


I91 SB 2005 IRI Data for Barnet-Waterford IM SURF(4)

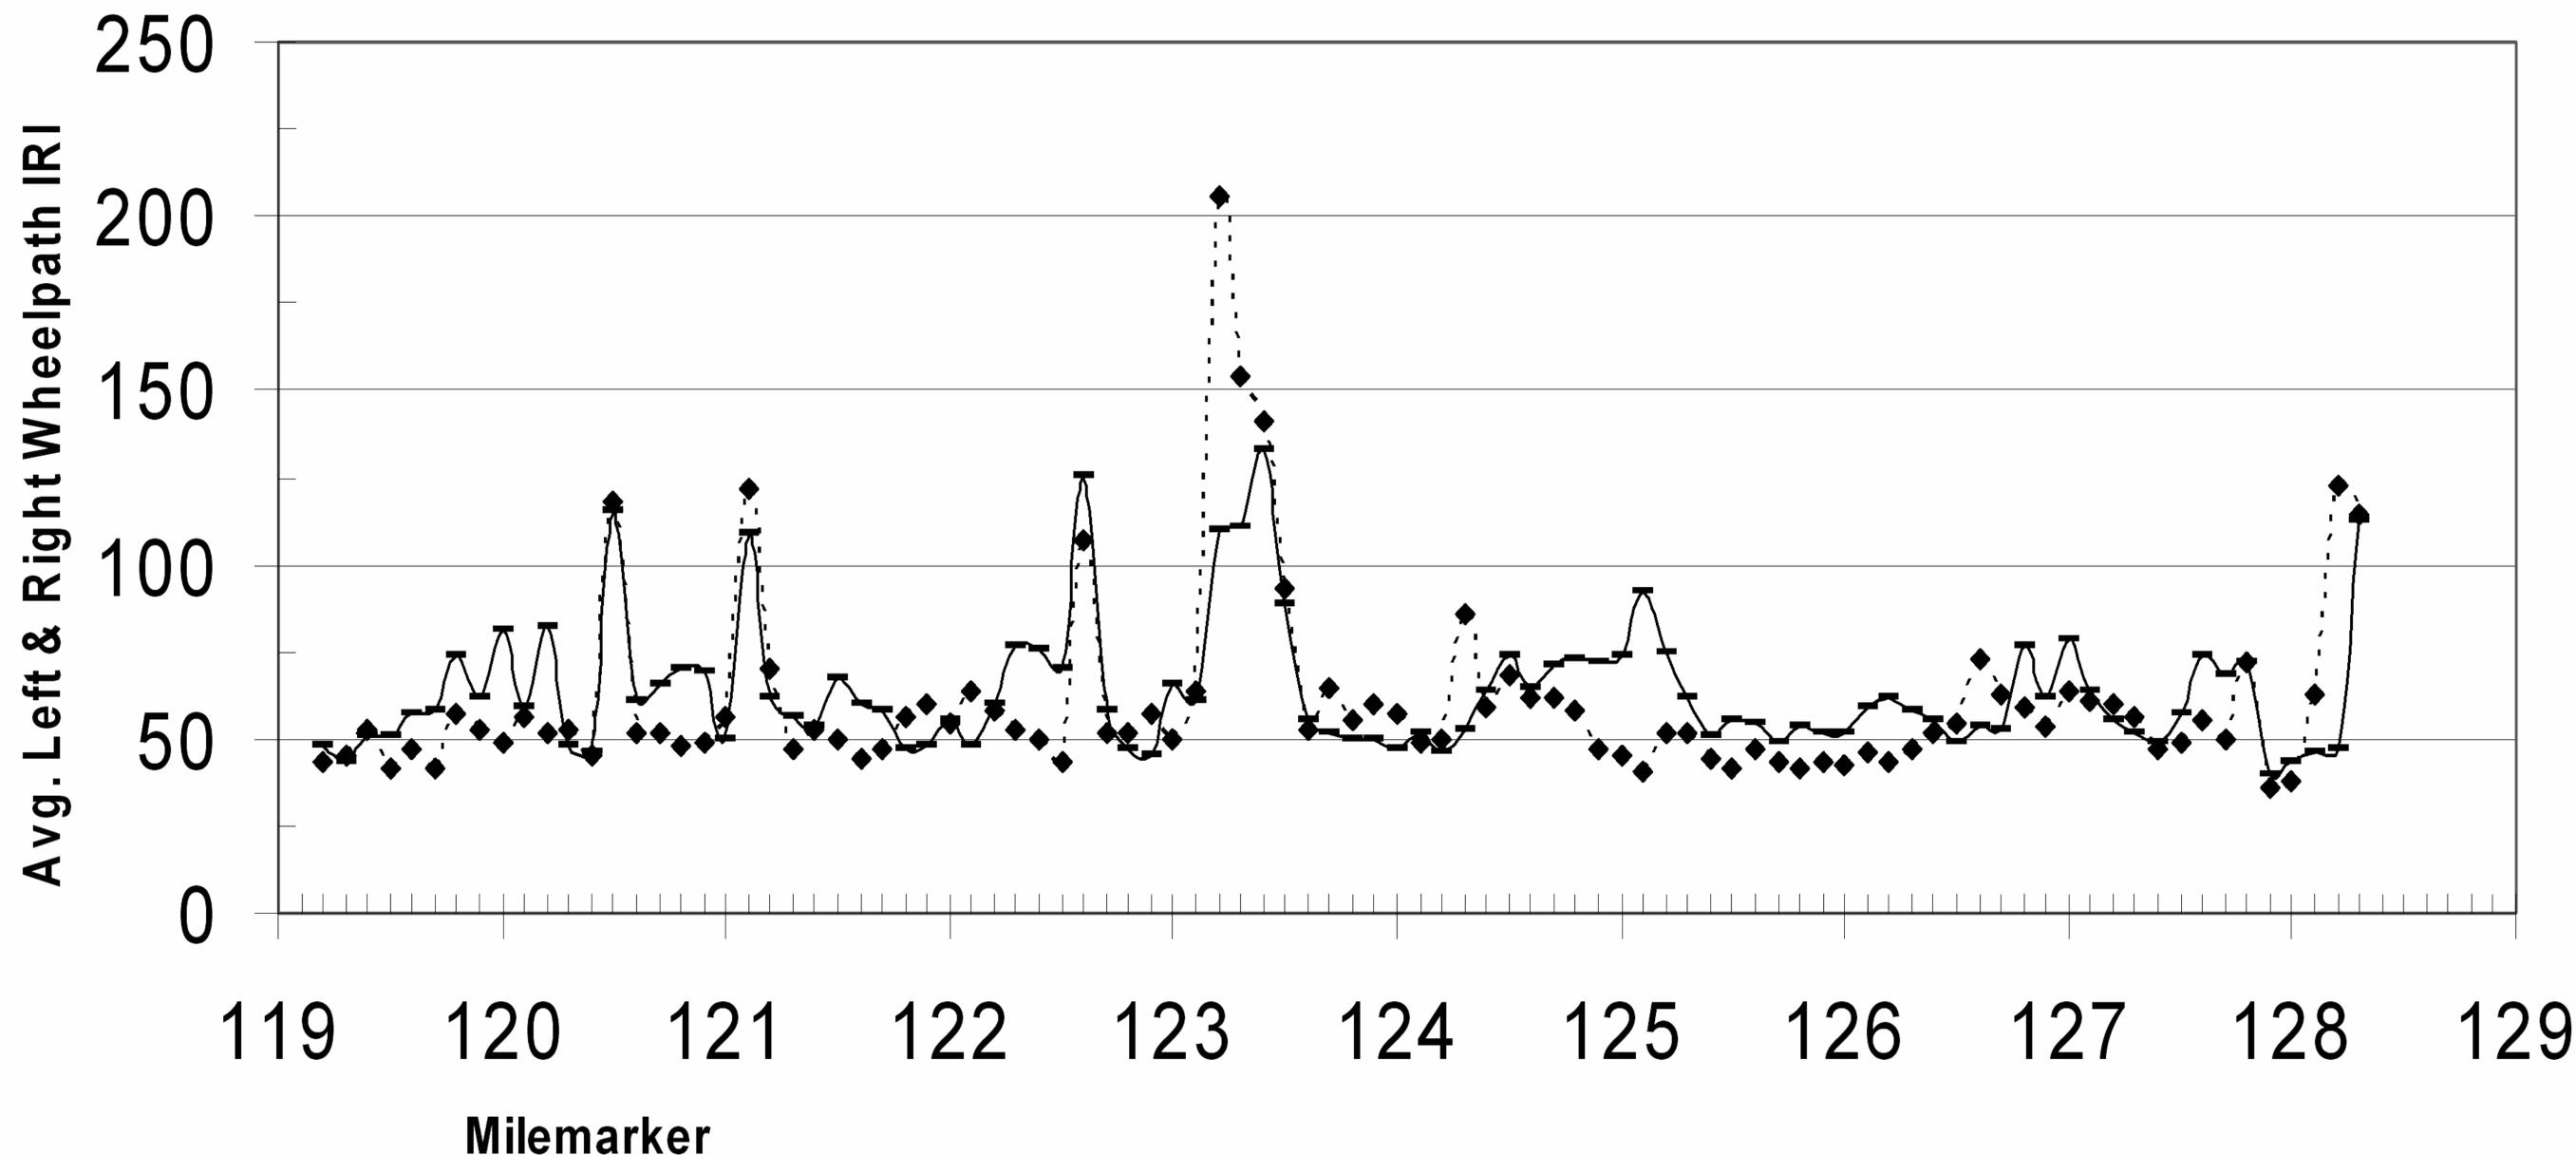

Travel Lane IRI
Pass Lane IRI

THIS SHEET FOR INFORMATIONAL PURPOSES ONLY

IRI DATA SHEET 1	PROJECT NAME: BARNET-WATERFORD	
	PROJECT NUMBER: IM SURF(4)	
	FILE NAME: /pave/06a180/p06a180.dgn	PLOT DATE: 08-JAN-2009 12:11
PROJECT LEADER: WOOLLAVER	DRAWN BY: JLR	
DESIGNED BY: JLR	CHECKED BY: JLR	
p06a180d+04.i	SHEET 10 OF 11	