


I91 SB 2005 Rut Data for Barnet-Waterford IM SURF(4)

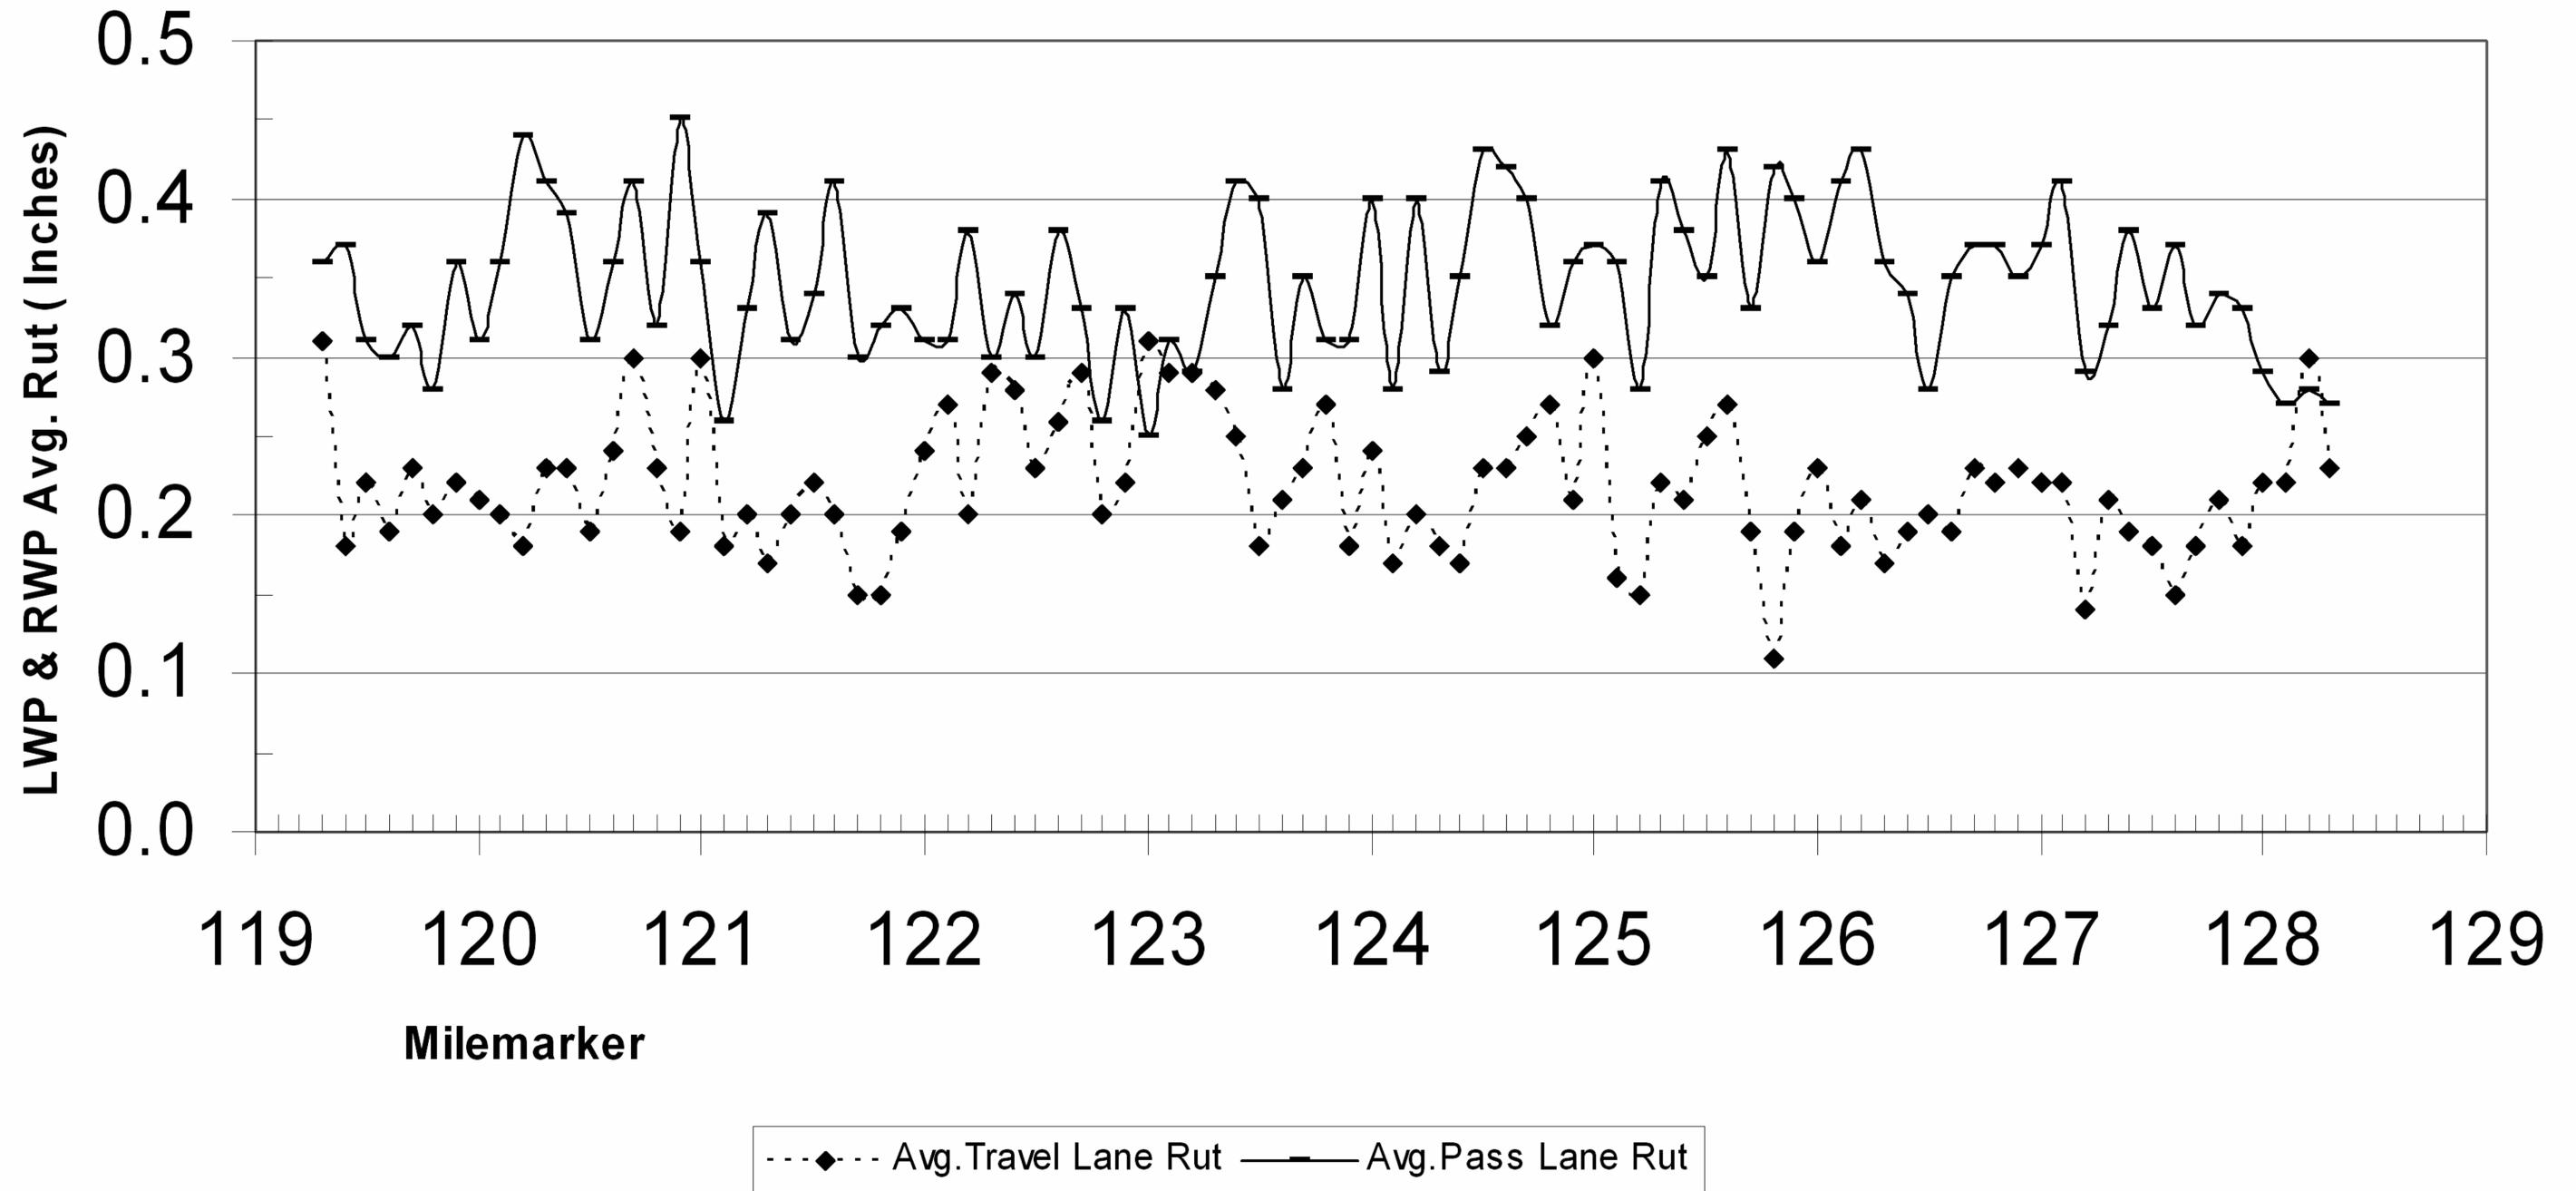

THIS SHEET FOR INFORMATIONAL PURPOSES ONLY

**IRI DATA
SHEET 2**

PROJECT NAME: BARNET-WATERFORD	PLOT DATE: 08-JAN-2009 12:11
PROJECT NUMBER: IM SURF(4)	DRAWN BY: JLR
FILE NAME: /pave/06a180/p06a180.dgn	CHECKED BY: JLR
DESIGNED BY: JLR	SHEET II OF II
p06a180d+05.i	