
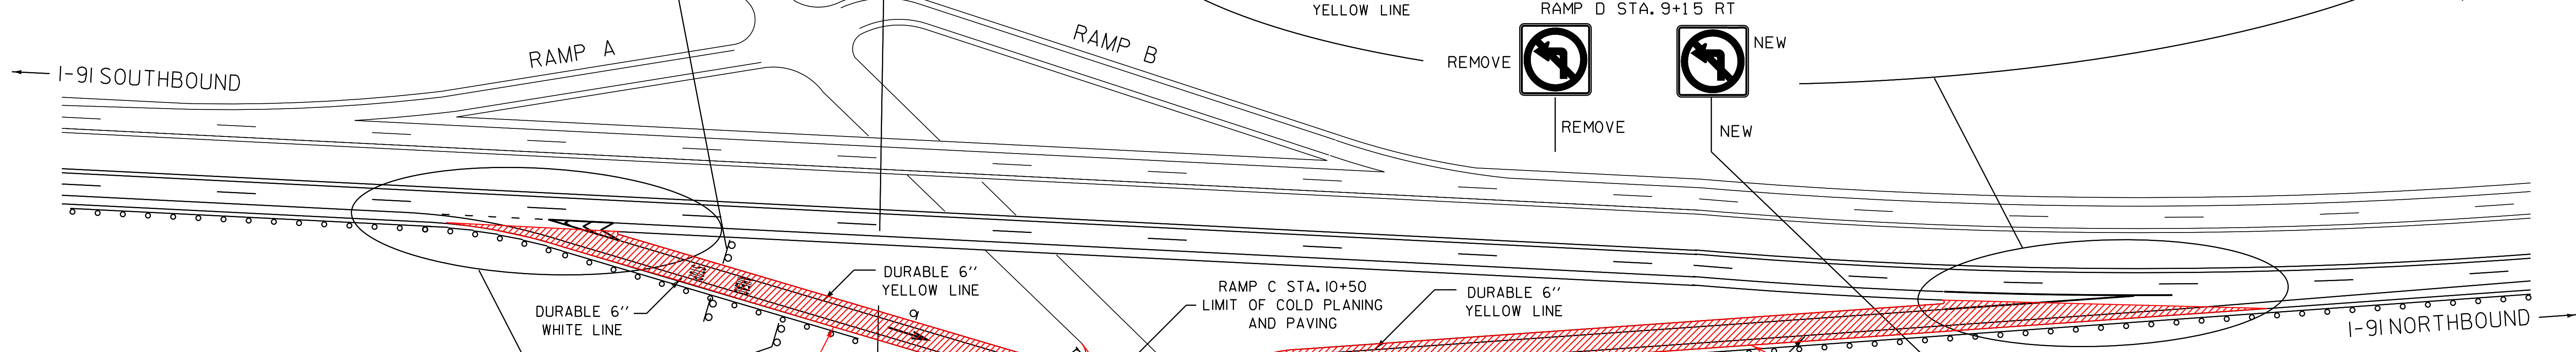


ITEM 646.426 - DURABLE 6" WHITE LINE, RECESSED AND  
 ITEM 646.622 - TEMPORARY 6" WHITE LINE, PAINT  
 RAMP C STA. 0+00 TO 2+40 DOTTED LT  
 RAMP C STA. 0+00 TO 10+50 SOLID RT  
 RAMP D STA. 0+00 TO 9+47 SOLID RT  
 RAMP D STA. 12+47 TO 15+57 DASHED LT (8 DASHES)  
 ITEM 646.436 - DURABLE 6" YELLOW LINE, RECESSED AND  
 ITEM 646.632 - TEMPORARY 6" YELLOW LINE, PAINT  
 RAMP C STA. 3+65 TO 10+50 SOLID LT  
 RAMP D STA. 0+00 TO 9+47 SOLID LT  
 ITEM 646.466 - DURABLE 12" WHITE LINE, RECESSED AND  
 ITEM 646.662 - TEMPORARY 12" WHITE LINE, PAINT  
 RAMP C STA. 2+40 TO 3+65 SOLID LT (WITH DIAGONALS)  
 RAMP D STA. 9+47 TO 12+47 SOLID LT

← LUDLOW 19  
 ASCUTNEY 1 →  
 WINDSOR 5 →  
 CLAREMONT N.H. 5 →  
 SERVICES →  
 LODGING 1 →  
 HOSPITAL 7 →  
 CAMPING 2 →

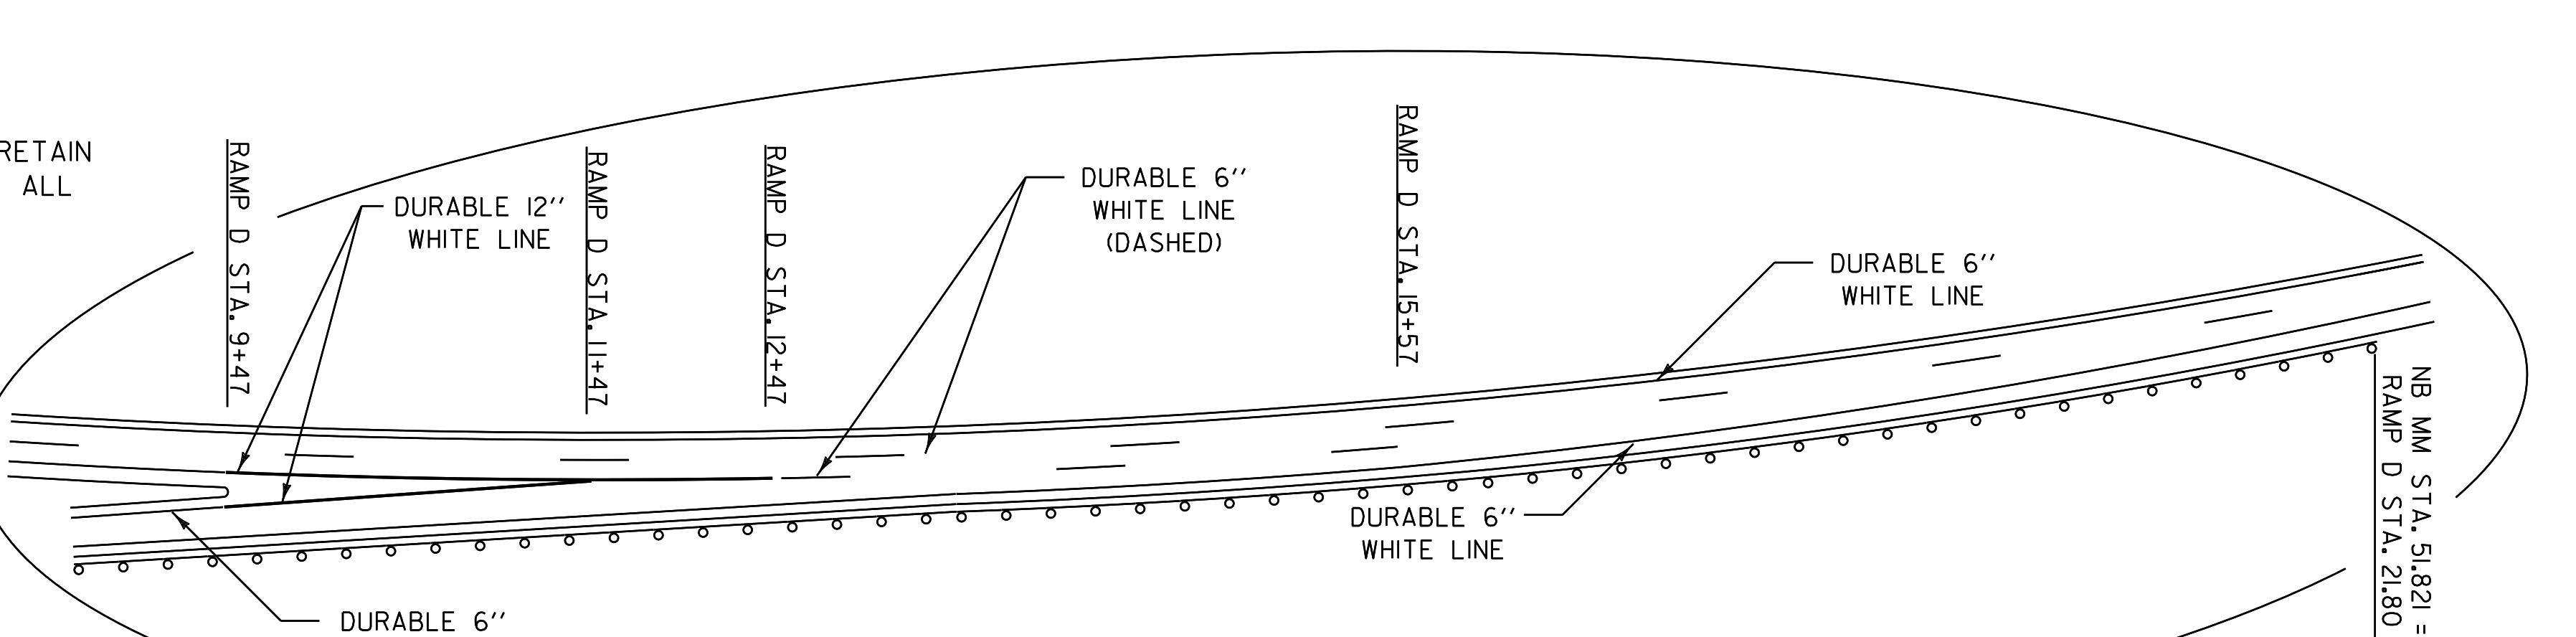

RAMP C STA. 7+28 RT  
 RETAIN ALL  
 WEST TO EAST  
 VERMONT 131 5 VERMONT 131  
 ← → →  
 RETAIN

REMOVE WRONG WAY NEW  
 REMOVE WRONG WAY NEW  
 RAMP C STA. 8+49 RT & LT

REMOVE TURN SIGNAL REQUIRED BEFORE CHANGING LANES NEW  
 REMOVE PROHIBITED PEDESTRIANS STOPPING FOR MOTORCYCLES NEW  
 REMOVE TURN SIGNAL REQUIRED BEFORE CHANGING LANES NEW  
 REMOVE PROHIBITED PEDESTRIANS STOPPING FOR MOTORCYCLES NEW  
 RAMP D STA. 1+00 RT

REMOVE STOP NEW  
 REMOVE DO NOT ENTER NEW  
 REMOVE ONE WAY NEW  
 REMOVE ONE WAY NEW  
 REMOVE ONE WAY NEW  
 REMOVE ONE WAY NEW  
 RAMP C STA. 9+50 LT  
 RAMP C STA. 10+18 RT

ITEM 621.20 - STEEL BEAM GUARDRAIL, GALVANIZED  
 RAMP C STA. 7+04 TO 7+09 RT (25')  
 ITEM 621.50 - MANUFACTURED TERMINAL SECTION, FLARED  
 RAMP D STA. 2+22 TO 2+29 RT  
 ITEM 621.60 - ANCHOR FOR STEEL BEAM RAIL  
 RAMP C STA. 7+09 RT  
 ITEM 621.80 - REMOVAL & DISPOSAL OF GUARDRAIL  
 RAMP C STA. 7+04 TO 7+09 RT (25')  
 RAMP D STA. 2+22 TO 2+29 RT (37.5')  
 ITEM 616.47 - BITUMINOUS CONCRETE GUTTERS AND TRAFFIC ISLANDS  
 RAMP D STA. 9+05 TO 9+47 LT  
 ITEM 676.10 - DELINEATOR WITH STEEL POST  
 REFER TO STANDARDS E-197, E-198, AND E-199 FOR PLACEMENT GUIDELINES (SEE ITEM DETAIL SHEETS FOR LOCATIONS)

ITEM 675.50 - REMOVING SIGNS 15 AS SHOWN  
 ITEM 646.482 - DURABLE 24" STOP BAR, THERMOPLASTIC AND  
 ITEM 646.682 - TEMPORARY 24" STOP BAR, PAINT  
 RAMP C STA. 10+44 CL  
 ITEM 646.492 - DURABLE LETTER OR SYMBOL, THERMOPLASTIC AND  
 ITEM 646.692 - TEMPORARY LETTER OR SYMBOL, PAINT  
 RAMP C STA. 5+69 CL (STOP)  
 RAMP C STA. 5+85 CL (AHEAD)  
 RAMP C STA. 8+49 CL (WRONG WAY ARROW)  
 RAMP C STA. 10+40 LT (STOP)  
 RAMP C STA. 10+40 RT (STOP)

SEE SHEET 15 FOR PAVEMENT MARKING DETAILS

I-91 INTERCHANGE #8  
 ASCUTNEY/WINDSOR  
 NOT TO SCALE

RAMP  
 DETAIL  
 SHEET

PROJECT: SPRINGFIELD - WINDSOR  
 PROJECT NO.: IM 091-I(55)  
 DESIGN FILE NAME: 06A194.dgn  
 IPARM FILE NAME: 06A194r.ds.i  
 SURVEYED BY: N/A  
 SQUAD LEADER: LEW  
 PLOT DATE: 28-OCT-2011 14:00  
 SURVEY DATE: N/A  
 DRAWN BY: LEW  
 SHEET: 14 OF 36