




TYPICAL MILLING DETAIL

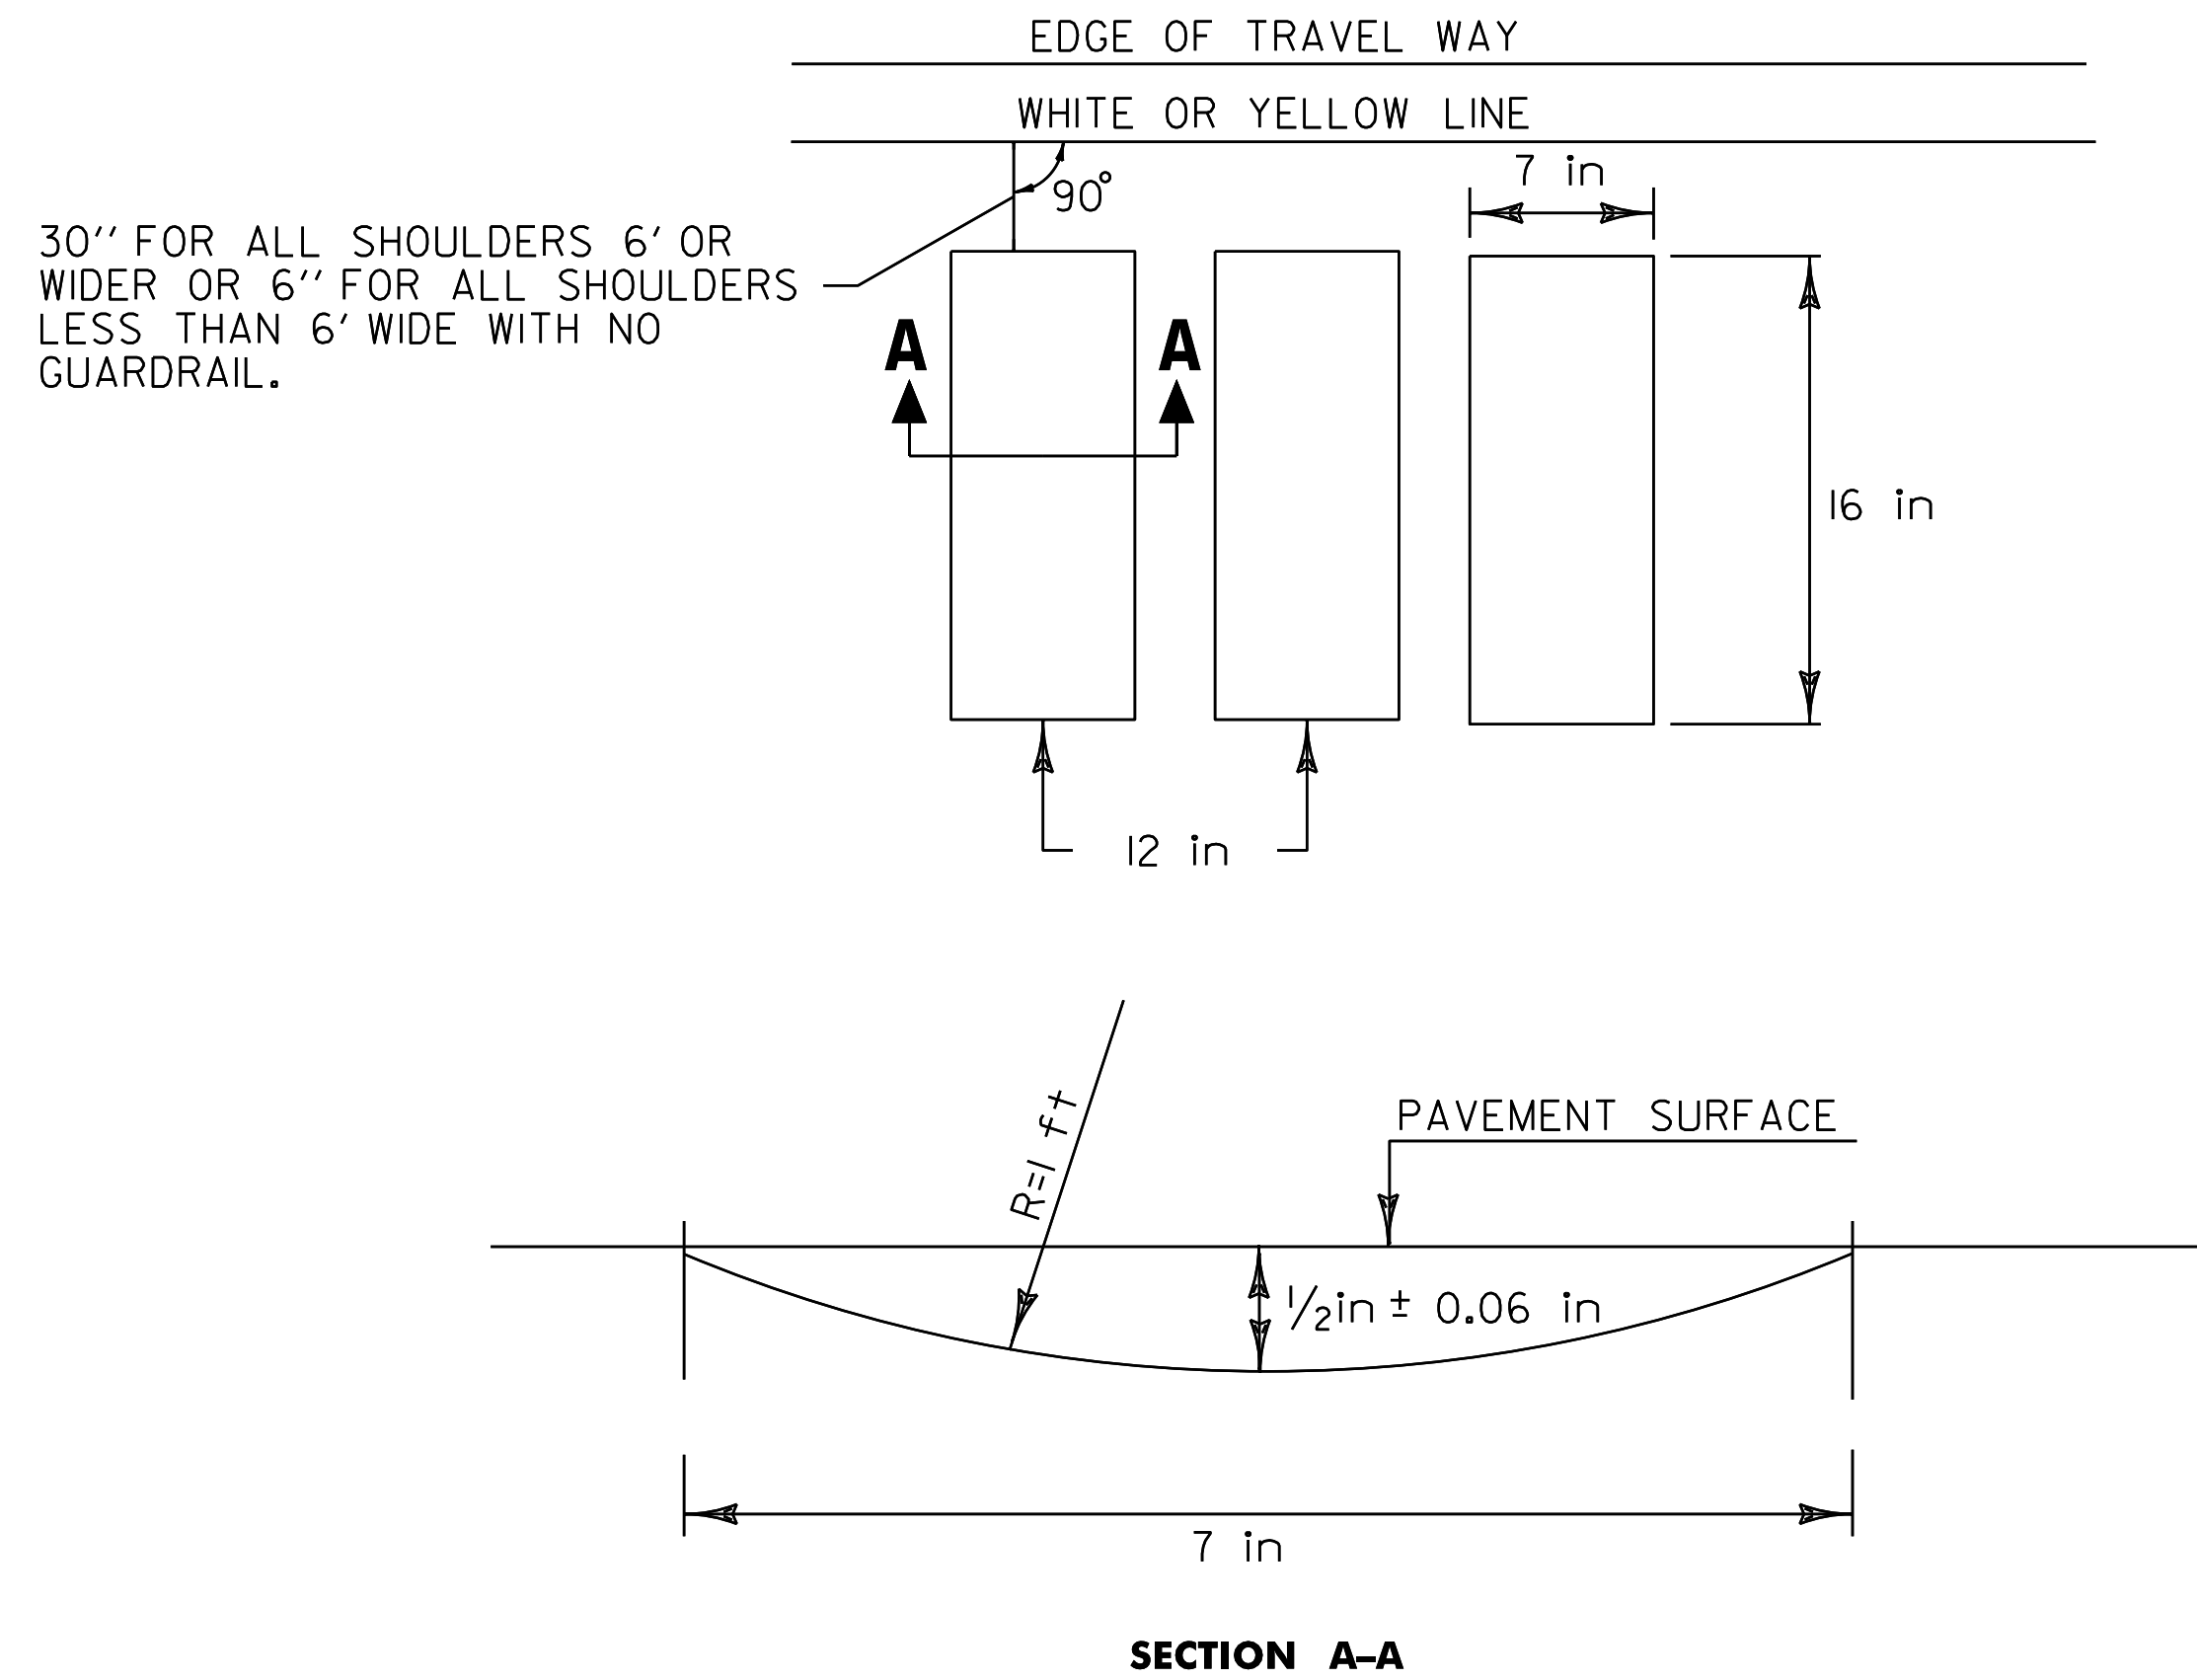

U-TURN DETAIL

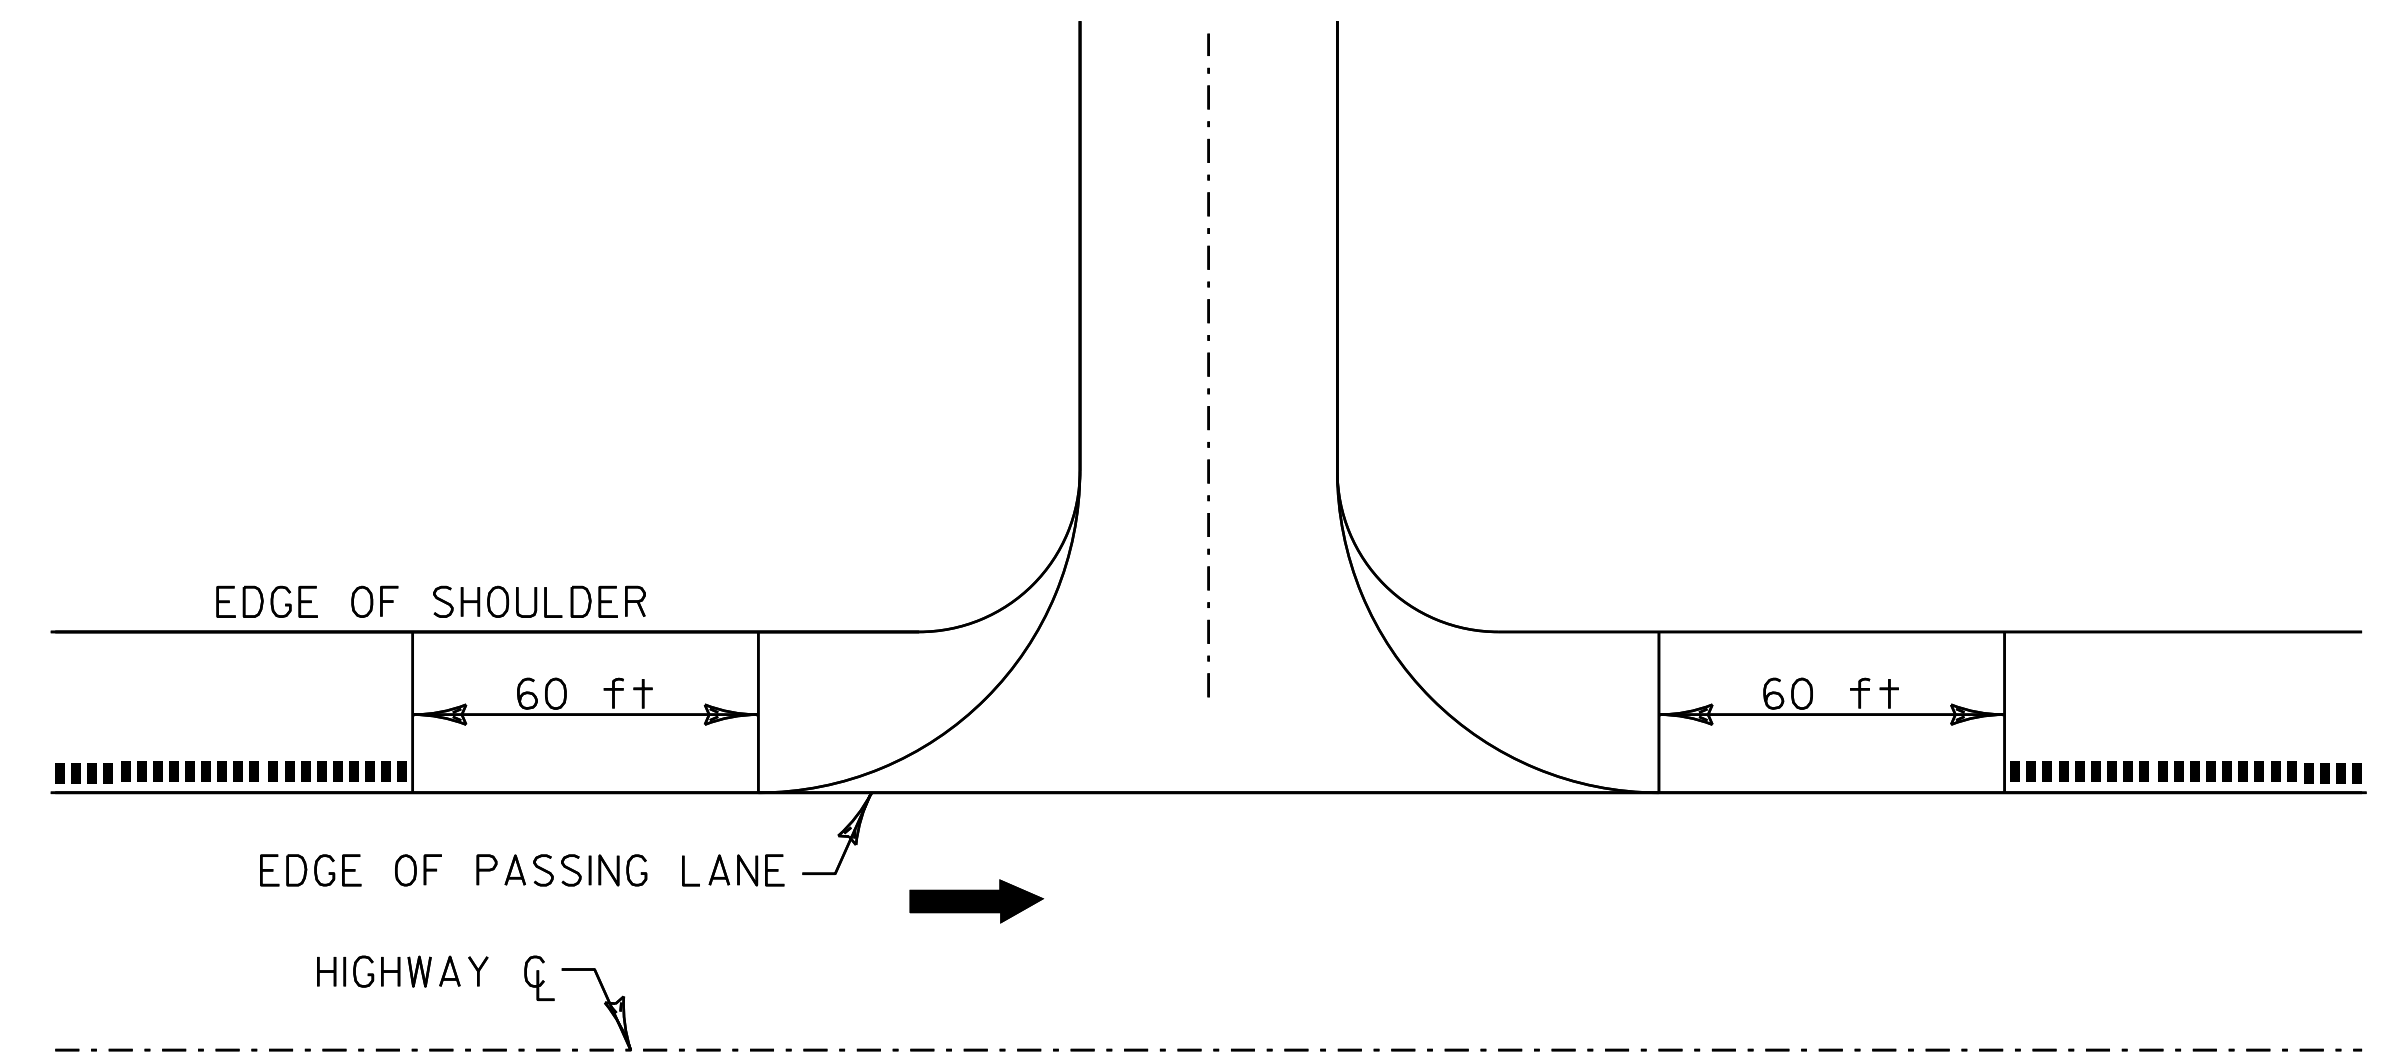

BRIDGE DETAIL

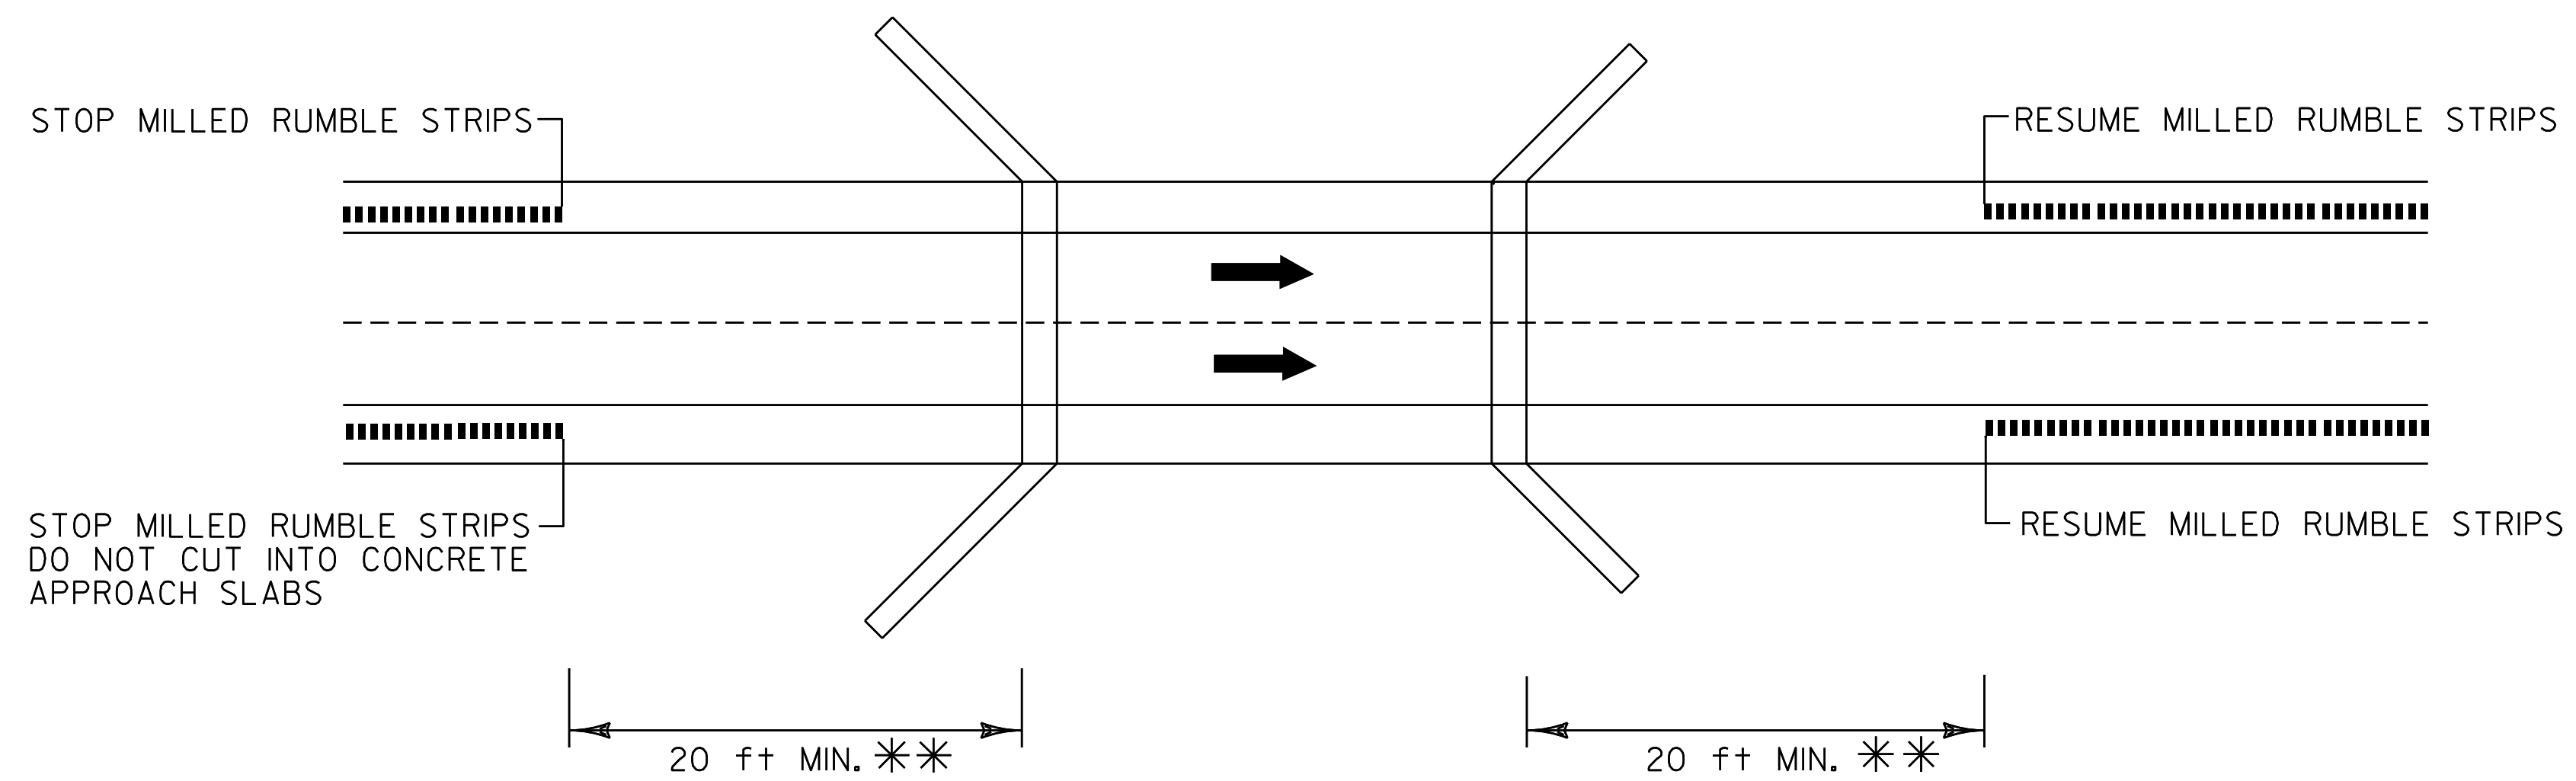

** BRIDGE RAIL WILL DETERMINE MINIMUM DISTANCE IN SOME CASES.

LEGEND

- DIRECTION OF TRAFFIC FLOW
- MILLED RUMBLE STRIPS

NOT TO SCALE

**MILLED RUMBLE
STRIP
DETAIL
SHEET #2**

PROJECT NAME: SPRINGFIELD - WINDSOR
PROJECT NUMBER: IM 091-1(55)

FILE NAME: 06A194.dgn
PROJECT LEADER: LFW
DESIGNED BY: LFW
PLOT FILE: 06A194rs2.i

PLOT DATE: 28-OCT-2011 4:01
DRAWN BY: LFW
CHECKED BY: LFW
SHEET 17 OF 36