


THE US AND STATE ROUTE MARKERS ARE ILLUSTRATED FOR CLARITY. THE COLORS SHALL BE FOR GUIDE SIGN USE, AS SHOWN ON STANDARDS E-136A AND E-136B.

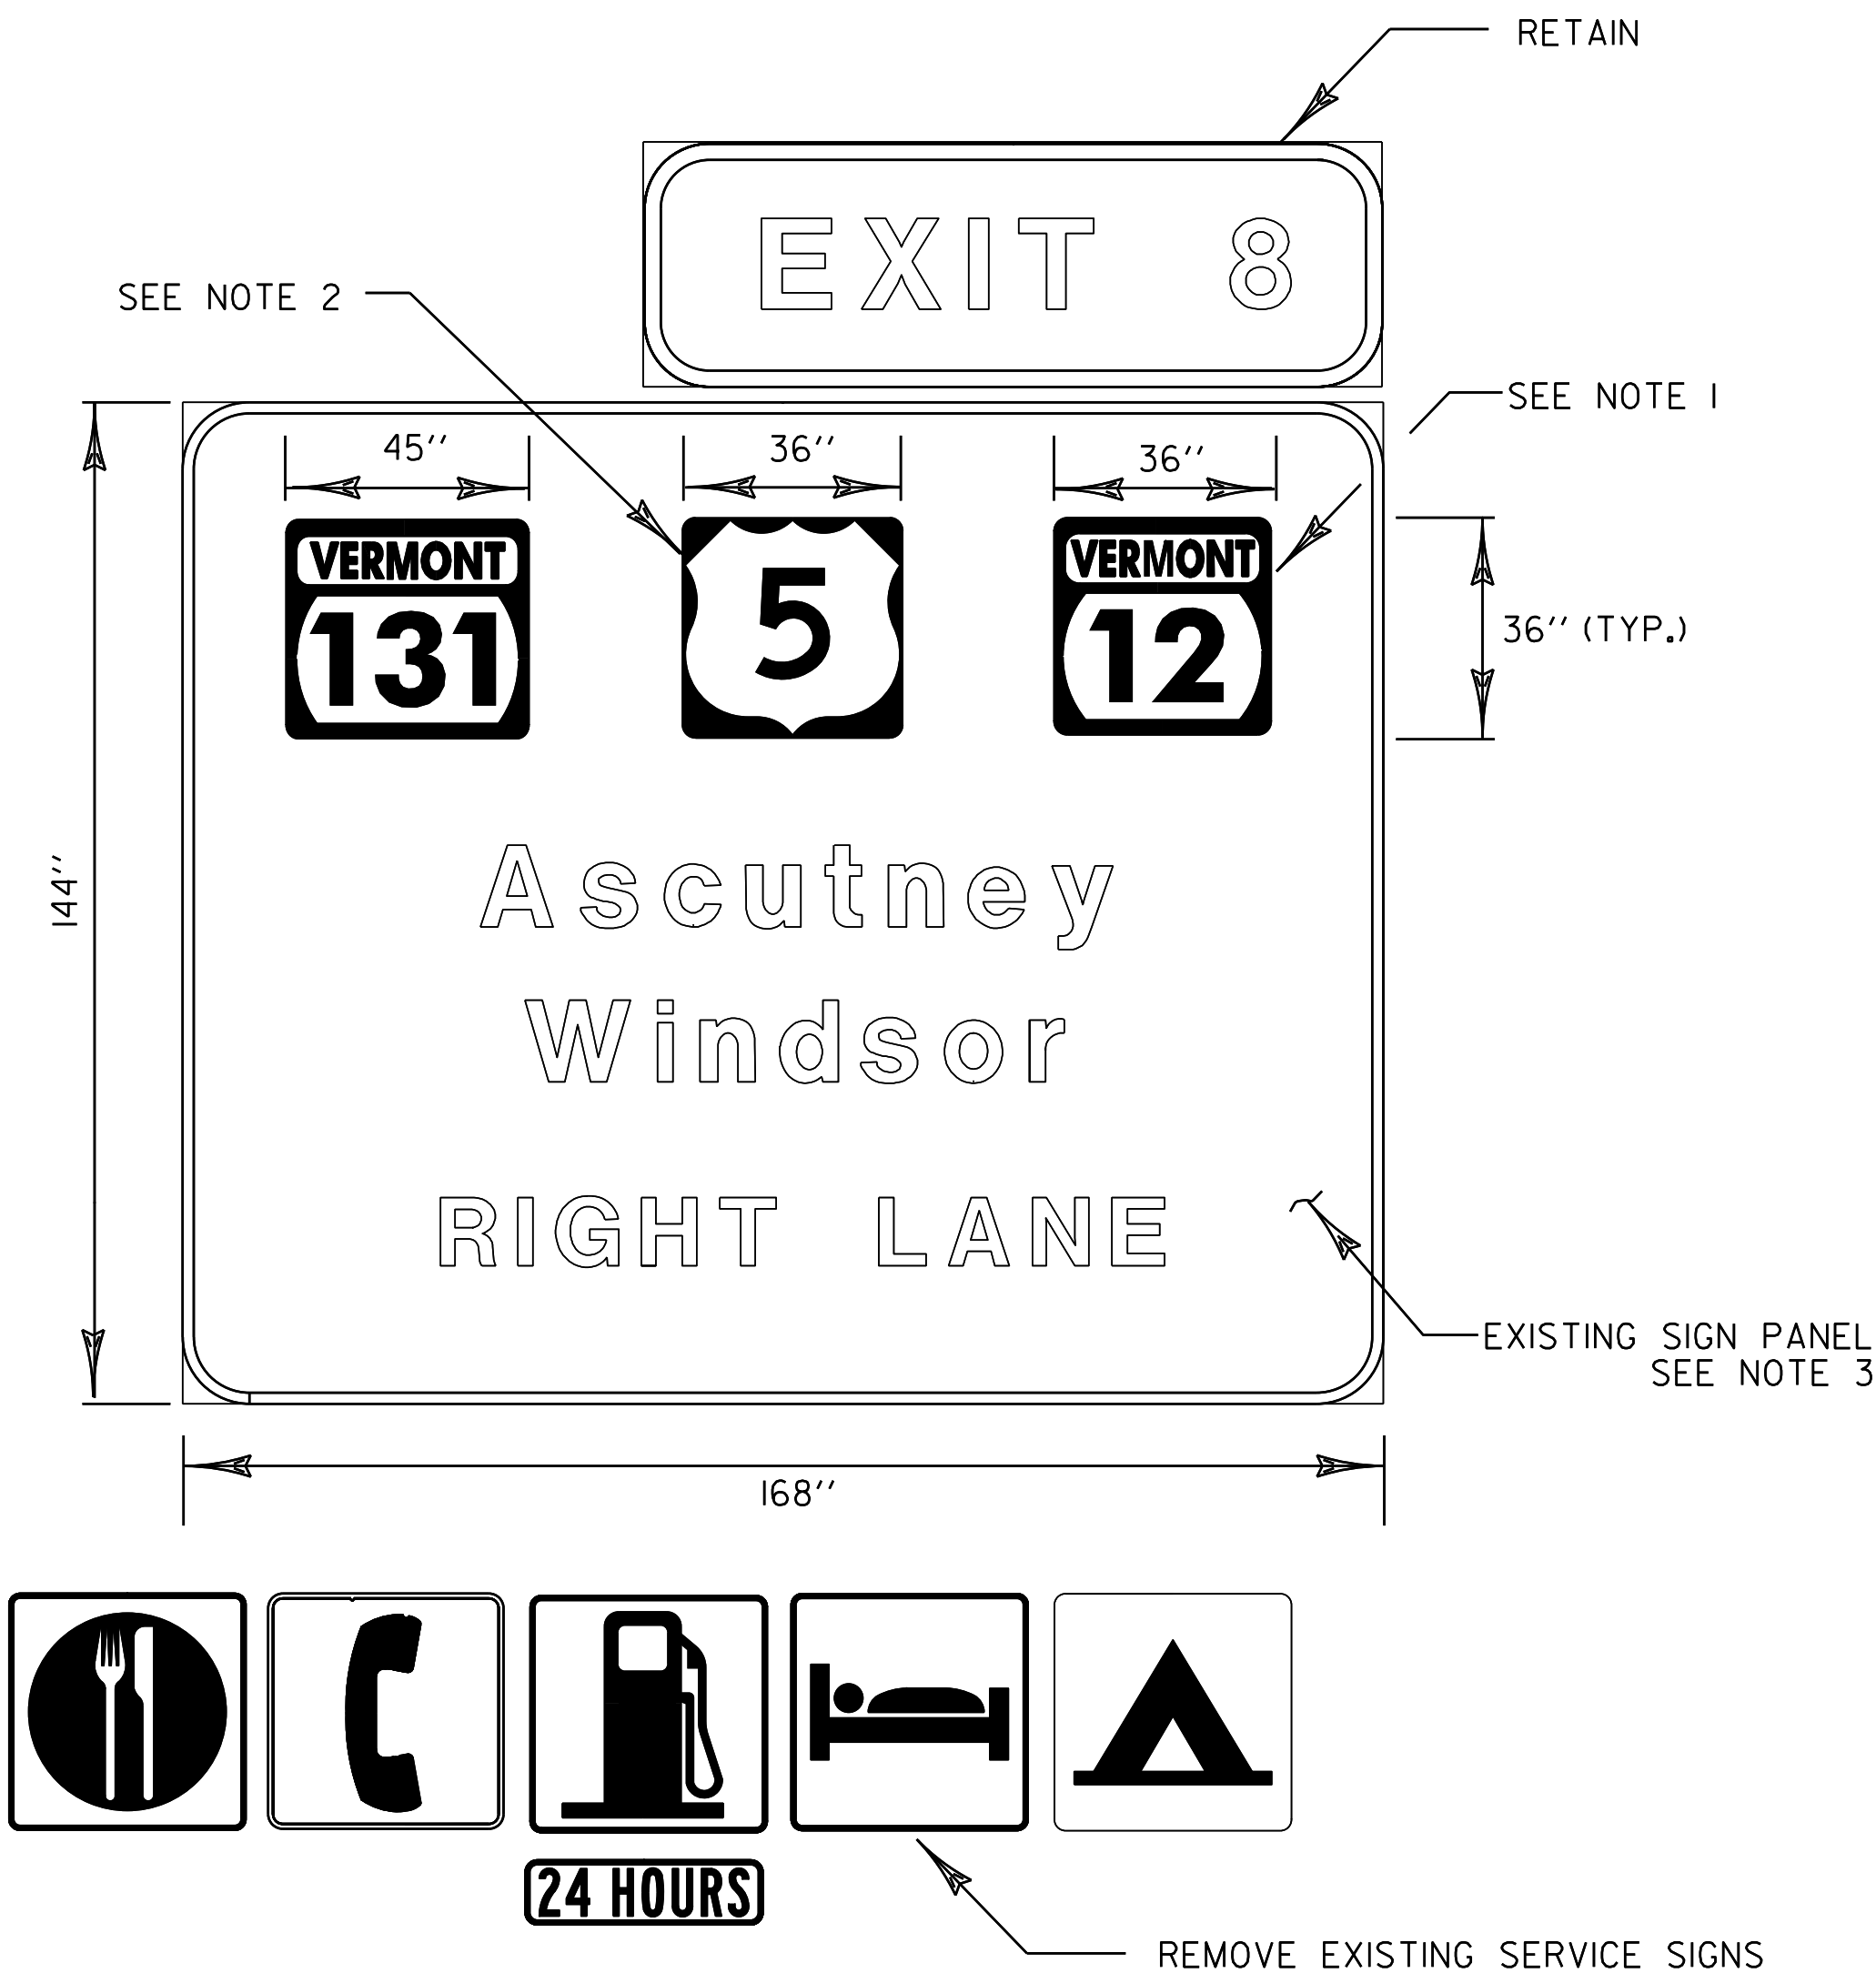

COLOR STATE ROUTE SIGNS:  
WHITE BORDER & BACKGROUND (REFLECTORIZED)  
GREEN LEGEND & TEXT (REFLECTORIZED)

COLOR U.S. ROUTE SIGNS:  
WHITE BORDER & BACKGROUND (REFLECTORIZED)  
BLACK LEGEND & TEXT (REFLECTORIZED)

MATERIAL:  
0.060" FLAT SHEET ALUMINUM

SIGN - INTERSTATE 91  
SOUTHBOUND:  
MM STA. 52.662 RT

COLOR STATE ROUTE SIGNS:  
WHITE BORDER & BACKGROUND (REFLECTORIZED)  
GREEN LEGEND & TEXT (REFLECTORIZED)

COLOR U.S. ROUTE SIGNS:  
WHITE BORDER & BACKGROUND (REFLECTORIZED)  
BLACK LEGEND & TEXT (REFLECTORIZED)

MATERIAL:  
0.060" FLAT SHEET ALUMINUM

SIGN - INTERSTATE 91  
SOUTHBOUND:  
MM STA. 51.800 RT

NOTES:

1. REMOVE THE EXISTING STATE ROUTE MARKER PLAQUE AND REPLACE WITH NEW STATE ROUTE MARKER PLAQUE AS DIRECTED BY THE RESIDENT ENGINEER. THE NEW STATE ROUTE MARKER OVERLAY PANELS SHALL BE FABRICATED OUT OF 0.060" THICK FLAT SHEET ALUMINUM. ALL NEW STATE ROUTE MARKER OVERLAY PANELS SHALL HAVE A CONTRASTING WHITE BORDER AS SHOWN ON VAOT STANDARD E-136B STATE ROUTE MARKER FOR GUIDE SIGN USE.
2. REMOVE THE EXISTING U.S. ROUTE MARKER PLAQUE AND REPLACE WITH NEW U.S. ROUTE MARKER PLAQUE AS DIRECTED BY THE RESIDENT ENGINEER. THE NEW U.S. ROUTE MARKER OVERLAY PANELS SHALL BE FABRICATED OUT OF 0.060" THICK FLAT SHEET ALUMINUM. ALL NEW U.S. ROUTE MARKER OVERLAY PANELS SHALL BE AS SHOWN ON VAOT STANDARD E-136A, U.S. ROUTE MARKER FOR GUIDE SIGN USE.
3. THE CONTRACTOR SHALL FIELD VERIFY THE DIMENSIONS OF THE EXISTING OVERHEAD SIGN PANEL PRIOR TO THE FABRICATION OF OVERLAY PANEL.
4. PAYMENT FOR REMOVING THE EXISTING STATE AND U.S. HIGHWAY PLAQUES SHALL BE MADE UNDER ITEM 675.50, REMOVING SIGNS.

NOT TO SCALE

<b>TRAFFIC SIGN DETAIL SHEET #2</b>	PROJECT: SPRINGFIELD - WINDSOR	PROJECT NO. : IM 091-(155)
	DESIGN FILE NAME: <u>06A194.dgn</u> IPARM FILE NAME: <u>06A194+sd2.i</u> SURVEYED BY: <u>N/A</u> SQUAD LEADER: <u>LFW</u>	PLOT DATE: <u>28-OCT-2011 14:02</u> SURVEY DATE: <u>N/A</u> DRAWN BY: <u>LFW</u> SHEET: 25 OF 36