


COLOR: WHITE BORDER, TEXT & SYMBOL (REFLECTORIZED)  
 BLUE BACKGROUND (REFLECTORIZED)

MATERIAL: PER VAOT STANDARD E-130


SIGN-INTERSTATE 91  
 NORTHBOUND:  
 MM STA. 50.900 RT

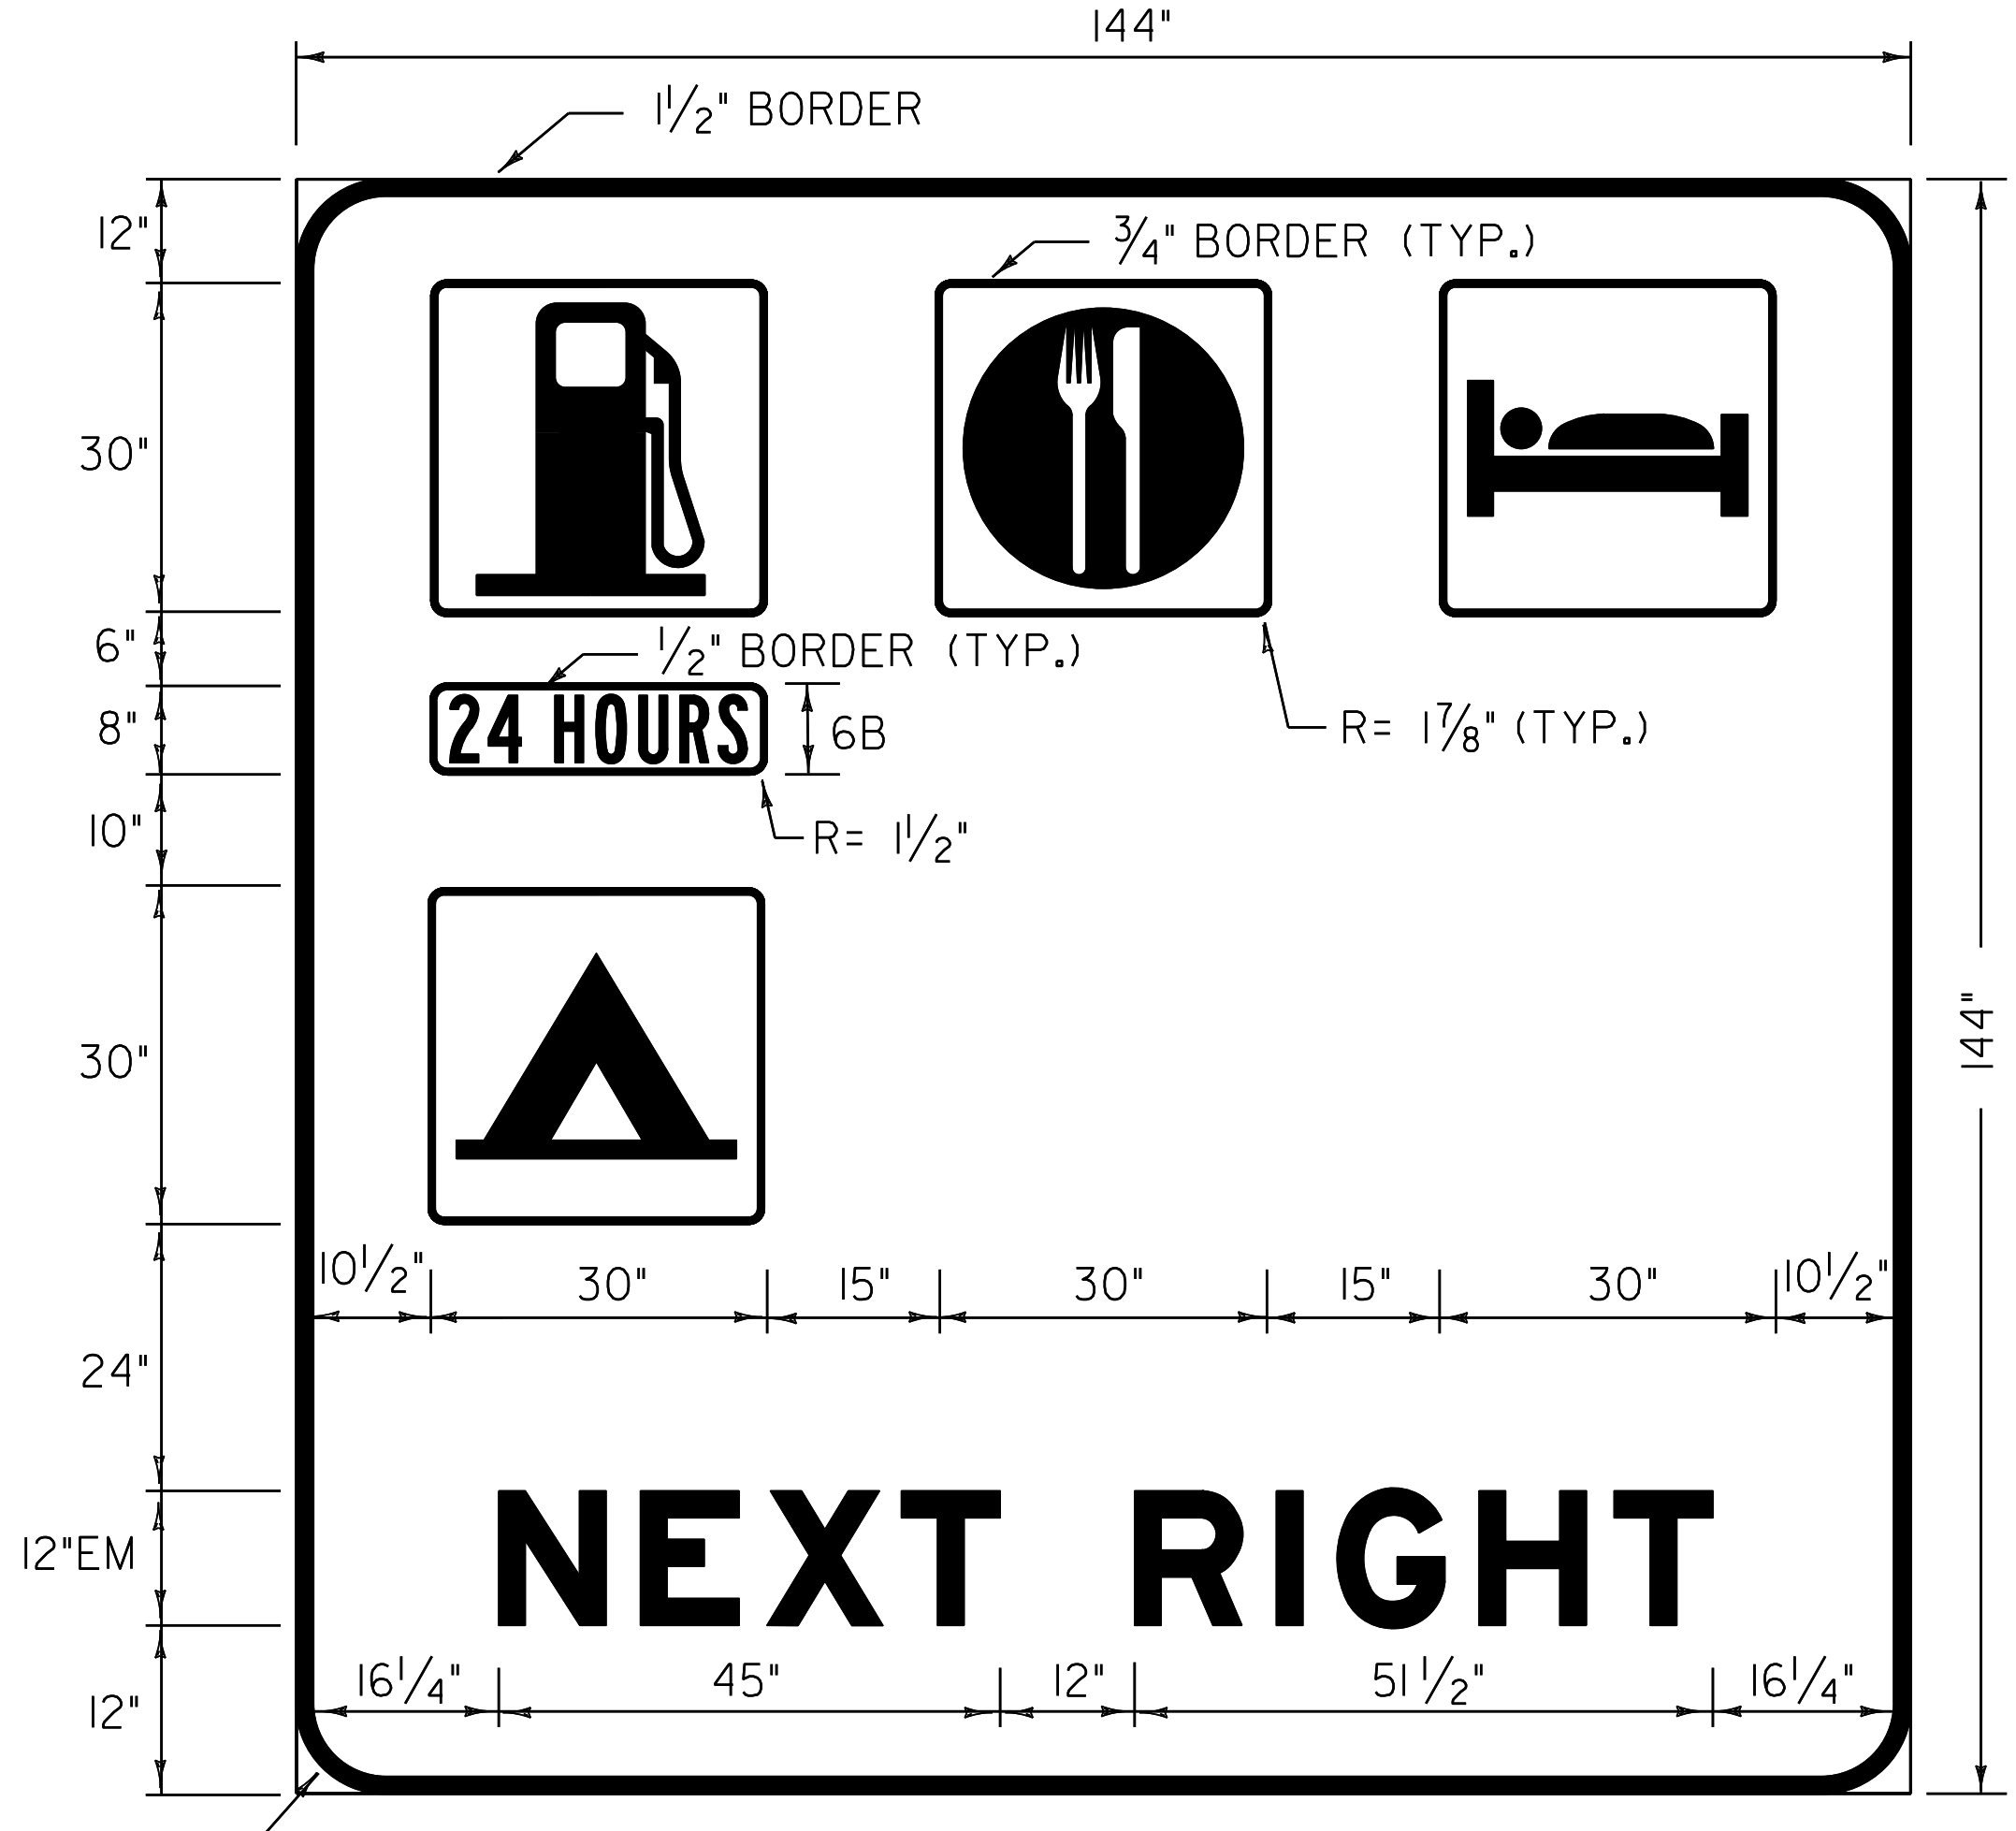

COLOR: WHITE BORDER, TEXT & SYMBOL (REFLECTORIZED)  
 BLUE BACKGROUND (REFLECTORIZED)


MATERIAL: PER VAOT STANDARD E-130

SIGN-INTERSTATE 91  
 SOUTHBOUND:  
 MM STA. 51.990 RT

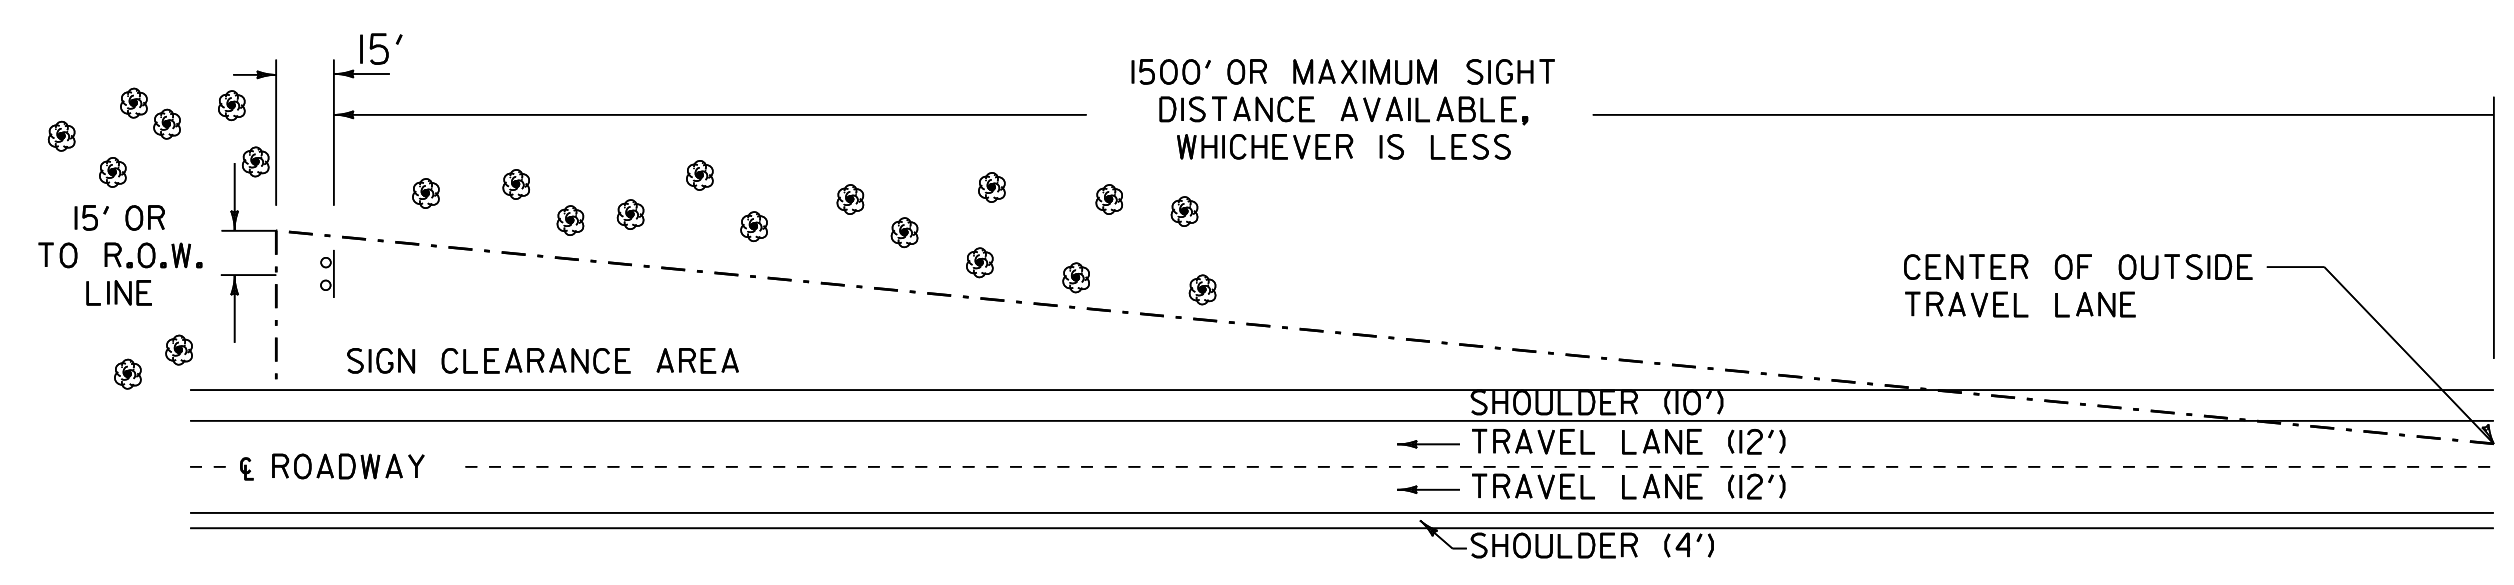


THE CONTRACTOR SHALL REMOVE ALL WOODY STEMMED GROWTH INCLUDING BRUSH, SAPLINGS, TREE LIMBS GROWING WITHIN OR PROJECTING INTO THE CLEARANCE AREA AND DOWN TO GROUND LEVEL OR AT LEAST 10 FT. BELOW THE BOTTOM OF THE SIGN, WHICH EVER IS LESS. PAYMENT WILL BE FOR THINNING AND TRIMMING FOR SIGNS, ITEM 201.31 AND PAID FOR PER EACH. NO CHEMICALS (POISONS OR DEFOLIANTS) ALLOWED.

**THINNING AND TRIMMING FOR SIGNS DETAIL (INTERSTATE)**

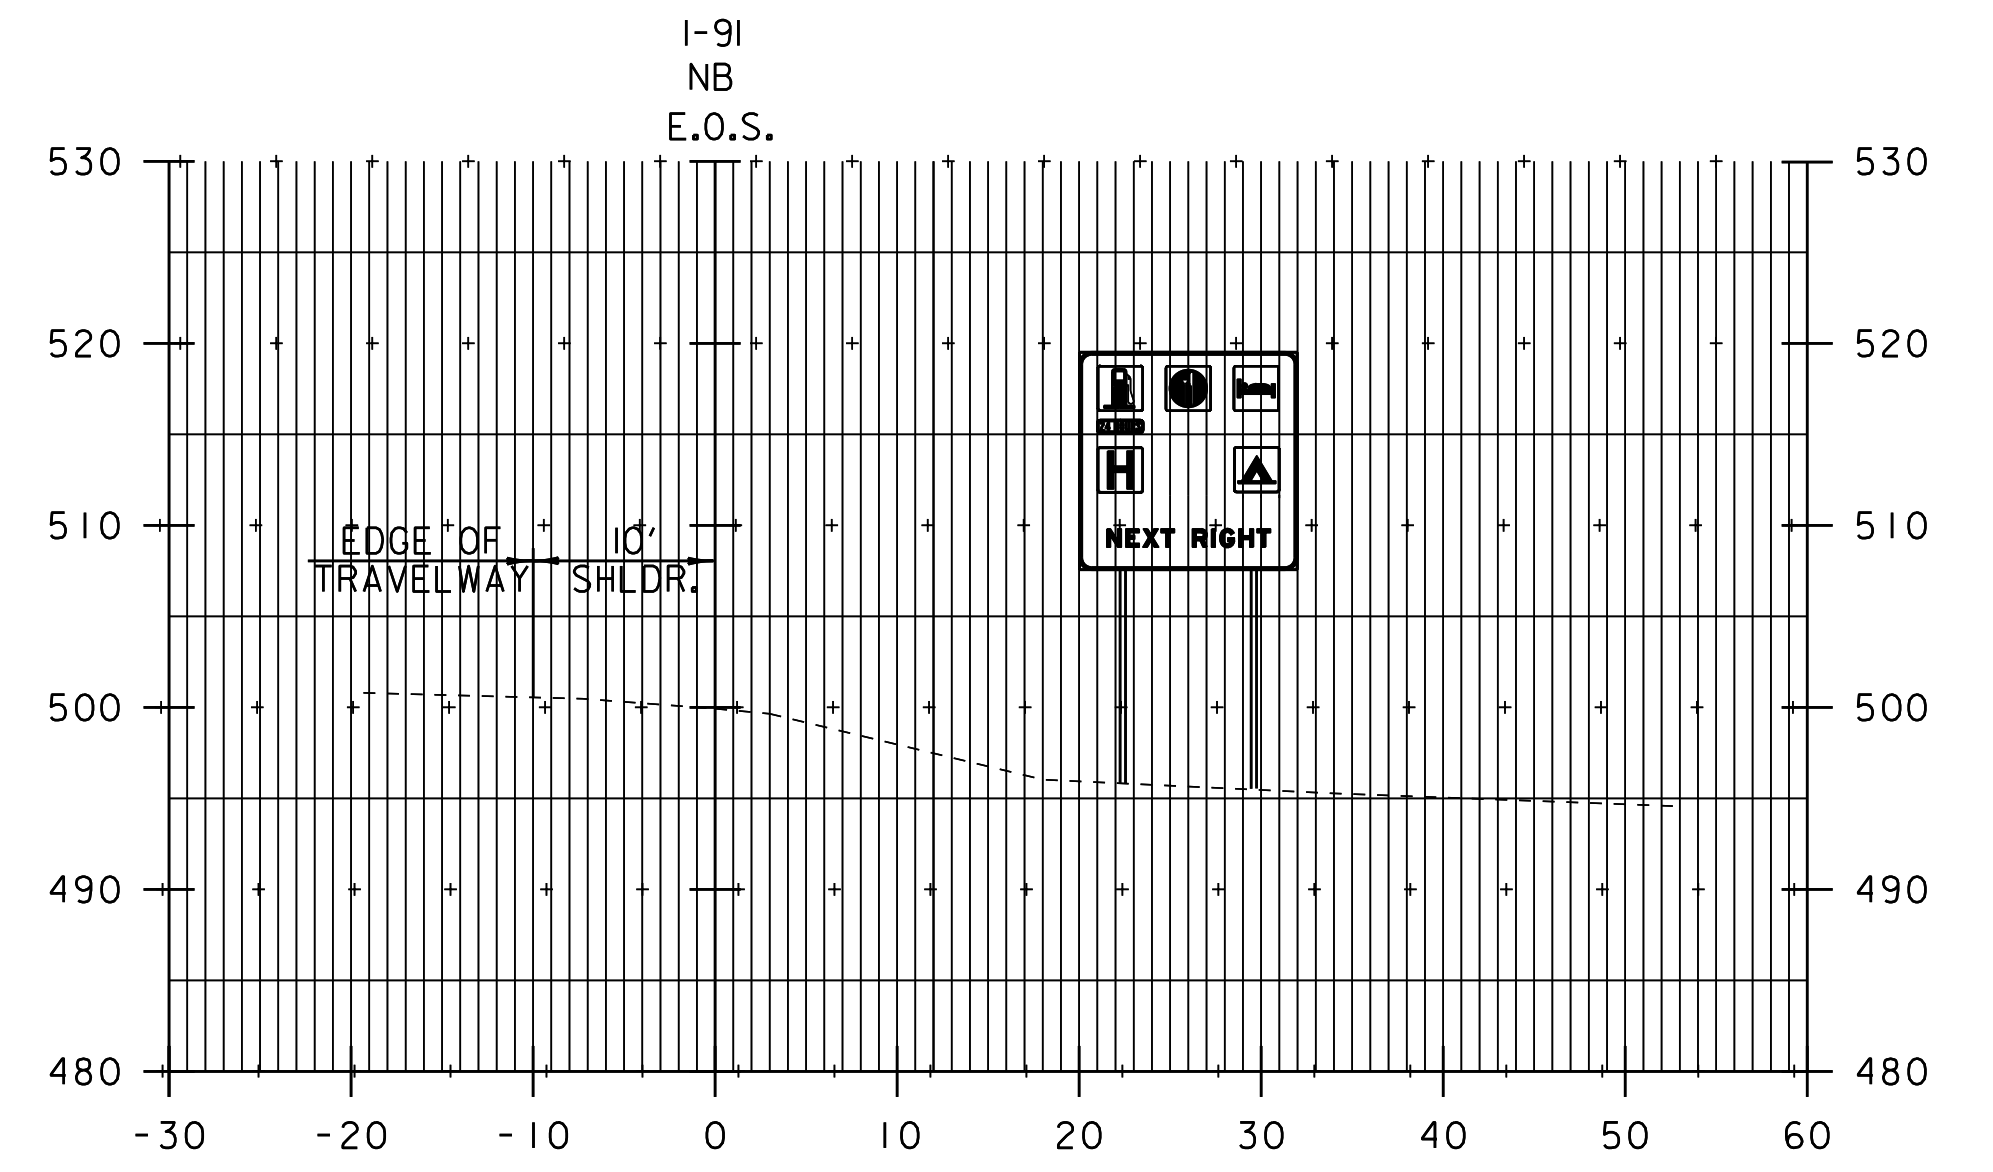

I-91 NORTHBOUND  
 MM STA. 50.900 RT  
 LEFT POST = 22.6'  
 RIGHT POST = 23.0'  
 W8x18 W-SHAPE STEEL

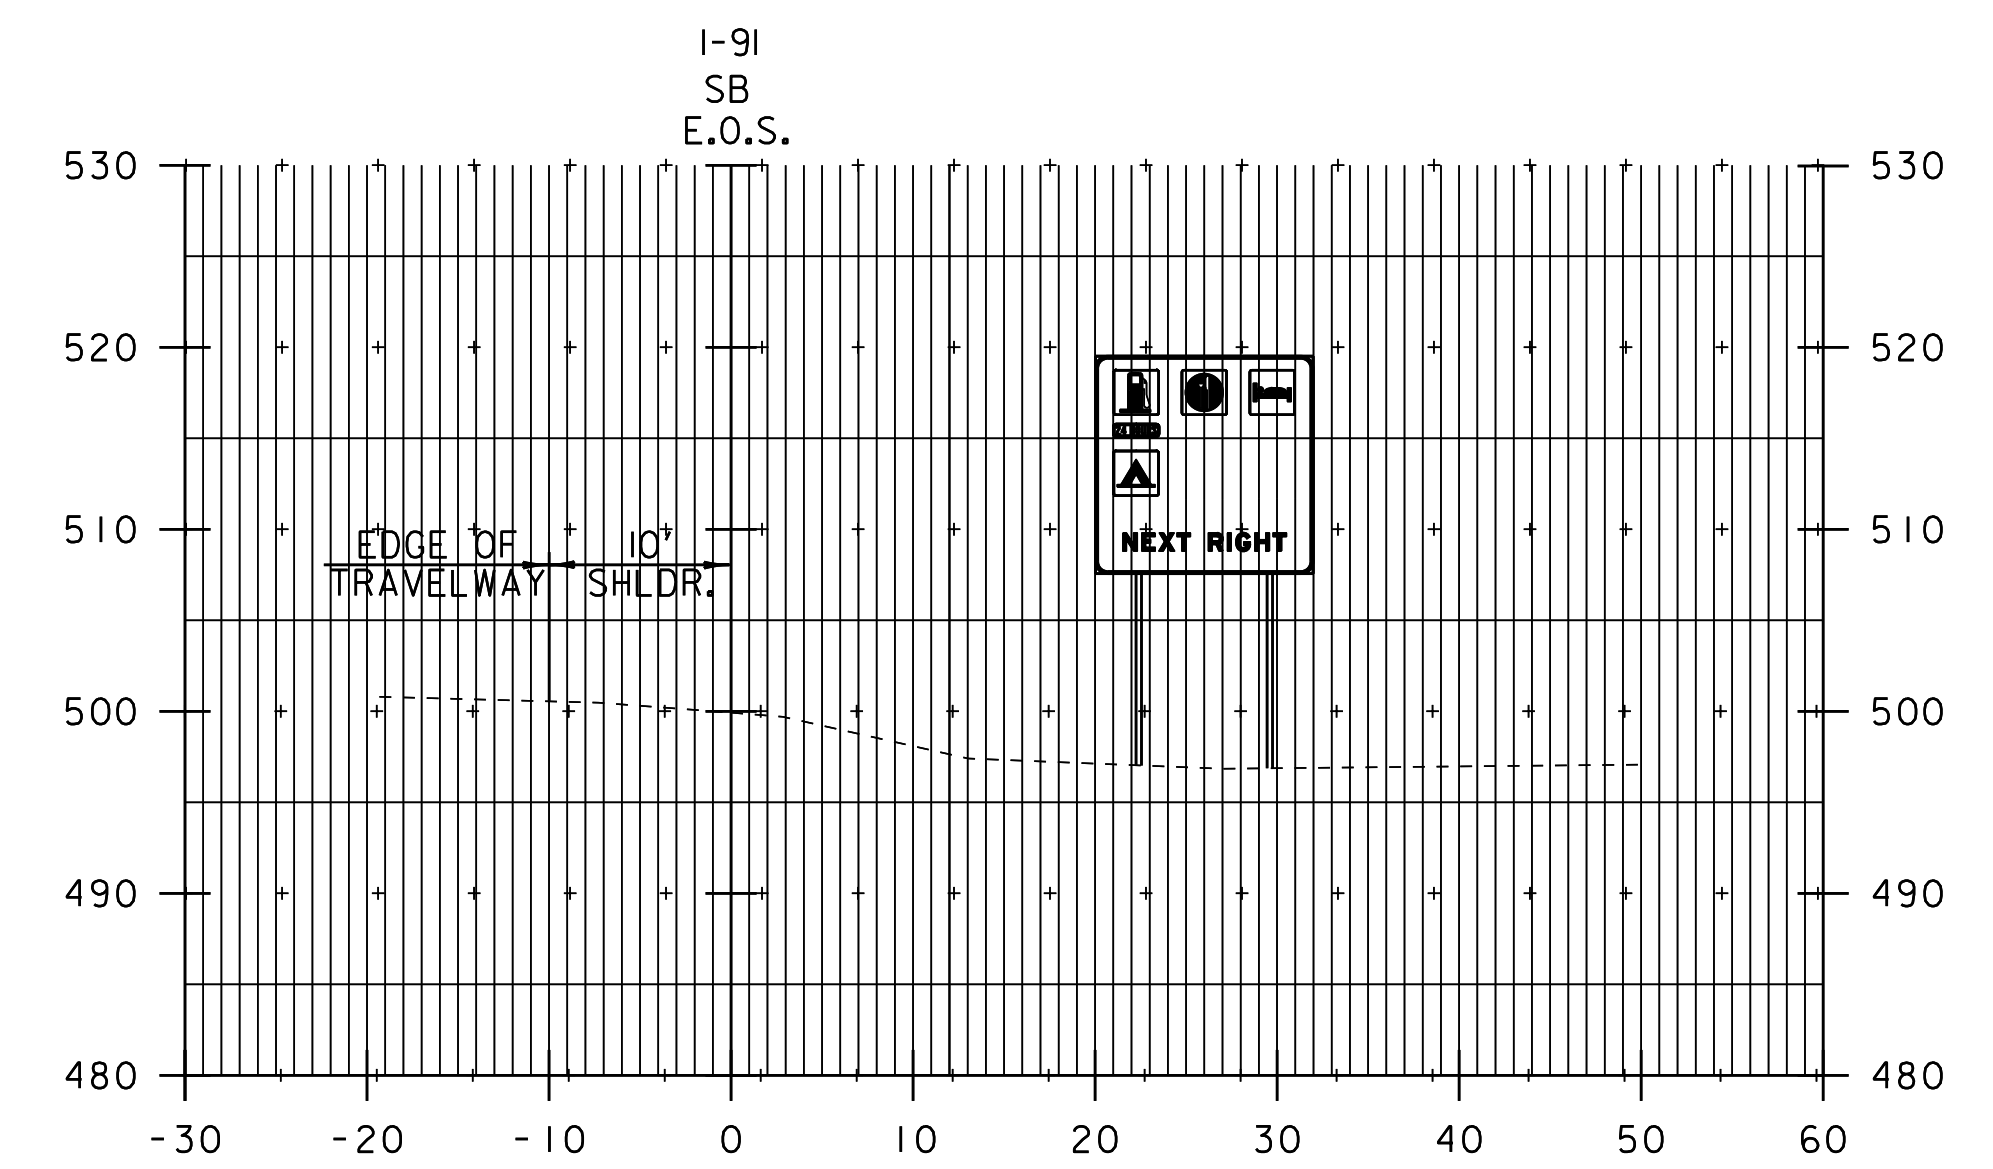

I-91 SOUTHBOUND  
 MM STA. 51.990 RT  
 LEFT POST = 22.1'  
 RIGHT POST = 22.2'  
 W8x18 W-SHAPE STEEL

**NOT TO SCALE**

<b>TRAFFIC SIGN DETAIL SHEET #3</b>	PROJECT: SPRINGFIELD - WINDSOR	PROJECT NO.: IM 091-I(55)
	DESIGN FILE NAME: 06A194.dgn	PLOT DATE: 28-OCT-2011 14:00
	IPARM FILE NAME: 06A194+sd3.i	SURVEY DATE: N/A
	SURVEYED BY: N/A	DRAWN BY: LFW
	SQUAD LEADER: LFW	SHEET: 26 OF 36