



30" FROM EDGE LINE (WHITE OR YELLOW) FOR ALL SHOULDERS 6'-0" OR WIDER
 6" FROM EDGE LINES (WHITE OR YELLOW) FOR ALL SHOULDERS LESS THAN 6'-0" WIDE WITH NO GUARDRAIL.

TYPICAL RUMBLE STRIP MILLING DETAIL

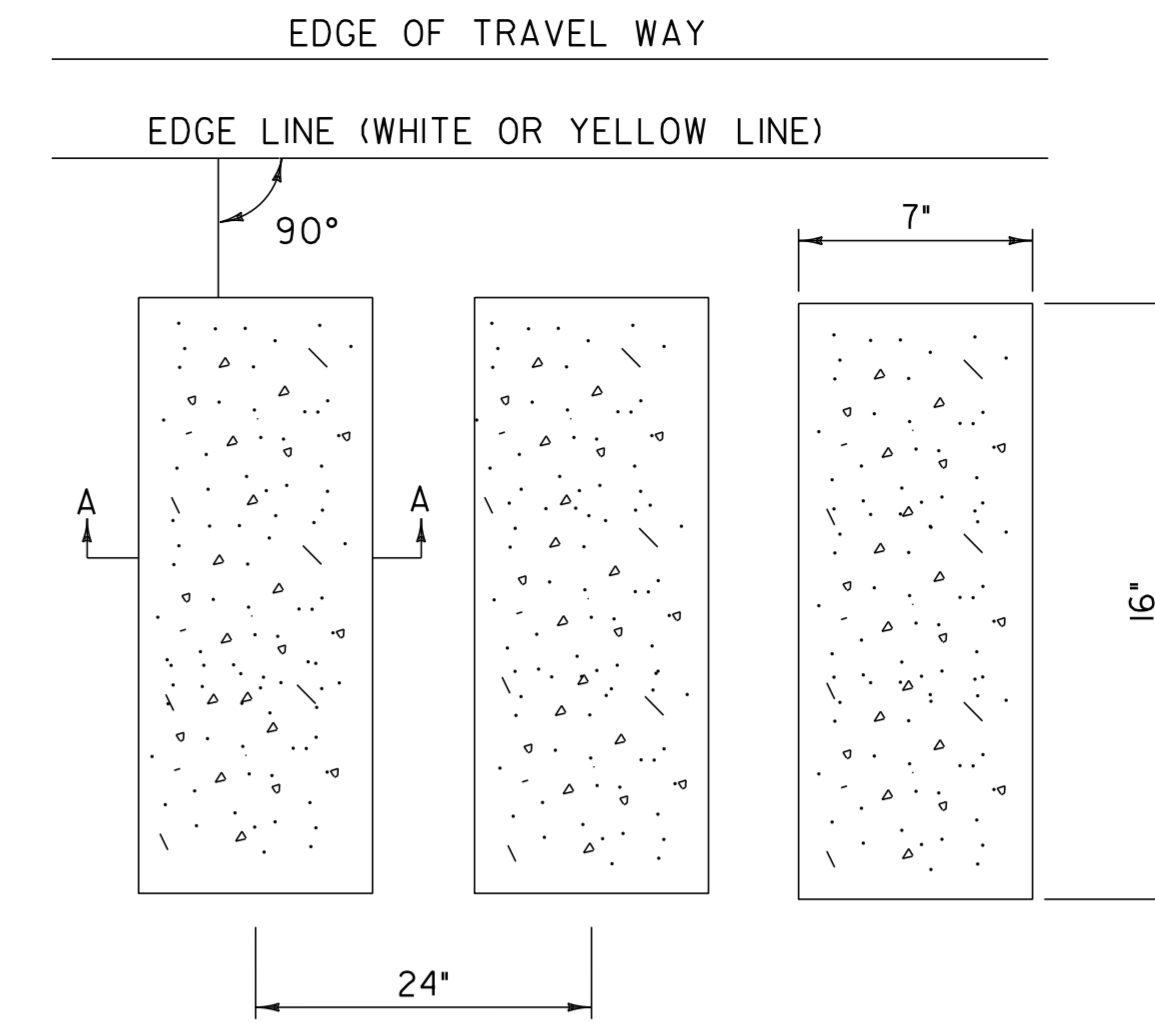


NOTE: STOP MILLED RUMBLE STRIPS WITH GUARDRAIL WITHIN 4'-0" OF TRAVEL WAY.

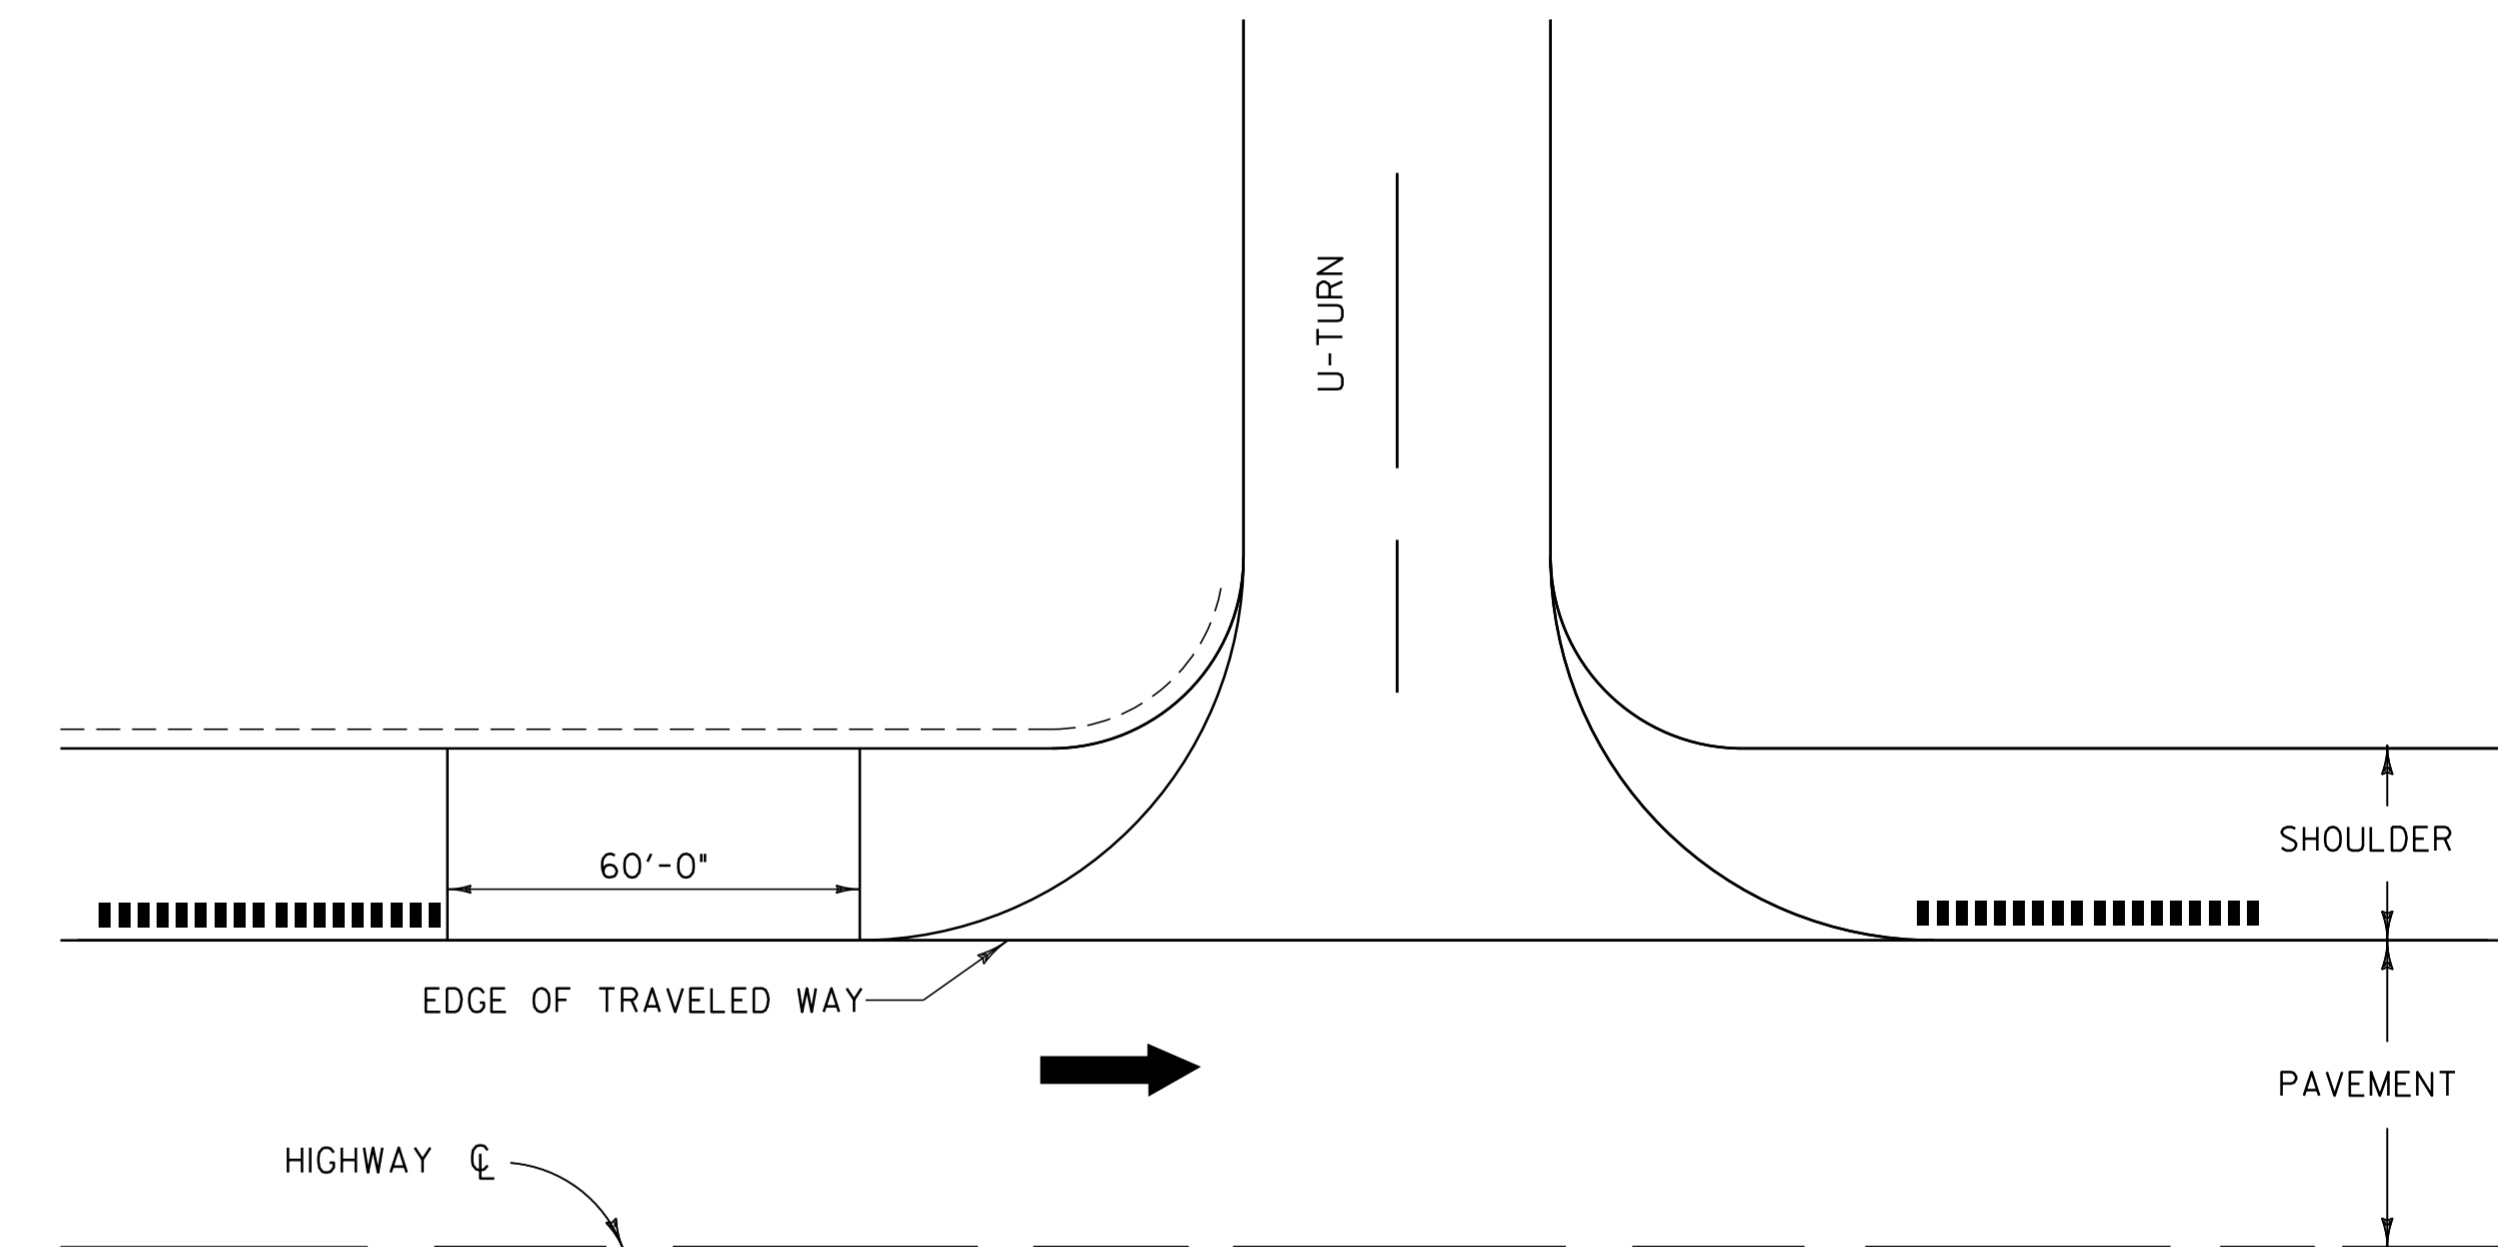

THIS DETAIL MAY BE MODIFIED AT THE RESIDENT ENGINEER'S DISCRETION IF ACTUAL FIELD CONDITIONS NECESSITATE SUCH ACTIONS.

MILLED RUMBLE STRIPS U TURN DETAIL

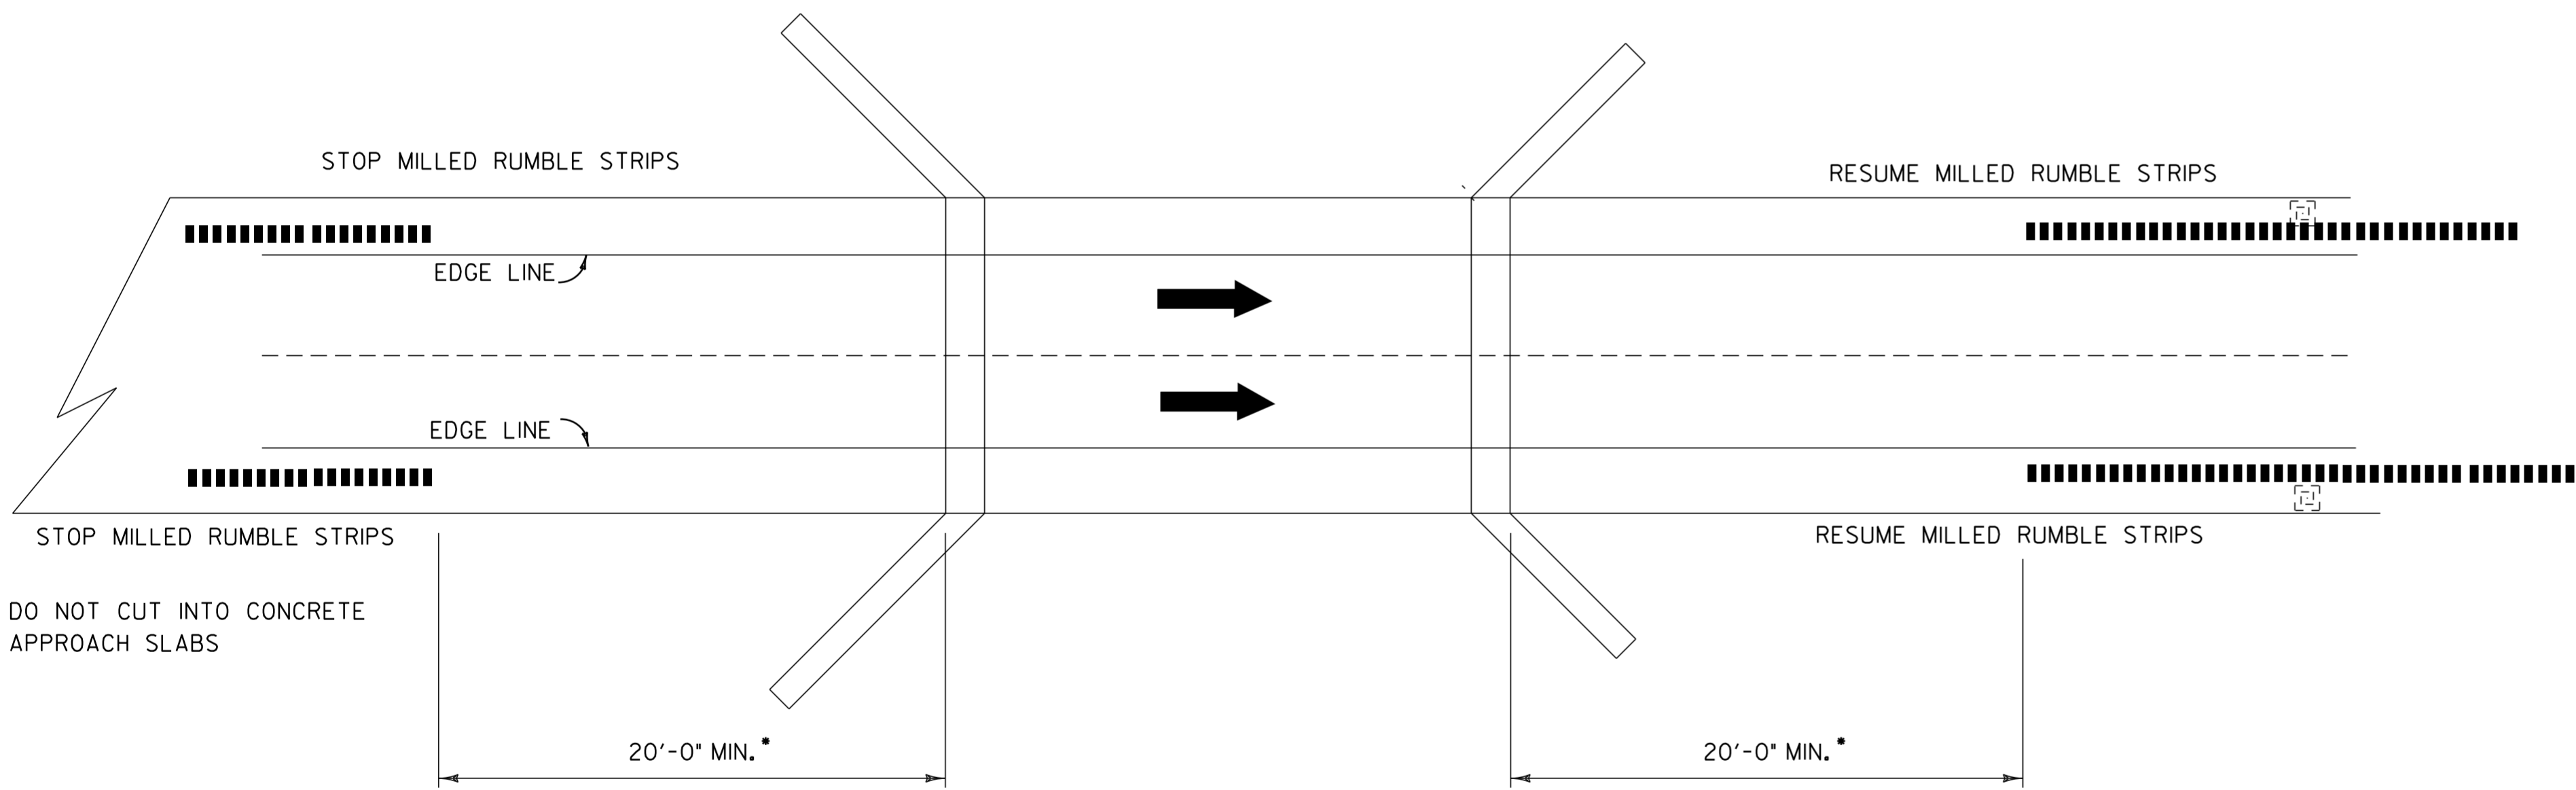

RUMBLE STRIP BRIDGE & DRAINAGE DETAIL

• NOTE: APPROACH RAIL WILL DETERMINE MINIMUM DISTANCE IN SOME CASES.

DETAILS NOT TO SCALE

MILLED RUMBLE STRIP DETAILS #1	PROJECT NAME: COLCHESTER - GEORGIA	
	PROJECT NUMBER: IM 089-3(64)	
	FILE NAME: p06a196.dgn	PLOT DATE: 04-OCT-2011 16:52
	PROJECT LEADER: CDL	DRAWN BY: SJL
DESIGNED BY: SJL	CHECKED BY: EPD	
PLOT FILE: p06a196mrsdl.i	SHEET 19	OF 23