



INTERCHANGE 18 EXIT RAMP B NORTHBOUND

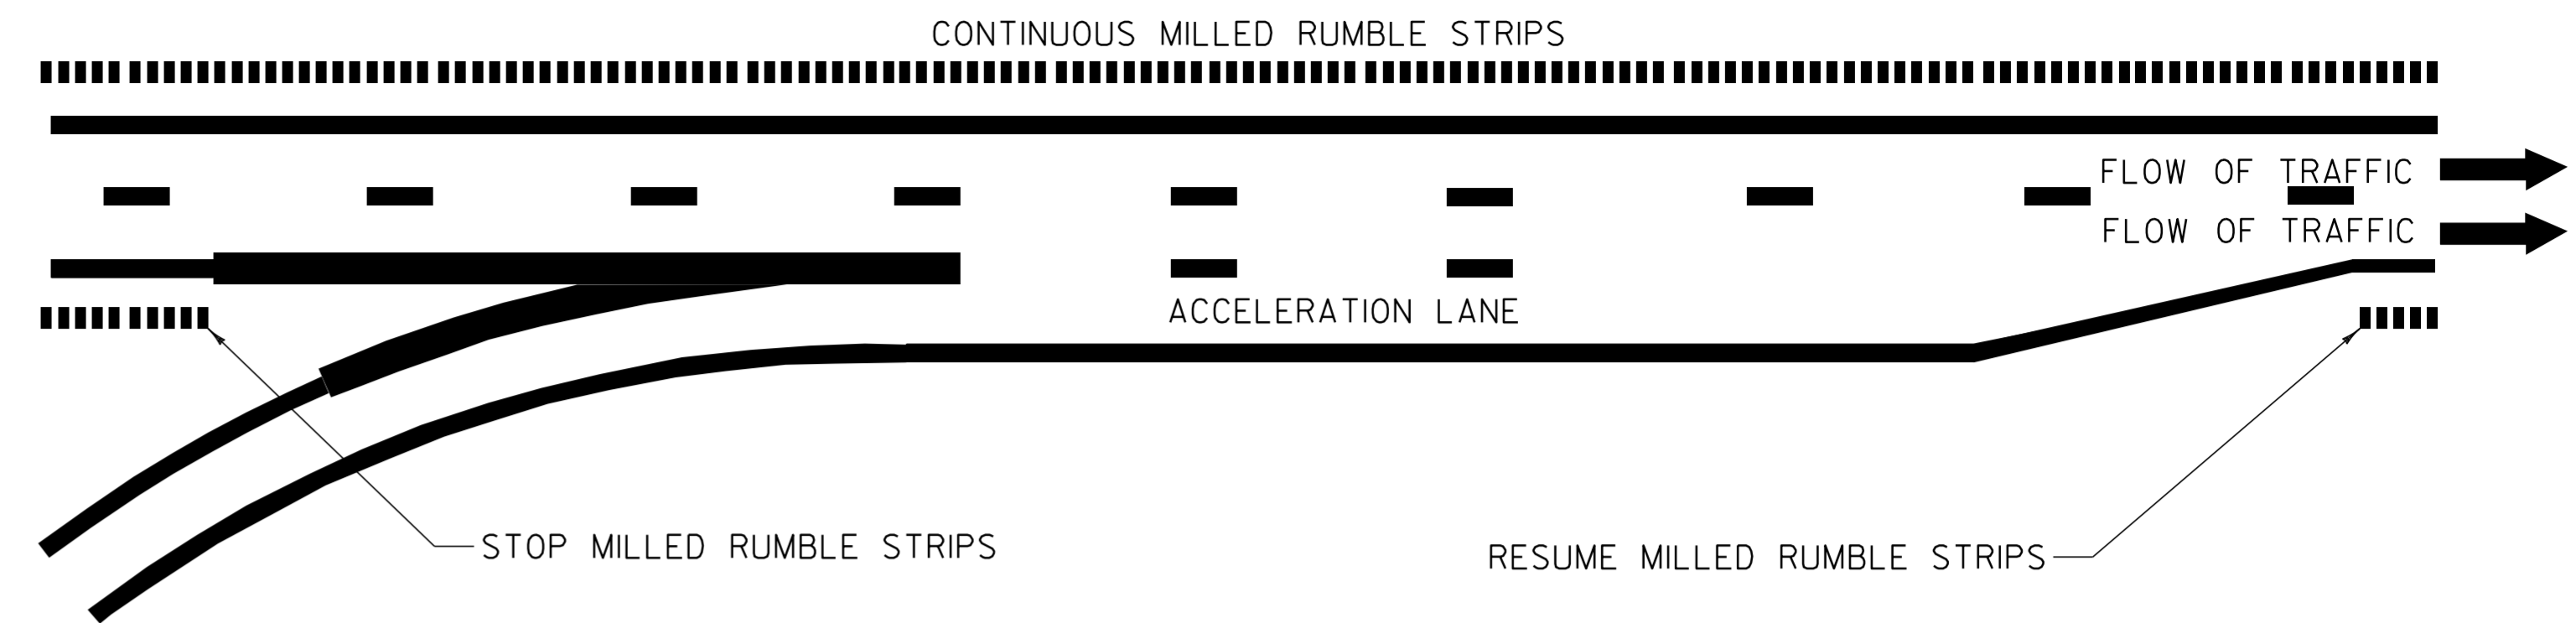

INTERCHANGE 17 ON RAMP C NORTHBOUND
INTERCHANGE 18 ON RAMP A NORTHBOUND

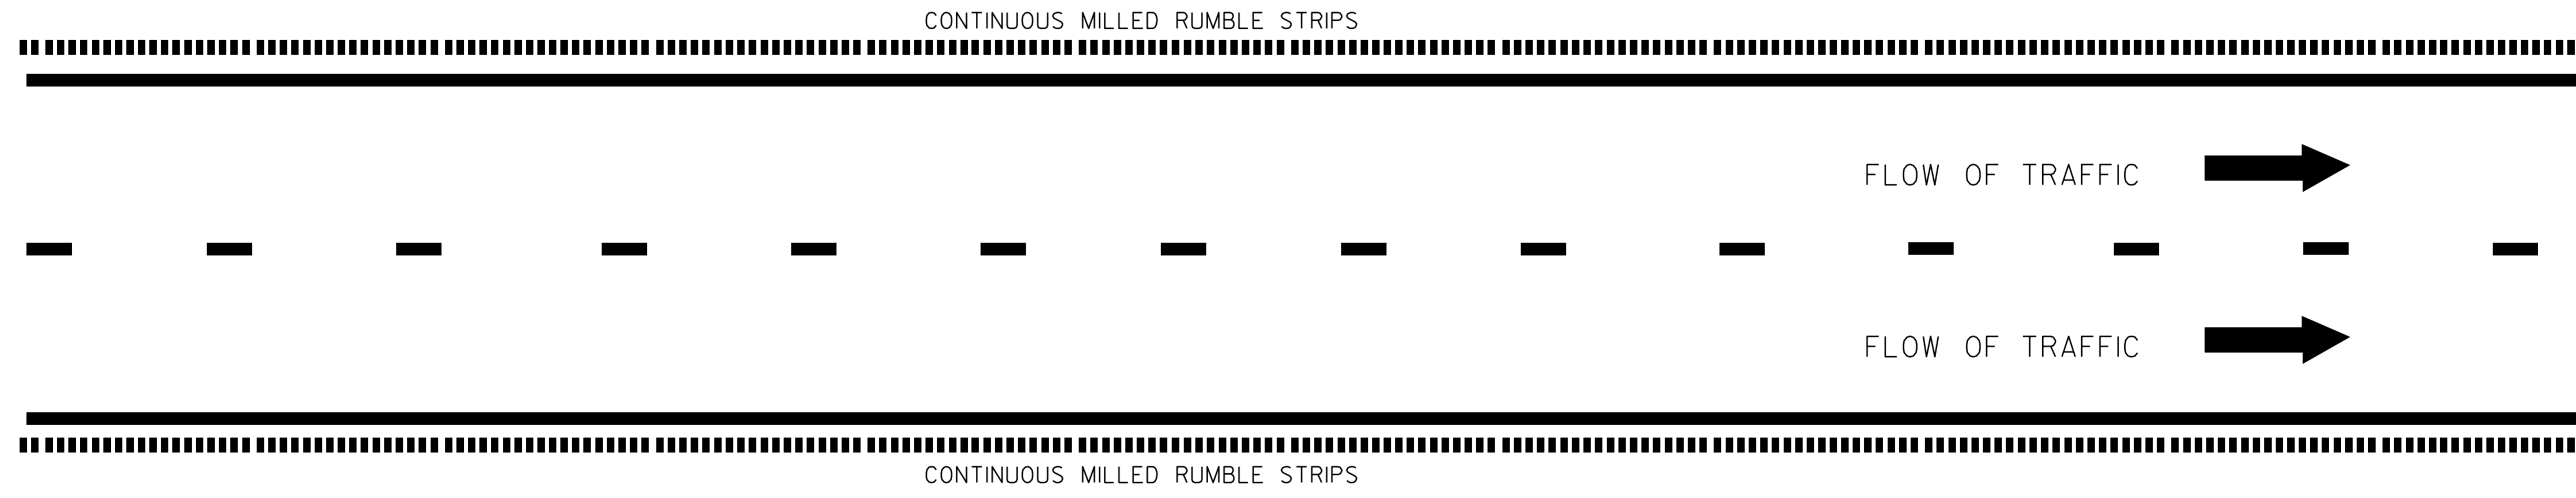

INTERSTATE 89 NORTHBOUND

DETAILS NOT TO SCALE

MILLED RUMBLE STRIP DETAILS #2	PROJECT NAME: COLCHESTER - GEORGIA	
	PROJECT NUMBER: IM 089-3(64)	
	FILE NAME: p06a196.dgn	PLOT DATE: 04-OCT-2011 16:52
	PROJECT LEADER: CDL	DRAWN BY: SJL
DESIGNED BY: SJL	CHECKED BY: EPD	
PLOT FILE: p06a196mr.sd2.i	SHEET 20 OF 23	