



RAMP PAVEMENT TYPICAL

LOCATION
 EXIT 3 NB OFF RAMP B - SEE SHEETS 14, 15
 EXIT 3 SB ON RAMP C - SEE SHEETS 19, 20
 EXIT 3 SB OFF RAMP D - SEE SHEETS 21, 22

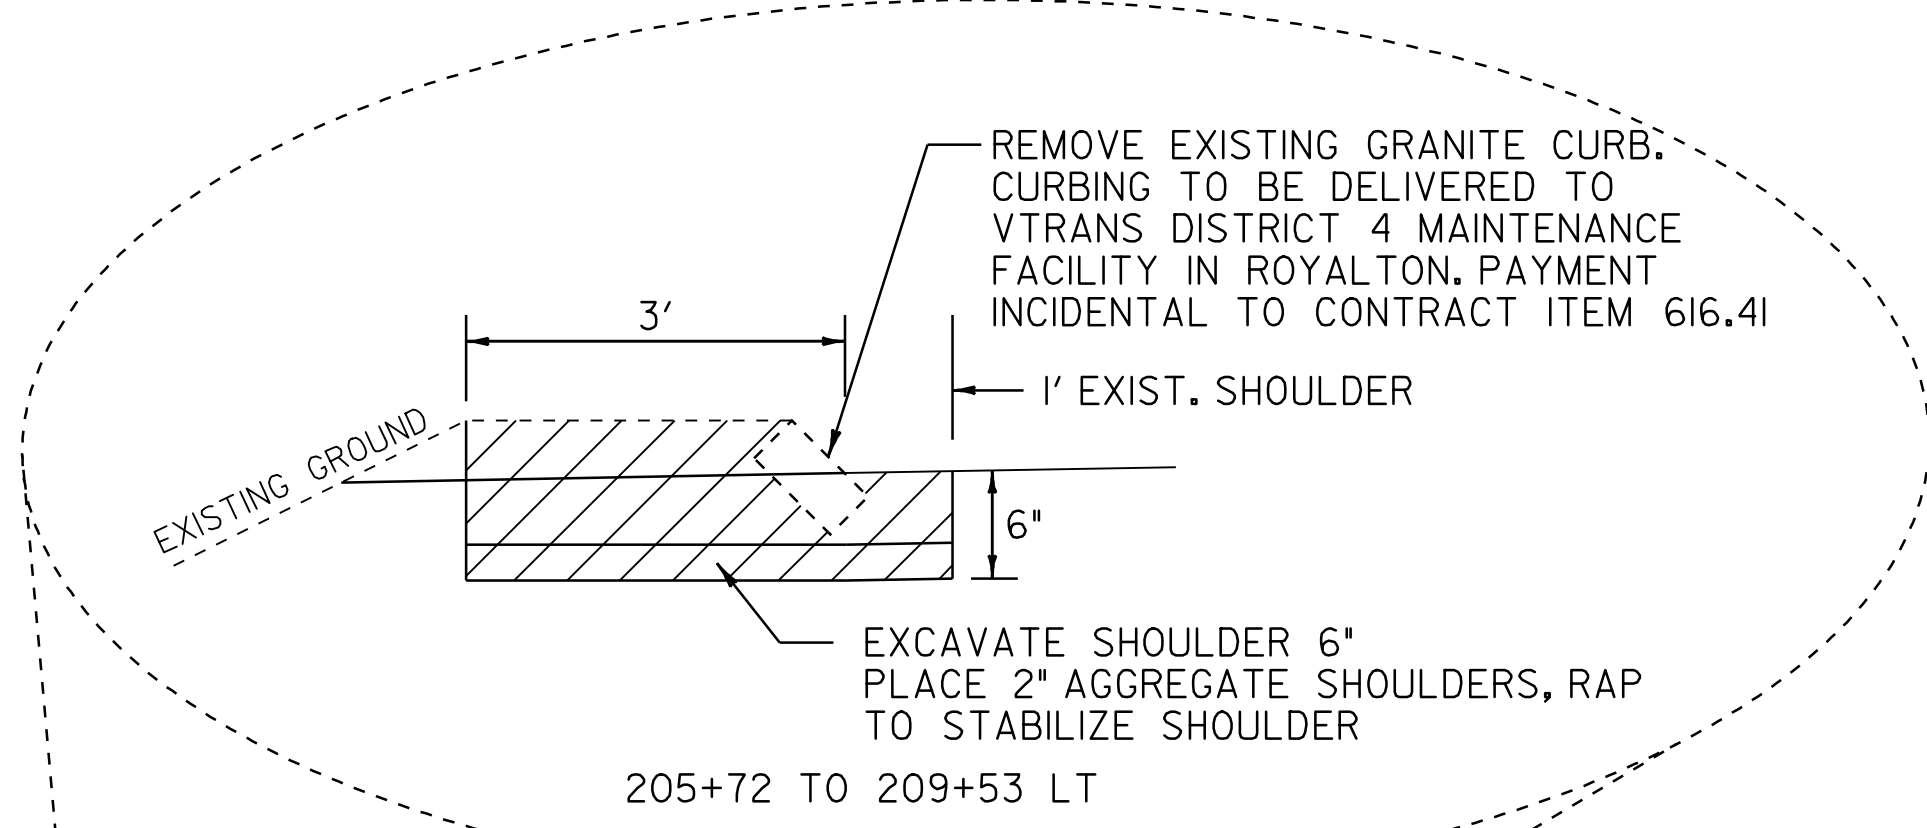


NB ON RAMP PAVEMENT TYPICAL

LOCATION
 EXIT 3 NB ON RAMP A - 200+00 TO 215+43, SEE SHEET 16, 17

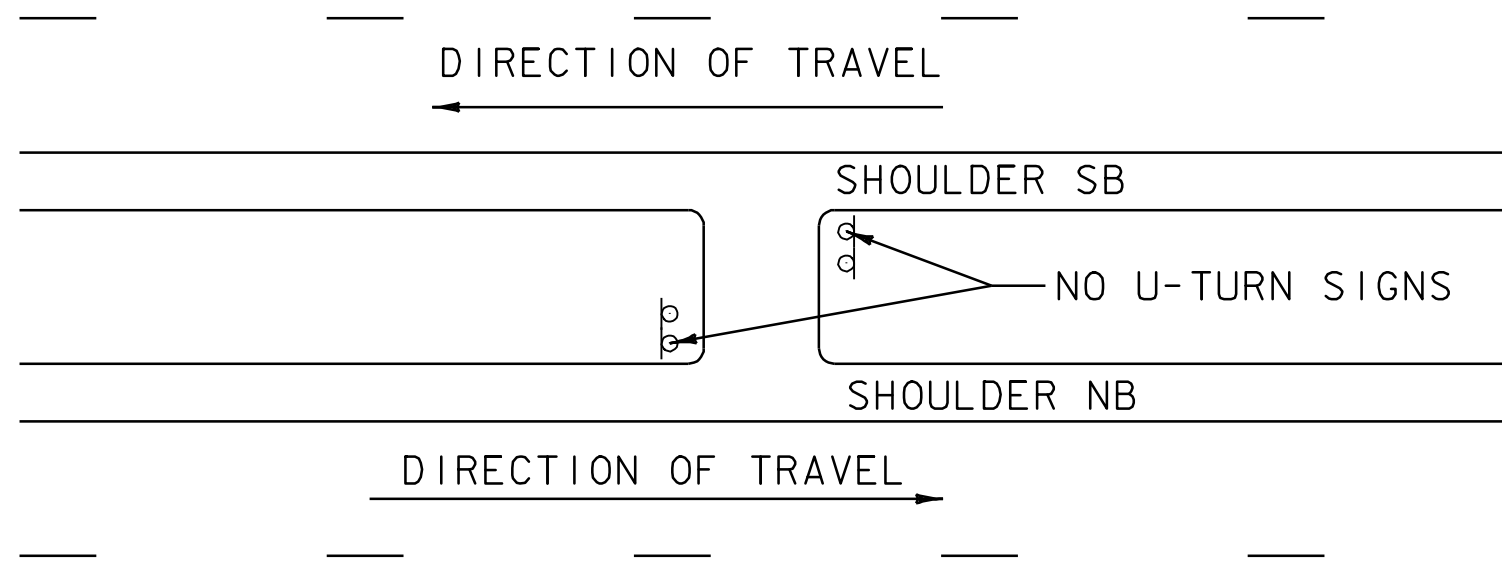


U-TURN TYPICAL

LOCATION
 942+20 (MM 17.845) 50' X 80'
 1077+43 (MM 20.406) 50' X 42'
 1152+43 (MM 21.826) 50' X 30'
 1208+72 (MM 22.892) 50' X 37'
 1336+40 (MM 25.311) 215' X 29'

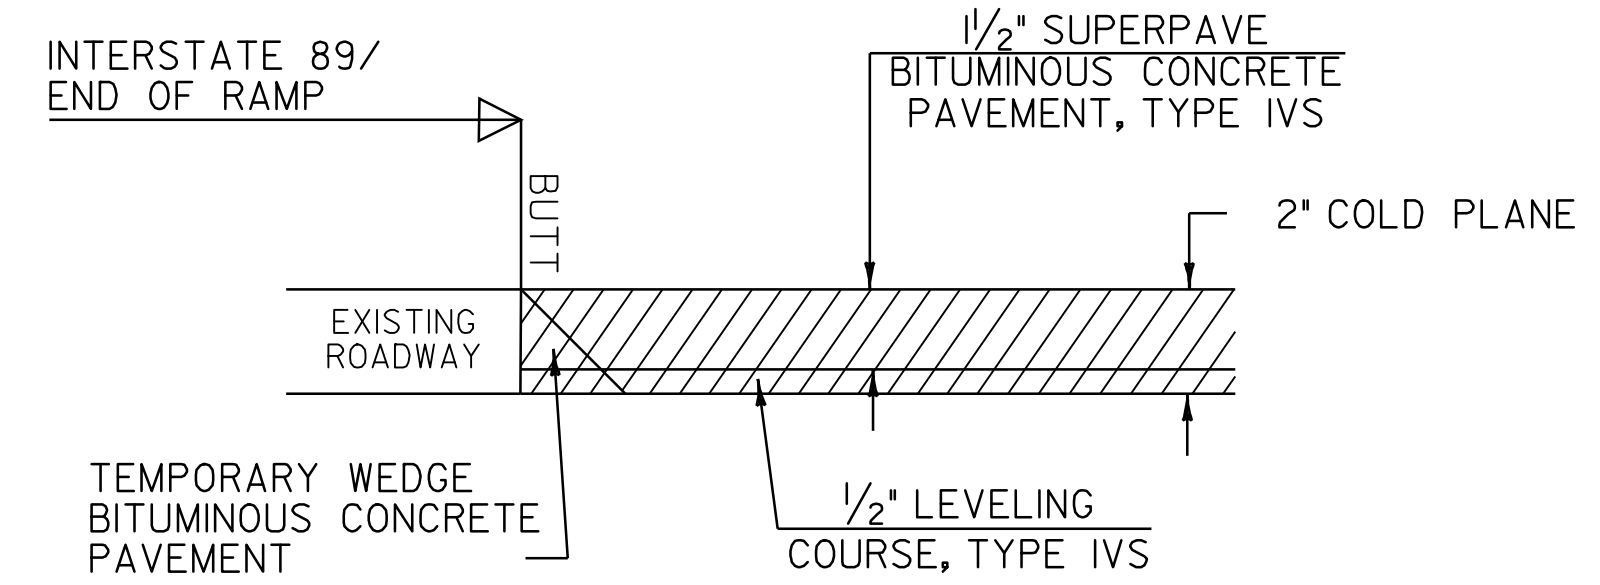

MAINLINE /RAMP APPROACH AREA DETAIL

LOCATION
 924+00 NB, ROYALTON - BEGIN COLD PLANING
 924+00 SB, ROYALTON - BEGIN COLD PLANING
 1337+69 NB, BETHEL - END COLD PLANING
 1341+38 SB, BETHEL - END COLD PLANING
 100+00 NB OFF RAMP @ VT ROUTE 107
 200+00 NB ON RAMP @ VT ROUTE 107
 300+00 SB OFF RAMP @ VT ROUTE 107
 400+00 SB ON RAMP @ VT ROUTE 107

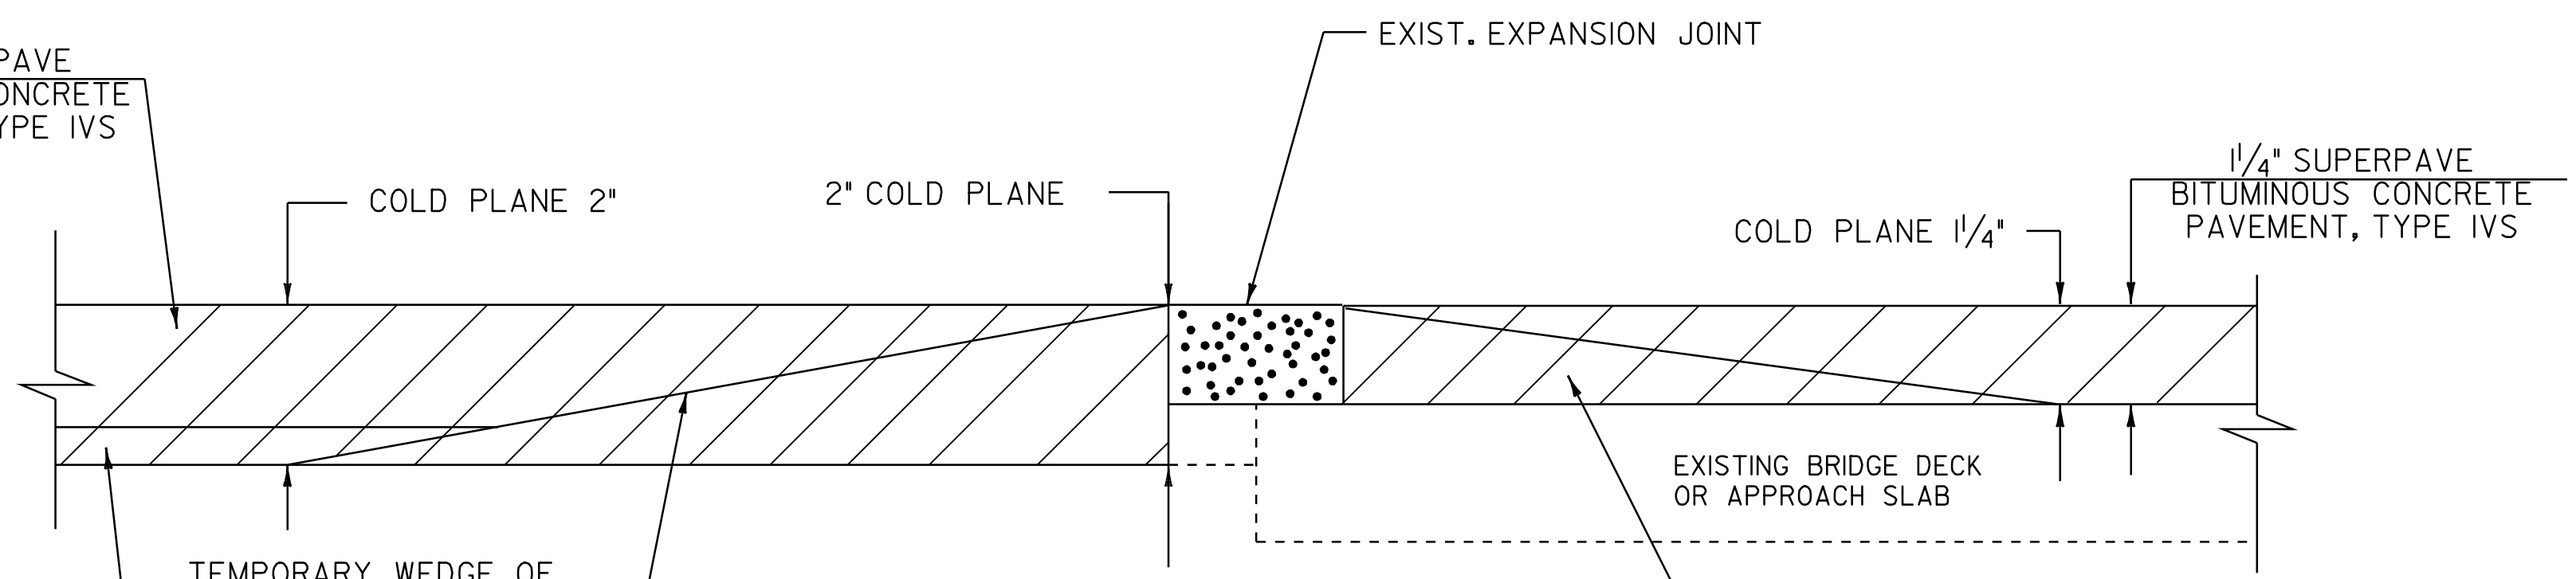

BRIDGE APPROACH DETAIL

LOCATION
 BRIDGE 26N 1156+80 (MM 21.909) TO 1157+80 (MM 21.928)
 BRIDGE 26N 1167+83 (MM 22.118) TO 1168+83 (MM 22.137)
 BRIDGE 26S 1156+80 (MM 21.909) TO 1157+80 (MM 21.928)
 BRIDGE 26S 1167+83 (MM 22.118) TO 1168+83 (MM 22.137)

NO PAVEMENT JOINTS REQUIRED PER BRIDGE TREATMENT RECOMMENDATIONS. DAMAGE TO THE MEMBRANE DECK OR APPROACH SLABS WILL BE REPAIRED AT THE CONTRACTORS EXPENSE.

PROJECT TYPICAL SHEET 2

PROJECT NAME: ROYALTON-BETHEL	
PROJECT NUMBER: IM 089-1(54)	
FILE NAME: p06a198.dgn	PLOT DATE: 28-JUN-2010 15:11
PROJECT LEADER: PTS	DRAWN BY: MRS
DESIGNED BY: NULL	CHECKED BY: PTS
IPARM FILE NAME: p06a198p2.1	SHEET 4 OF 37

NOT TO SCALE