




PLACE RUMBLE STRIPS 30" FROM EDGE LINE (WHITE OR YELLOW) FOR ALL SHOULDERS 6' OR WIDER, PLACE RUMBLE STRIPS 6" FROM EDGE LINE (WHITE OR YELLOW) FOR ALL SHOULDERS LESS THAN 6' WIDE WITH NO GUARDRAIL

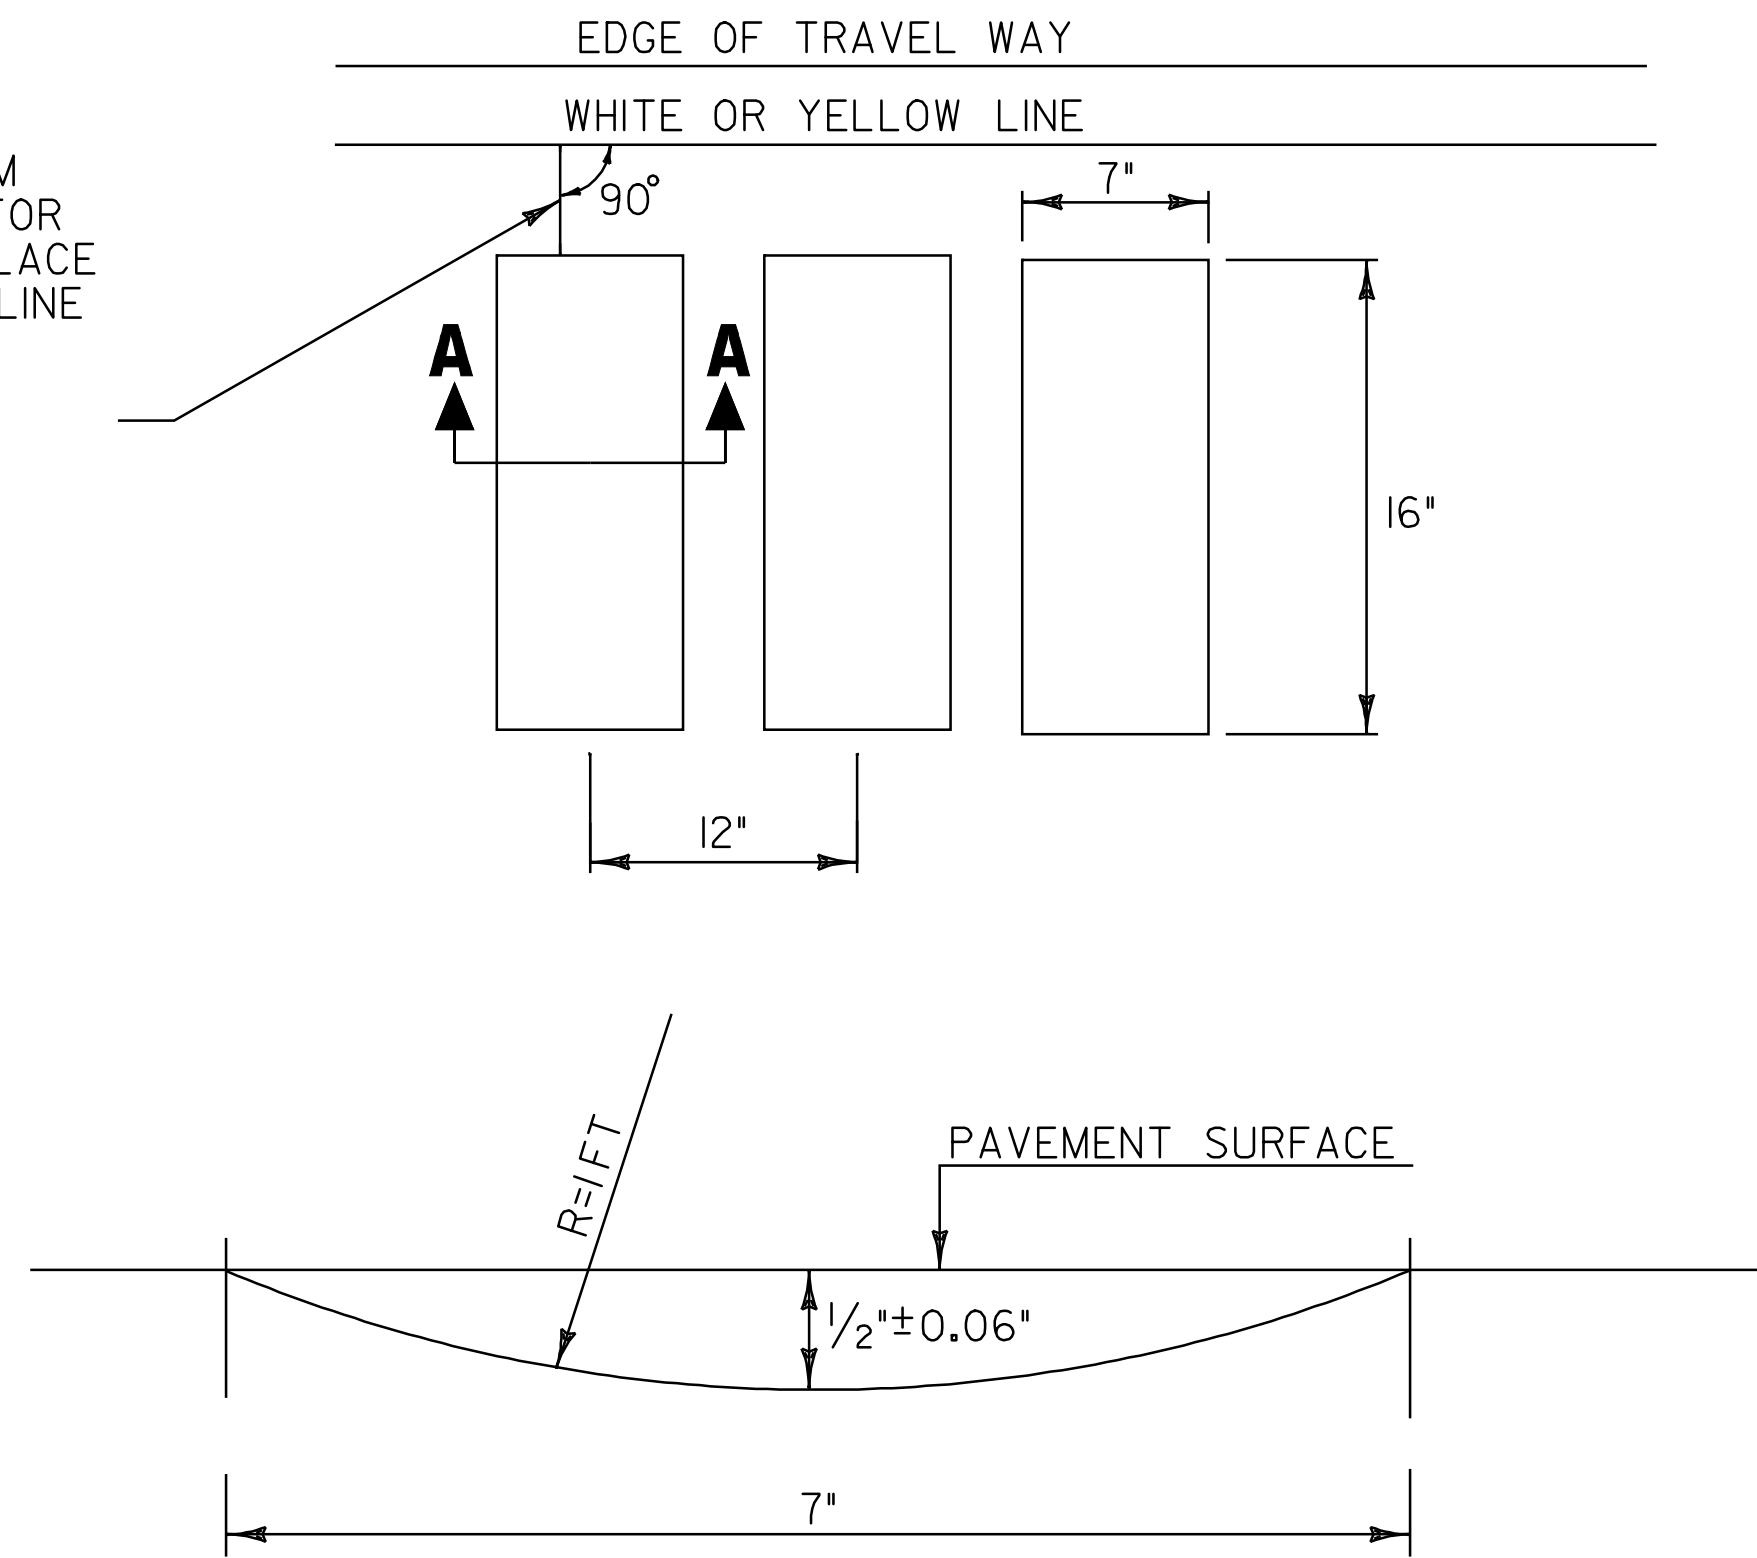

SECTION A-A
TYPICAL MILLING DETAIL

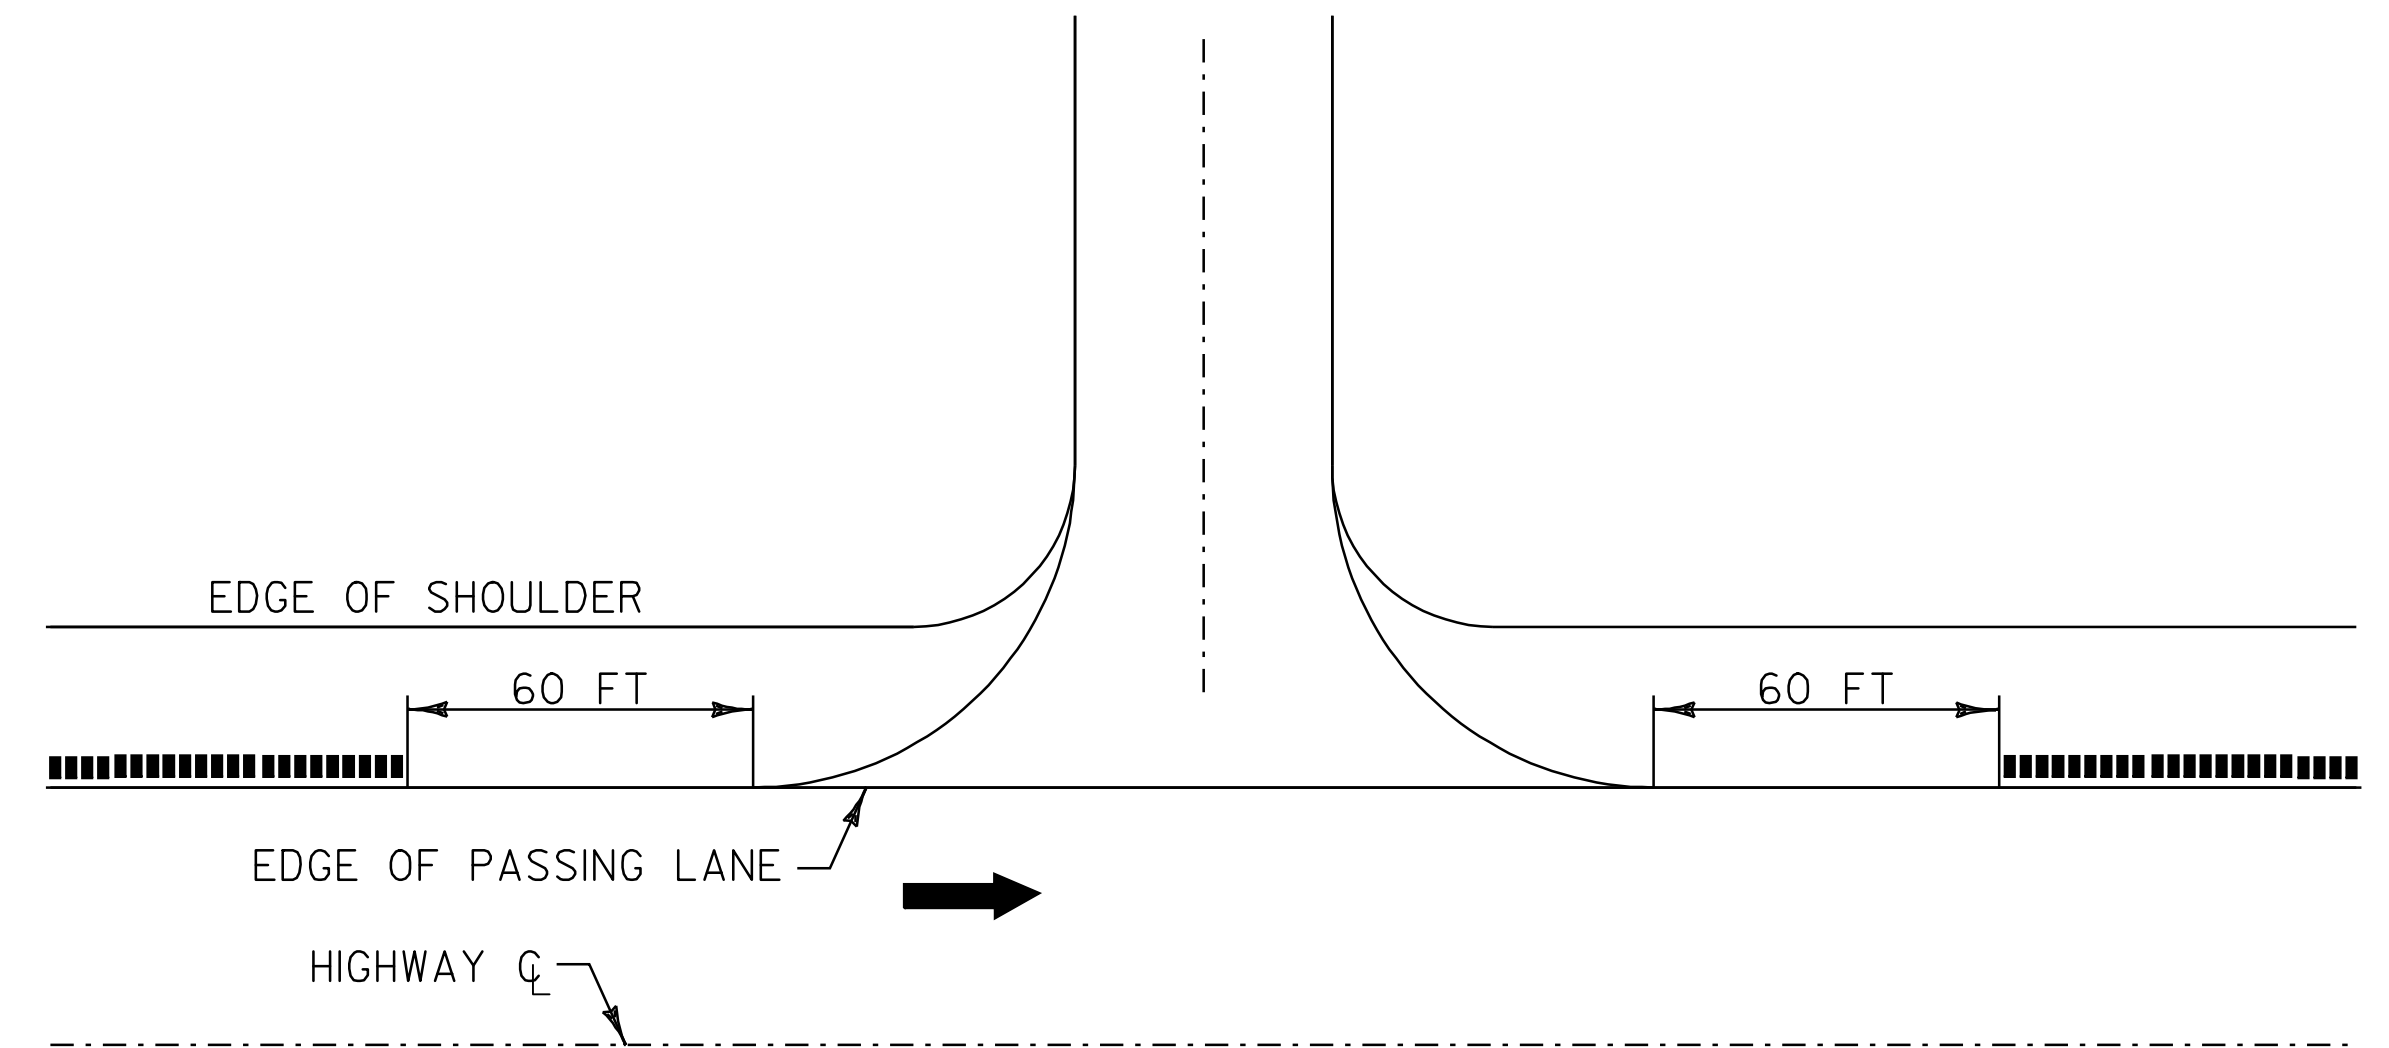

U-TURN DETAIL

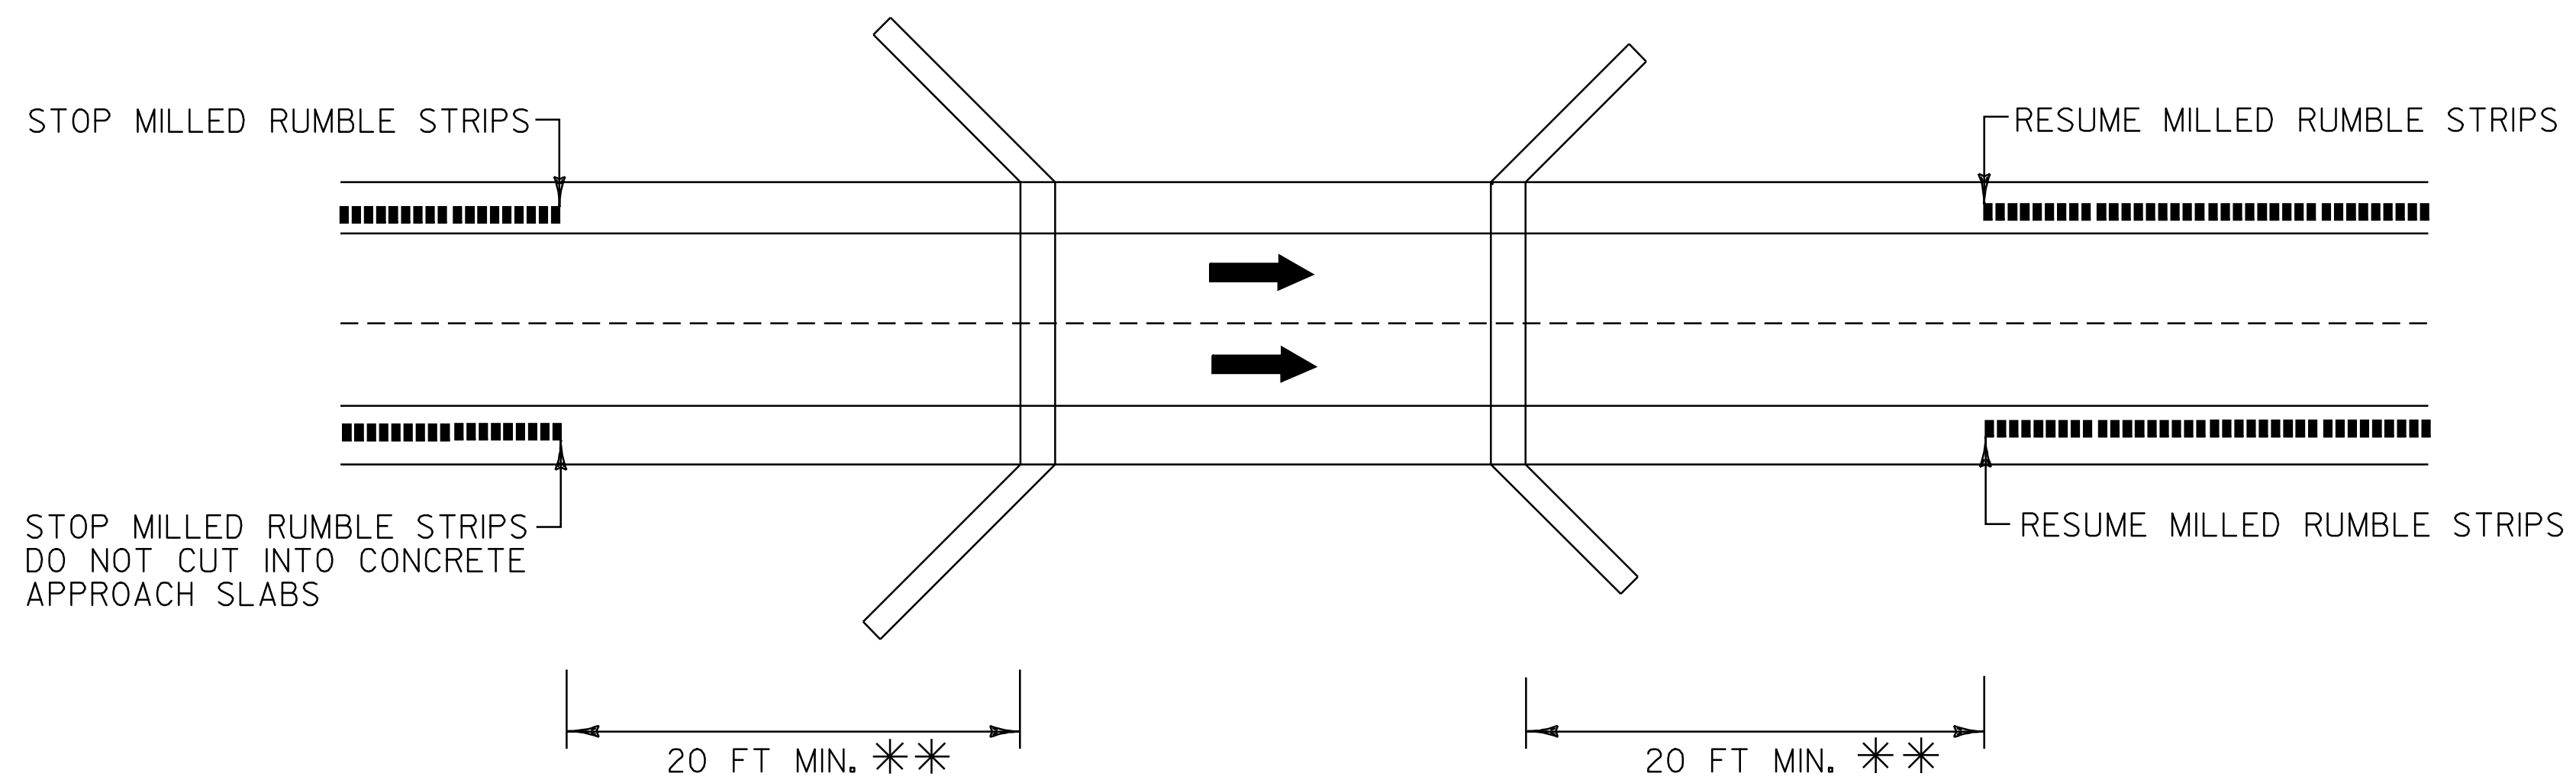

** BRIDGE RAIL WILL DETERMINE MINIMUM DISTANCE IN SOME CASES.

BRIDGE DETAIL

LEGEND

- DIRECTION OF TRAFFIC FLOW
- MILLED RUMBLE STRIPS

NOT TO SCALE

MILLED RUMBLE STRIP DETAILS SHEET 1

PROJECT NAME: ROYALTON-BETHEL	PLOT DATE: 28-JUN-2010 15:12
PROJECT NUMBER: IM 089-1(54)	DRAWN BY: MRS
FILE NAME: p06a198.dgn	CHECKED BY: PTS
PROJECT LEADER: PTS	SHEET 35 OF 37
DESIGNED BY: NULL	
IPARM FILE NAME: p06a198mrsdl.t	