



SEE NOTES ON TEMPORARY TRAFFIC CONTROL PLAN FOR COLORS & MATERIALS (ENGLISH EQUIVALENT: ROAD WORK 500 FT)

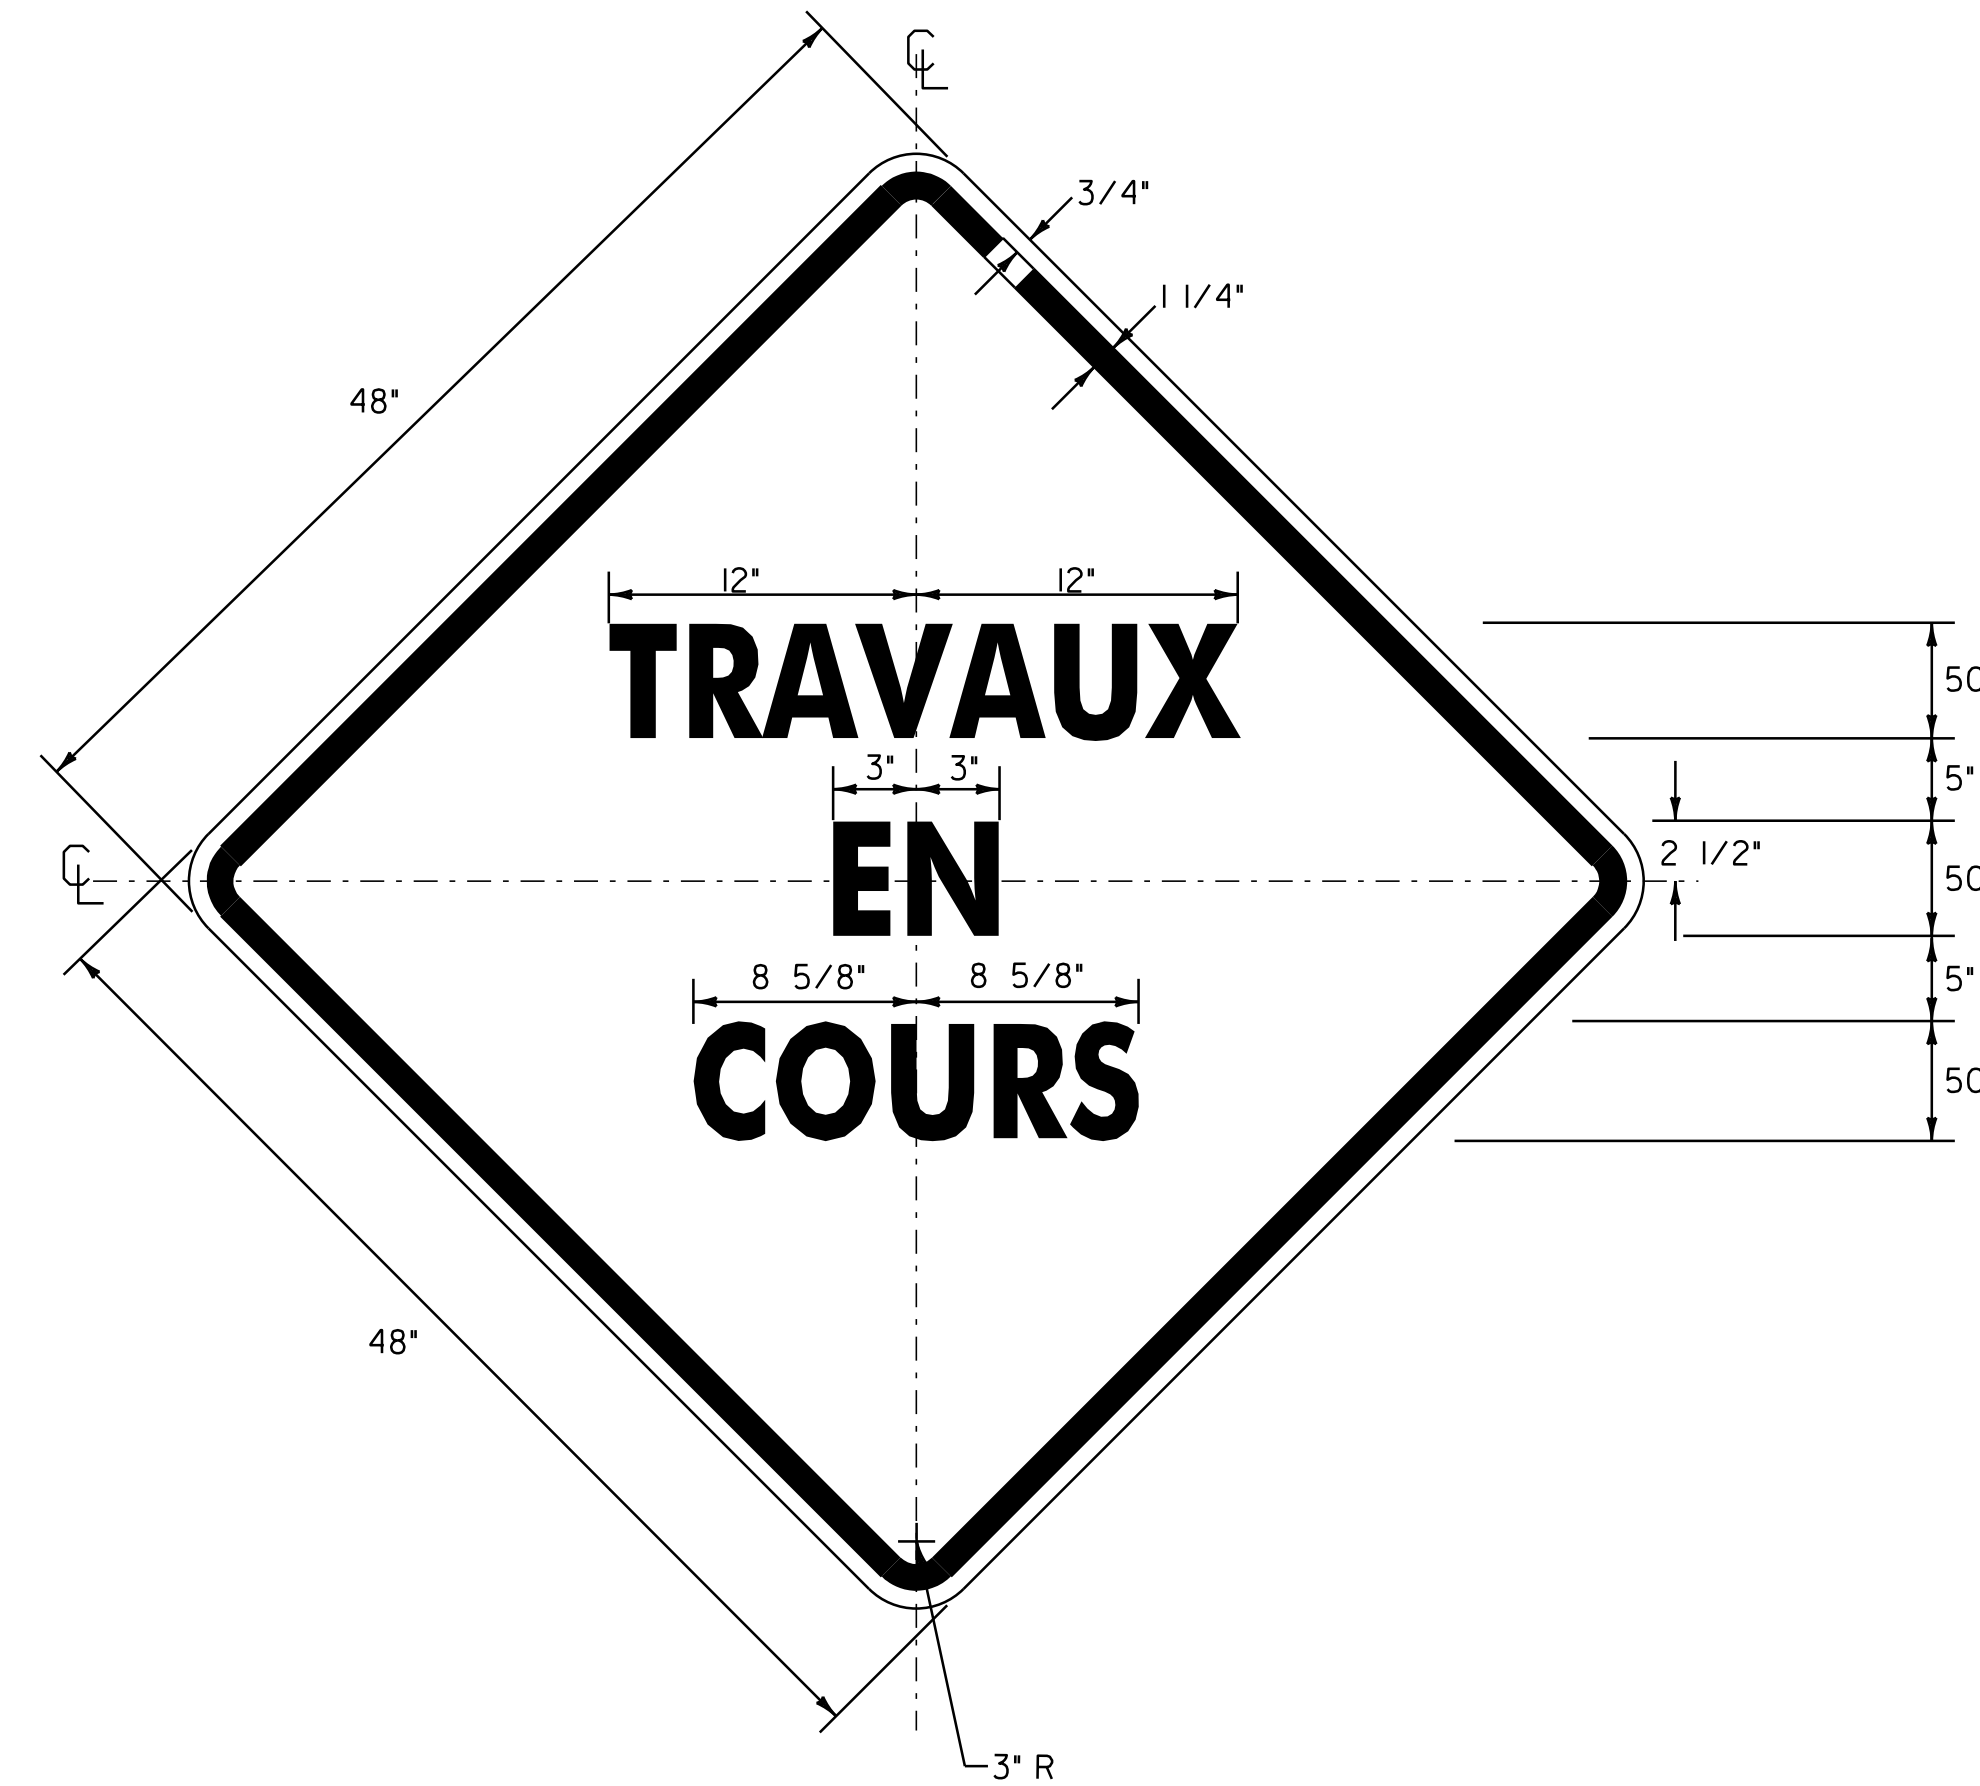

SEE NOTES ON TEMPORARY TRAFFIC CONTROL PLAN FOR COLORS & MATERIALS (ENGLISH EQUIVALENT: ROAD WORK AHEAD)

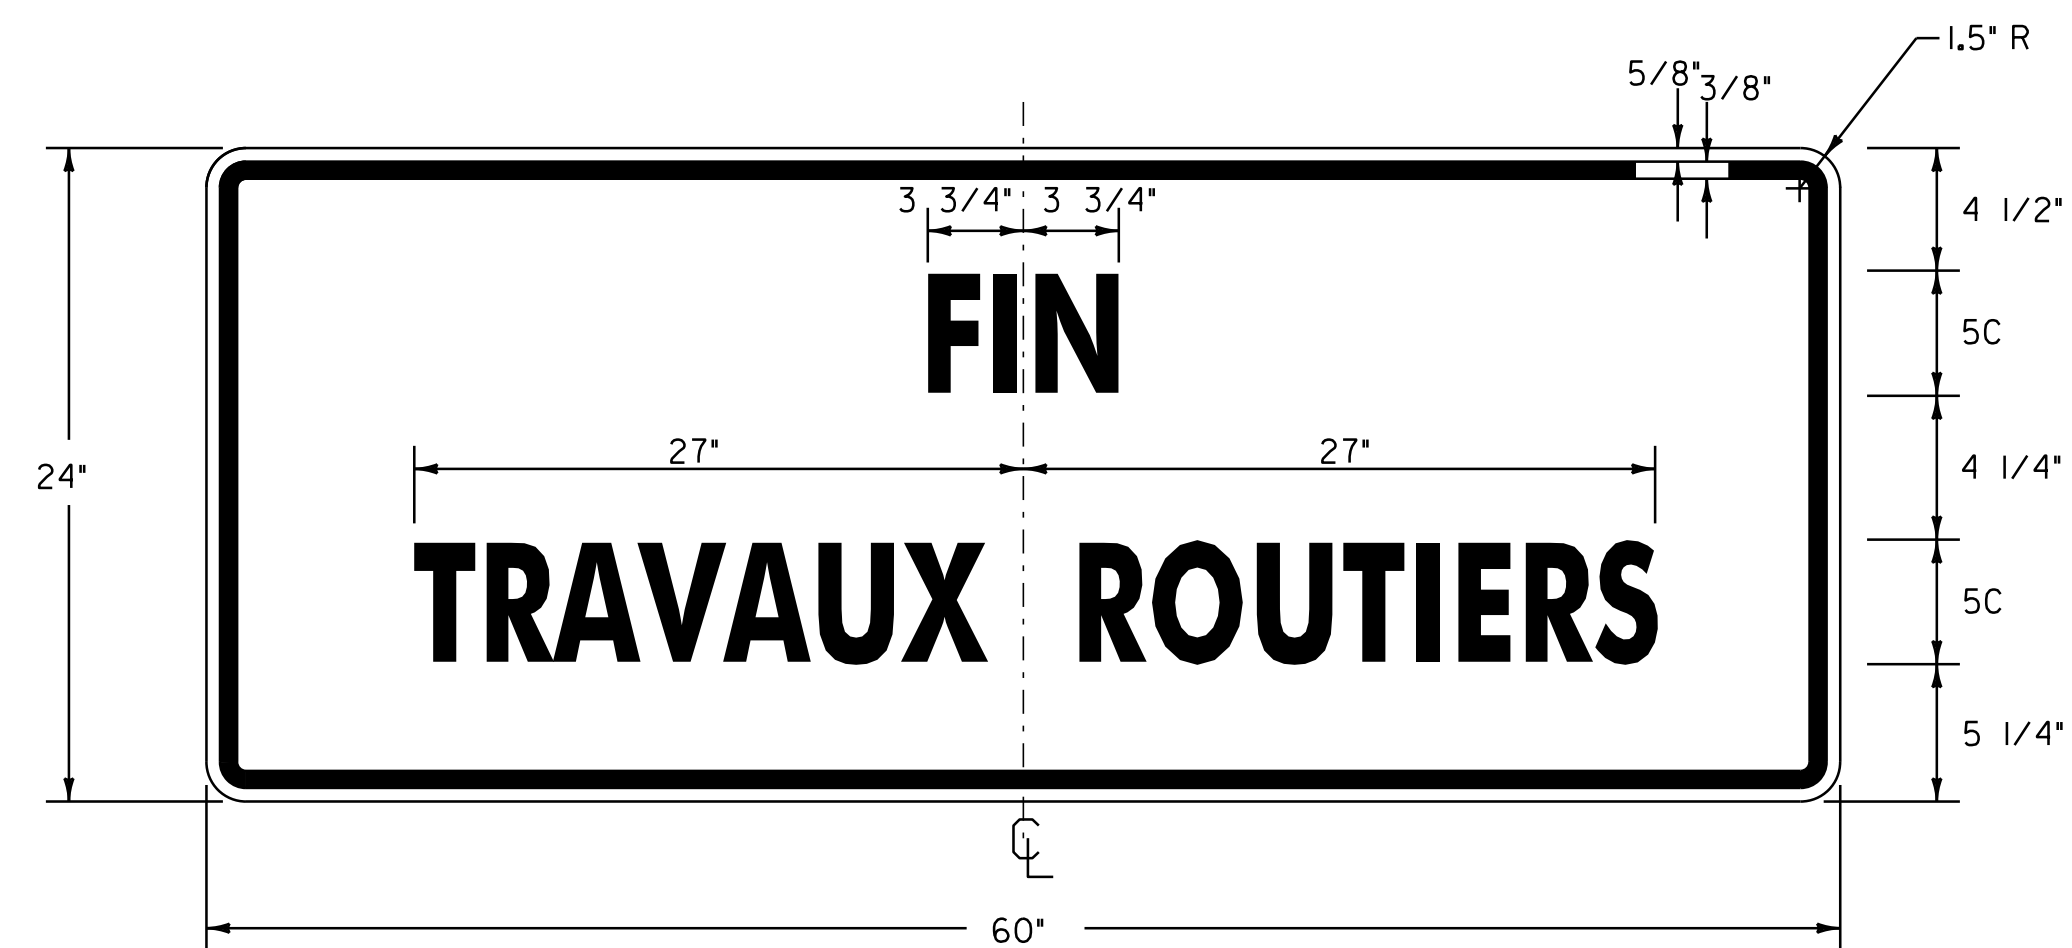

SEE NOTES ON TEMPORARY TRAFFIC CONTROL PLAN FOR COLORS & MATERIALS (ENGLISH EQUIVALENT: END ROAD WORK)

**FRENCH
CONSTRUCTION
SIGN DETAIL
SHEET**

PROJECT NAME: DERBY
PROJECT NUMBER: IM 091-3(46)

FILE NAME: p06a200.dgn
PROJECT LEADER: JLL
DESIGNED BY: STANTEC
IPARM FILE: p06a200cs.i

PLOT DATE: 07-SEP-2011 10:29
DRAWN BY: STANTEC
CHECKED BY: JLL
SHEET 62 OF 63

