



**EXIT 13 - RAMP A
NORTHBOUND OFF**

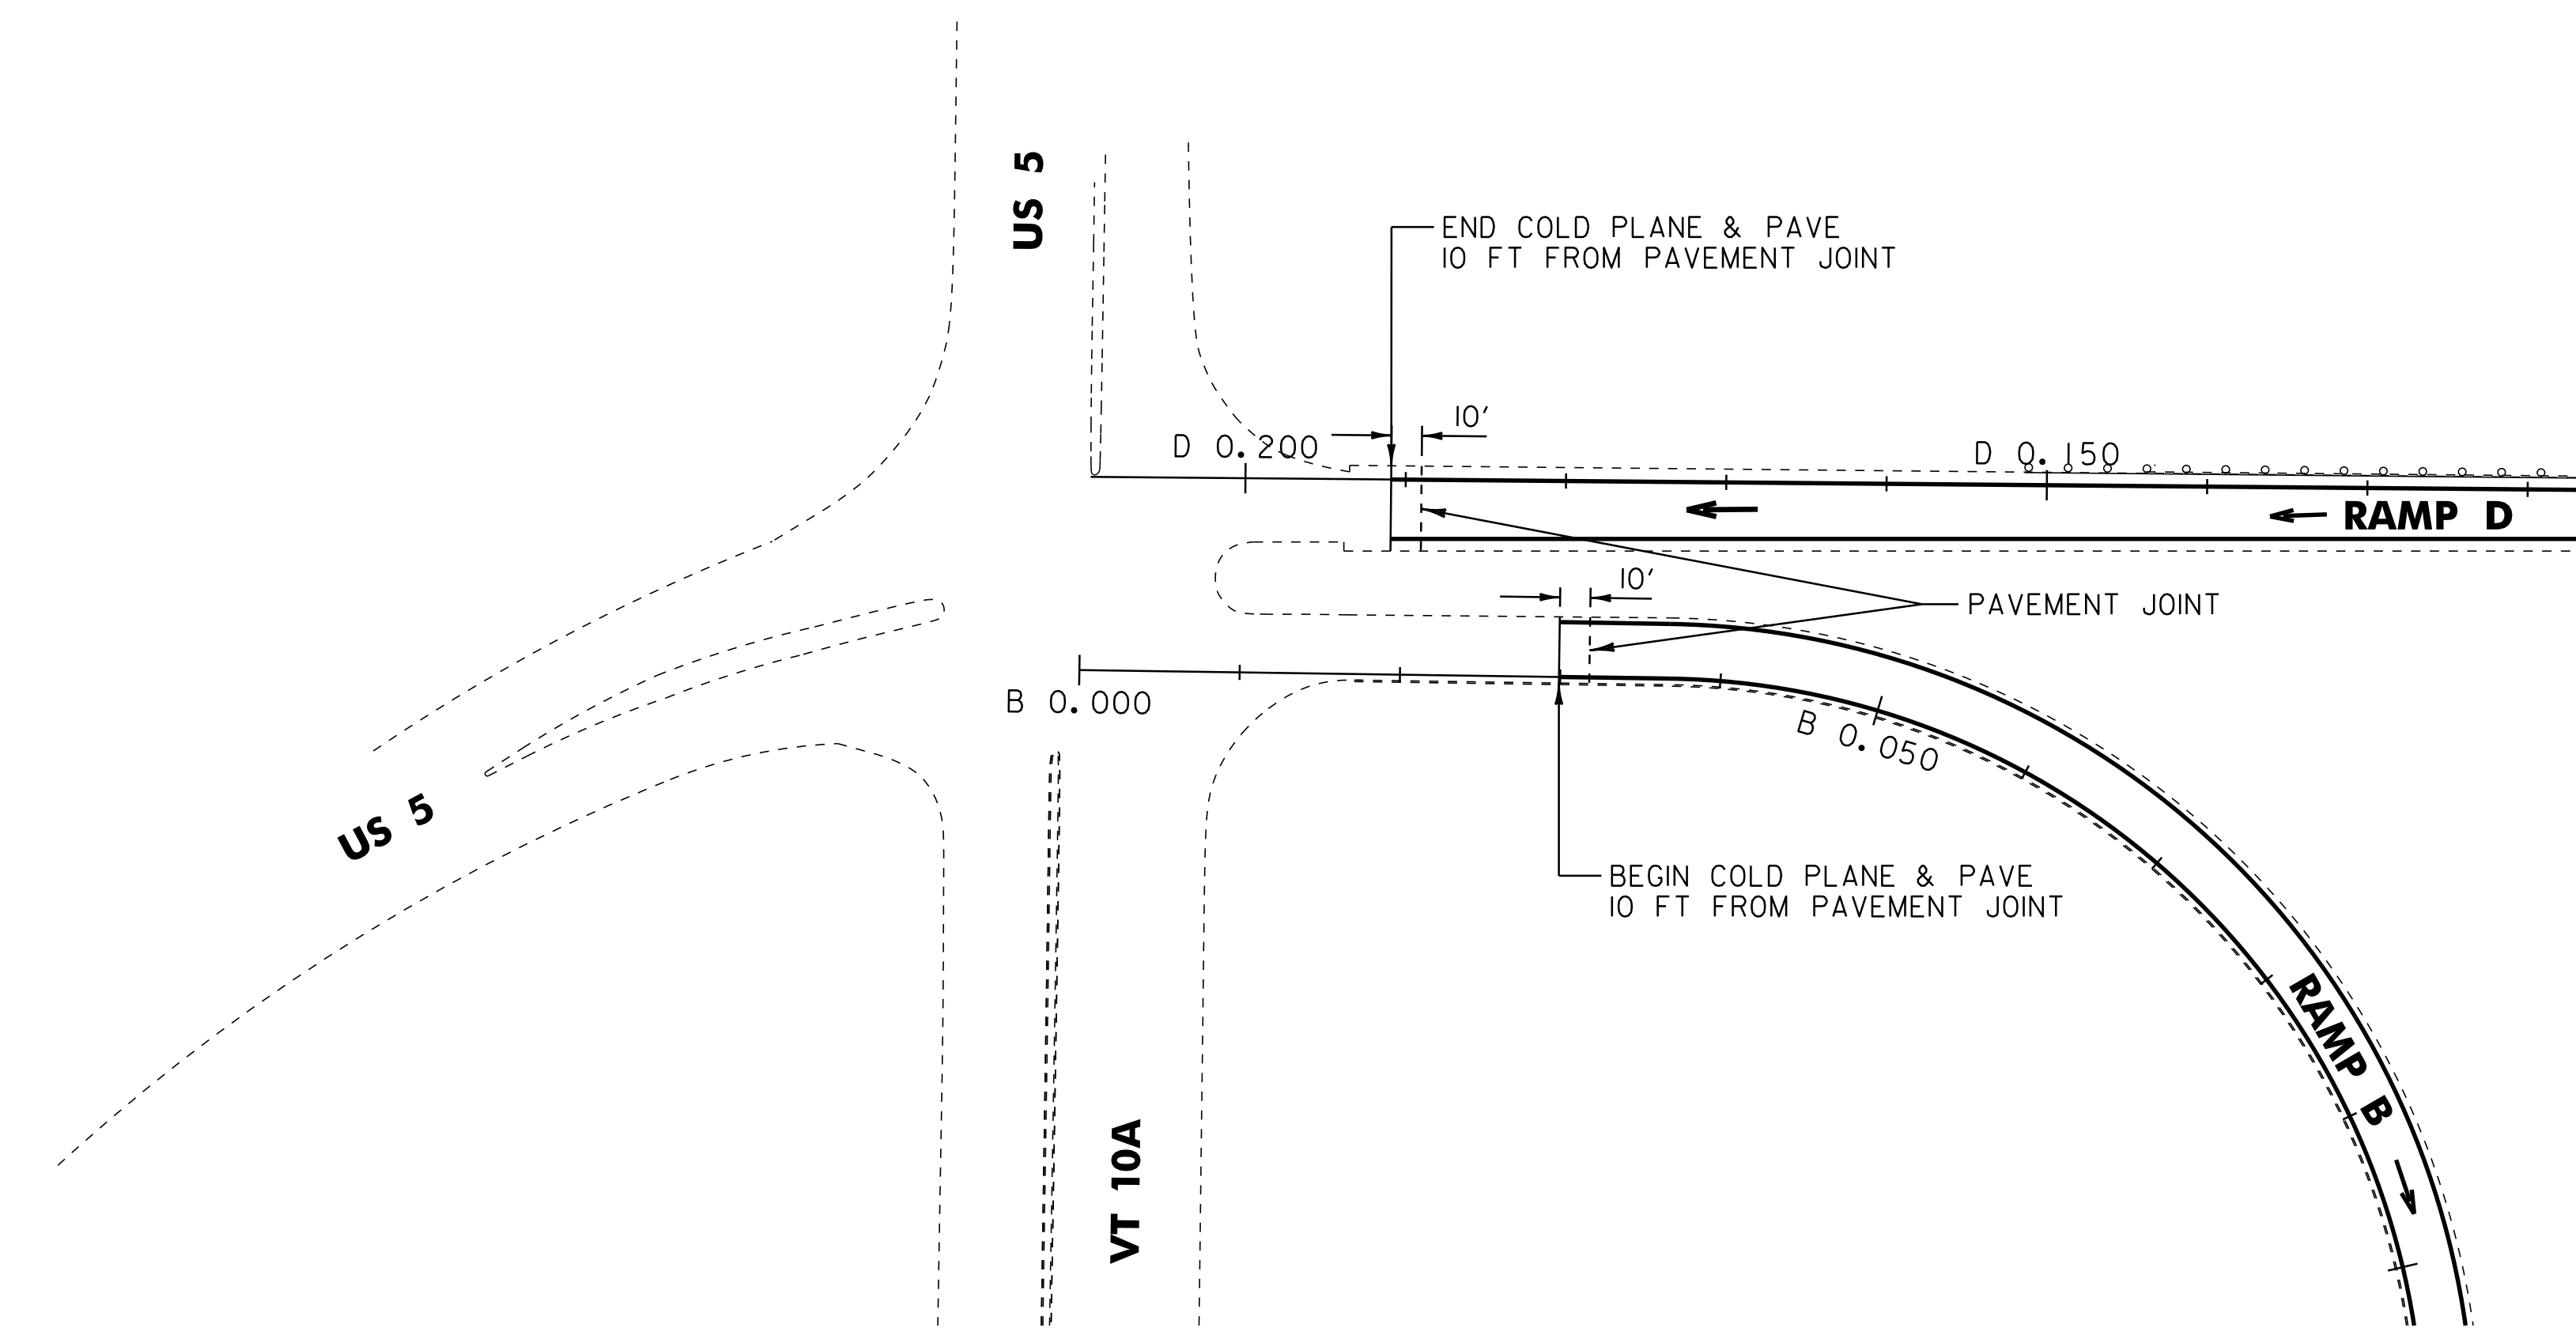

**EXIT 13 - RAMPS B & D
SOUTHBOUND ON & OFF RAMPS**

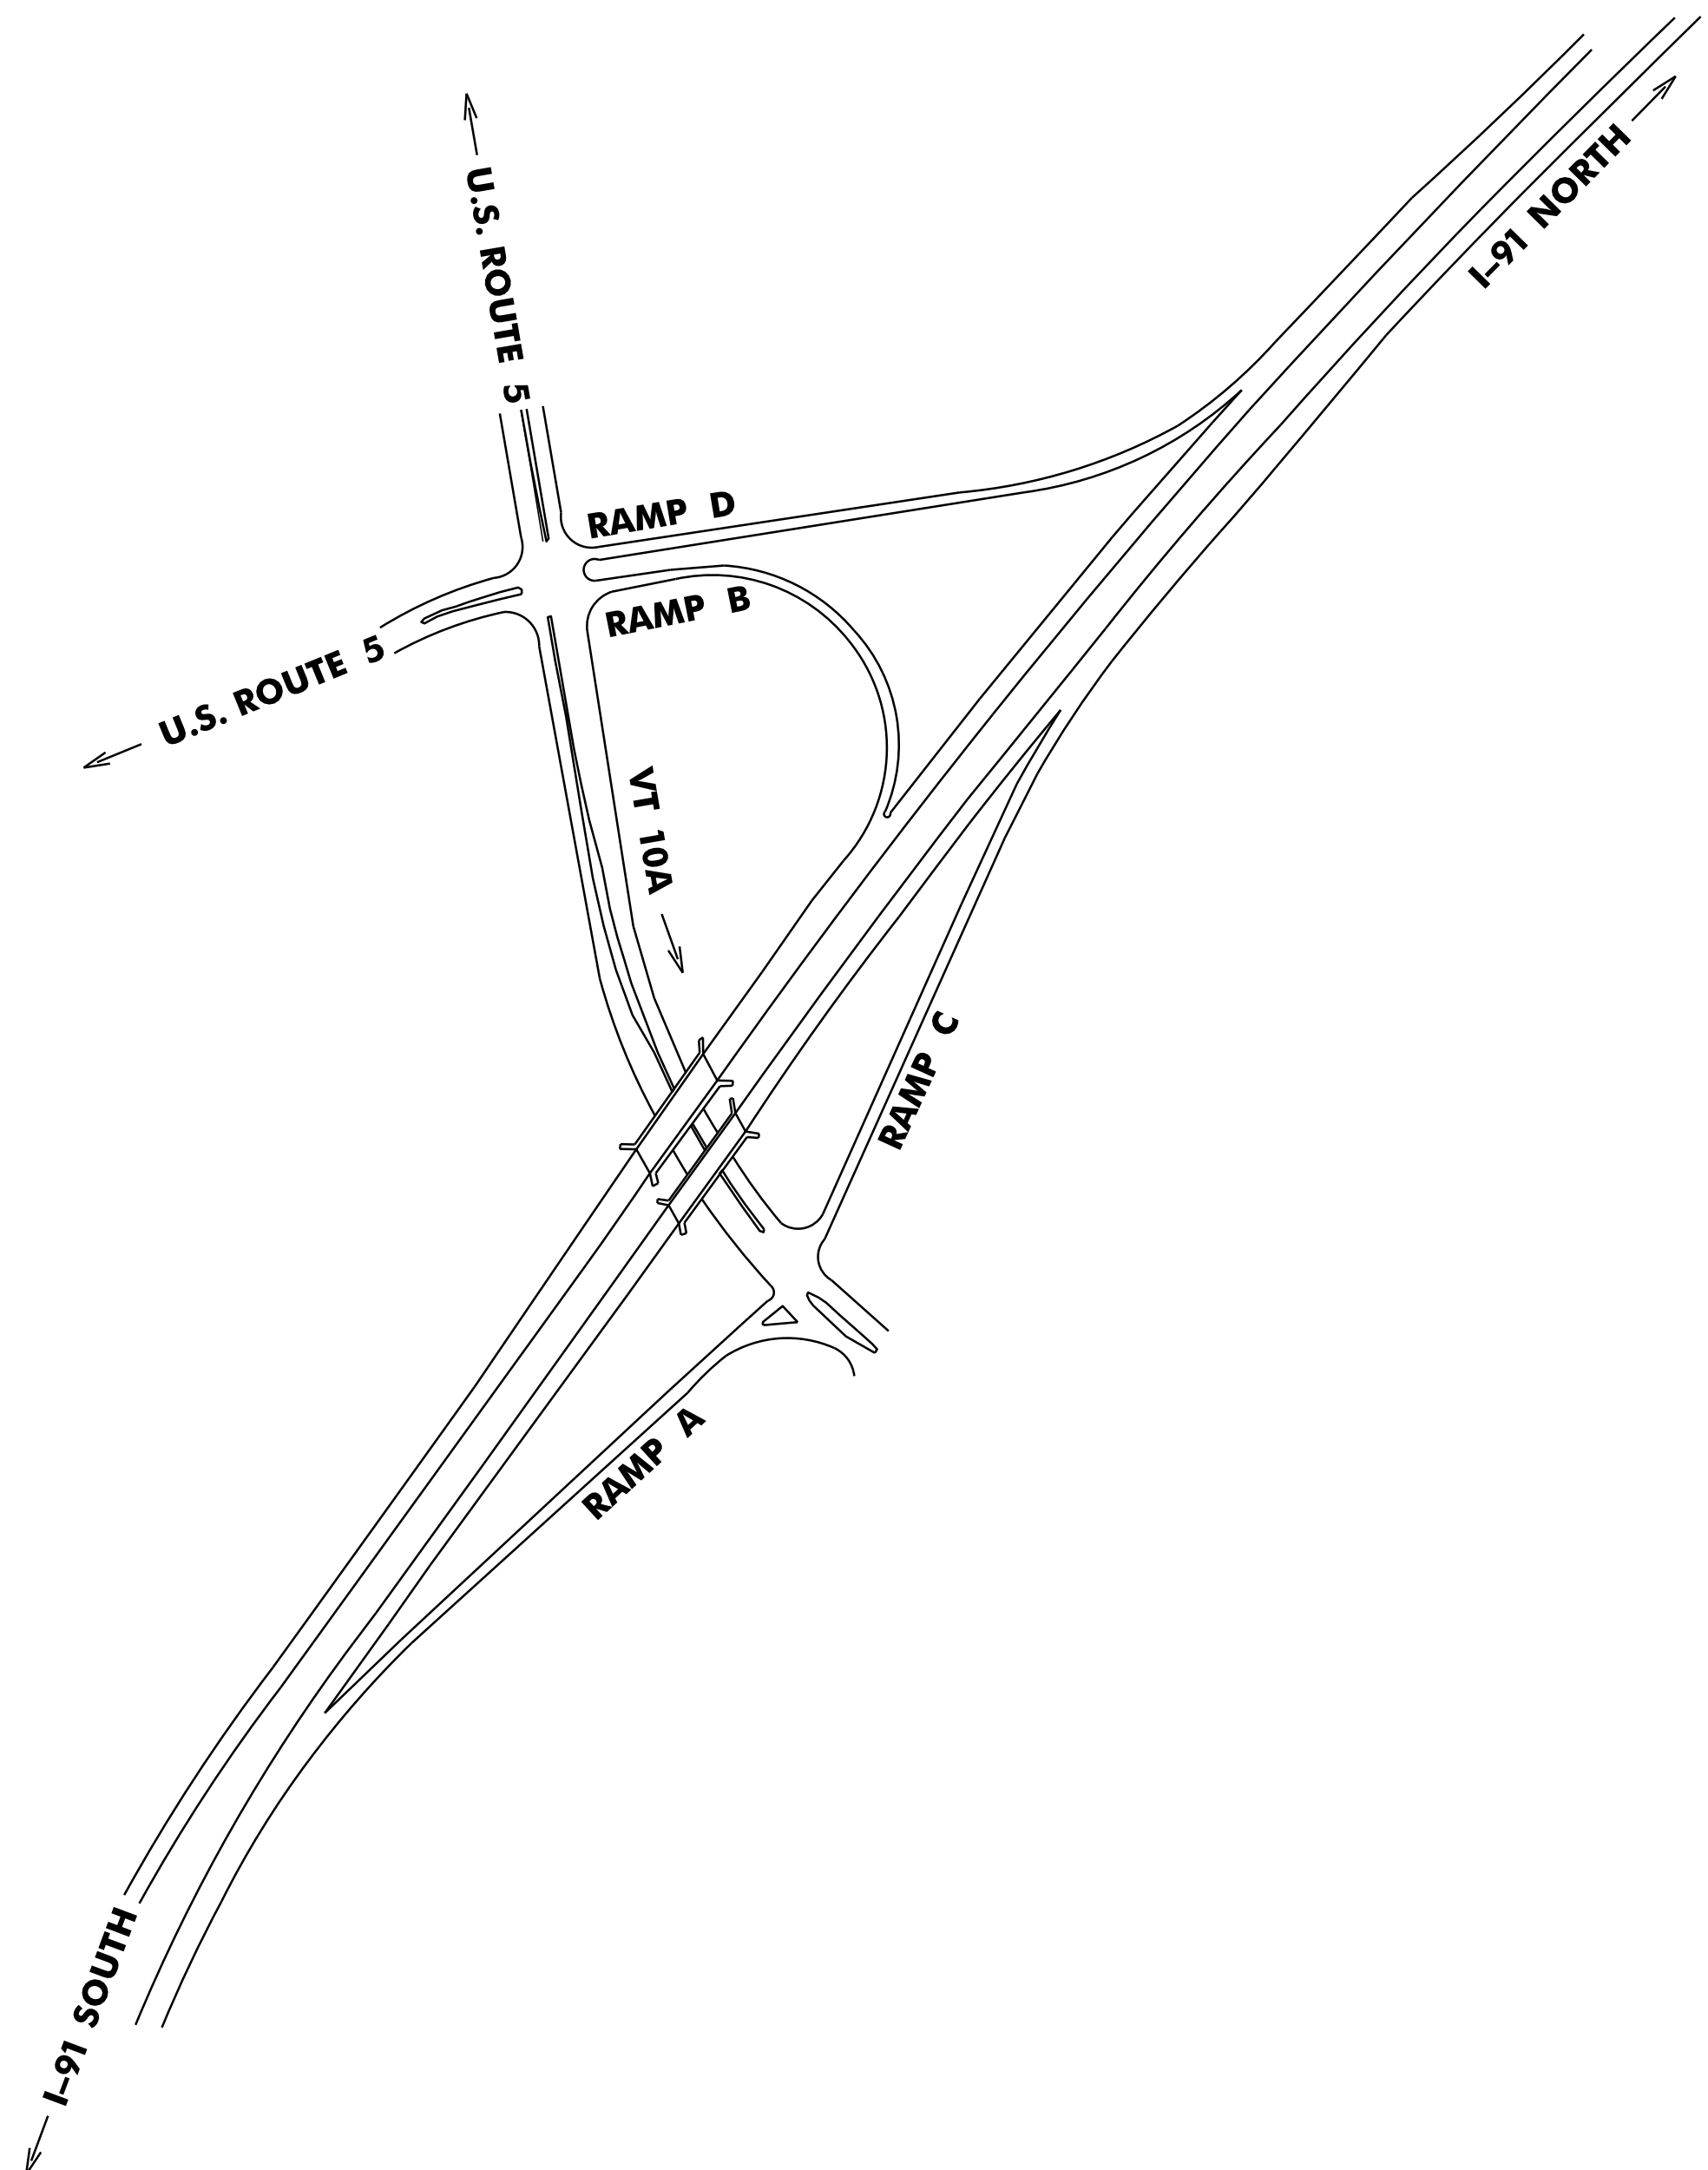

EXIT 13 TIE SHEET

PROJECT NAME:	HARTLAND-NORWICH	
PROJECT NUMBER:	IM 091-I(59)	
FILE NAME:	/pave/06a202/p06a202.dgn	PLOT DATE: 21-NOV-2012 11:44
PROJECT LEADER:	PTS	DRAWN BY: MWS
DESIGNED BY:	NLL	CHECKED BY: PTS
IPARM FILE NAME:	06A202_07	SHEET 7 OF 60

NOT TO SCALE