




**PAVEMENT MARKING DETAILS**

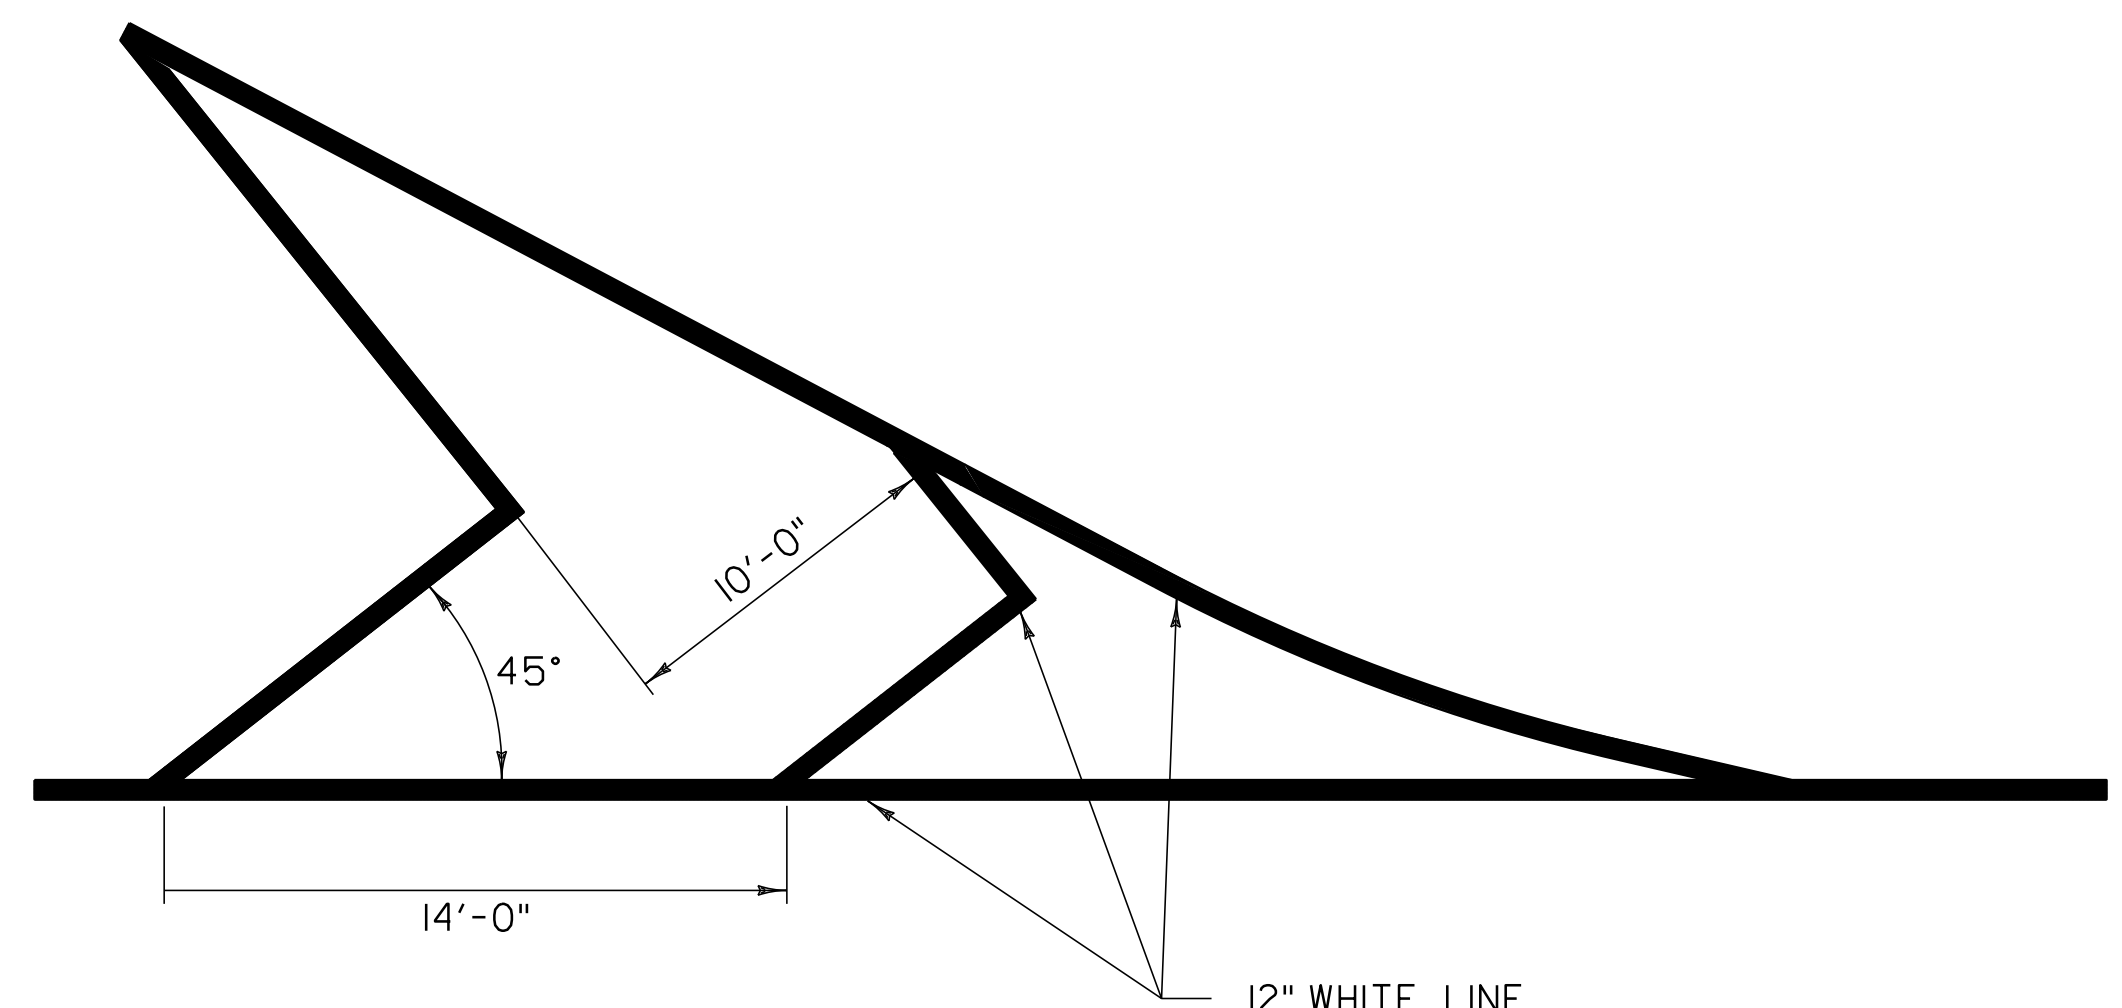


**GORE MARKING DETAIL**

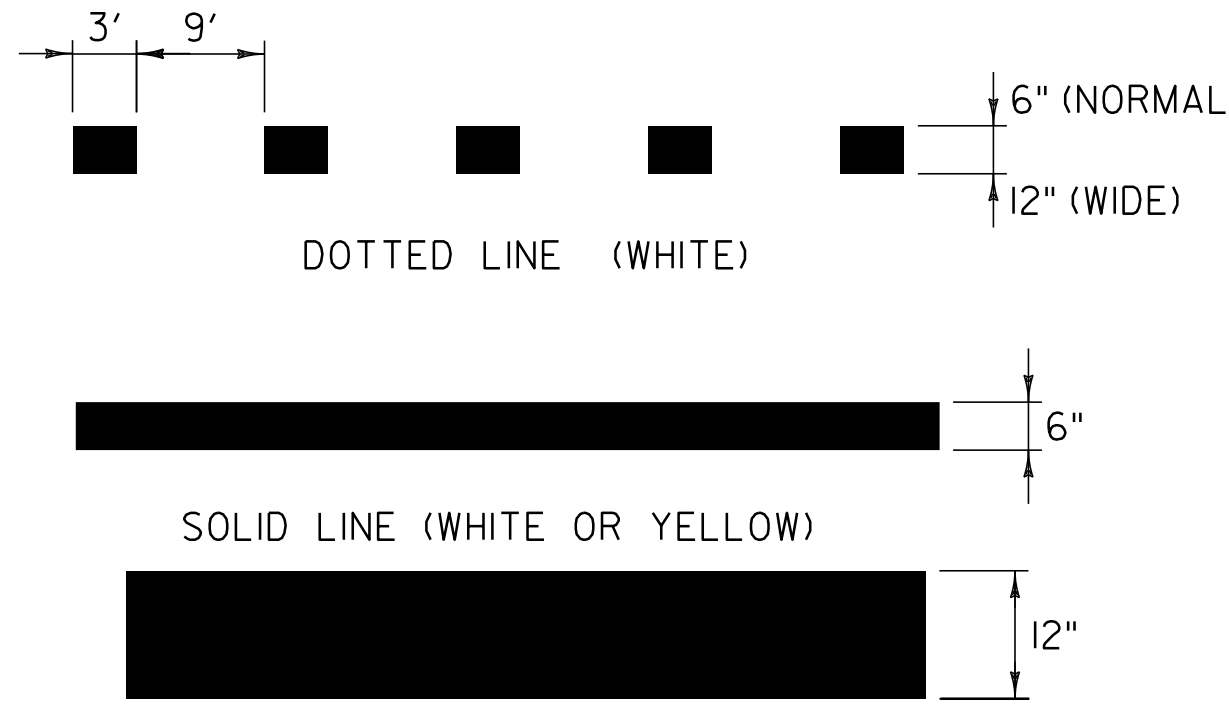

**PAVEMENT MARKING LINE DETAILS**

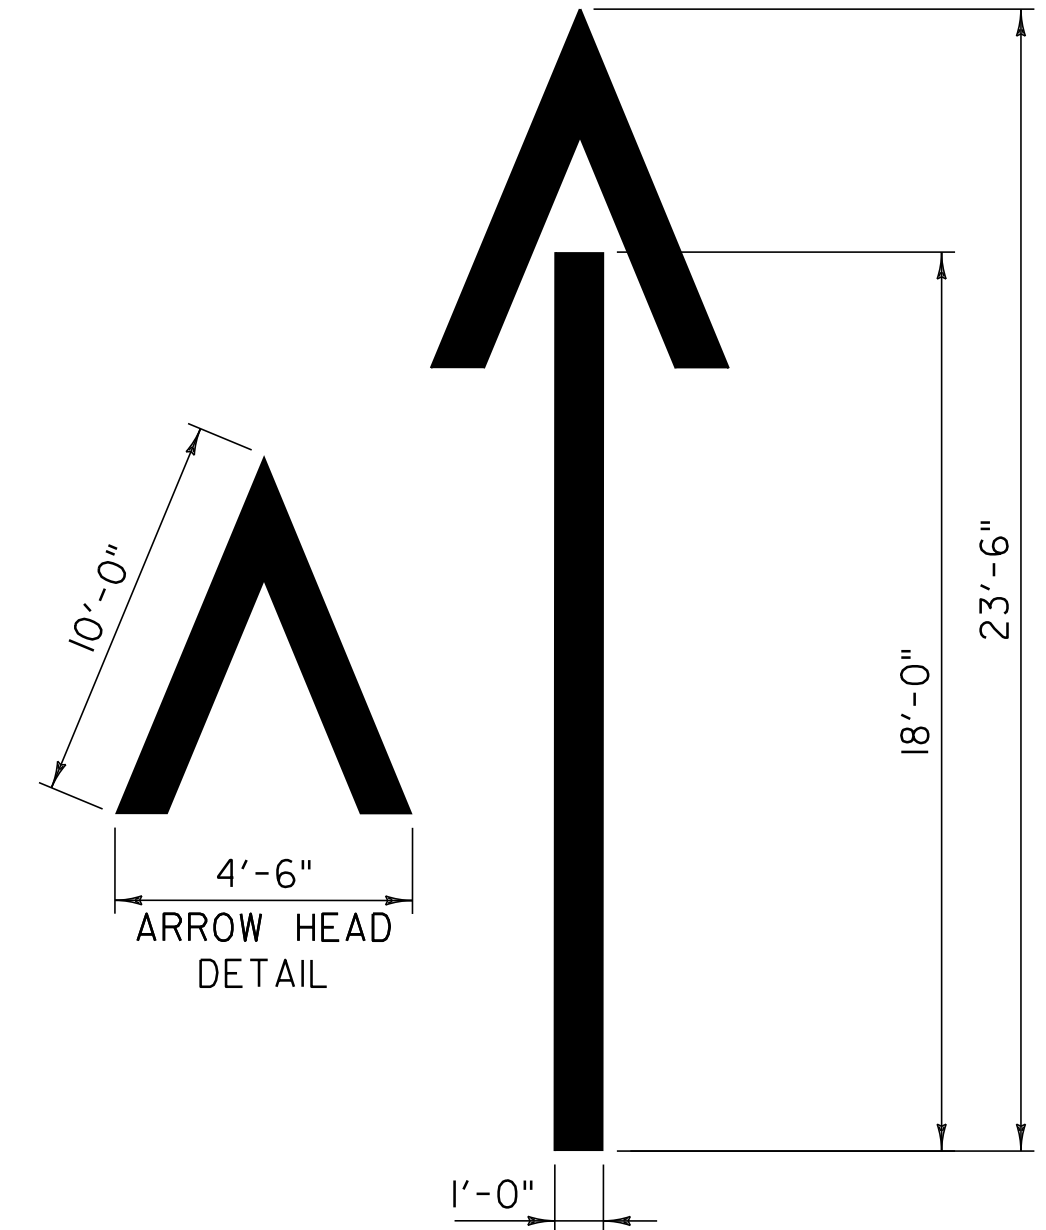


**WRONG WAY ARROW**

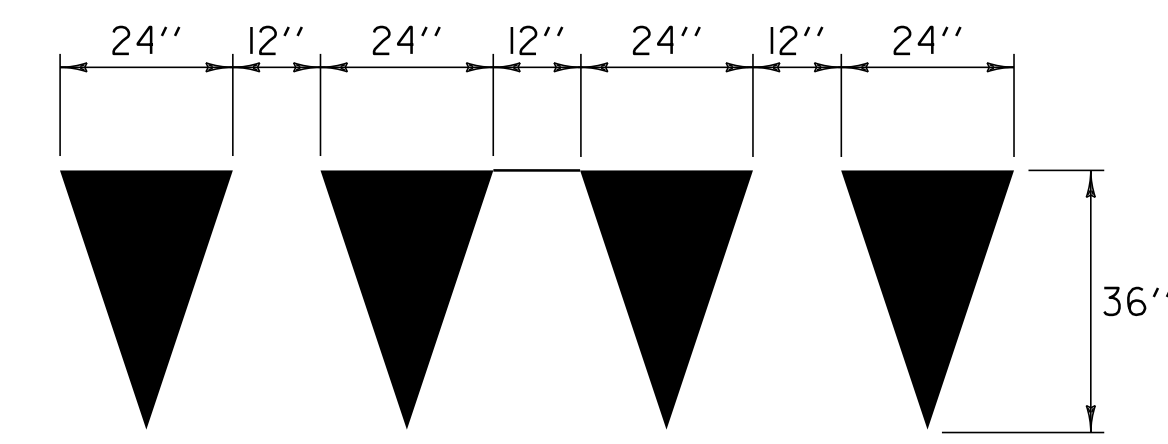

**YIELD LINE DETAILS**

NOTE:  
 1. EACH TRIANGLE SHALL BE PAID AS ONE EACH  
 ITEM 646.692 TEMPORARY LETTER OR SYMBOL, PAINT  
 ITEM 646.492 DURABLE LETTER OR SYMBOL, THERMOPLASTIC OR  
 ITEM 646.493 DURABLE LETTER OR SYMBOL, EPOXY PAINT.

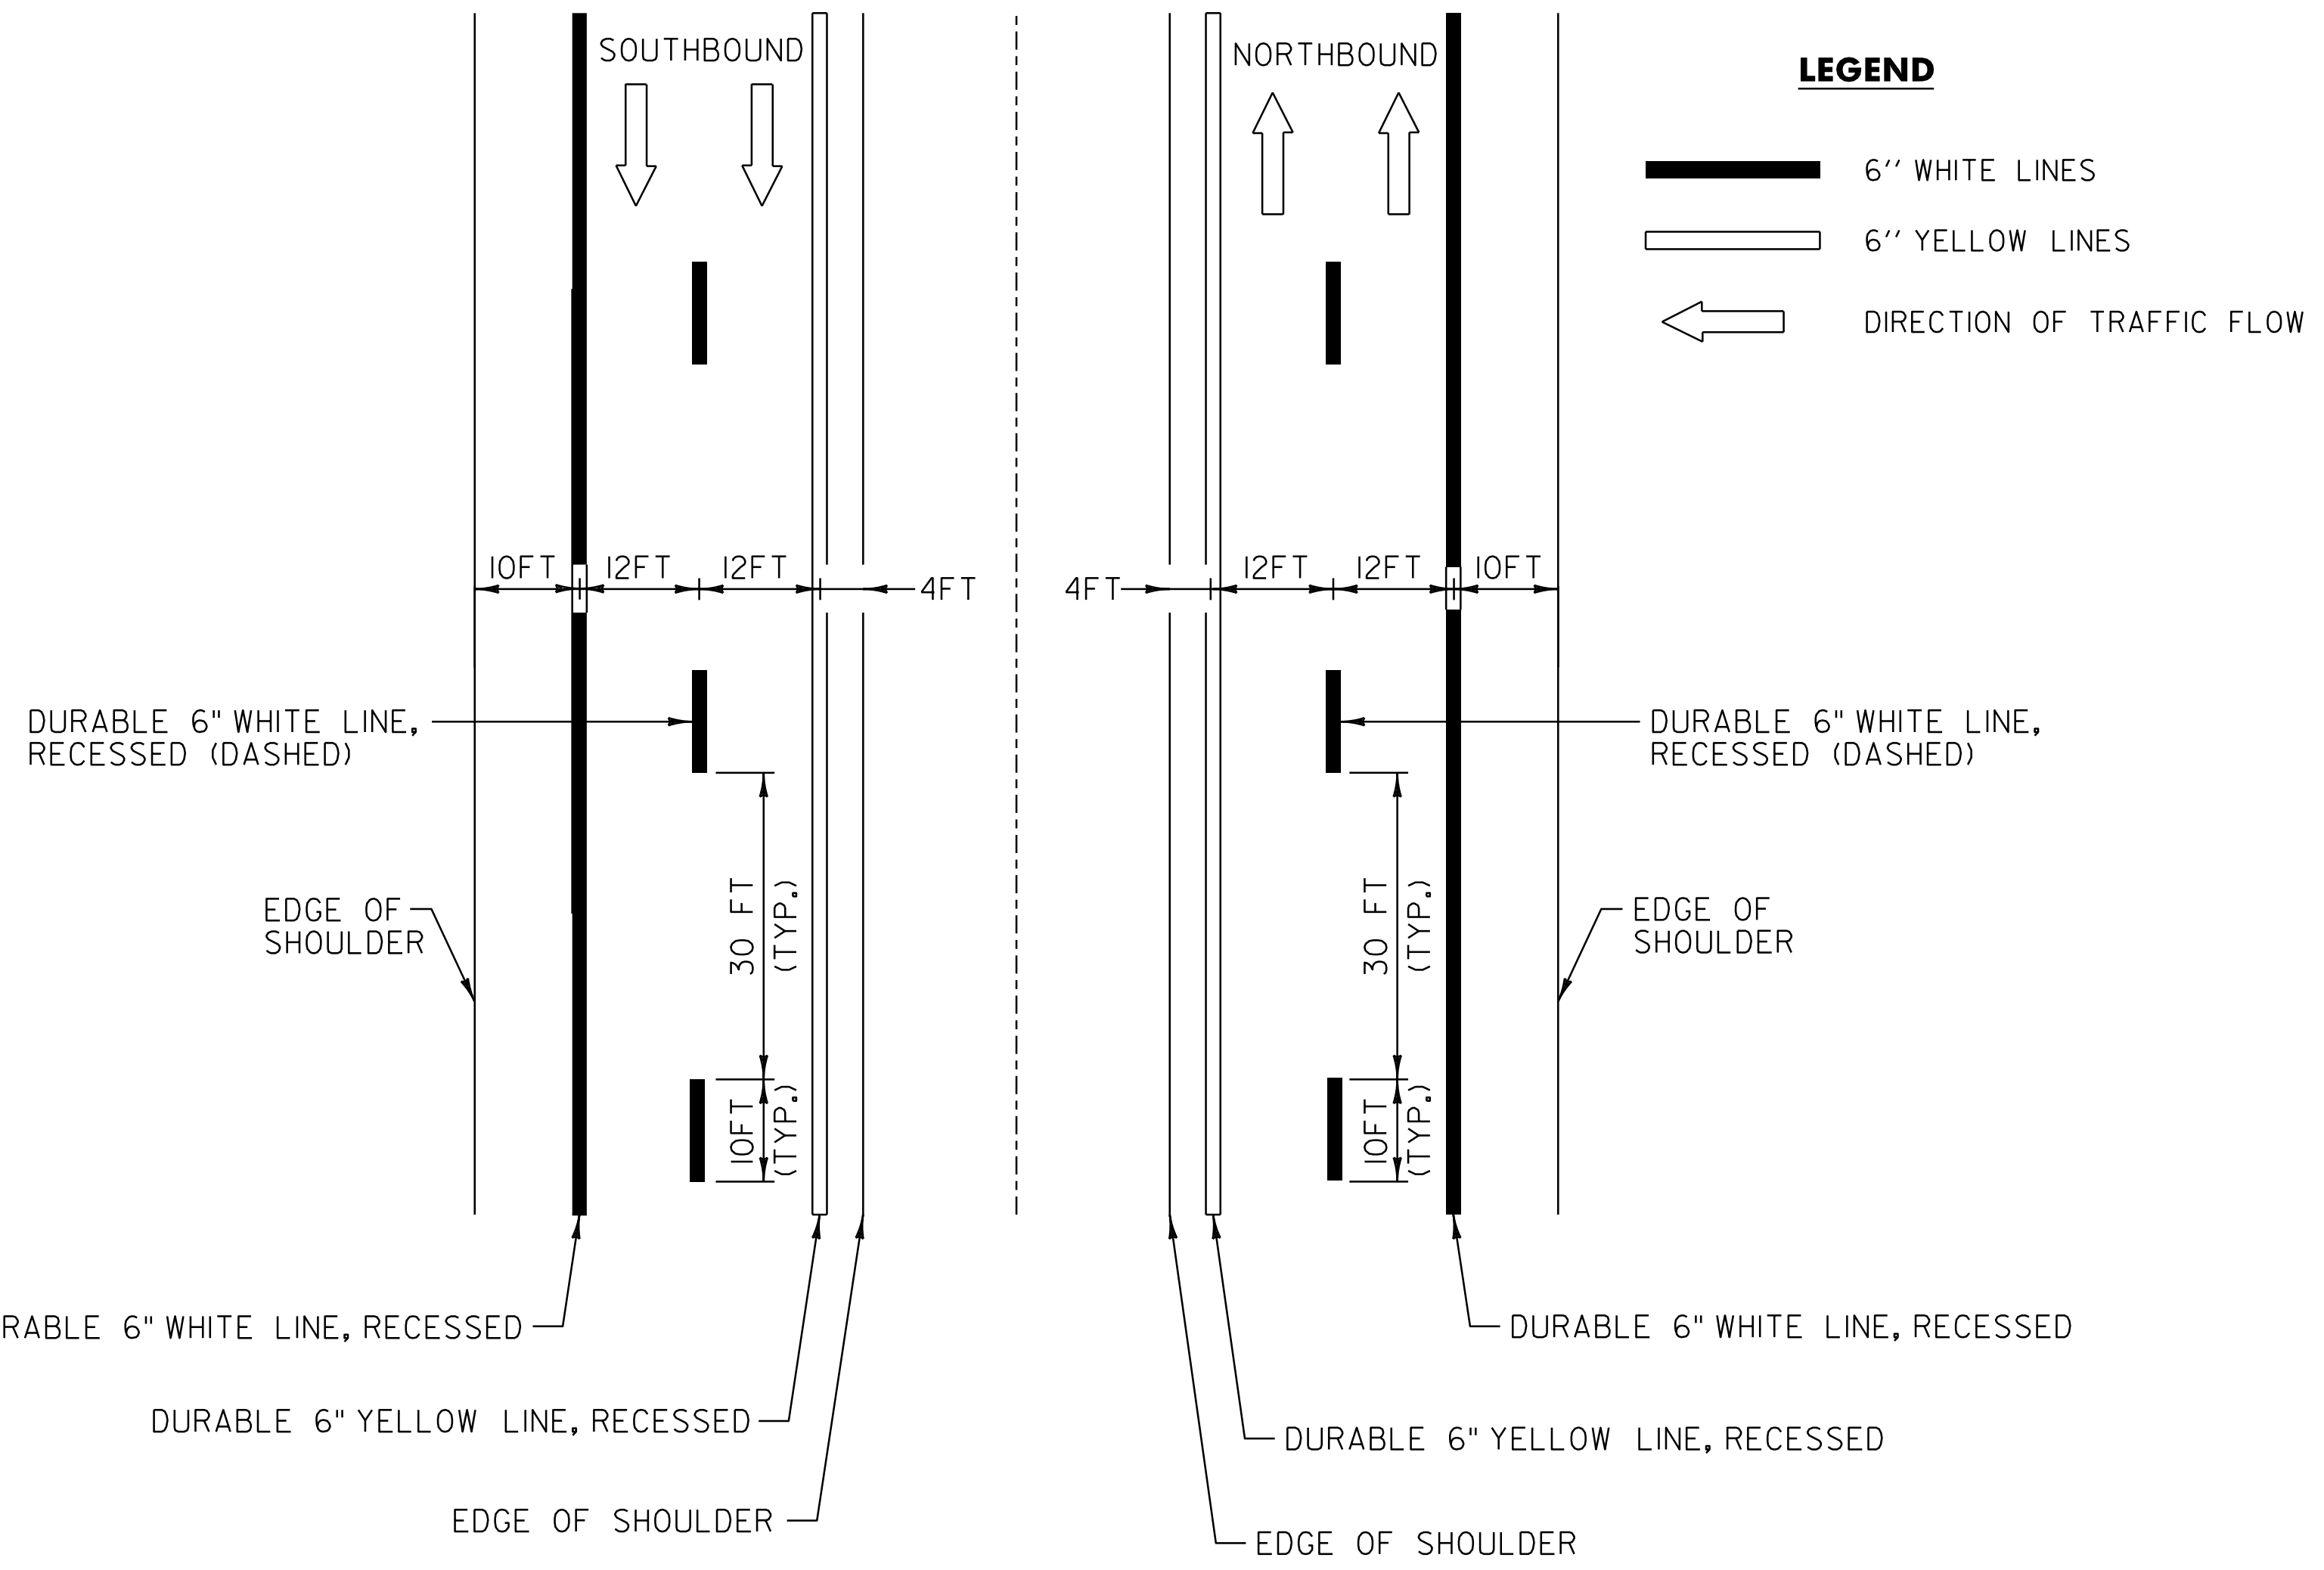

**TYPICAL MAINLINE MARKING PLAN**

**LEGEND**  
 ——— 6" WHITE LINES  
 ——— 6" YELLOW LINES  
 ← DIRECTION OF TRAFFIC FLOW

NOT TO SCALE

**PAVEMENT MARKING DETAIL SHEET**

PROJECT NAME: HARTLAND-NORWICH	FILE NAME: /pave/06a202/p06a202.dgn	PLOT DATE: 21-NOV-2012 11:45
PROJECT NUMBER: IM 091-1(59)	PROJECT LEADER: PTS	DRAWN BY: WWG
	DESIGNED BY: NLL	CHECKED BY: PTS
	IPARM FILE NAME: 06A202.I5	SHEET 15 OF 60