




PLACE RUMBLE STRIPS 30" FROM EDGE LINE (WHITE OR YELLOW) FOR ALL SHOULDERS 6' OR WIDER.
 PLACE RUMBLE STRIPS 6" FROM EDGE LINE (WHITE OR YELLOW) FOR ALL SHOULDERS LESS THAN 6' WIDE WITH NO GUARDRAIL

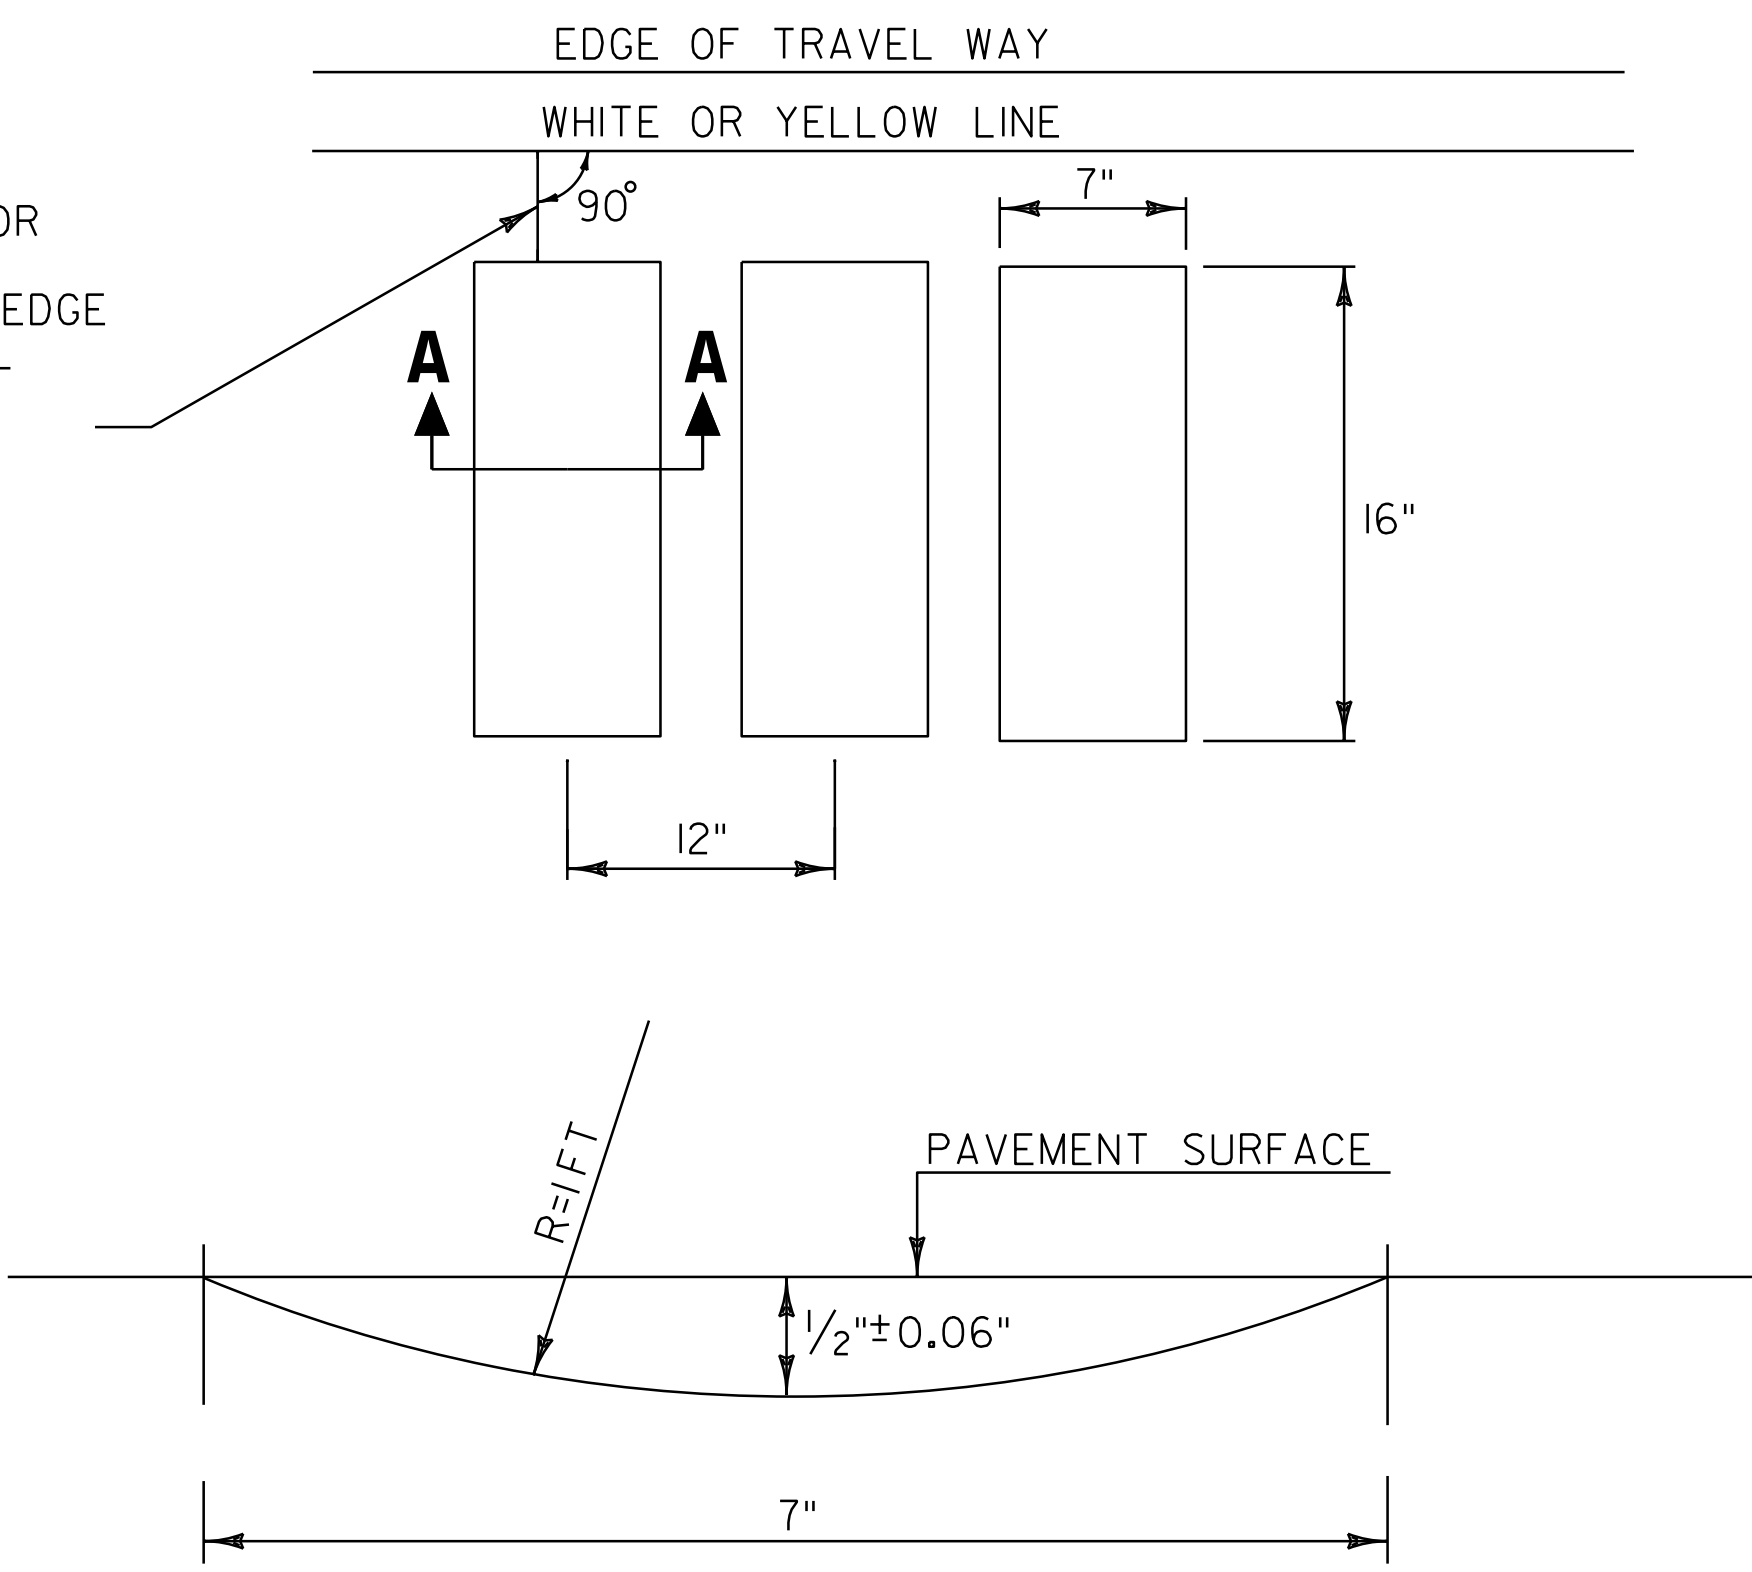

SECTION A-A
TYPICAL MILLING DETAIL

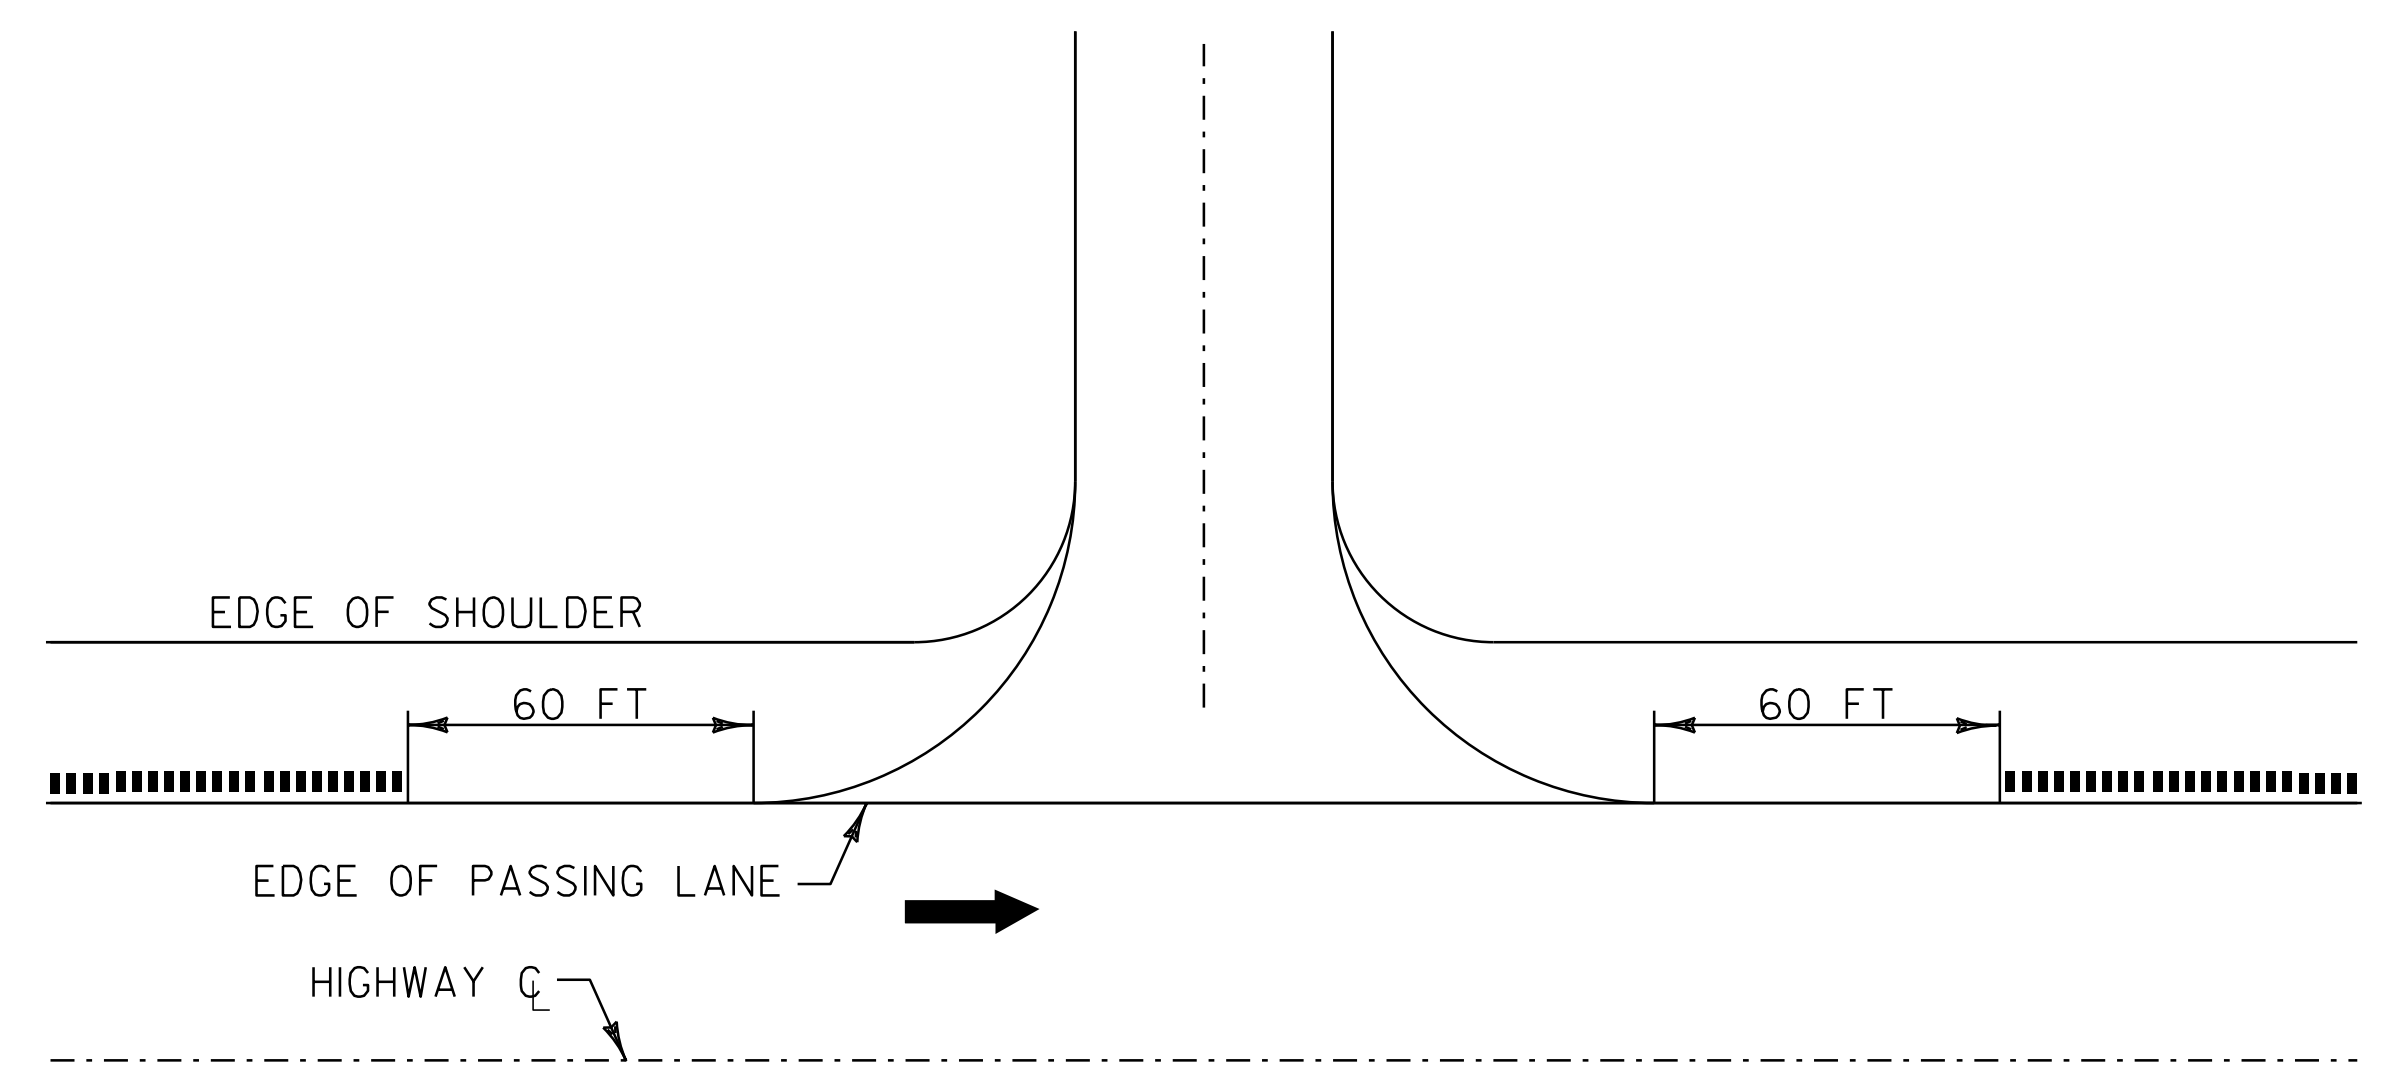

U-TURN DETAIL

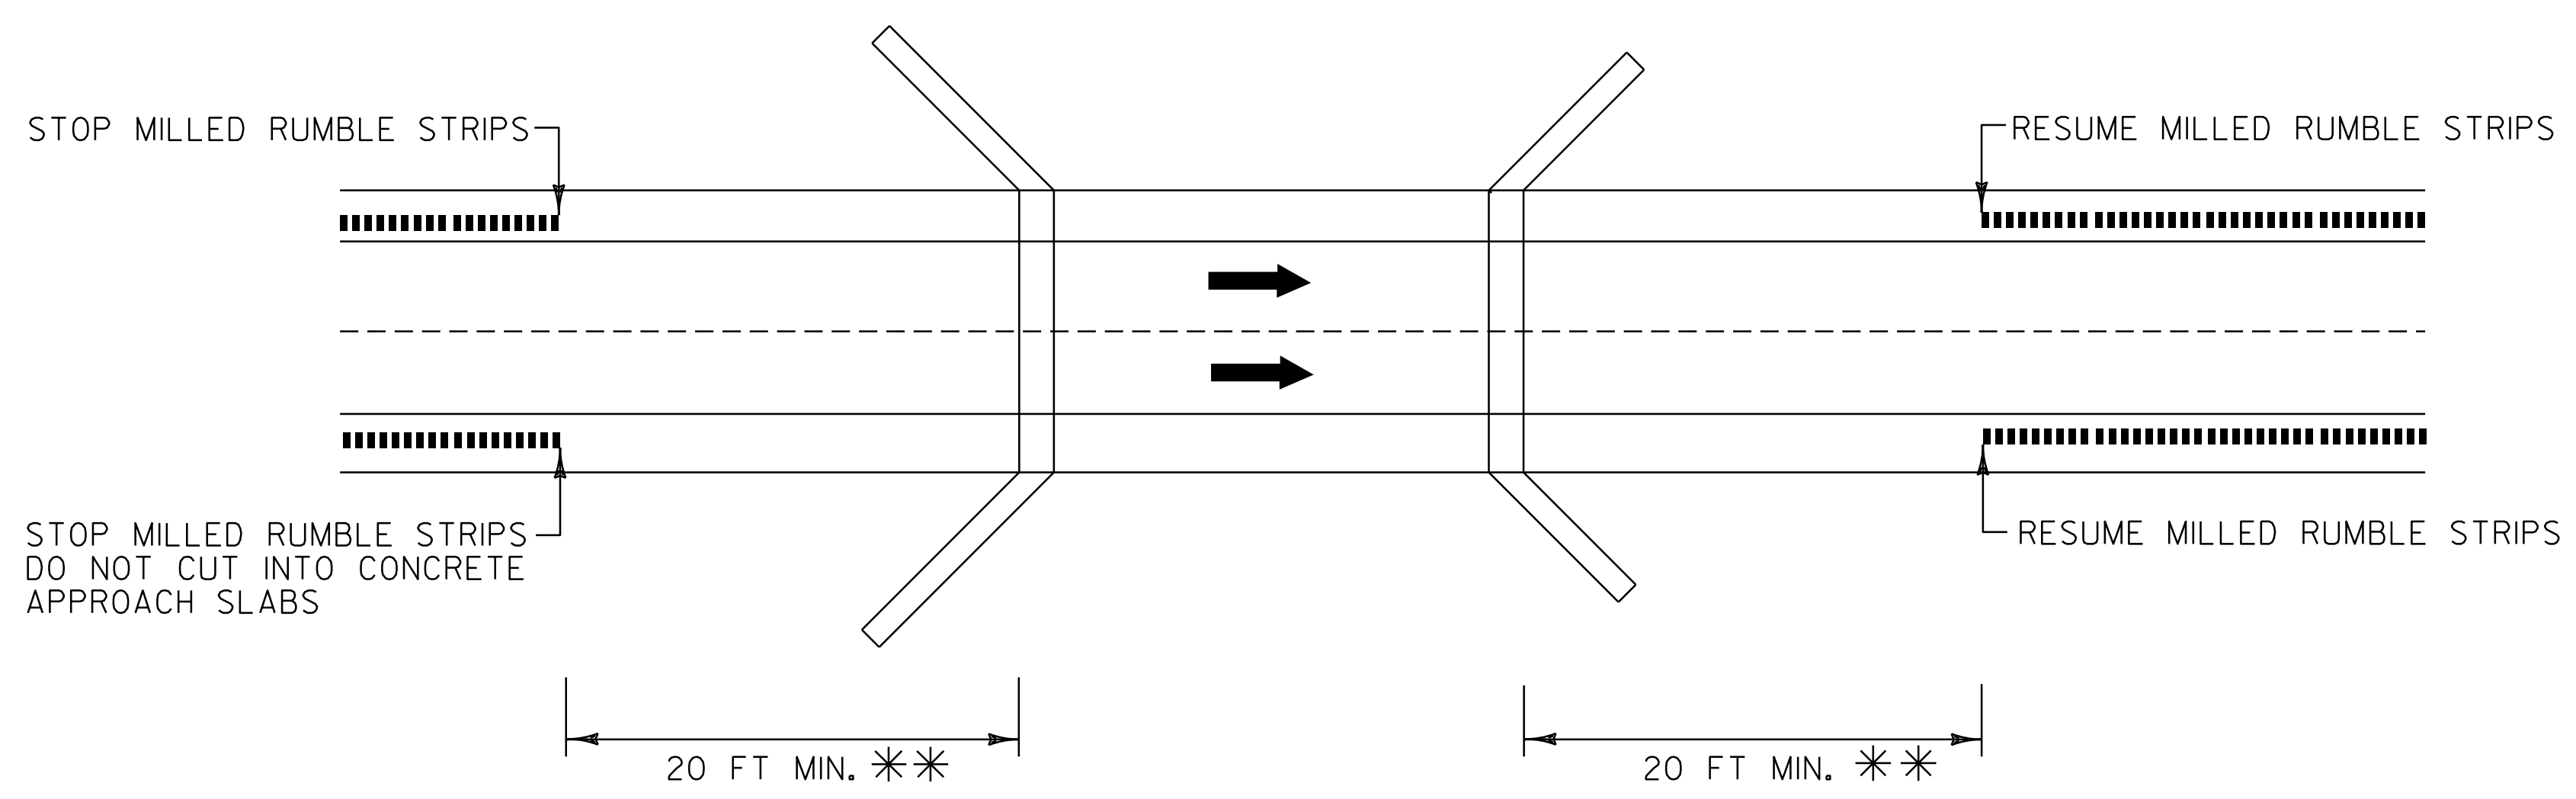

** BRIDGE RAIL WILL DETERMINE MINIMUM DISTANCE IN SOME CASES.

BRIDGE DETAIL

* REFERENCE COMP. BINDER SECTION 213.10 FOR RUMBLE STRIP LOCATIONS AND QUANTITIES

MILLED RUMBLE STRIP DETAIL SHEET 1

PROJECT NAME: HARTLAND-NORWICH	FILE NAME: /pave/06a202/p06a202.dgn	PLOT DATE: 21-NOV-2012 11:46
PROJECT NUMBER: IM 091-1(59)	PROJECT LEADER: PTS	DRAWN BY: WWG
	DESIGNED BY: NULL	CHECKED BY: PTS
	IPARM FILE NAME: 06A202_57	SHEET 57 OF 60

LEGEND

- DIRECTION OF TRAFFIC FLOW
- MILLED RUMBLE STRIPS

NOT TO SCALE