




PAVEMENT MARKING DETAILS

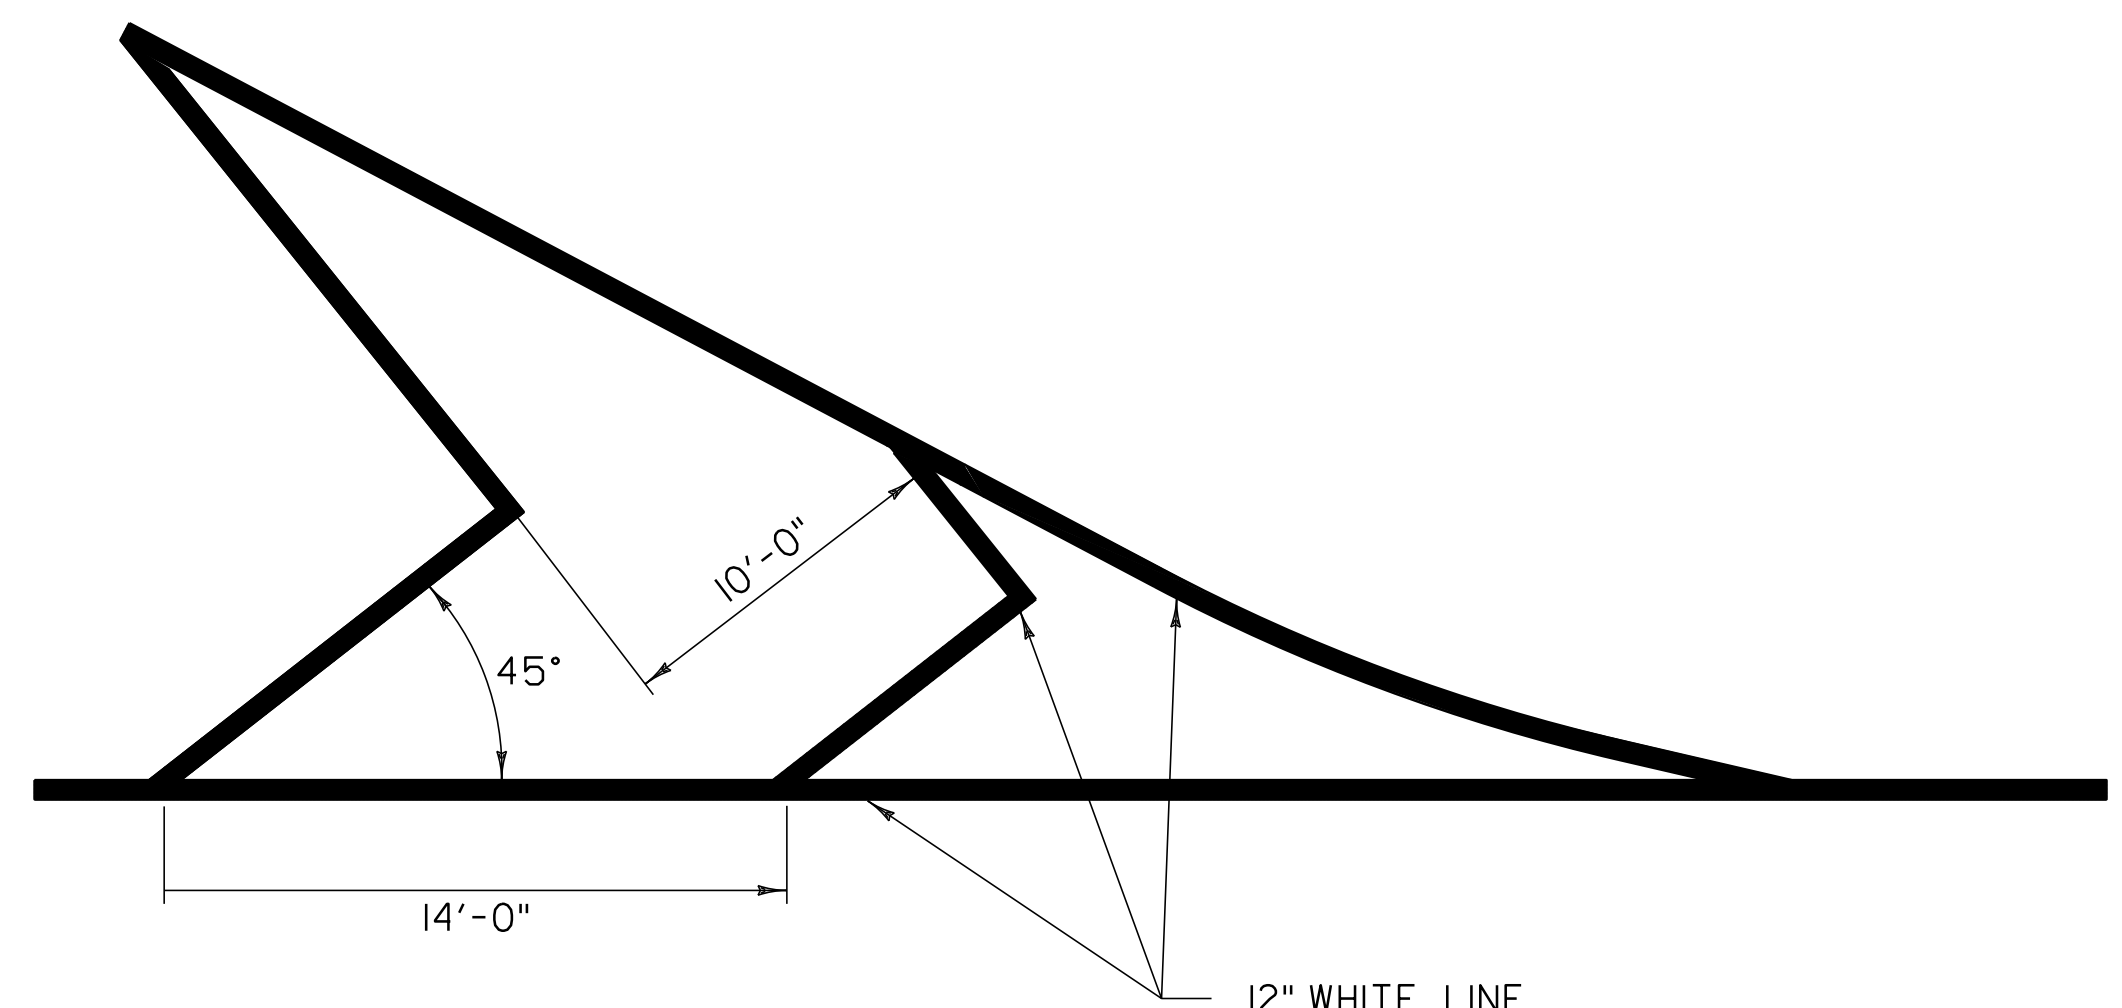


GORE MARKING DETAIL

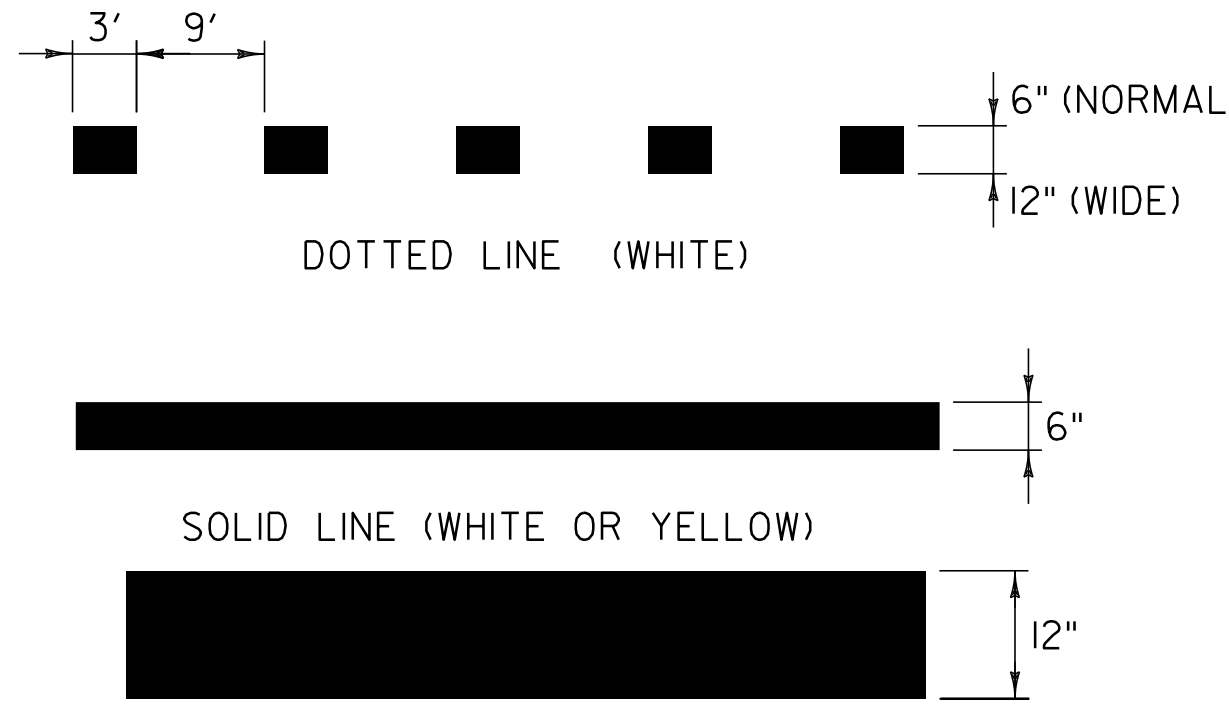

PAVEMENT MARKING LINE DETAILS

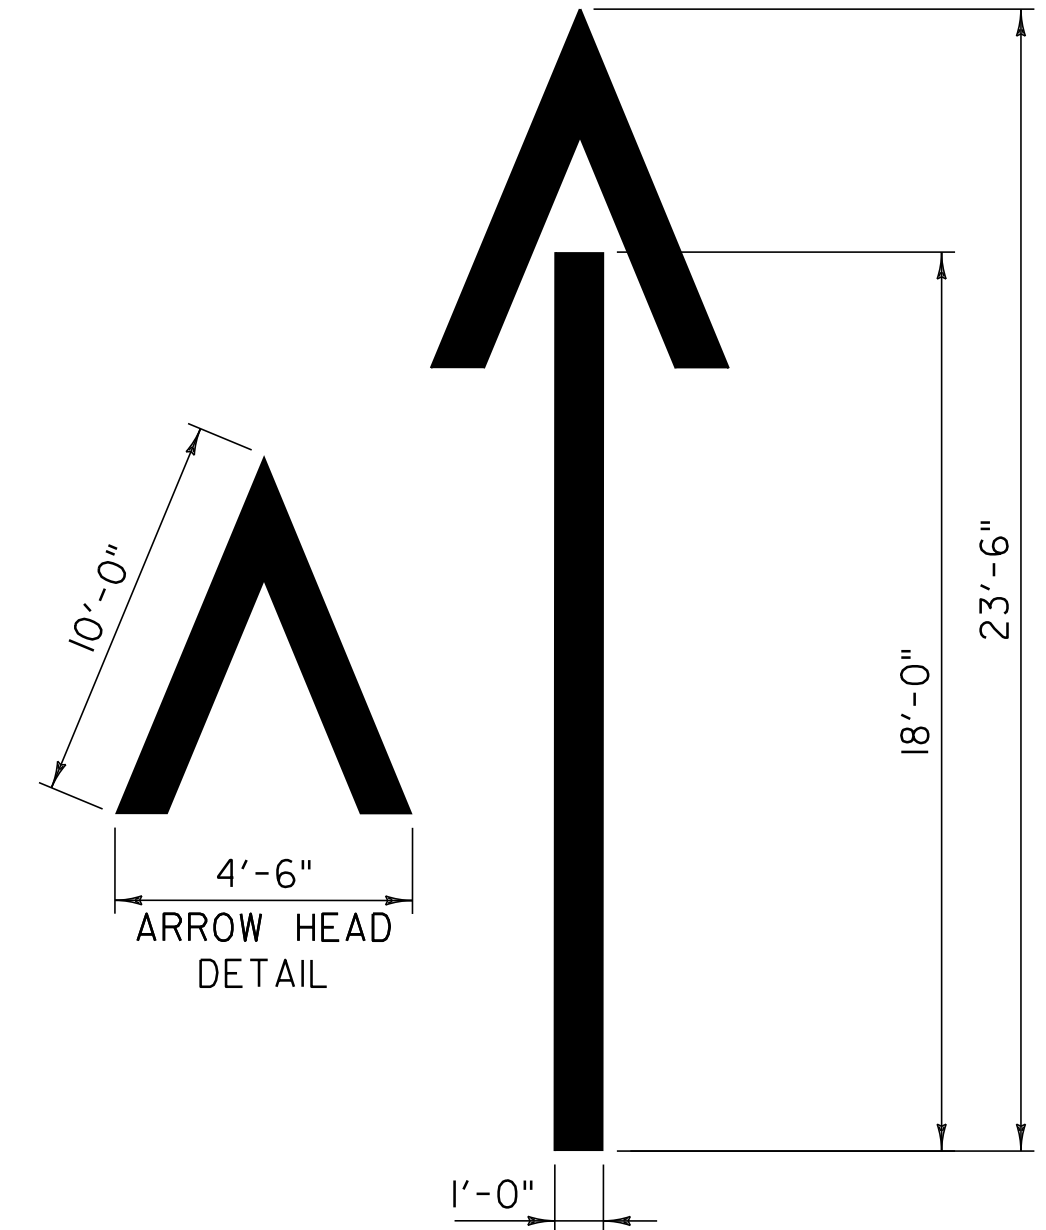


WRONG WAY ARROW

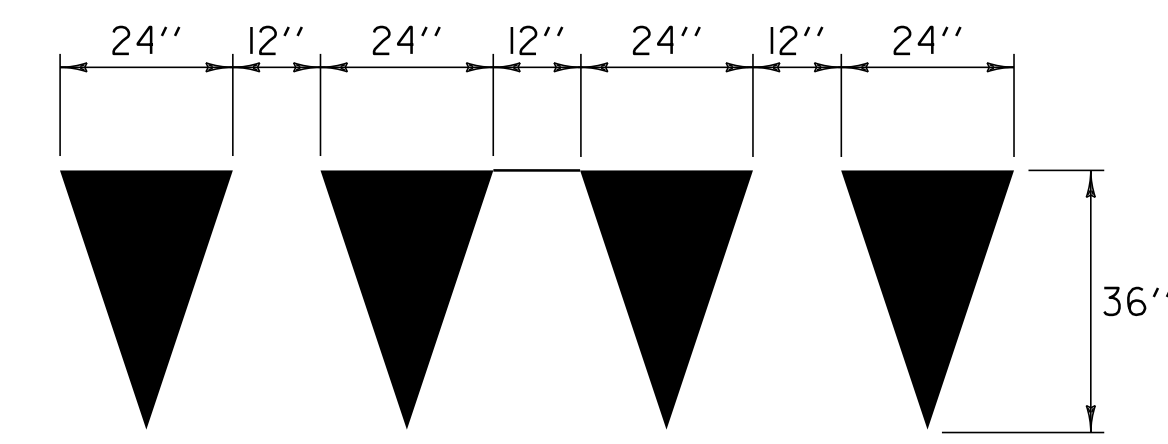

YIELD LINE DETAILS

NOTE:
 1. EACH TRIANGLE SHALL BE PAID AS ONE EACH
 ITEM 646.692 TEMPORARY LETTER OR SYMBOL, PAINT
 ITEM 646.492 DURABLE LETTER OR SYMBOL, THERMOPLASTIC OR
 ITEM 646.493 DURABLE LETTER OR SYMBOL, EPOXY PAINT.

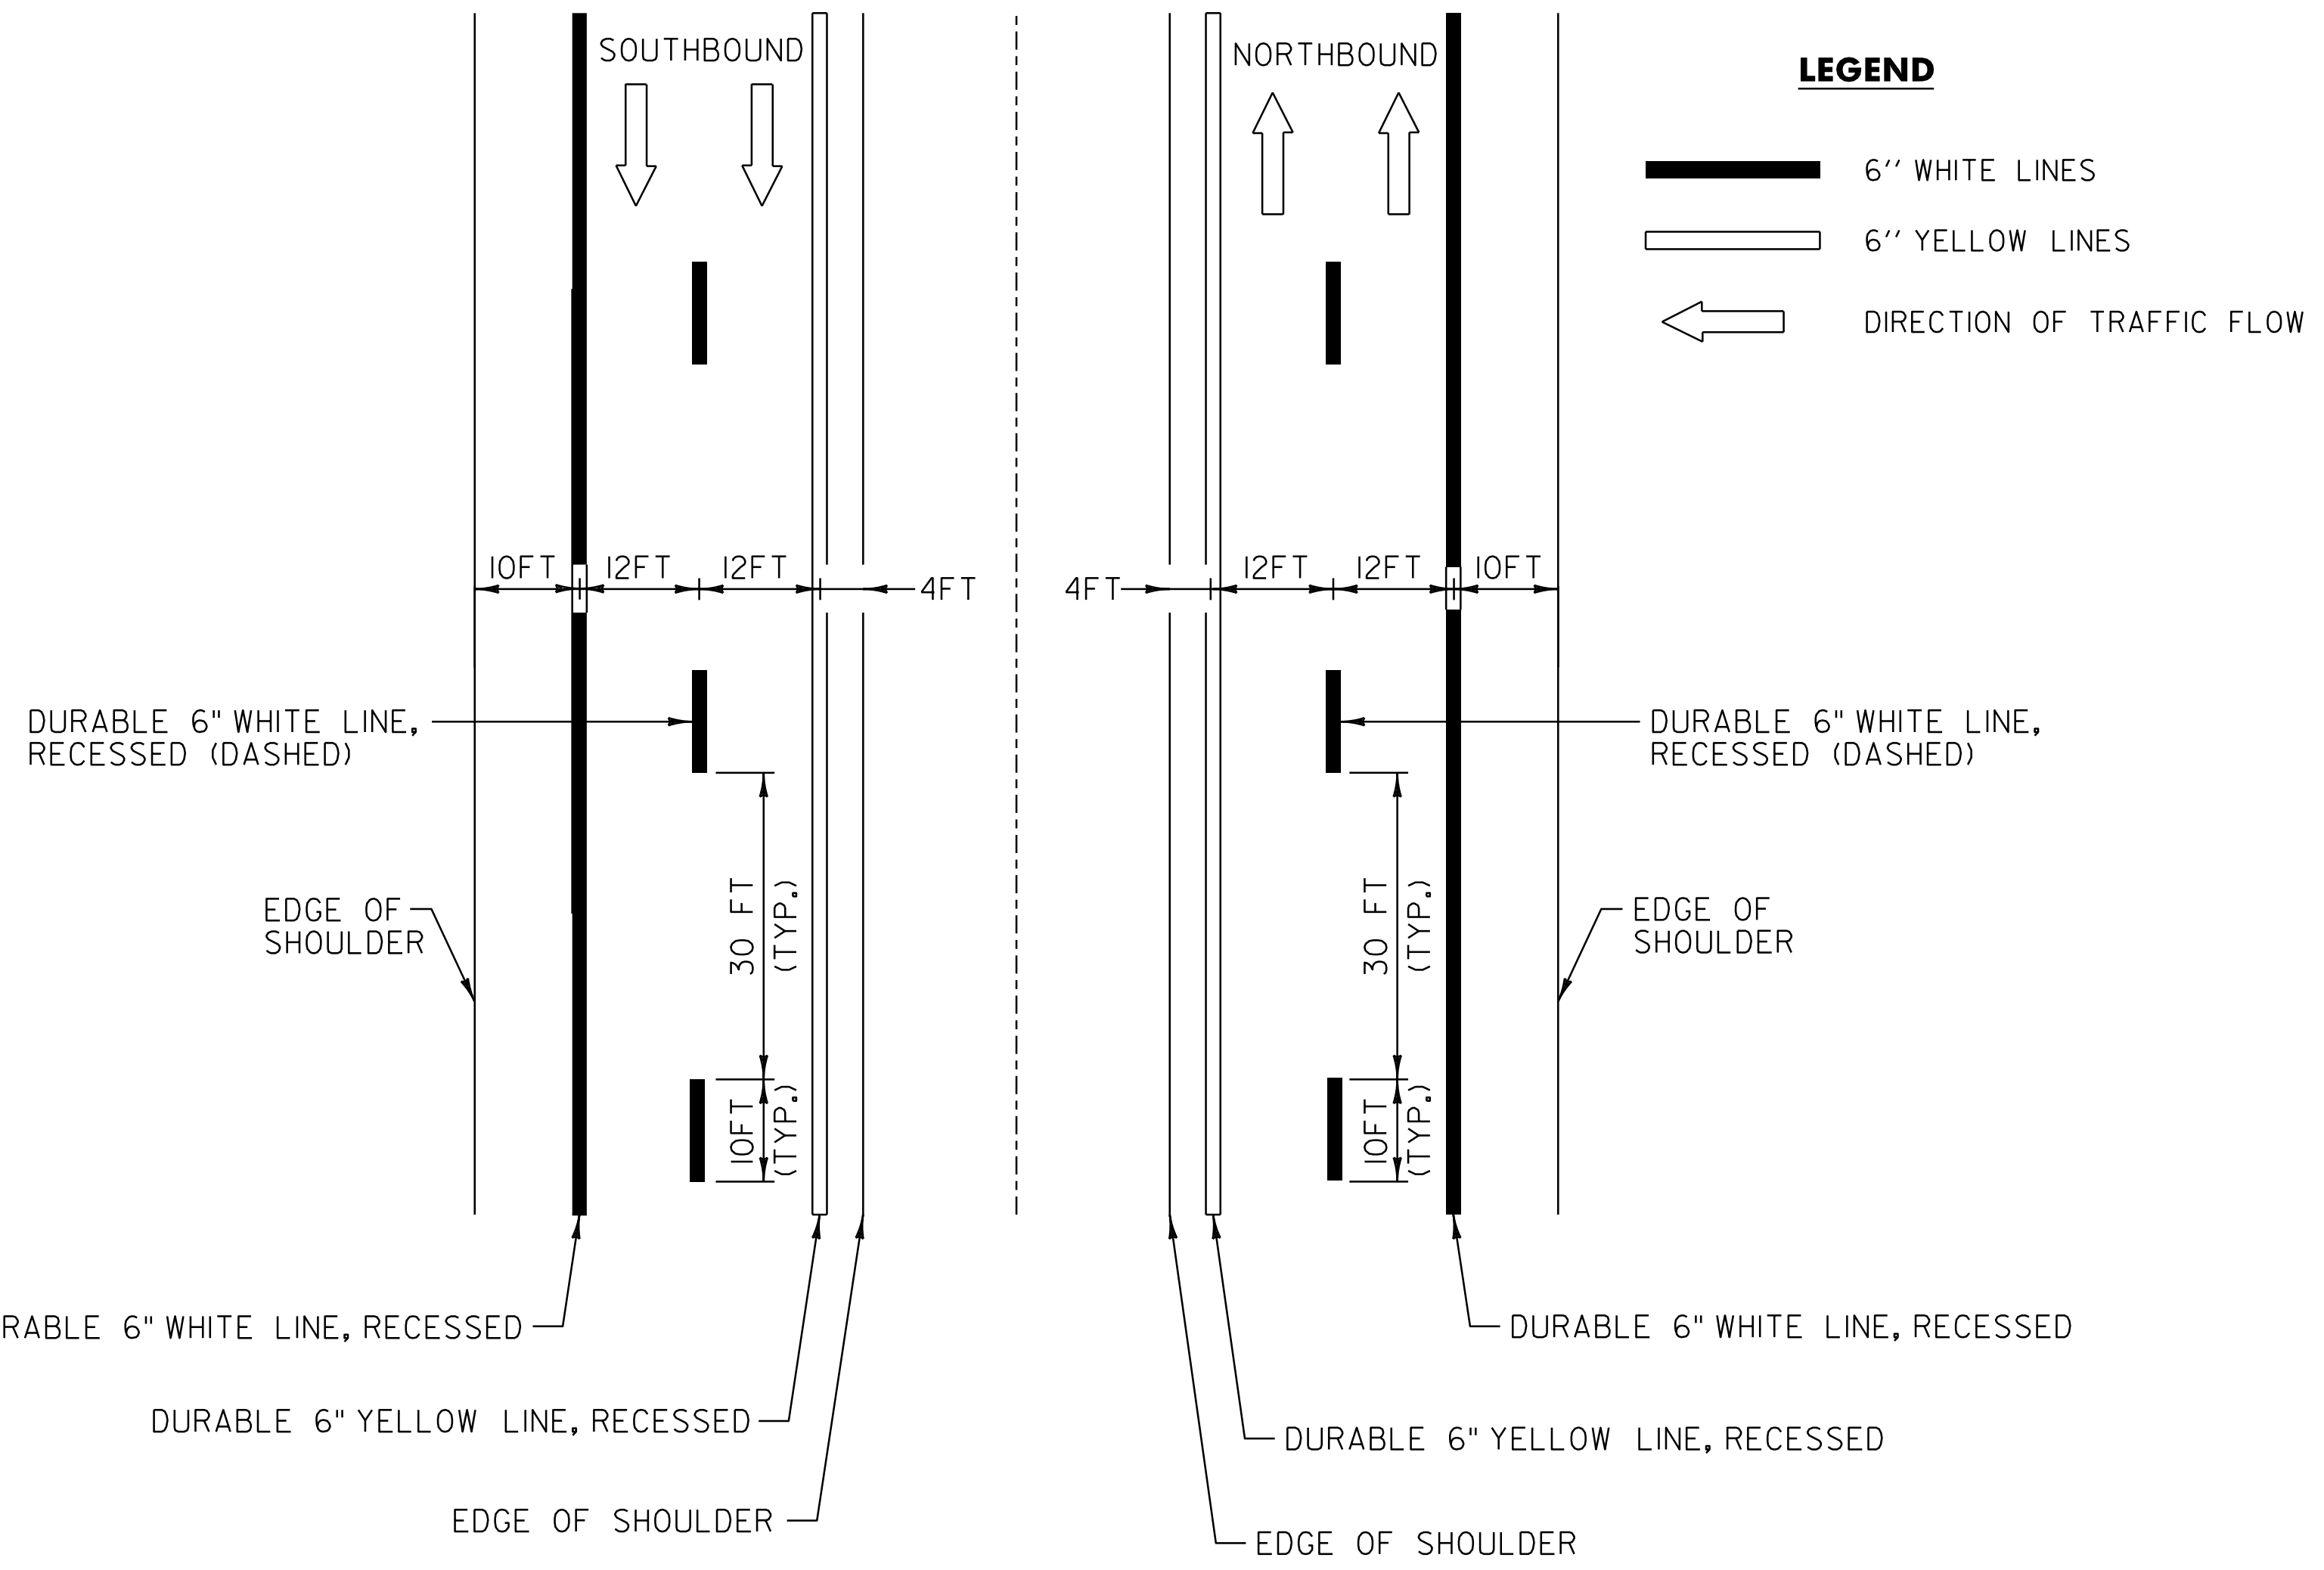

TYPICAL MAINLINE MARKING PLAN

NOT TO SCALE

PAVEMENT MARKING DETAIL SHEET

PROJECT NAME:	HARTLAND-NORWICH
PROJECT NUMBER:	IM 091-1(59)
FILE NAME:	/pave/06a202/p06a202.dgn
PROJECT LEADER:	PTS
DESIGNED BY:	NLL
IPARM FILE NAME:	06A202_I5
PLOT DATE:	19-JUN-2013 09:29
DRAWN BY:	WWG
CHECKED BY:	PTS
SHEET	15 OF 60