


END COLD PLANE & OVERLAY RAMP D MM 0.191

BEGIN COLD PLANE & OVERLAY RAMP B MM 0.030

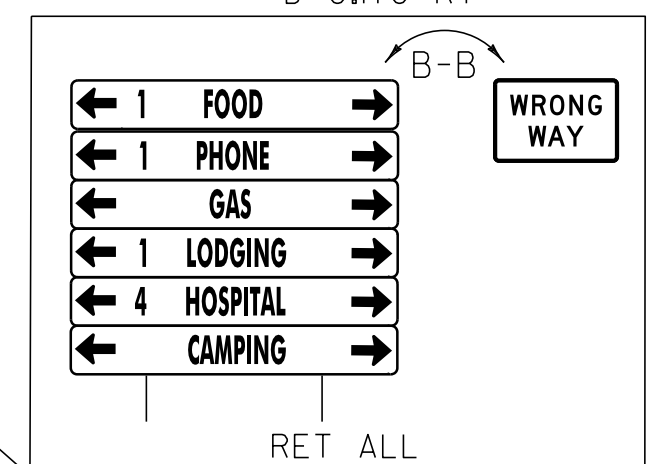

* REFERENCE COMP. BINDER SECTION 604.XXX FOR REHAB DILOCATIONS

* REFERENCE COMP. BINDER SECTION 621.XXX FOR GUARDRAIL SUMMARY

- 604.412, 604.415 REHAB. DROP INLETS, CATCH BASINS, OR MANHOLES, CLASS I OR CLASS II
- D 0.107 RT (RAMP D)
- 613.10 STONE FILL, TYPE I
- B 0.109 RT (RAMP B)
- 675.50 REMOVING SIGNS AS SHOWN - 1
- 675.60 ERECTING SALVAGED SIGNS AS SHOWN - 1

- 621.20 STEEL BEAM GUARDRAIL, GALVANIZED
- 621.50 MANUFACTURED TERMINAL SECTION, FLARED
- 621.60 ANCHOR FOR STEEL BEAM RAIL
- SEE ITEM DETAIL SUMMARY SHEETS

- 646.622 TEMPORARY 6" WHITE LINE, PAINT
- 646.426 DURABLE 6" WHITE LINE, RECESSED POLYUREA
- 646.428 DURABLE 6" WHITE LINE, RECESSED THERMOPLASTIC
- 646.429 DURABLE 6" WHITE LINE, RECESSED EPOXY PAINT

- B 0.030 TO B 0.129 SOLID RT
- D 0.031 TO D 0.191 SOLID RT
- 74.784 TO 74.947 DOTTED LT
- 75.139 TO 75.279 DOTTED LT

- 646.632 TEMPORARY 6" YELLOW LINE, PAINT
- 646.436 DURABLE 6" YELLOW LINE, RECESSED POLYUREA
- 646.438 DURABLE 6" YELLOW LINE, RECESSED THERMOPLASTIC
- 646.439 DURABLE 6" YELLOW LINE, RECESSED EPOXY PAINT


- B 0.030 TO B 0.129 SOLID LT
- D 0.031 TO D 0.191 SOLID LT

- 646.662 TEMPORARY 12" WHITE LINE, PAINT
- 646.466 DURABLE 12" WHITE LINE, RECESSED POLYUREA
- 646.469 DURABLE 12" WHITE LINE, RECESSED EPOXY PAINT

- B 0.129 TO B 0.143 SOLID LT
- D 0.004 TO D 0.031 SOLID LT
- D 0.004 TO D 0.031 SOLID LT (GORE STRIPES)
- 74.947 TO 74.971 SOLID LT
- 75.102 TO 75.139 SOLID LT

- 646.692 TEMPORARY LETTER OR SYMBOL, PAINT
- 646.492 DURABLE LETTER OR SYMBOL, THERMOPLASTIC
- 646.493 DURABLE LETTER OR SYMBOL, EPOXY PAINT

- D 0.087 LT " SIGNAL"
- D 0.094 LT " AHEAD"
- D 0.170 LT WRONG WAY ARROW

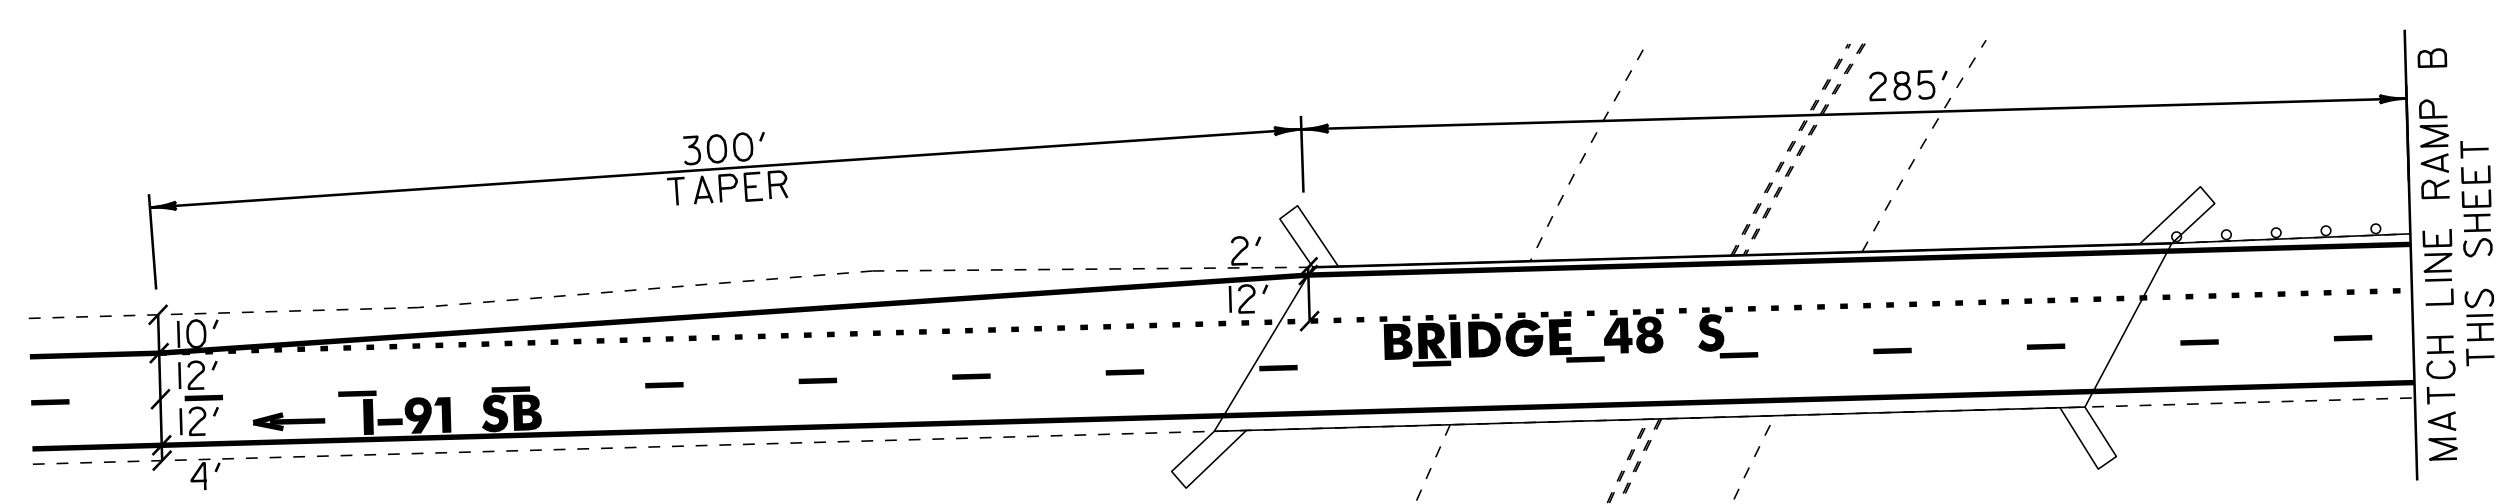

LEGEND

R	=	REMOVE EXISTING
S	=	SALVAGE
R&S	=	REMOVE AND SALVAGE
N	=	NEW
RET	=	RETAIN
B-B	=	BACK TO BACK
	=	EXISTING GUARDRAIL
	=	PROPOSED GUARDRAIL
YL	=	YELLOW LINE
WL	=	WHITE LINE

EXIT 13 SB ON RAMP B AND SB OFF RAMP D DETAIL SHEET

PROJECT NAME: HARTLAND-NORWICH	
PROJECT NUMBER: IM 091-I(59)	
FILE NAME: /pave/06a202/p06a202.dgn	PLOT DATE: 19-JUN-2013 09:24
PROJECT LEADER: PTS	DRAWN BY: WWC
DESIGNED BY: NLL	CHECKED BY: PTS
IPARM FILE NAME: 06A202_43	SHEET 43 OF 60

NOT TO SCALE