


NOTES:  
REFER TO "THE VERMONT STANDARDS & SPECIFICATIONS FOR EROSION PREVENTION & SEDIMENT CONTROL -2006-" FROM THE VT AGENCY OF NATURAL RESOURCES FOR ADDITIONAL GUIDANCE.

THIS ITEM SHALL BE PAID FOR UNDER ITEM  
653.20 TEMPORARY EROSION MATTING

NEW	
APRIL 16, 2007	WHF
REVISIONS	

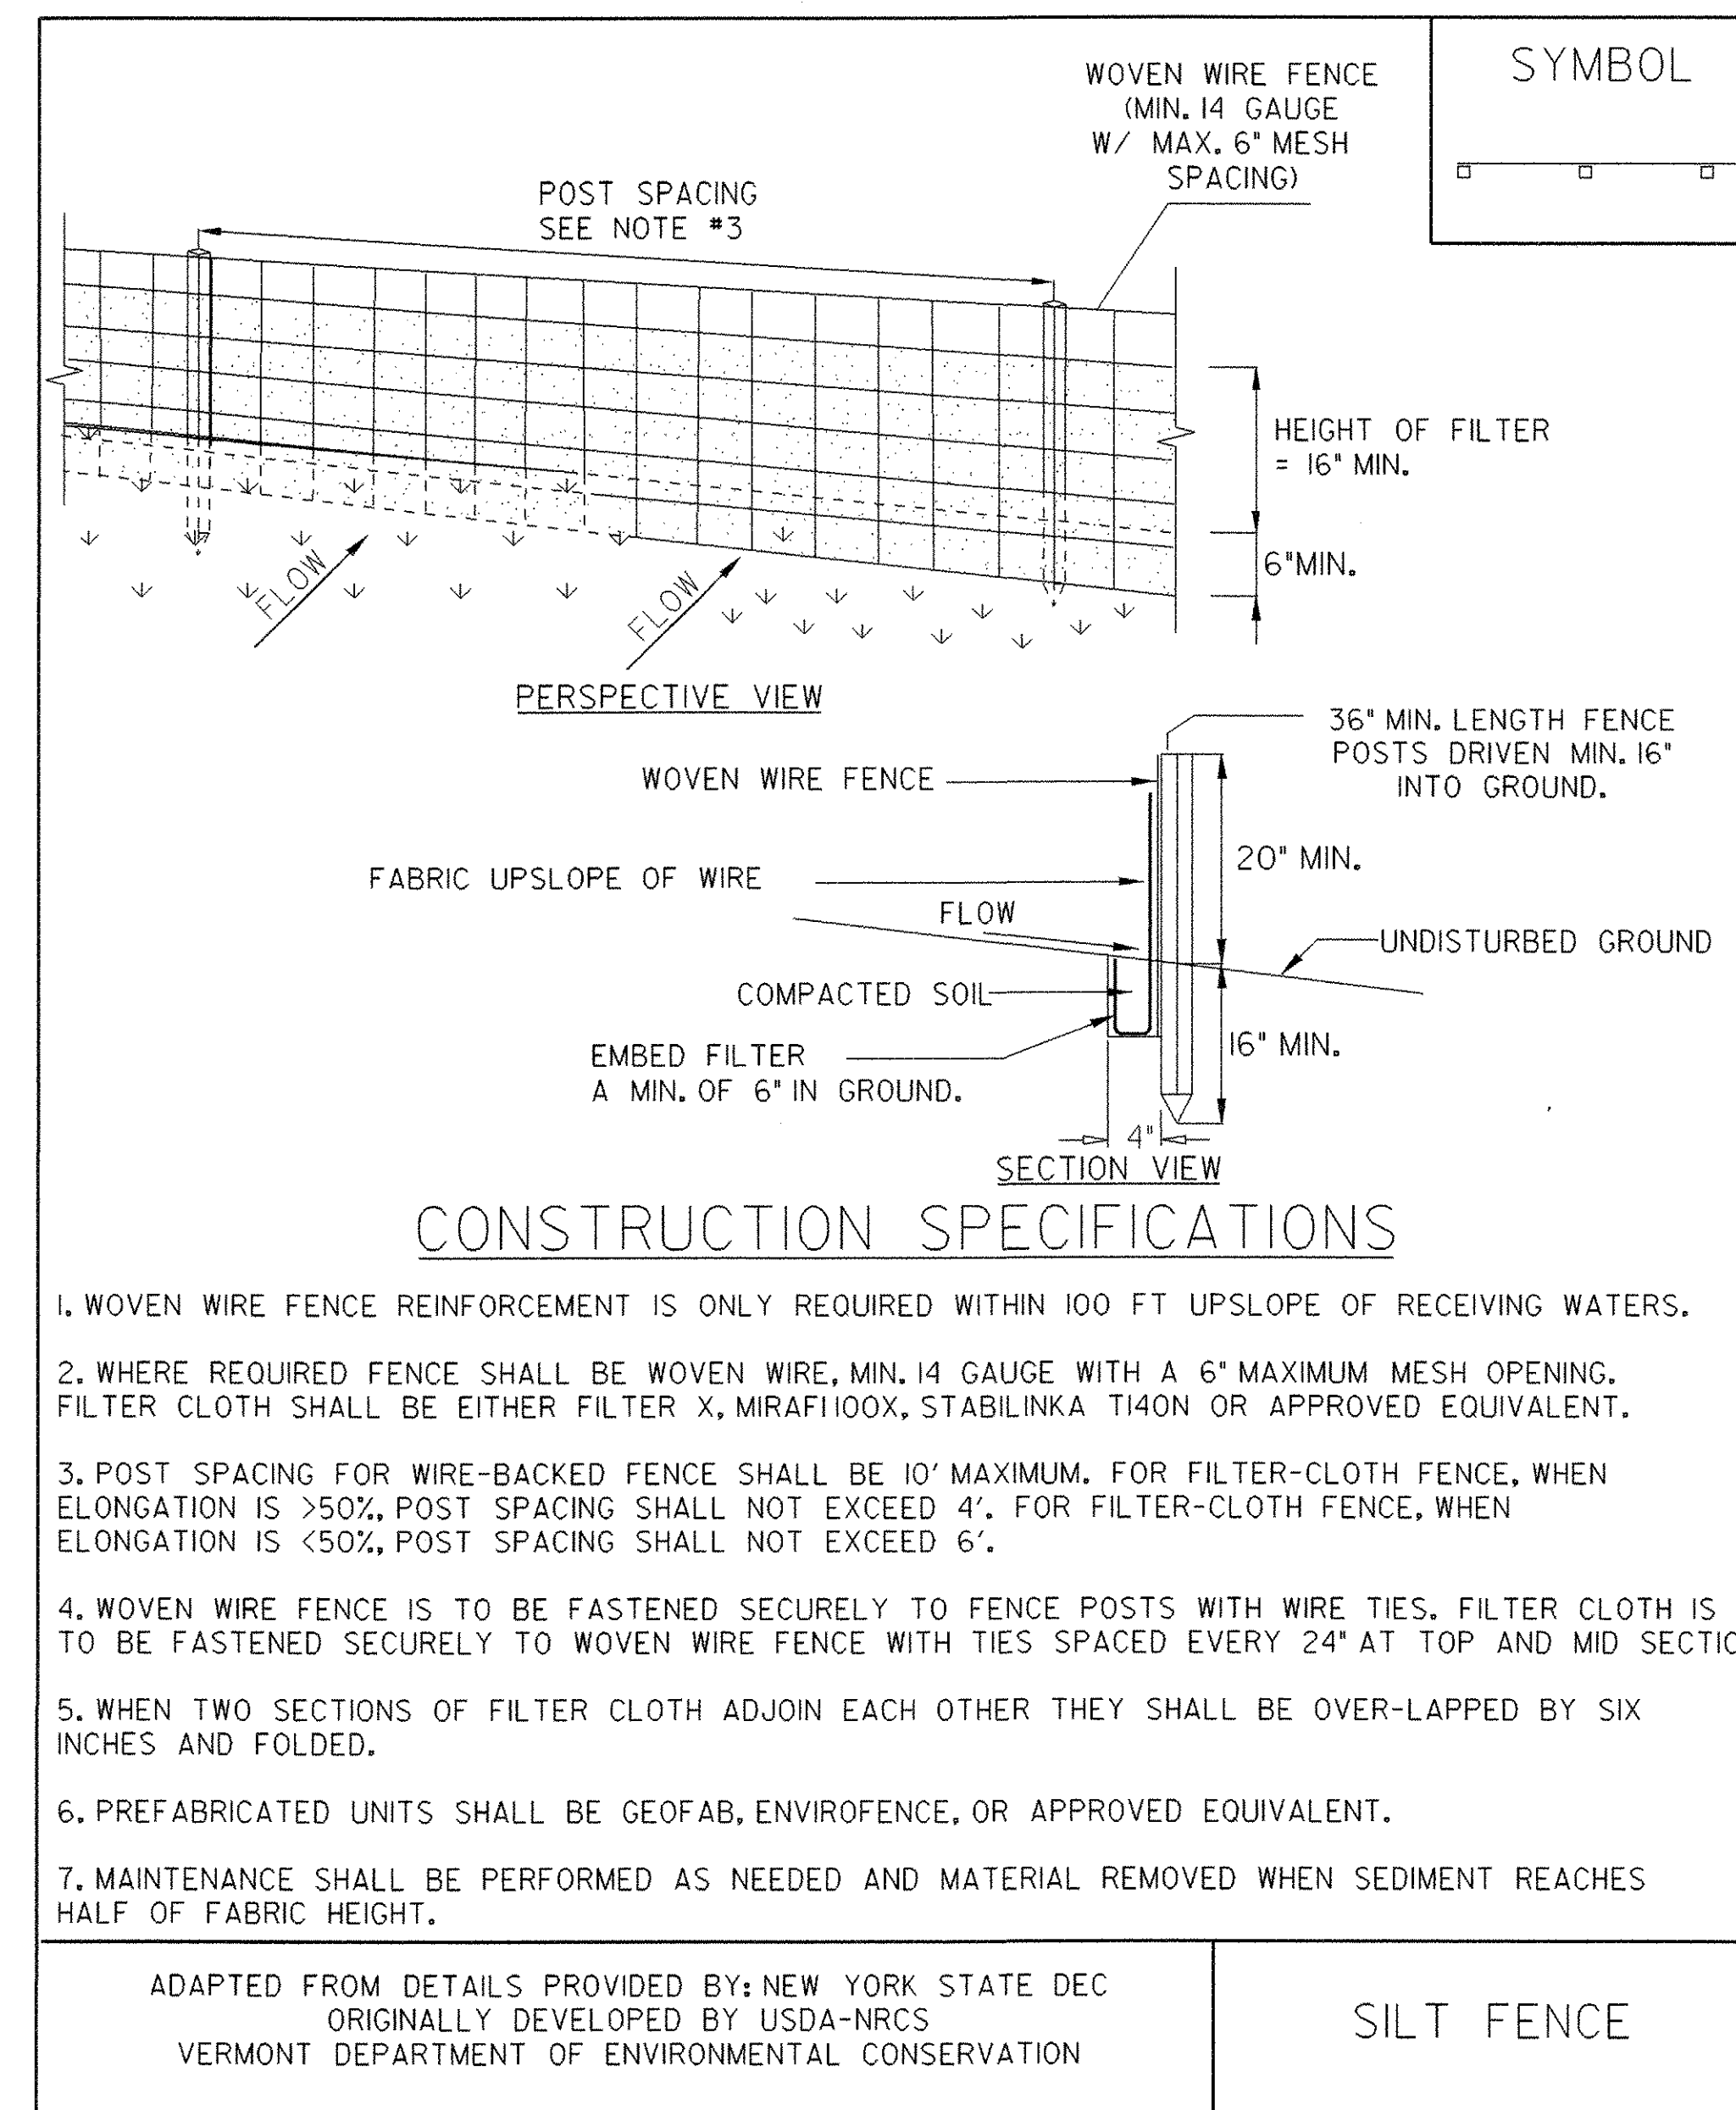

NOTES:  
REFER TO "THE VERMONT STANDARDS & SPECIFICATIONS FOR EROSION PREVENTION & SEDIMENT CONTROL -2006-" FROM THE VT AGENCY OF NATURAL RESOURCES FOR ADDITIONAL GUIDANCE.

THIS ITEM SHALL BE PAID FOR UNDER ITEM  
649.51 GEOTEXTILE FOR SILT FENCE (FILTER FABRIC ONLY FENCE)

PROJECT NAME: BARNET  
PROJECT NUMBER: IM SCRP(2)

FILE NAME: d07a102erod.dgn  
PROJECT LEADER: K. UPMAL  
DESIGNED BY: J. DEVLIN  
EPSC DETAILS

PLOT DATE: 25-FEB-2008  
DRAWN BY: J. DEVLIN  
CHECKED BY: K. UPMAL  
SHEET 19 OF 20