


0+38
INLET

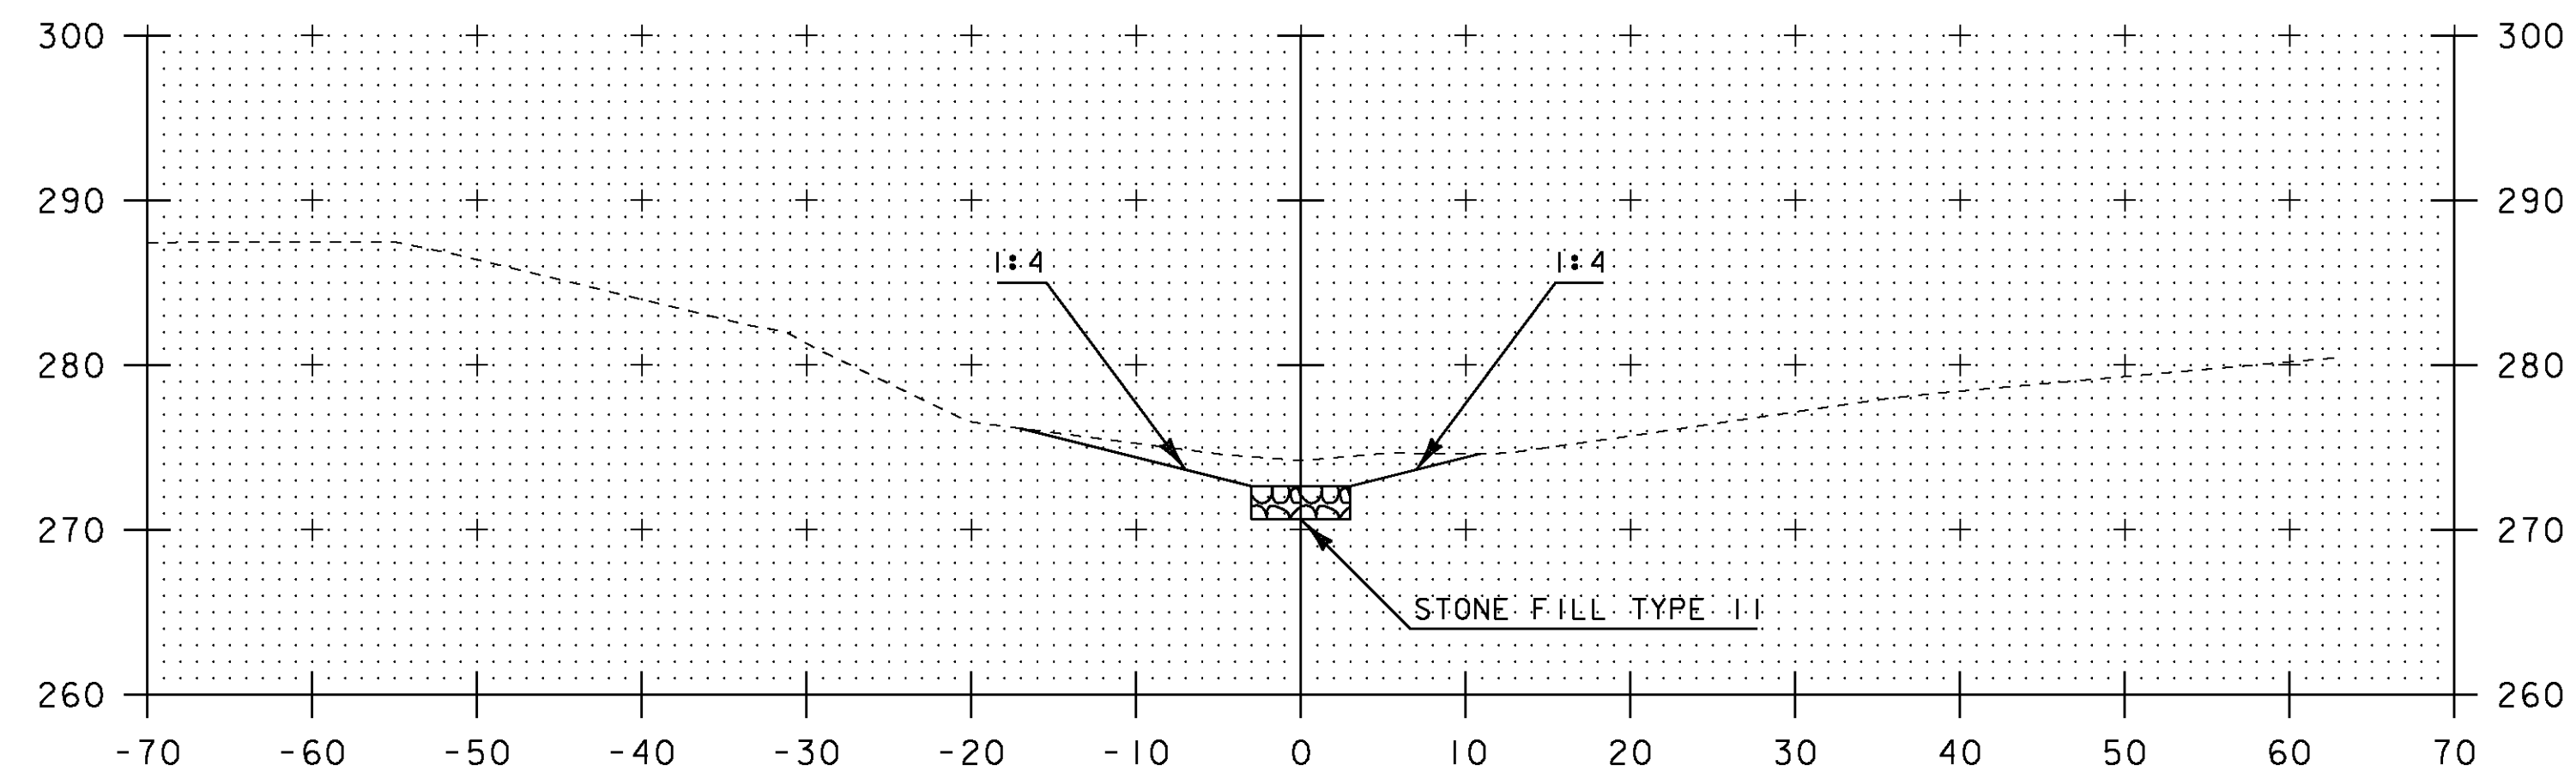

0+24
INLET

INLET - STONE FILL TYPE II, 2 FT DEPTH AT CHANNEL BOTTOM AND SIDES, 6 FT WIDE, TAPERING TO 18 FT SIDE AT HEADWALL

PROJECT NAME:	SOUTH BURLINGTON	PLOT DATE:	13-JAN-2010
PROJECT NUMBER:	IM SCRP(3)	DRAWN BY:	J. DEVLIN
FILE NAME:	d07a104_nul.dgn	DESIGNED BY:	B.KIPP/B. McADAMS
PROJECT LEADER:	K. UPMAL	CHECKED BY:	B. KIPP
DESIGNED BY:	B.KIPP/B. McADAMS	MM 88.877 CHANNEL SECTIONS	SHEET 34 OF 69