

(FIXED)
END ROAD WORK
 G20-2A
 MM 88.91 NORTHBOUND

(FIXED)
SPEED LIMIT 55
 R2-155
 MM 88.97 NORTHBOUND

I-89 SOUTH


I-89 NORTH

500 FT

500 FT

(FIXED)
END ROAD WORK
 G20-2A
 MM 88.91 NORTHBOUND

(FIXED)
SPEED LIMIT 55
 R2-155
 MM 88.97 NORTHBOUND

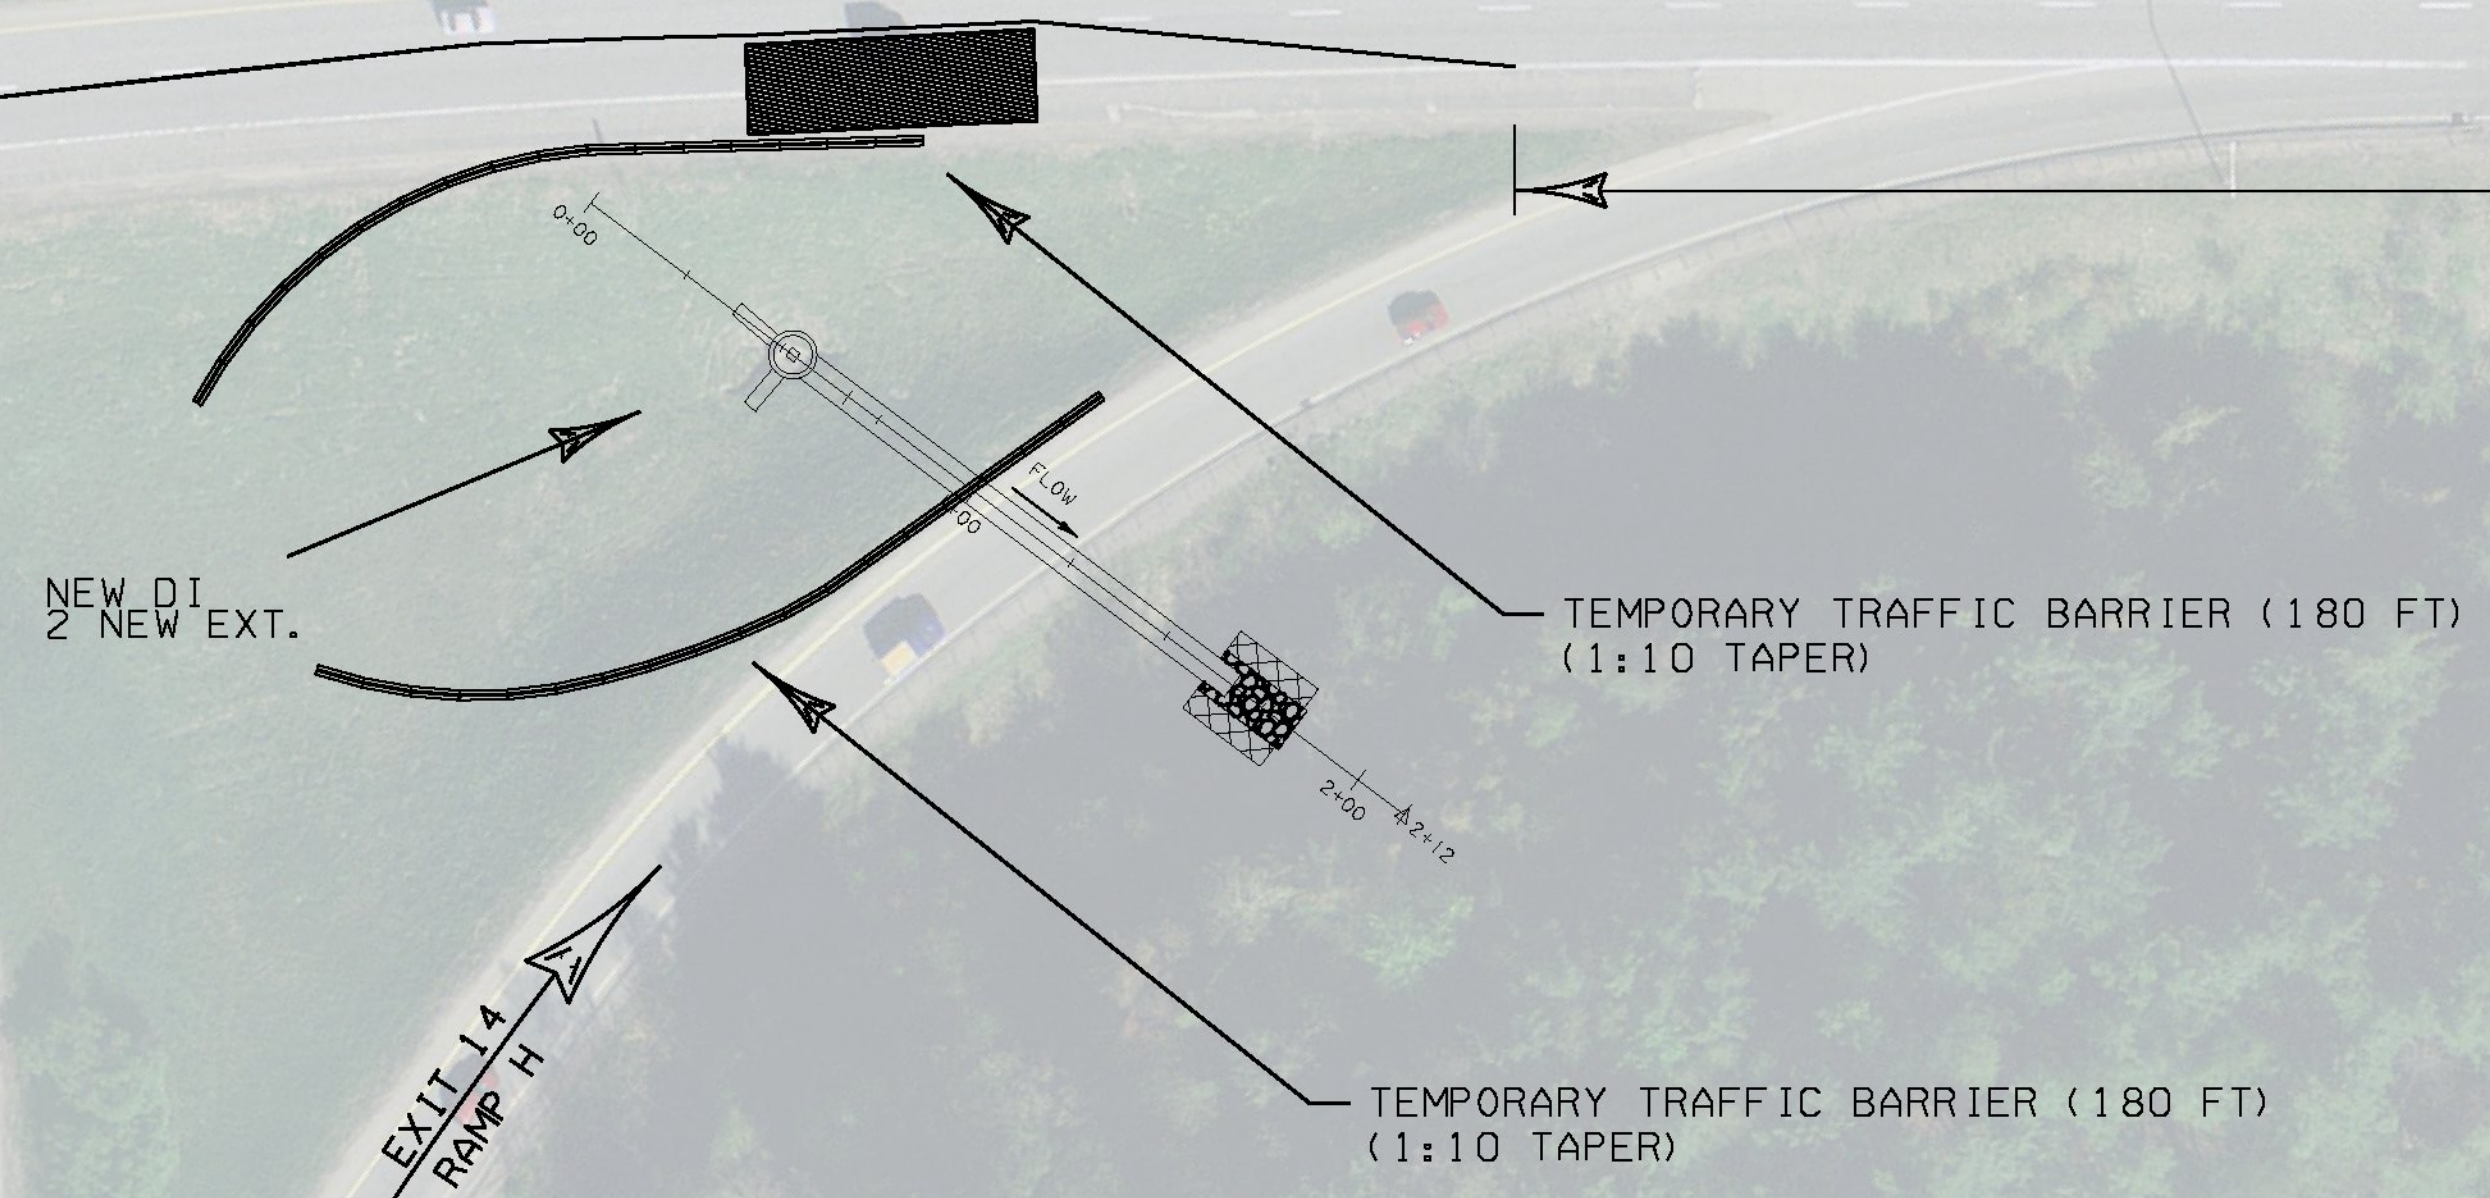

PROJECT NAME:	SOUTH BURLINGTON
PROJECT NUMBER:	IM SCRP(3)
FILE NAME:	88.838BDR.dgn
PROJECT LEADER:	K. UPMAL
DESIGNED BY:	B. KIPP/B. McADAMS
MM 88.838 TRAFFIC CONTROL PLAN 2	
PLOT DATE:	19-JAN-2010
DRAWN BY:	B. KIPP
CHECKED BY:	B. KIPP
SHEET	60 OF 69