



# TRAFFIC SIGN DETAIL SHEET

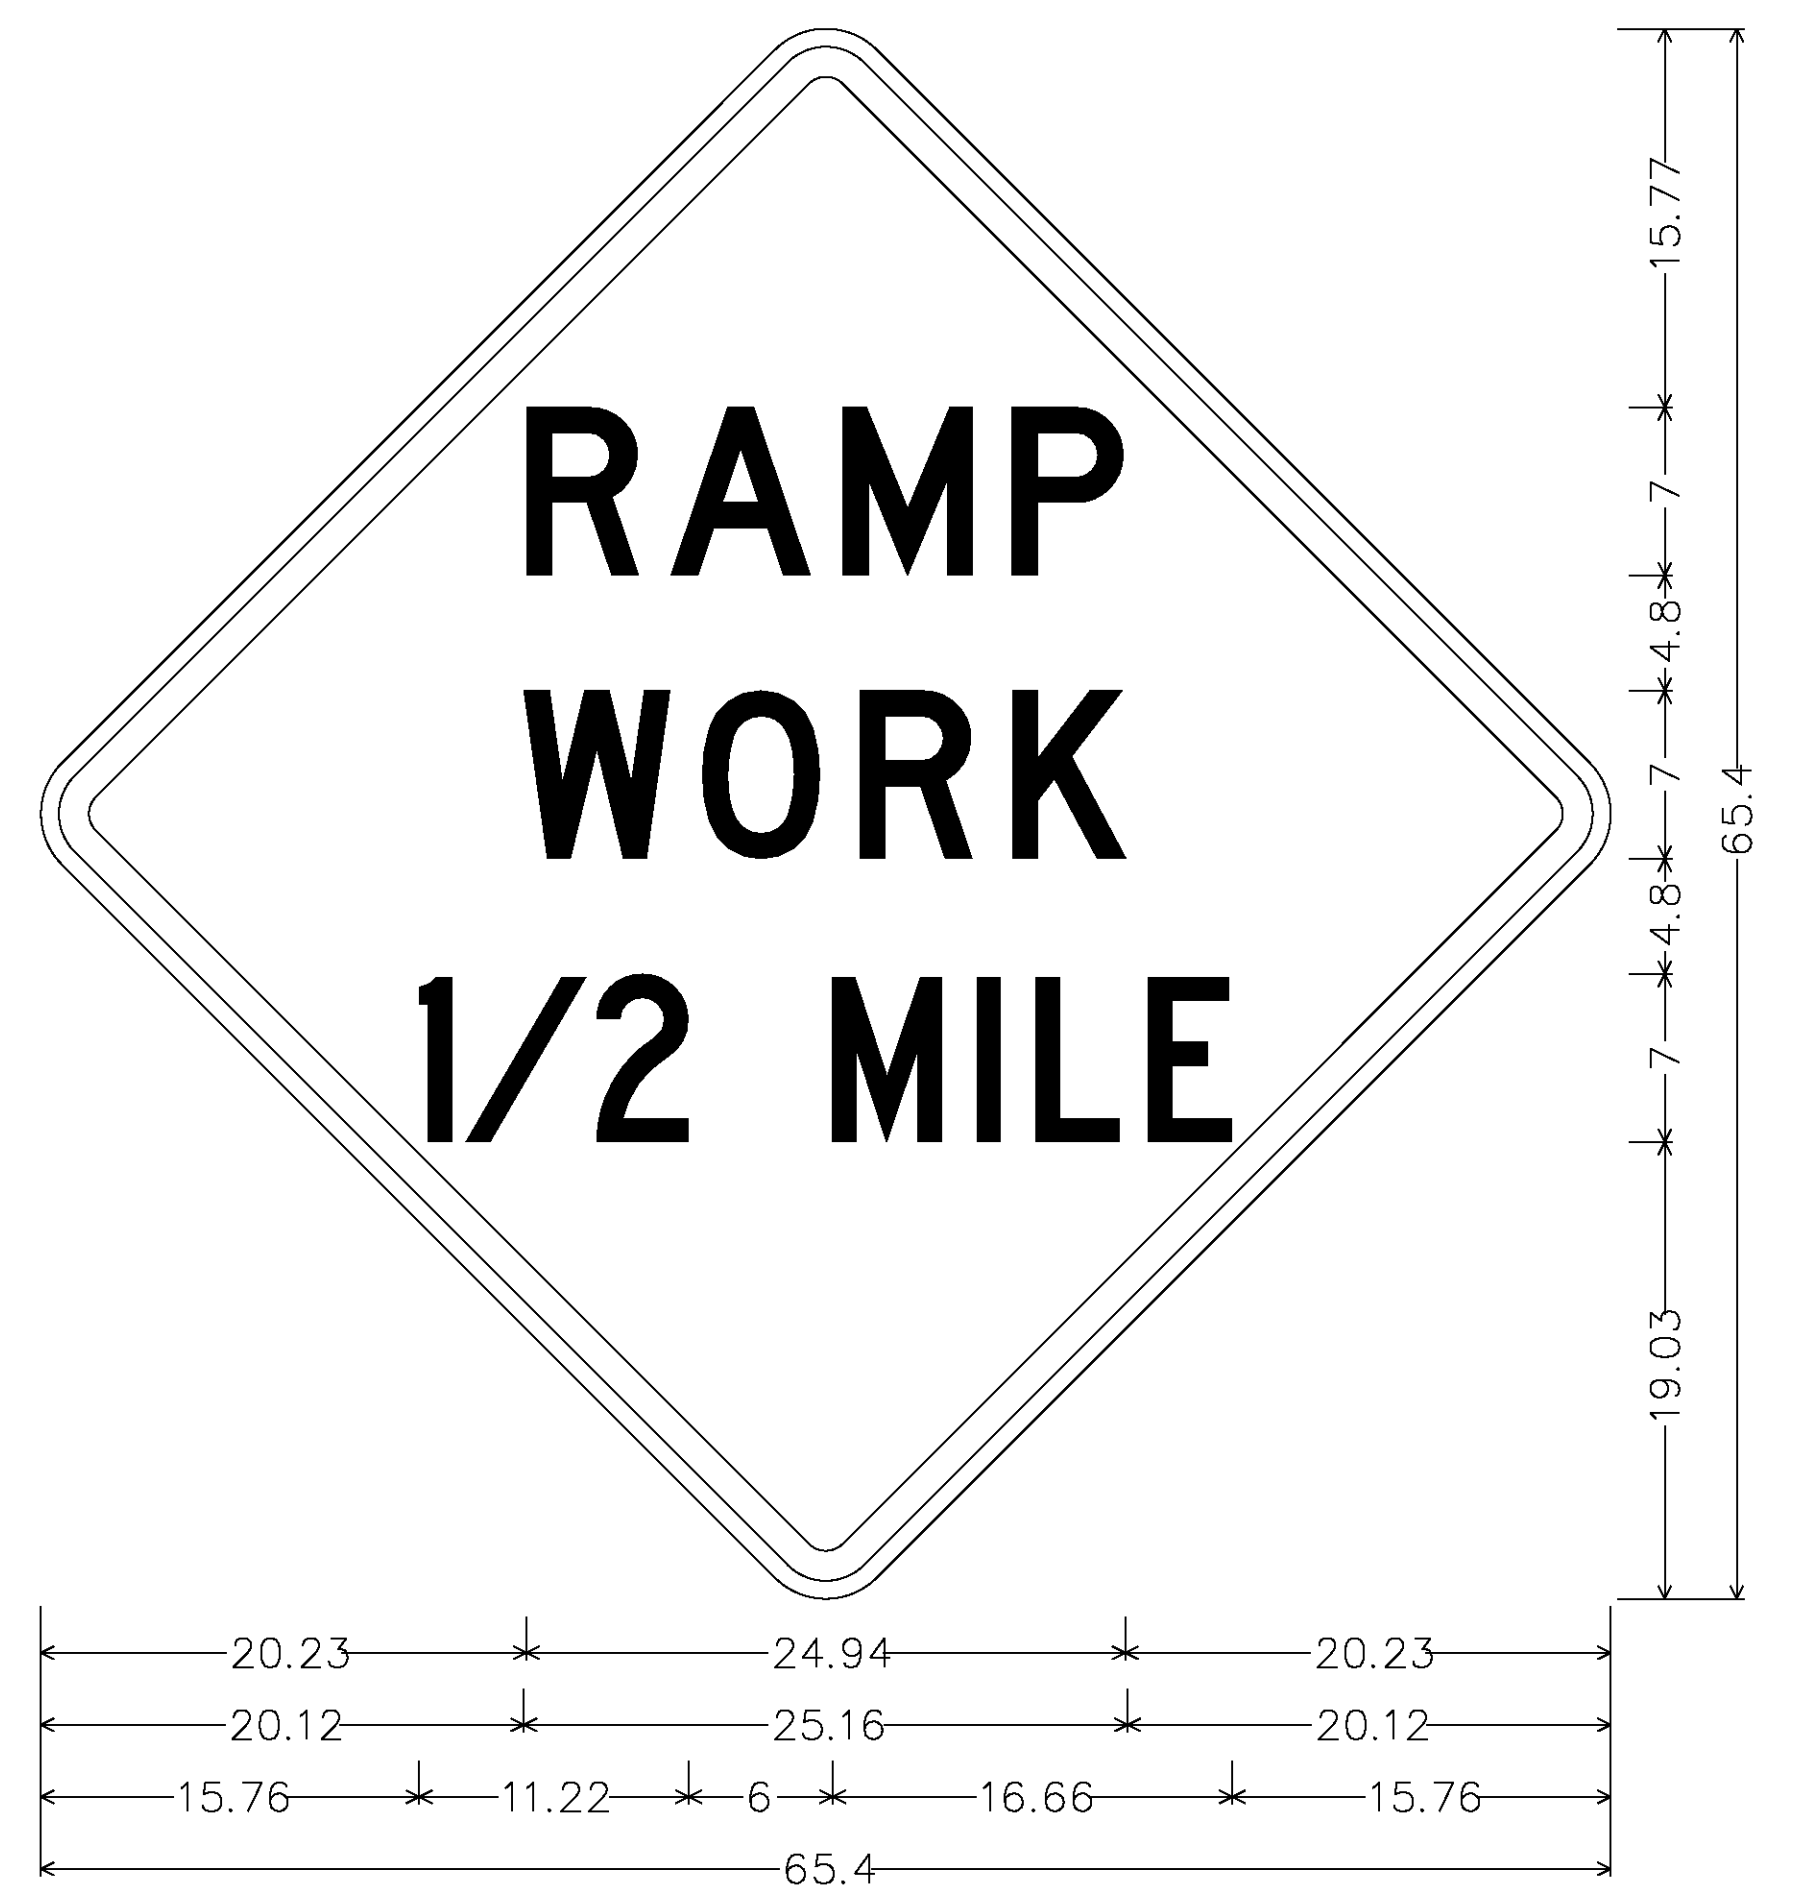

48.00" across sides 3.00" Radius, 1.25" Border, 0.75" Indent, Black on Orange;  
[RAMP] D; [WORK] D; [1/2 MILE] C;

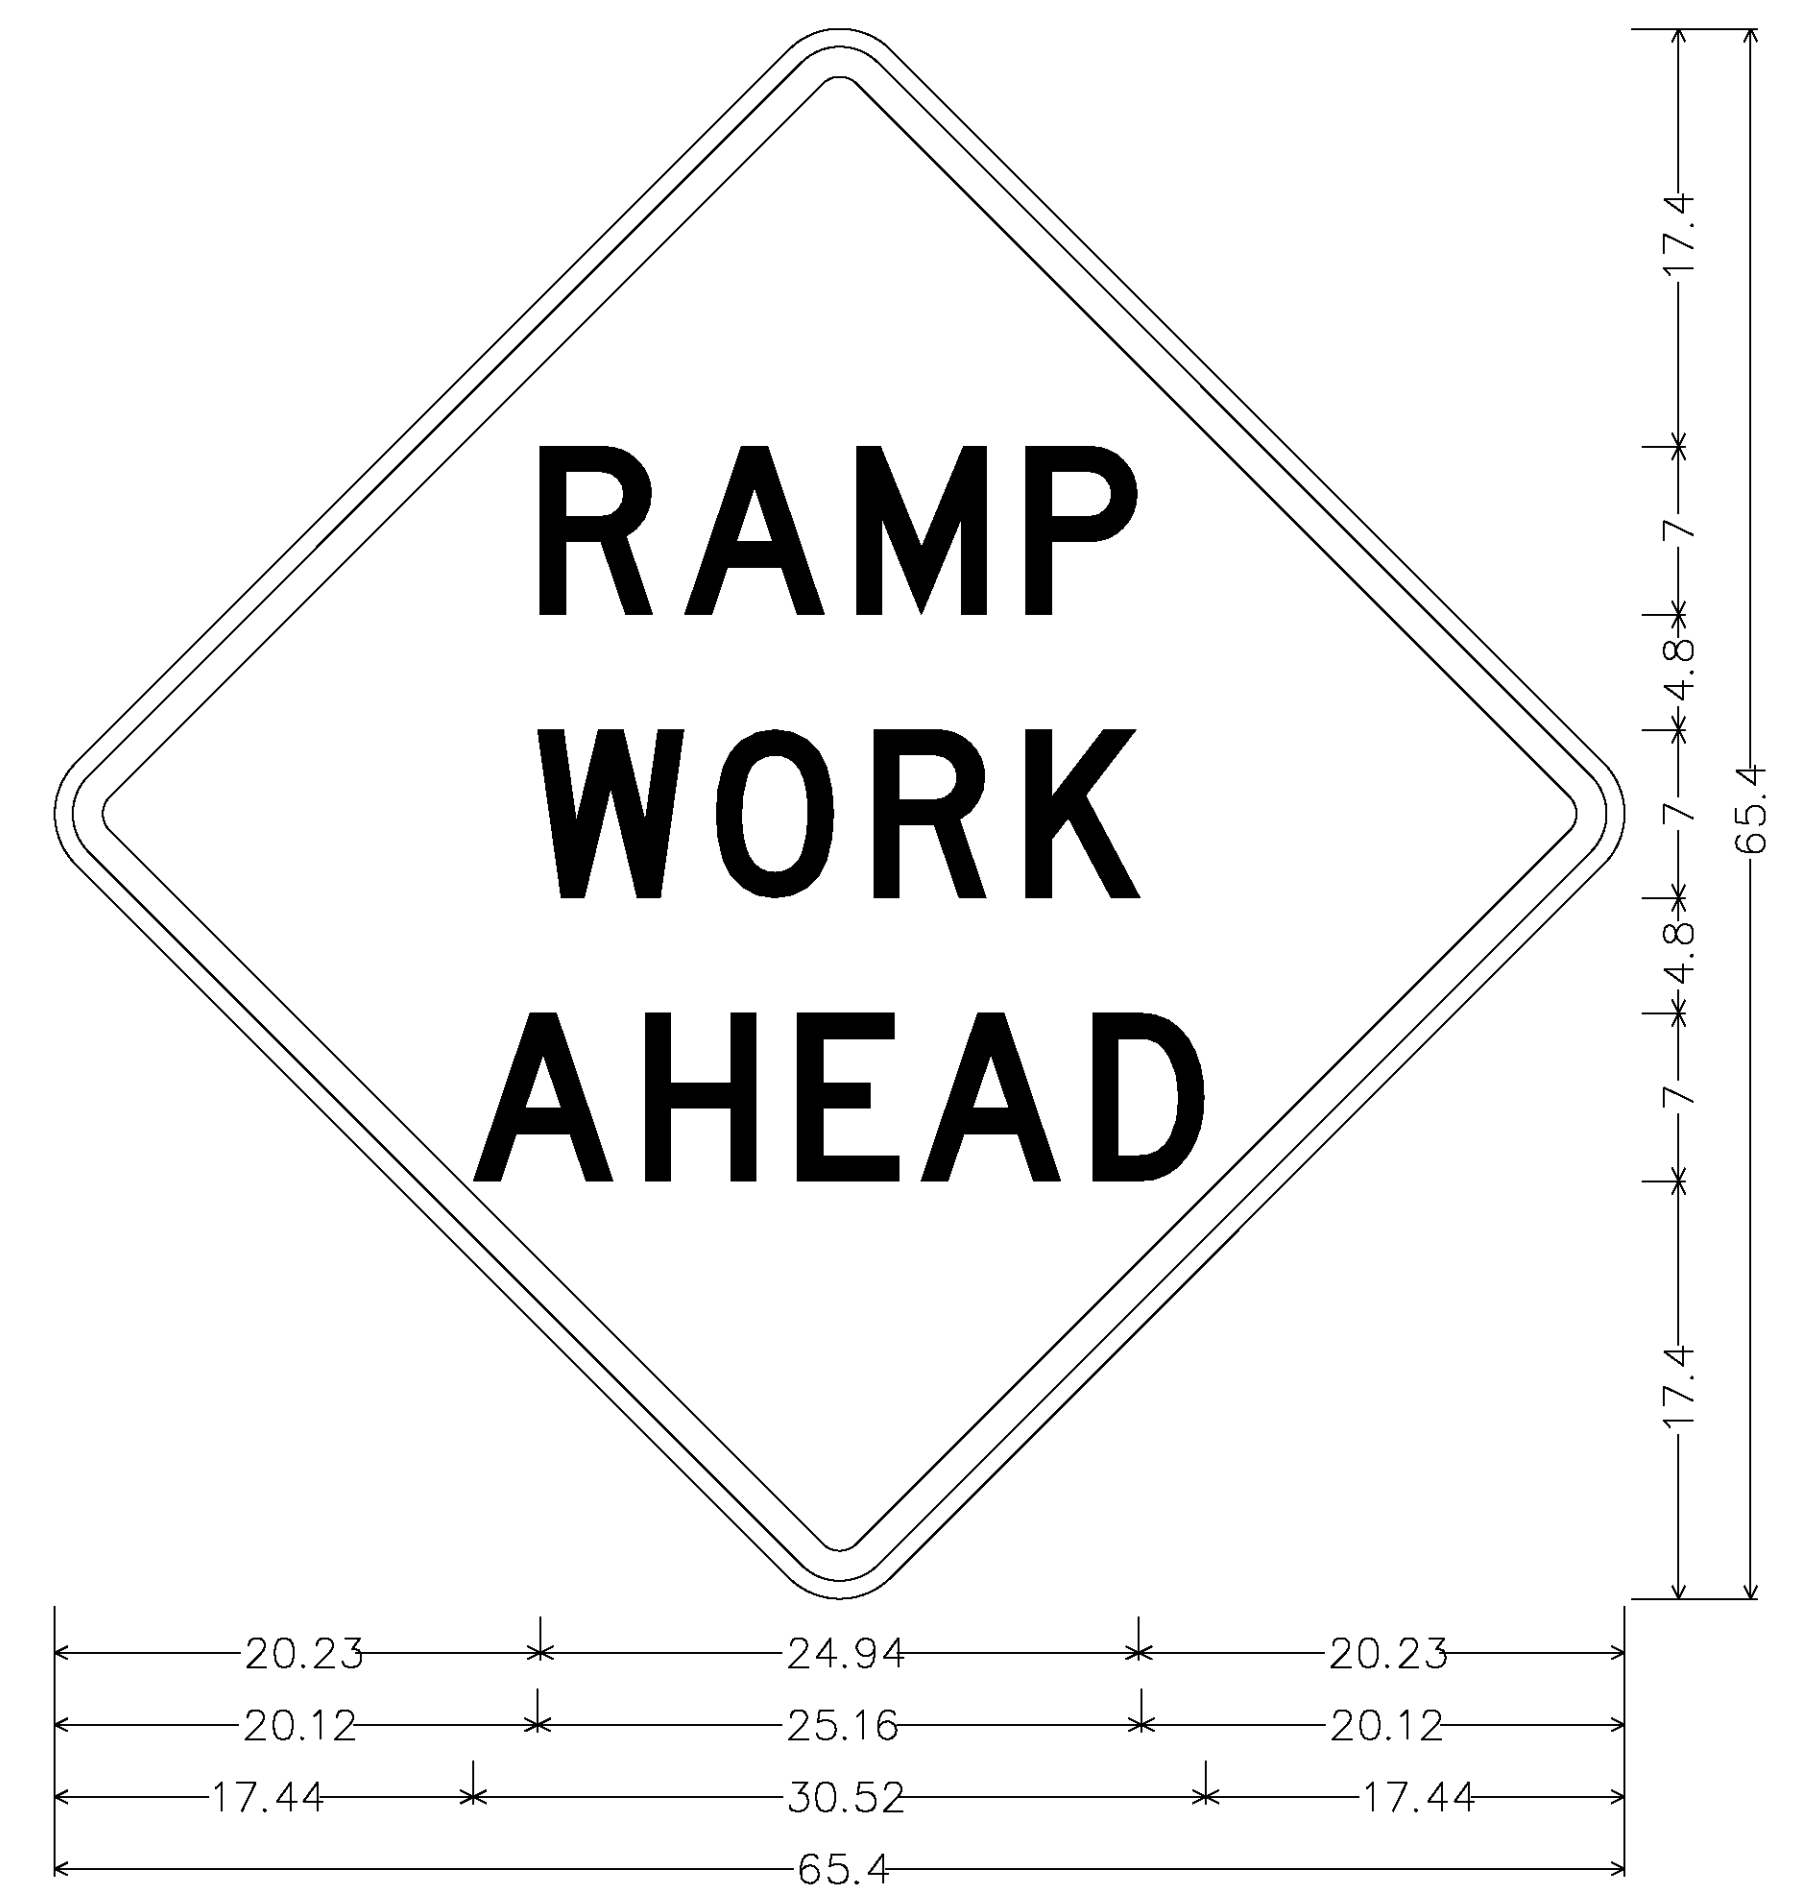

48.00" across sides 3.00" Radius, 1.25" Border, 0.75" Indent, Black on Orange;  
[RAMP] D; [WORK] D; [AHEAD] D;

PROJECT NAME:	SOUTH BURLINGTON
PROJECT NUMBER:	IM SCRP(3)
FILE NAME:	d07a104_frm.dgn
PROJECT LEADER:	K. UPMAL
DESIGNED BY:	B. KIPP/B. McADAMS
TRAFFIC SIGN DETAIL SHEET	
PLOT DATE:	13-JAN-2010
DRAWN BY:	B. KIPP
CHECKED BY:	B. KIPP
SHEET	65 OF 69