


NOTES:  
REFER TO "THE VERMONT STANDARDS & SPECIFICATIONS FOR EROSION PREVENTION & SEDIMENT CONTROL -2006- " FROM THE VT AGENCY OF NATURAL RESOURCES FOR ADDITIONAL GUIDANCE.

THIS ITEM SHALL BE PAID FOR UNDER ITEM 900.645 SPECIAL PROVISION (TEMPORARY ACCESS ROAD AND STAGING AREAS, CULVERT)

NEW	
APRIL 16, 2007	WHF
REVISIONS	

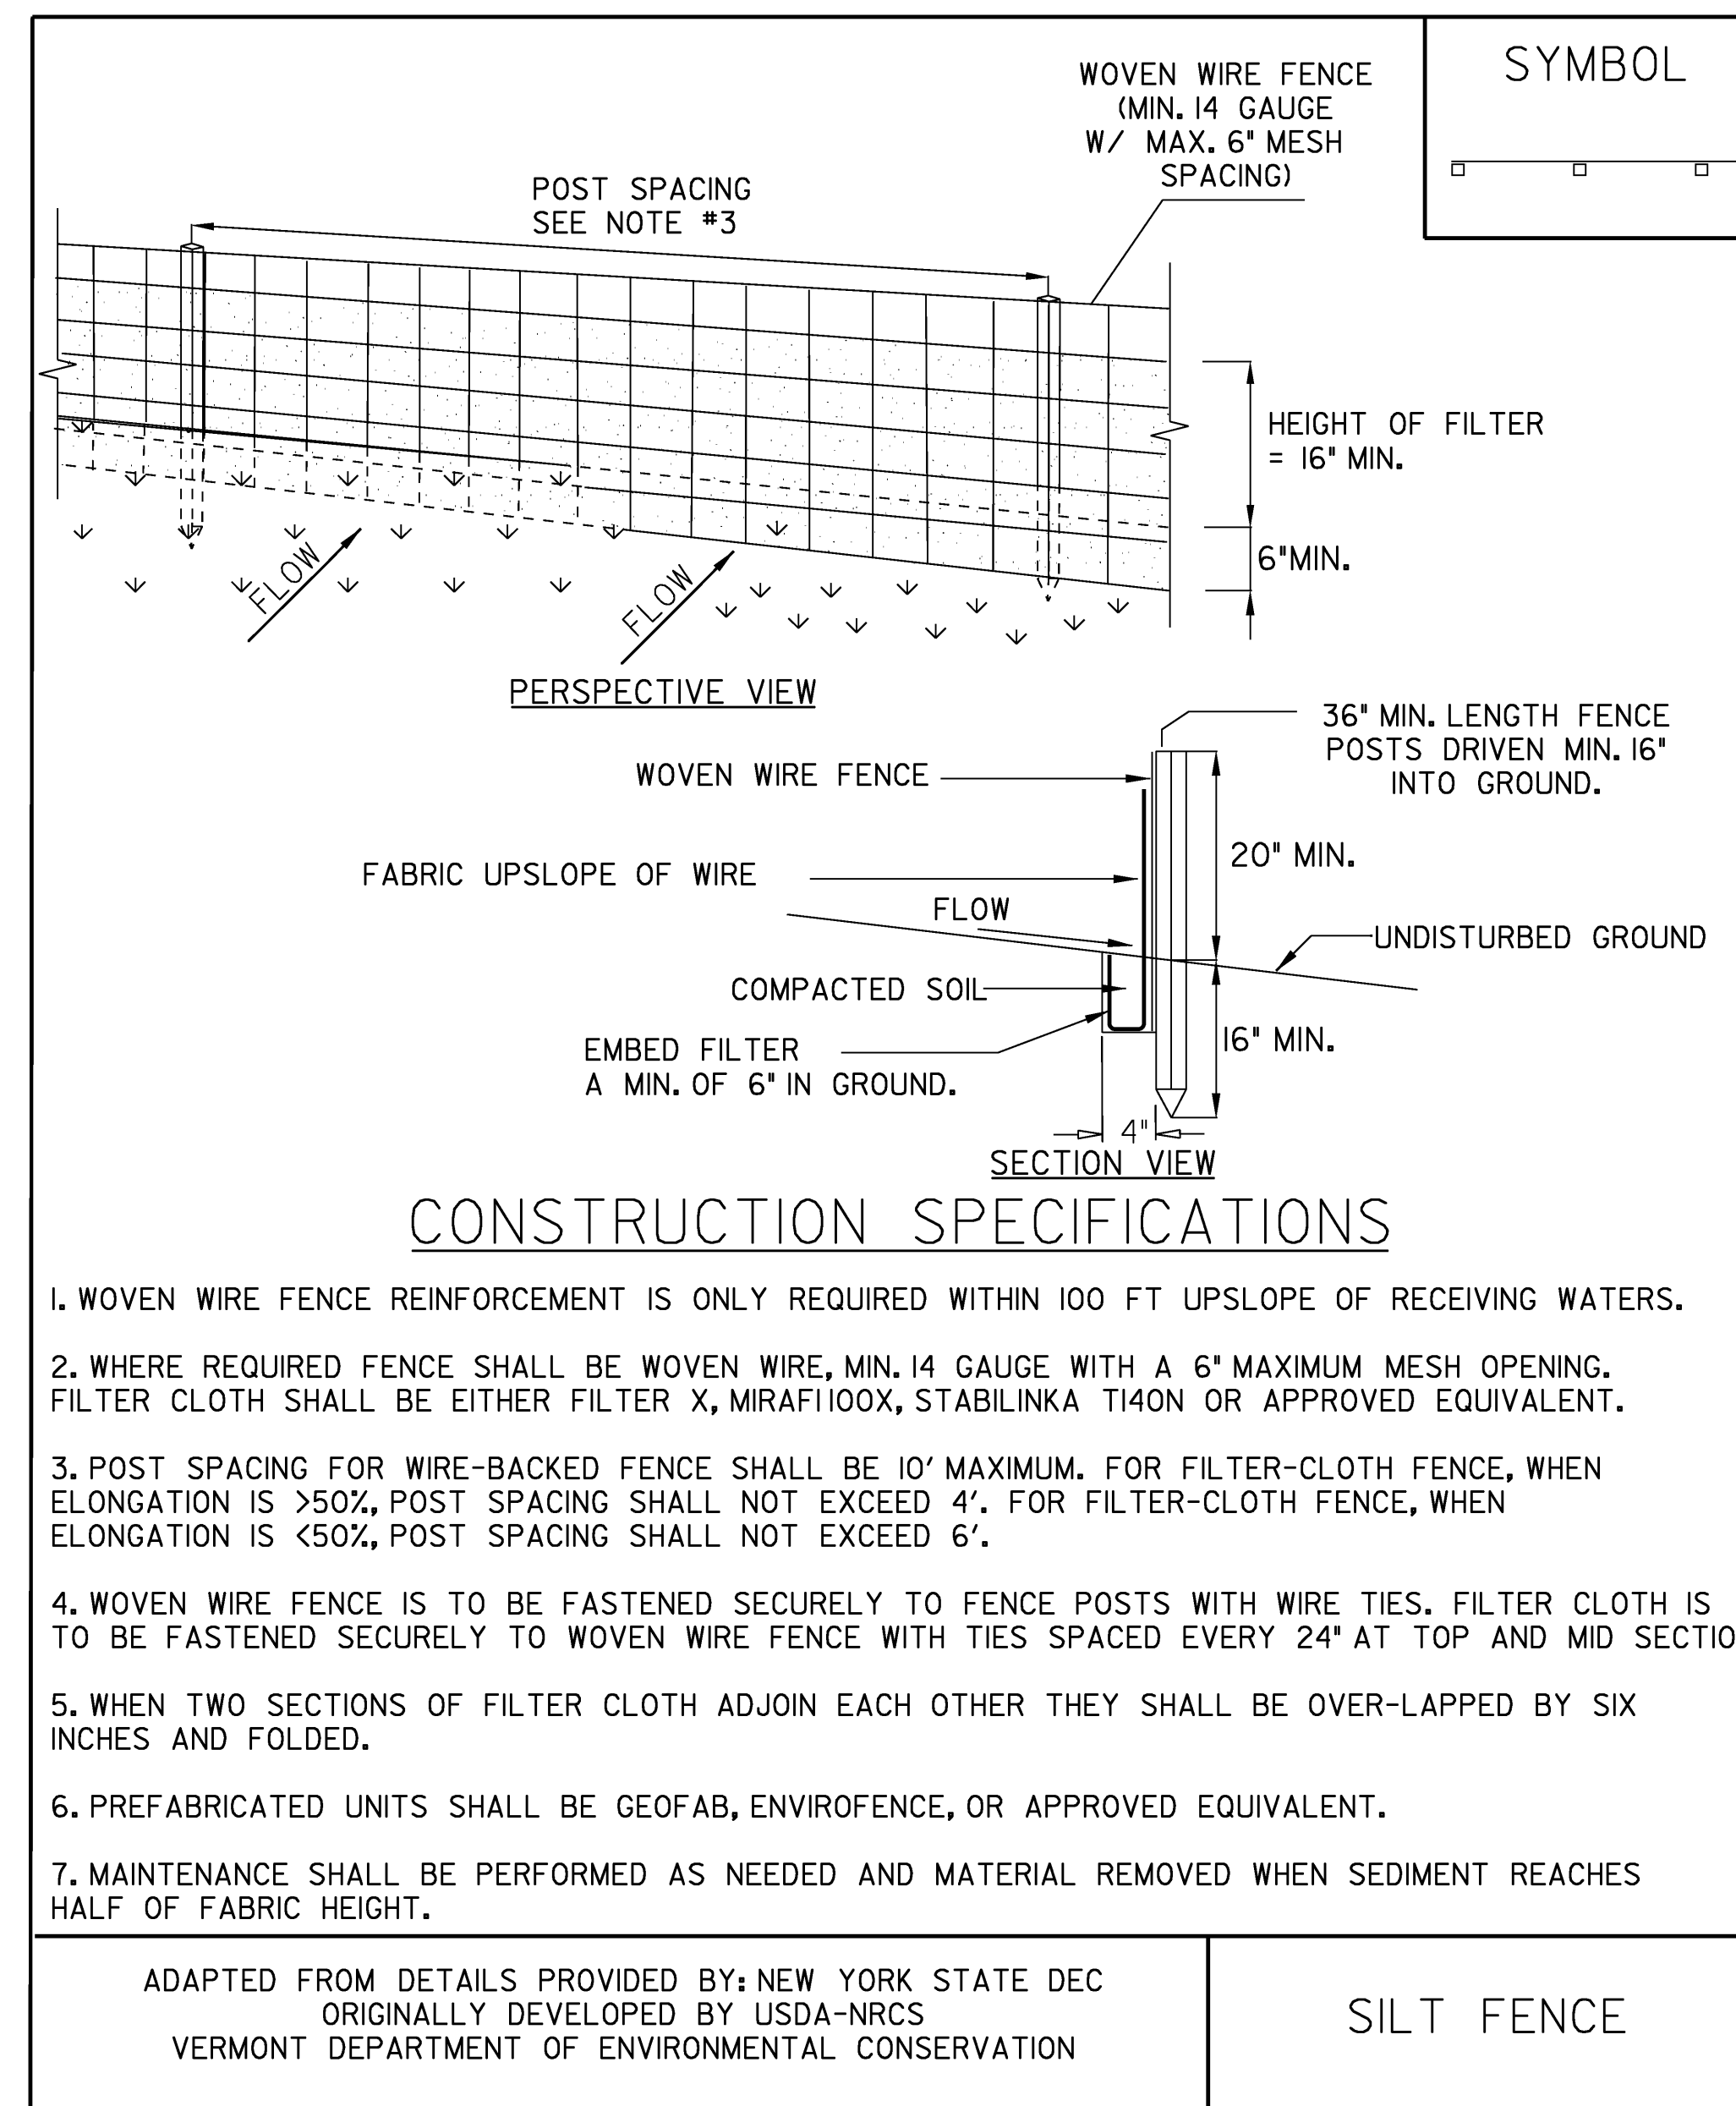

NOTES:  
REFER TO "THE VERMONT STANDARDS & SPECIFICATIONS FOR EROSION PREVENTION & SEDIMENT CONTROL -2006- " FROM THE VT AGENCY OF NATURAL RESOURCES FOR ADDITIONAL GUIDANCE.

THIS ITEM SHALL BE PAID FOR UNDER ITEM 649.51 GEOTEXTILE FOR SILT FENCE (FILTER FABRIC ONLY FENCE)

PROJECT NAME:	ROCKINGHAM
PROJECT NUMBER:	IM SCRP(5)
FILE NAME:	d07a108erod.dgn
PROJECT LEADER:	K. UPMAL
DESIGNED BY:	T. GUAZZONI
EPSC DETAILS	
PLOT DATE:	21-AUG-2008
DRAWN BY:	T. GUAZZONI
CHECKED BY:	B. KIPP
SHEET	13 OF 17