



TRAFFIC SIGN DETAIL SHEET

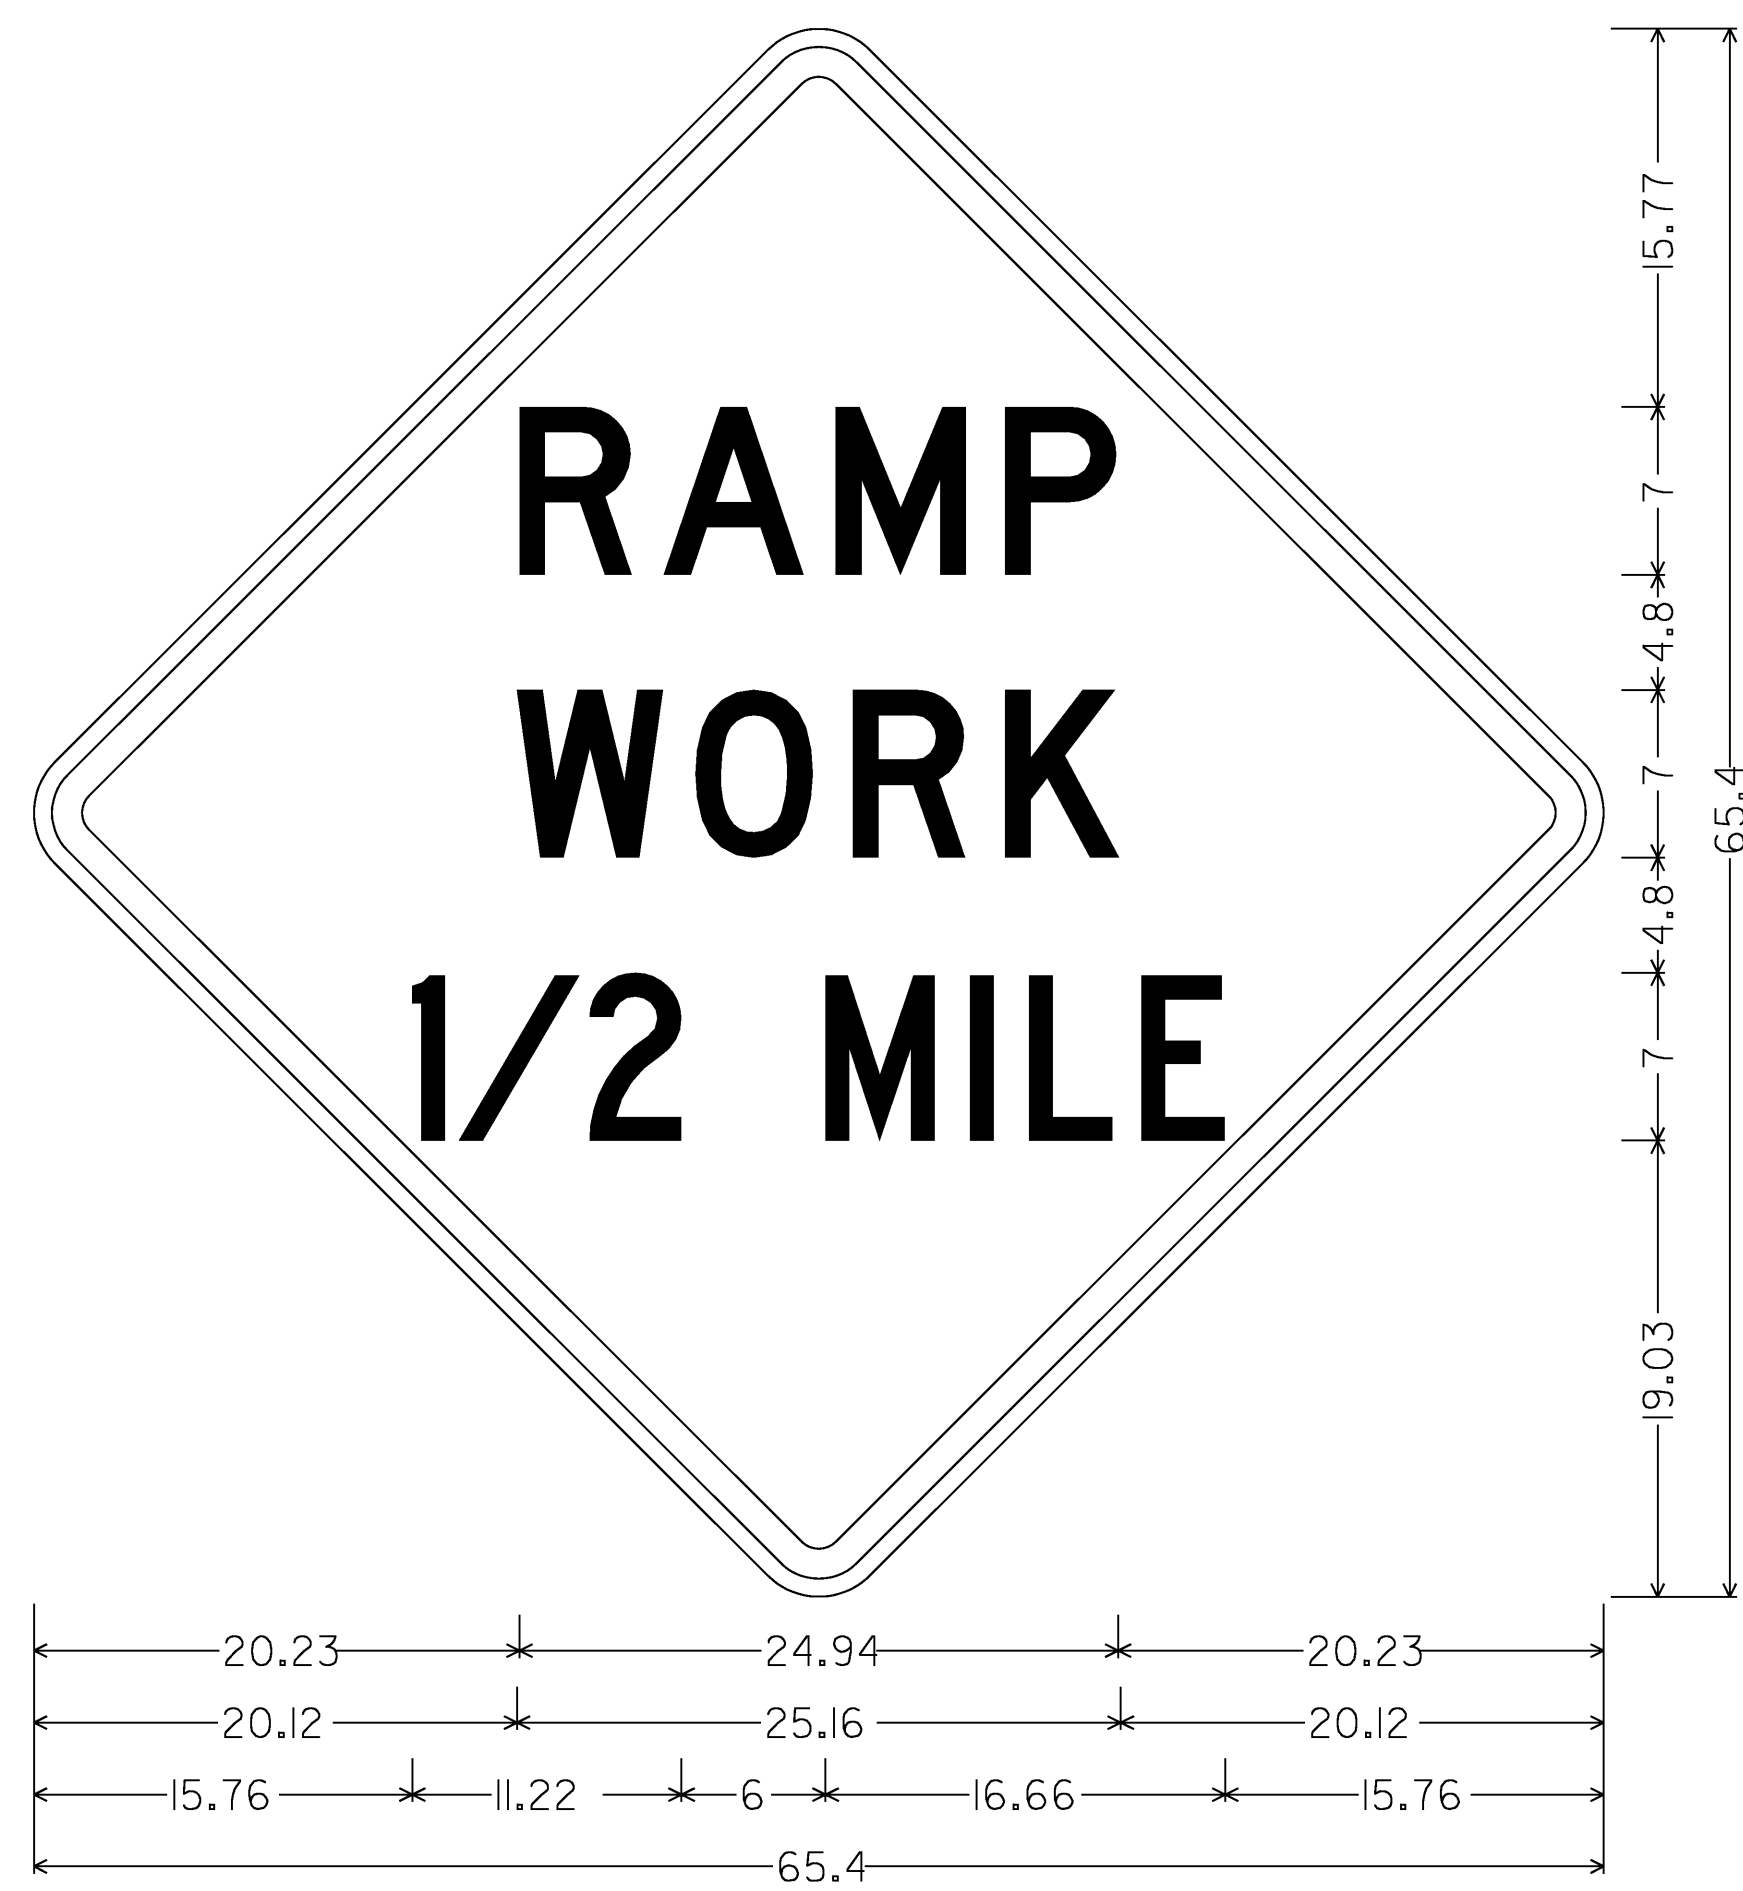

48.00" across sides 3.00" Radius, 1.25" Border, 0.75" Indent, Black on Orange;
[RAMP] D; [WORK] D; [1/2 MILE] C;

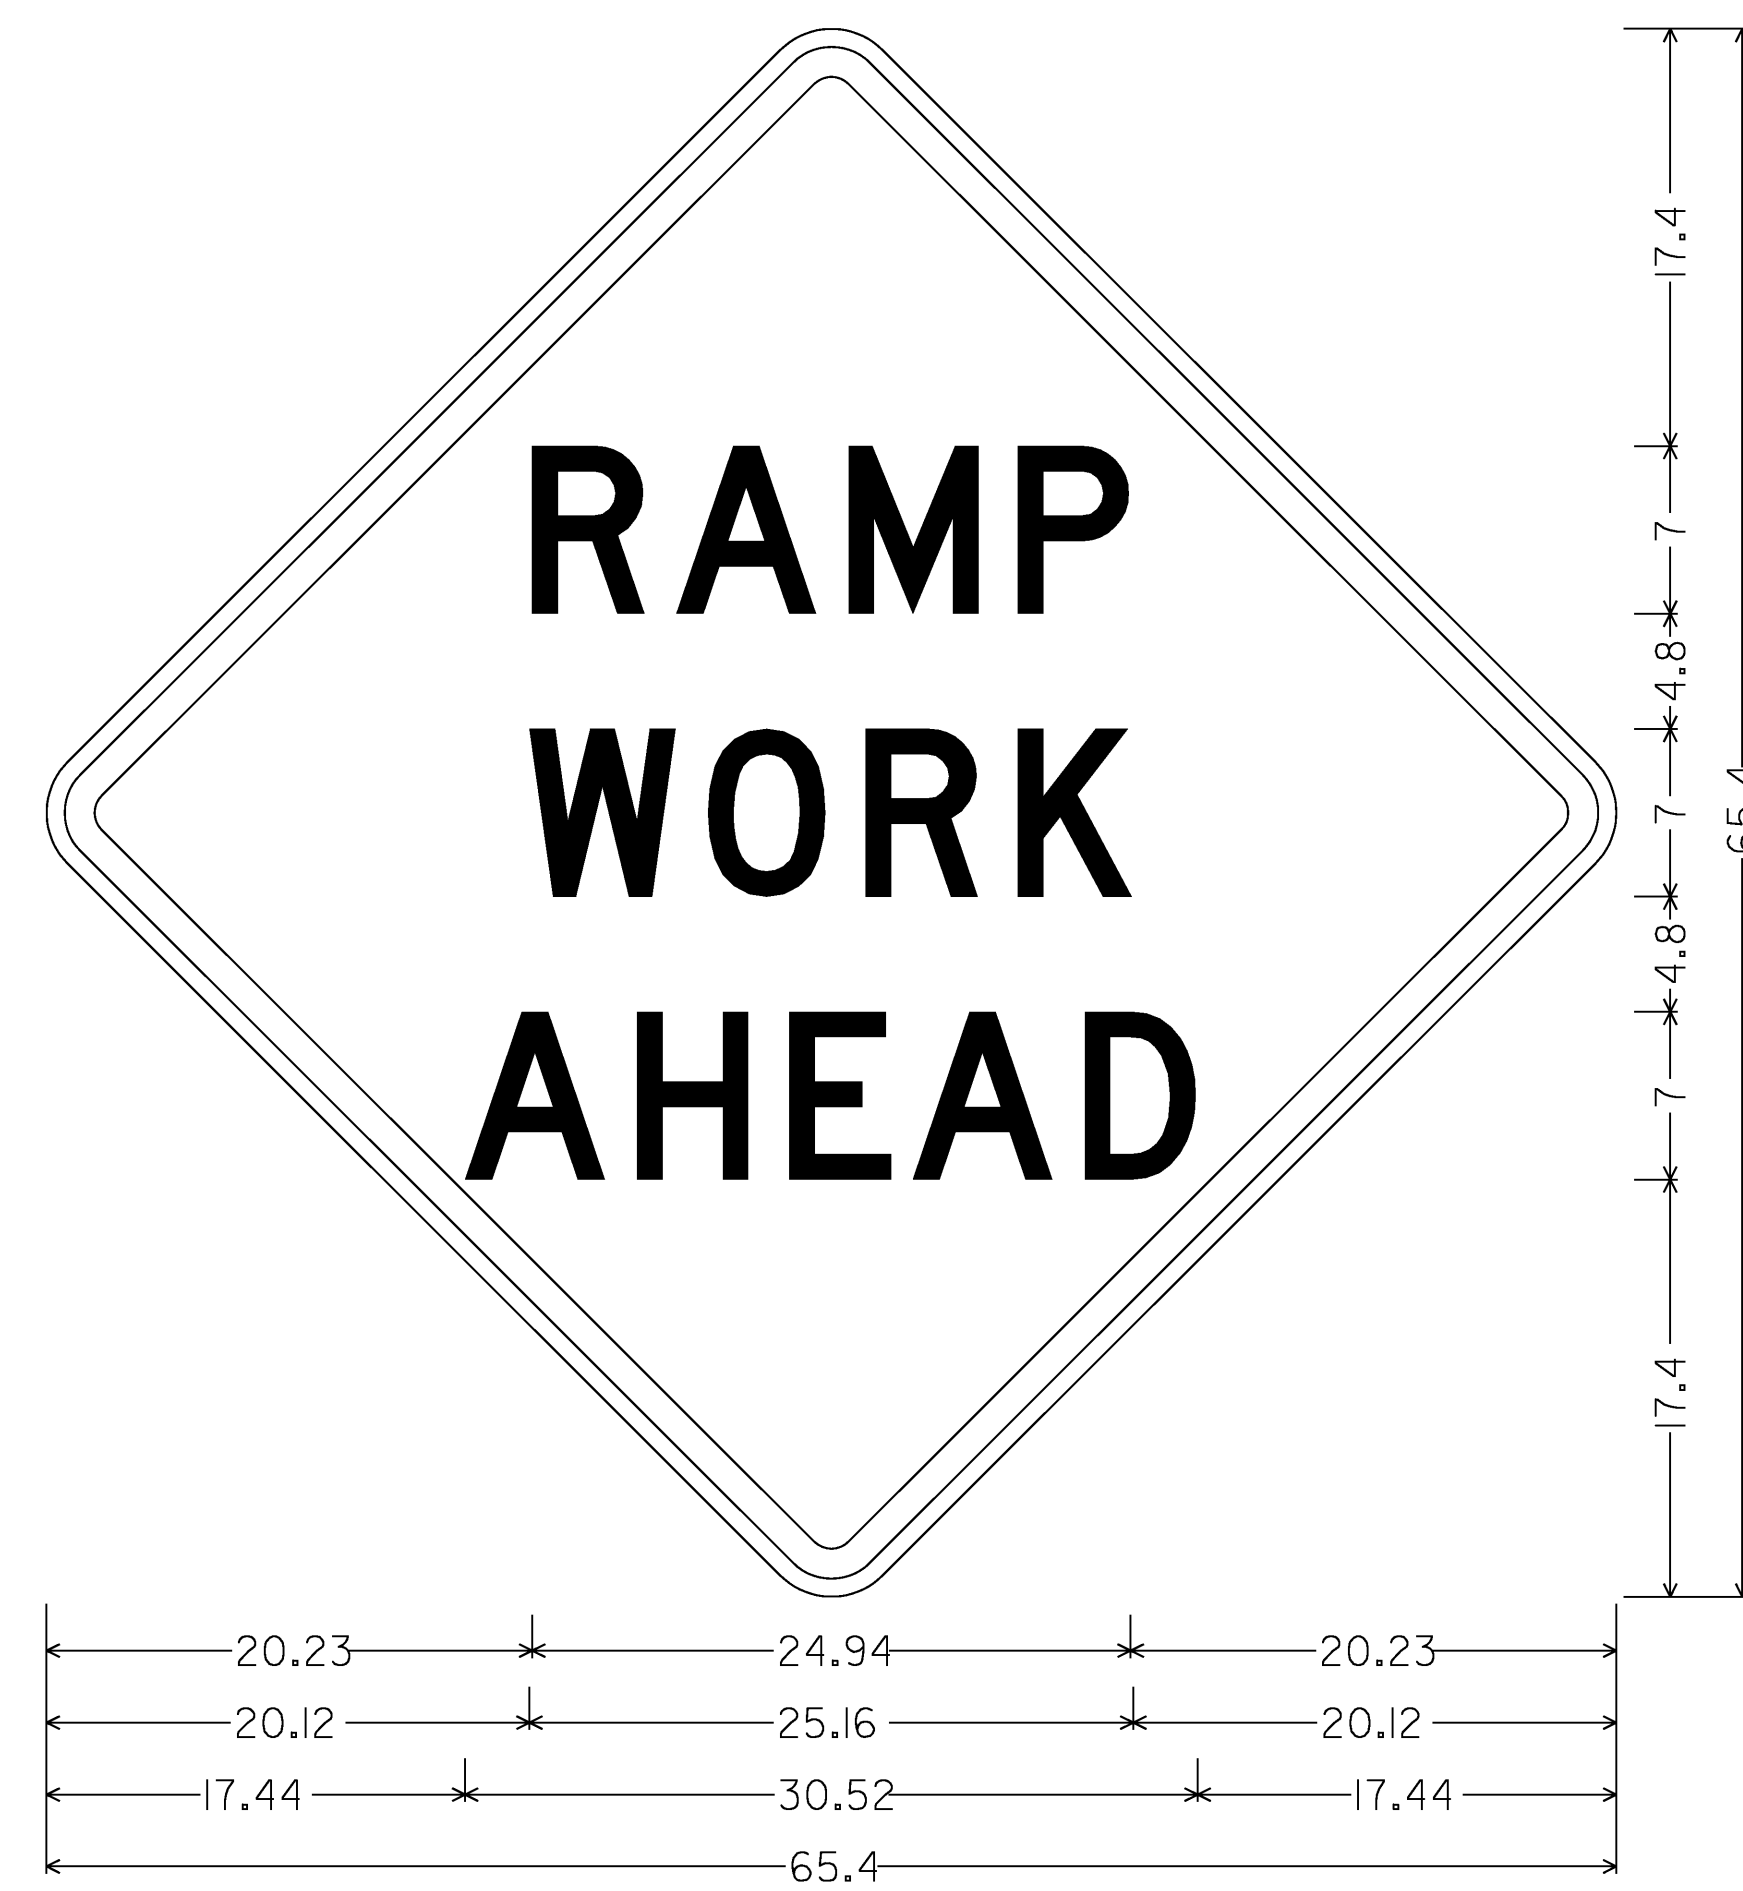

48.00" across sides 3.00" Radius, 1.25" Border, 0.75" Indent, Black on Orange;
[RAMP] D; [WORK] D; [AHEAD] D;

PROJECT NAME: ROCKINGHAM	
PROJECT NUMBER: IM SCRP(5)	
FILE NAME: d07a108Tc.dgn	PLOT DATE: 21-AUG-2008
PROJECT LEADER: K. UPMAL	DRAWN BY: T. GUAZZONI
DESIGNED BY: T. GUAZZONI	CHECKED BY: B.KIPP
TRAFFIC SIGN DETAIL SHEET	SHEET 17 OF 17