


**BR 345  
MM 57.395**

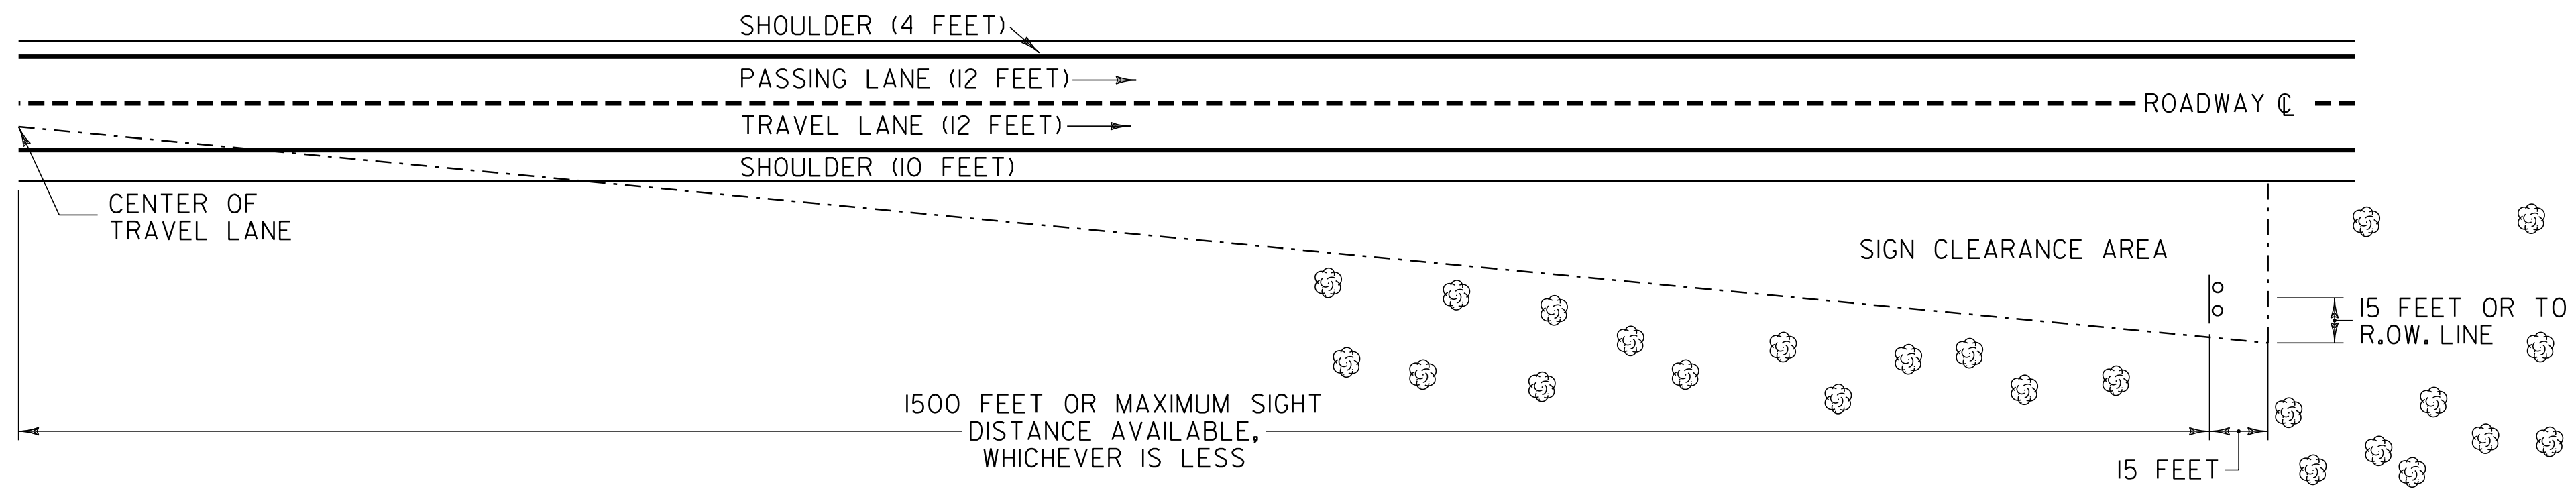

**THINNING AND TRIMMING FOR SIGNS DETAIL**

THE CONTRACTOR SHALL REMOVE ALL WOODY STEMMED GROWTH INCLUDING BRUSH, SAPLINGS AND TREE LIMBS GROWING WITHIN OR PROJECTING INTO THE CLEARANCE AREA DOWN TO GROUND LEVEL OR AT LEAST 10 FEET BELOW THE BOTTOM OF THE SIGN, WHICHEVER IS LESS. THINNING AND TRIMMING FOR SIGNS SHALL BE PERFORMED IN ACCORDANCE WITH SUBSECTION 201.05 AND PAYMENT WILL BE MADE UNDER ITEM 201.31 THINNING AND TRIMMING FOR SIGNS, AND PAID FOR PER EACH SIGN.

SIGN LOCATIONS:

NORTHBOUND:  
MM 59.750 RT

SOUTHBOUND:  
MM 59.700 LT  
MM 60.900 LT

**BRIDGE 345  
DETAIL SHEET  
&  
THINNING  
AND  
TRIMMING  
DETAIL  
SHEET**

PROJECT NAME: WINDSOR - HARTLAND  
PROJECT NUMBER: IM 091-(6)

FILE NAME: p07al42.dgn  
PROJECT LEADER: D.E.G.  
DESIGNED BY: M.J.L.  
IPARM FILE: p07al42+td.i

PLOT DATE: 16-AUG-2011 13:44  
DRAWN BY: C.A.K.  
CHECKED BY: R.A.B.  
SHEET 53 OF 56

NOT TO SCALE