



* TO BE INSTALLED ONLY AT THE DIRECTION OF THE RESIDENT ENGINEER

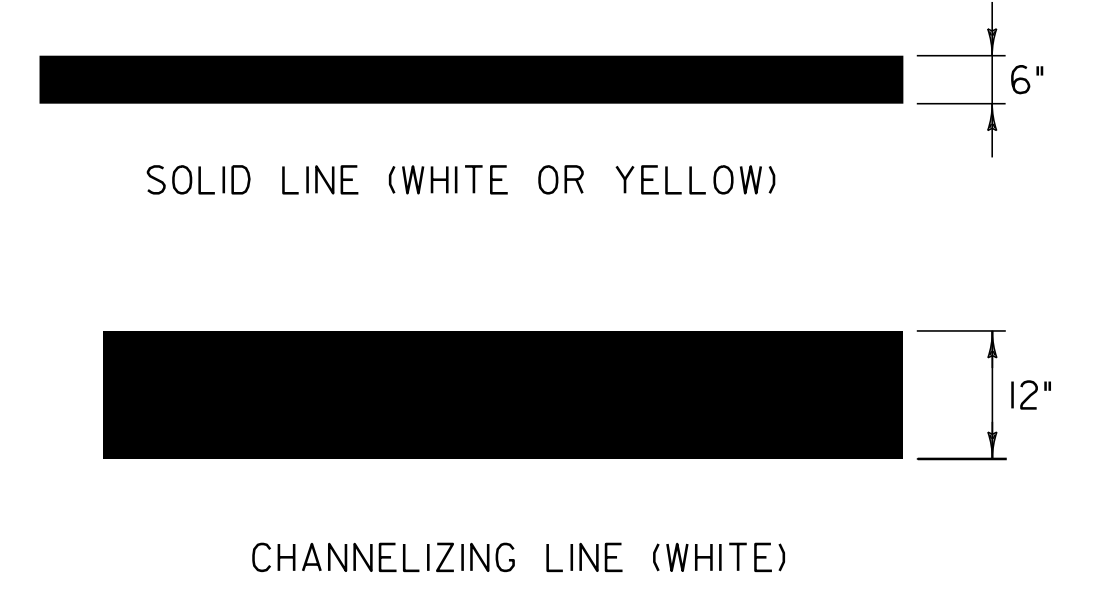


PAVEMENT MARKING LINE DETAILS

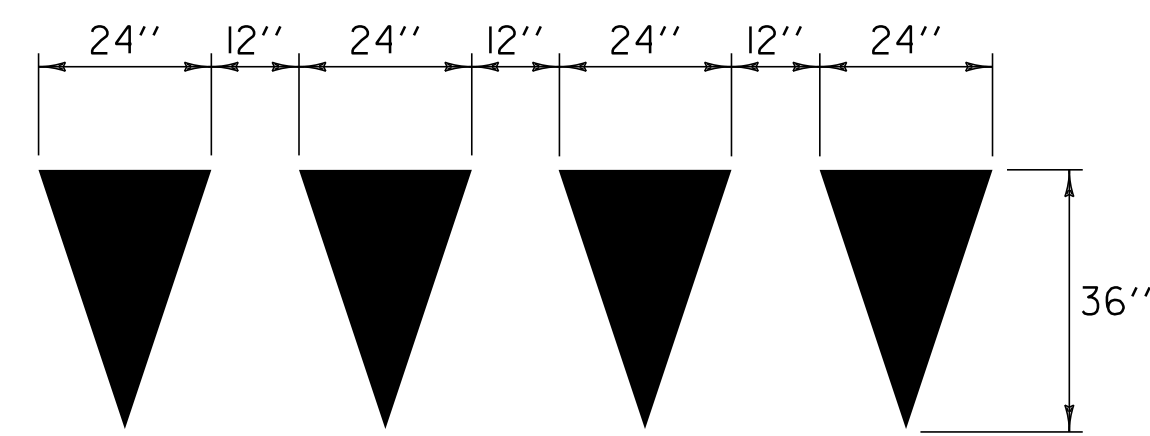


YIELD LINE DETAILS

NOTE:
 1. EACH TRIANGLE SHALL BE PAID AS ONE EACH ITEM 646.492 DURABLE LETTER OR SYMBOL OR 646.692 TEMPORARY LETTER OR SYMBOL.

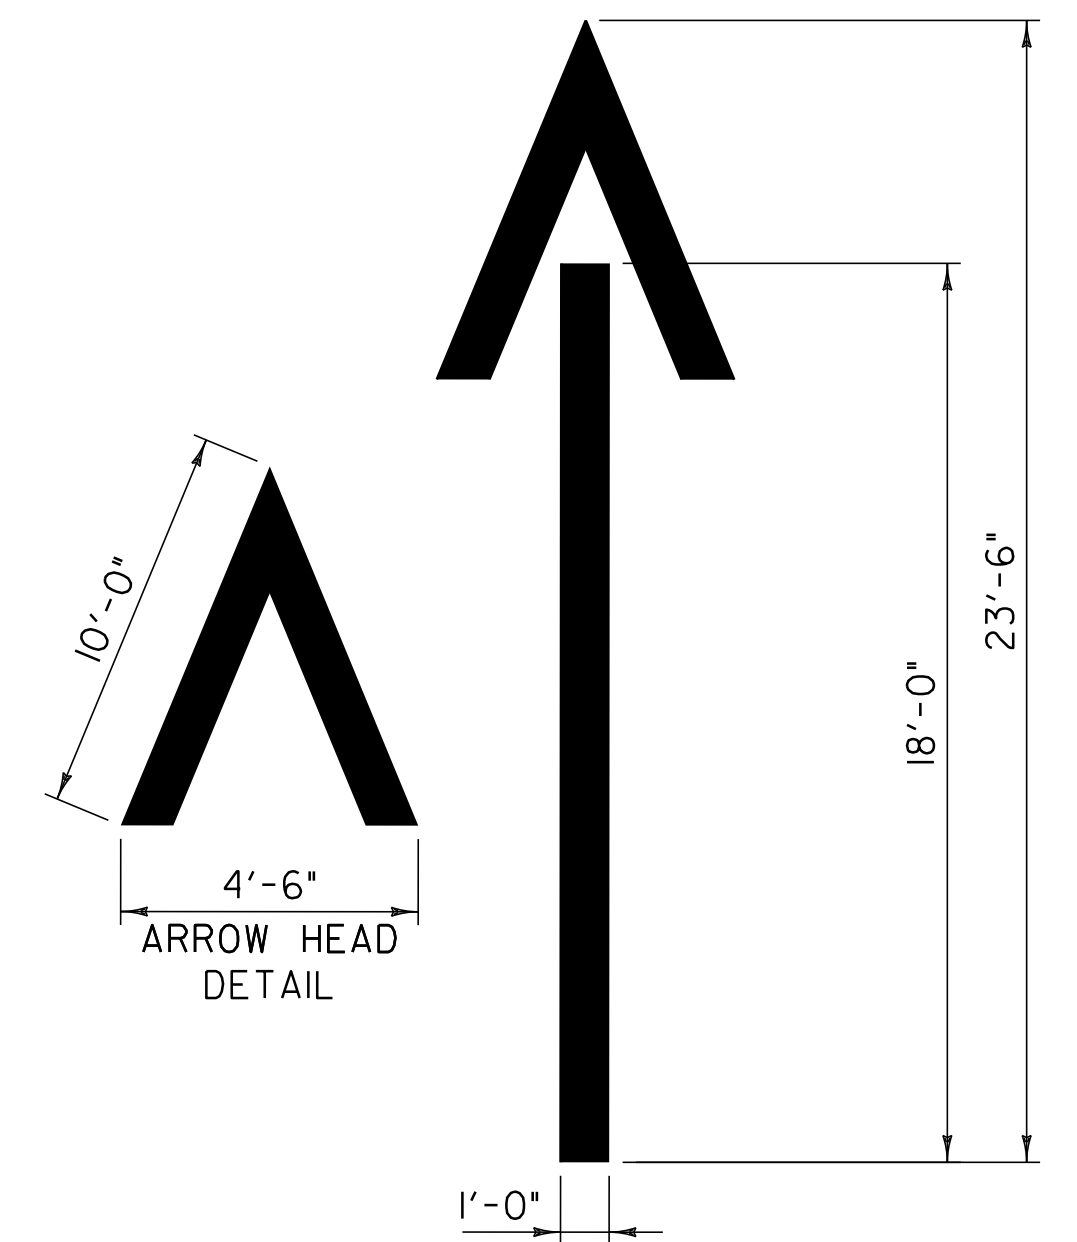

WRONG WAY ARROW

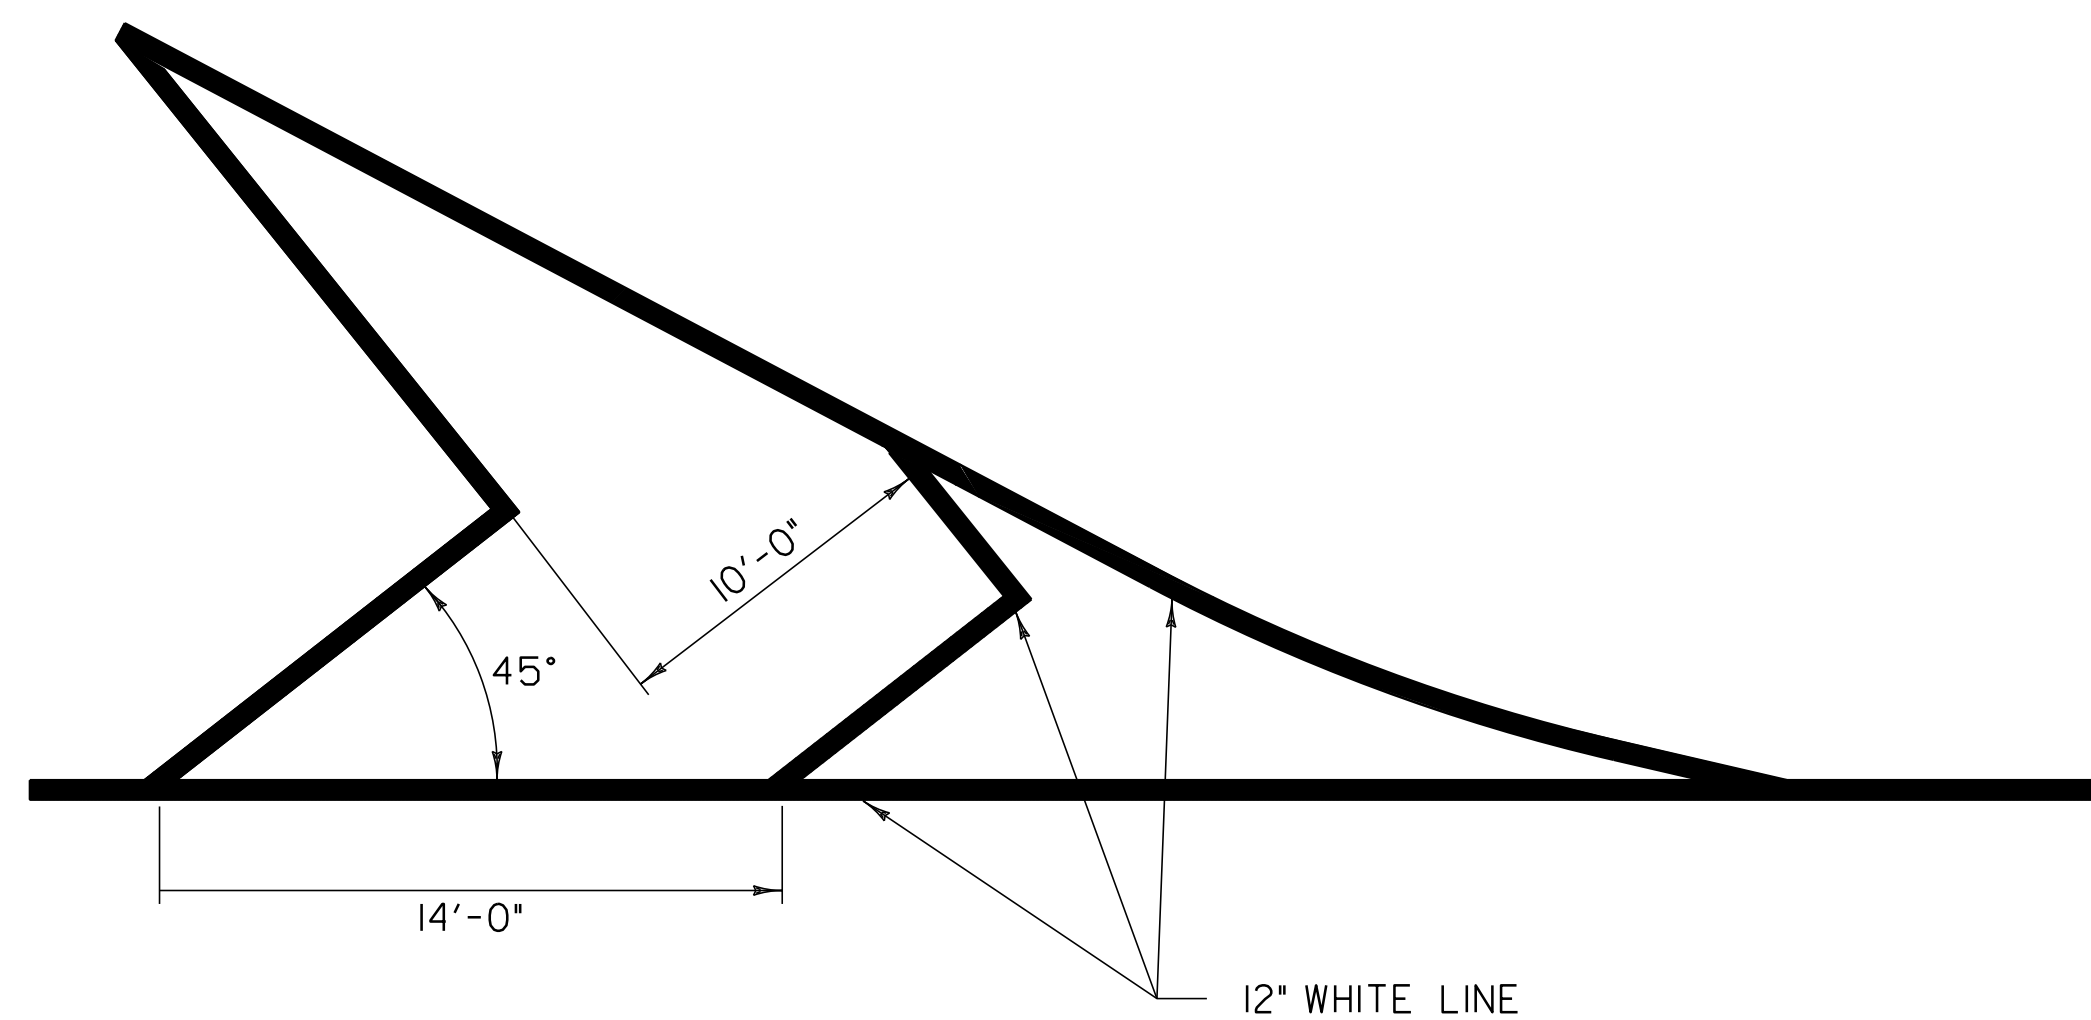

GORE MARKING DETAIL

NOT TO SCALE

PAVEMENT MARKINGS DETAIL SHEET	PROJECT NAME: WINDSOR - HARTLAND	FILE NAME: p07al42.dgn	PLOT DATE: 16-AUG-2011 13:44
	PROJECT NUMBER: IM 091-(161)	PROJECT LEADER: D.E.G.	DRAWN BY: C.A.K.
	DESIGNED BY: M.J.L.	CHECKED BY: R.A.B.	
	IPARM FILE: p07al42pmd.i		SHEET 54 OF 56