




PLACE RUMBLE STRIPS 30" FROM EDGE LINE (WHITE OR YELLOW) FOR ALL SHOULDERS 6' OR WIDER, PLACE RUMBLE STRIPS 6" FROM EDGE LINE (WHITE OR YELLOW) FOR ALL SHOULDERS LESS THAN 6' WIDE WITH NO GUARDRAIL

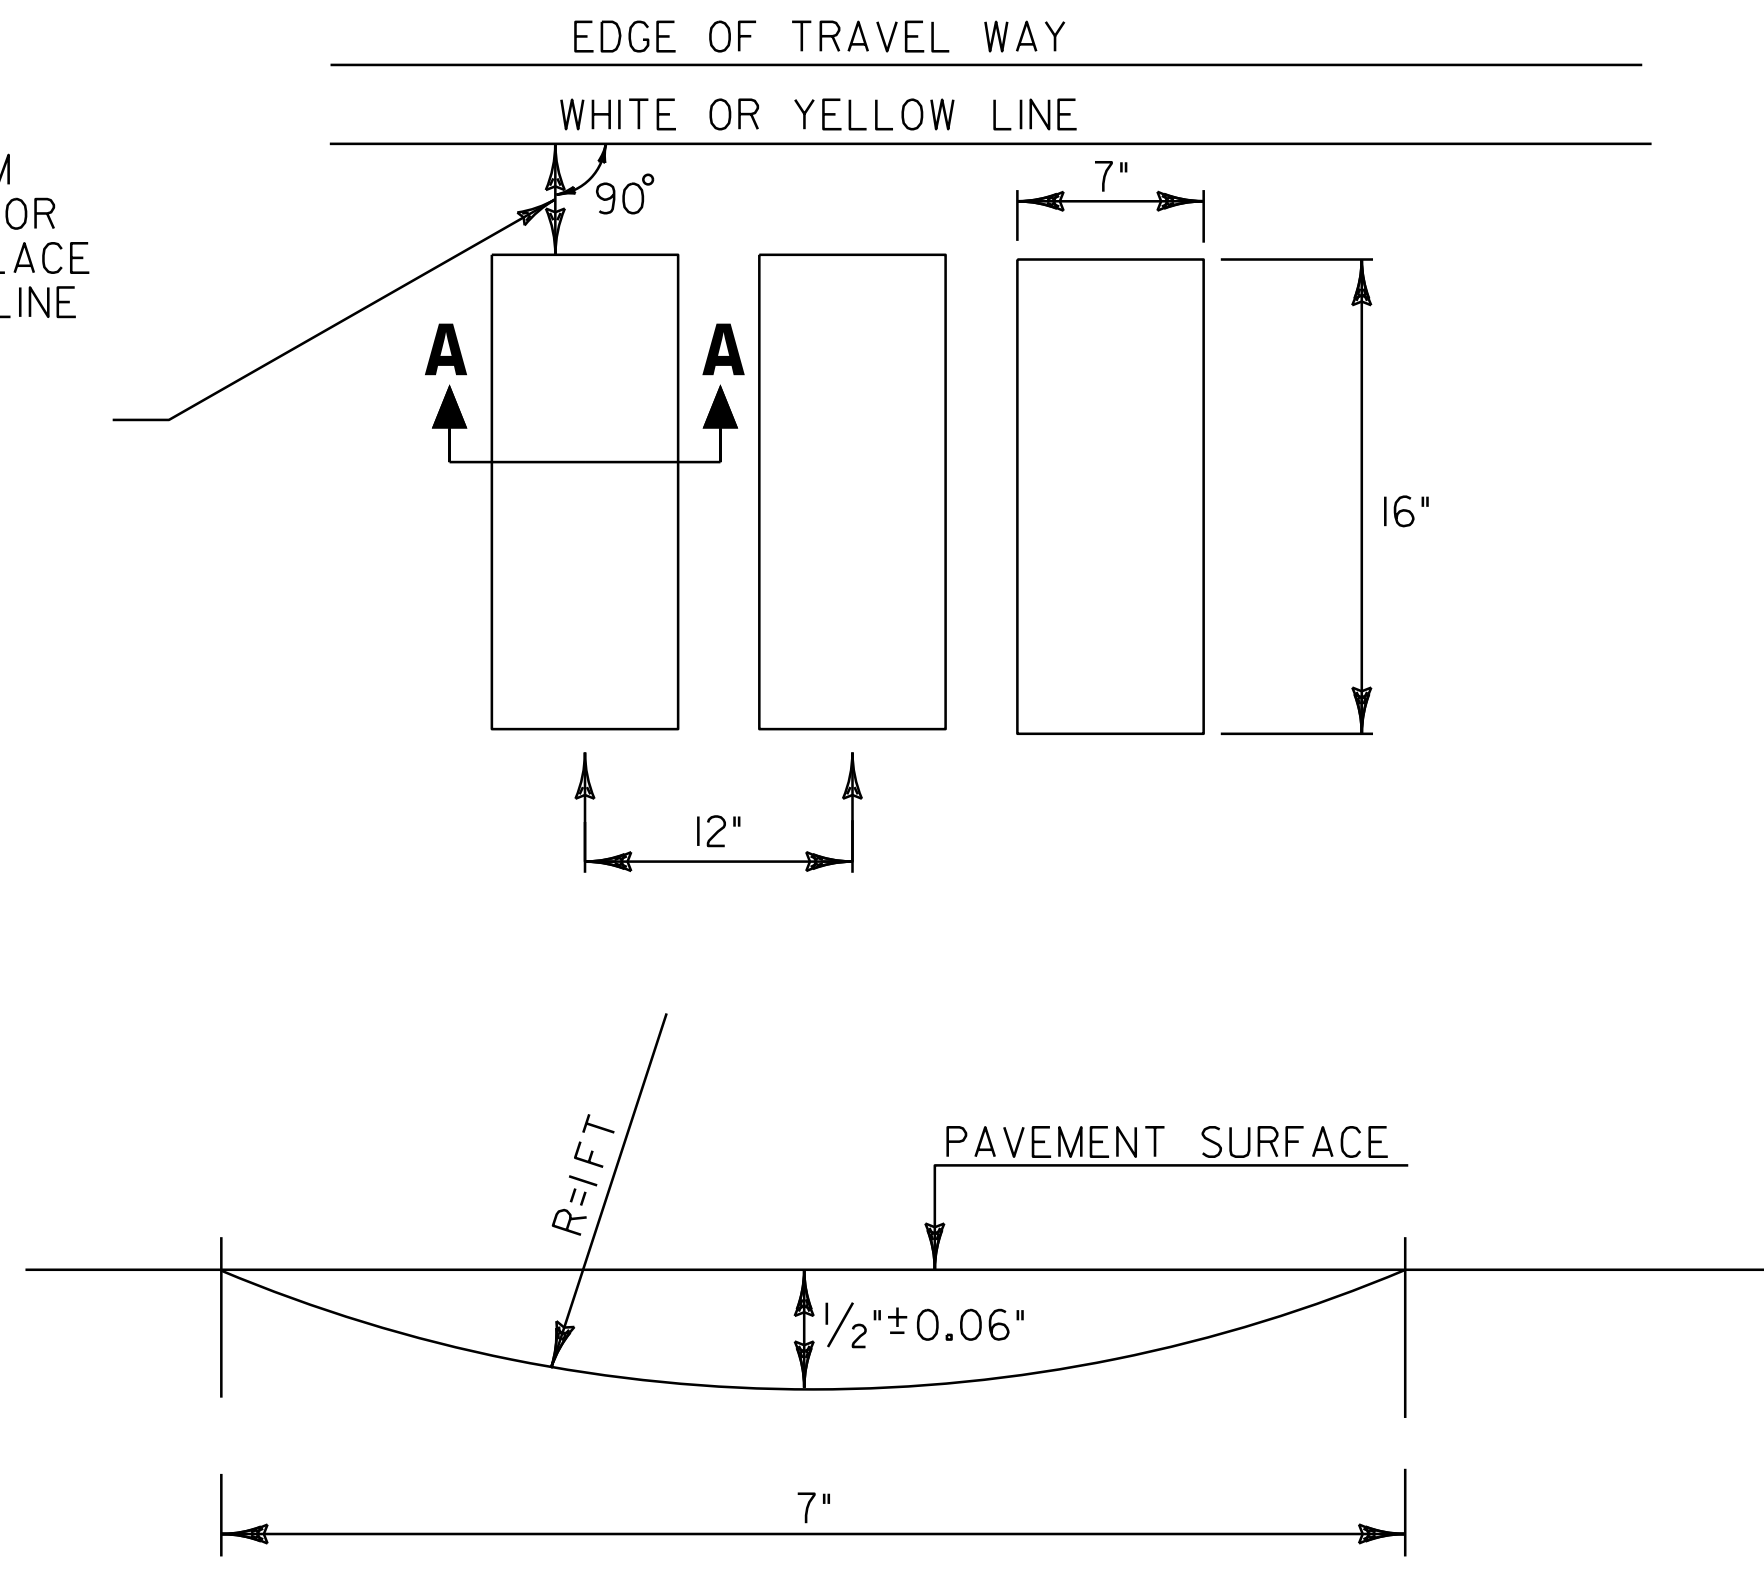

SECTION A-A
TYPICAL MILLING DETAIL

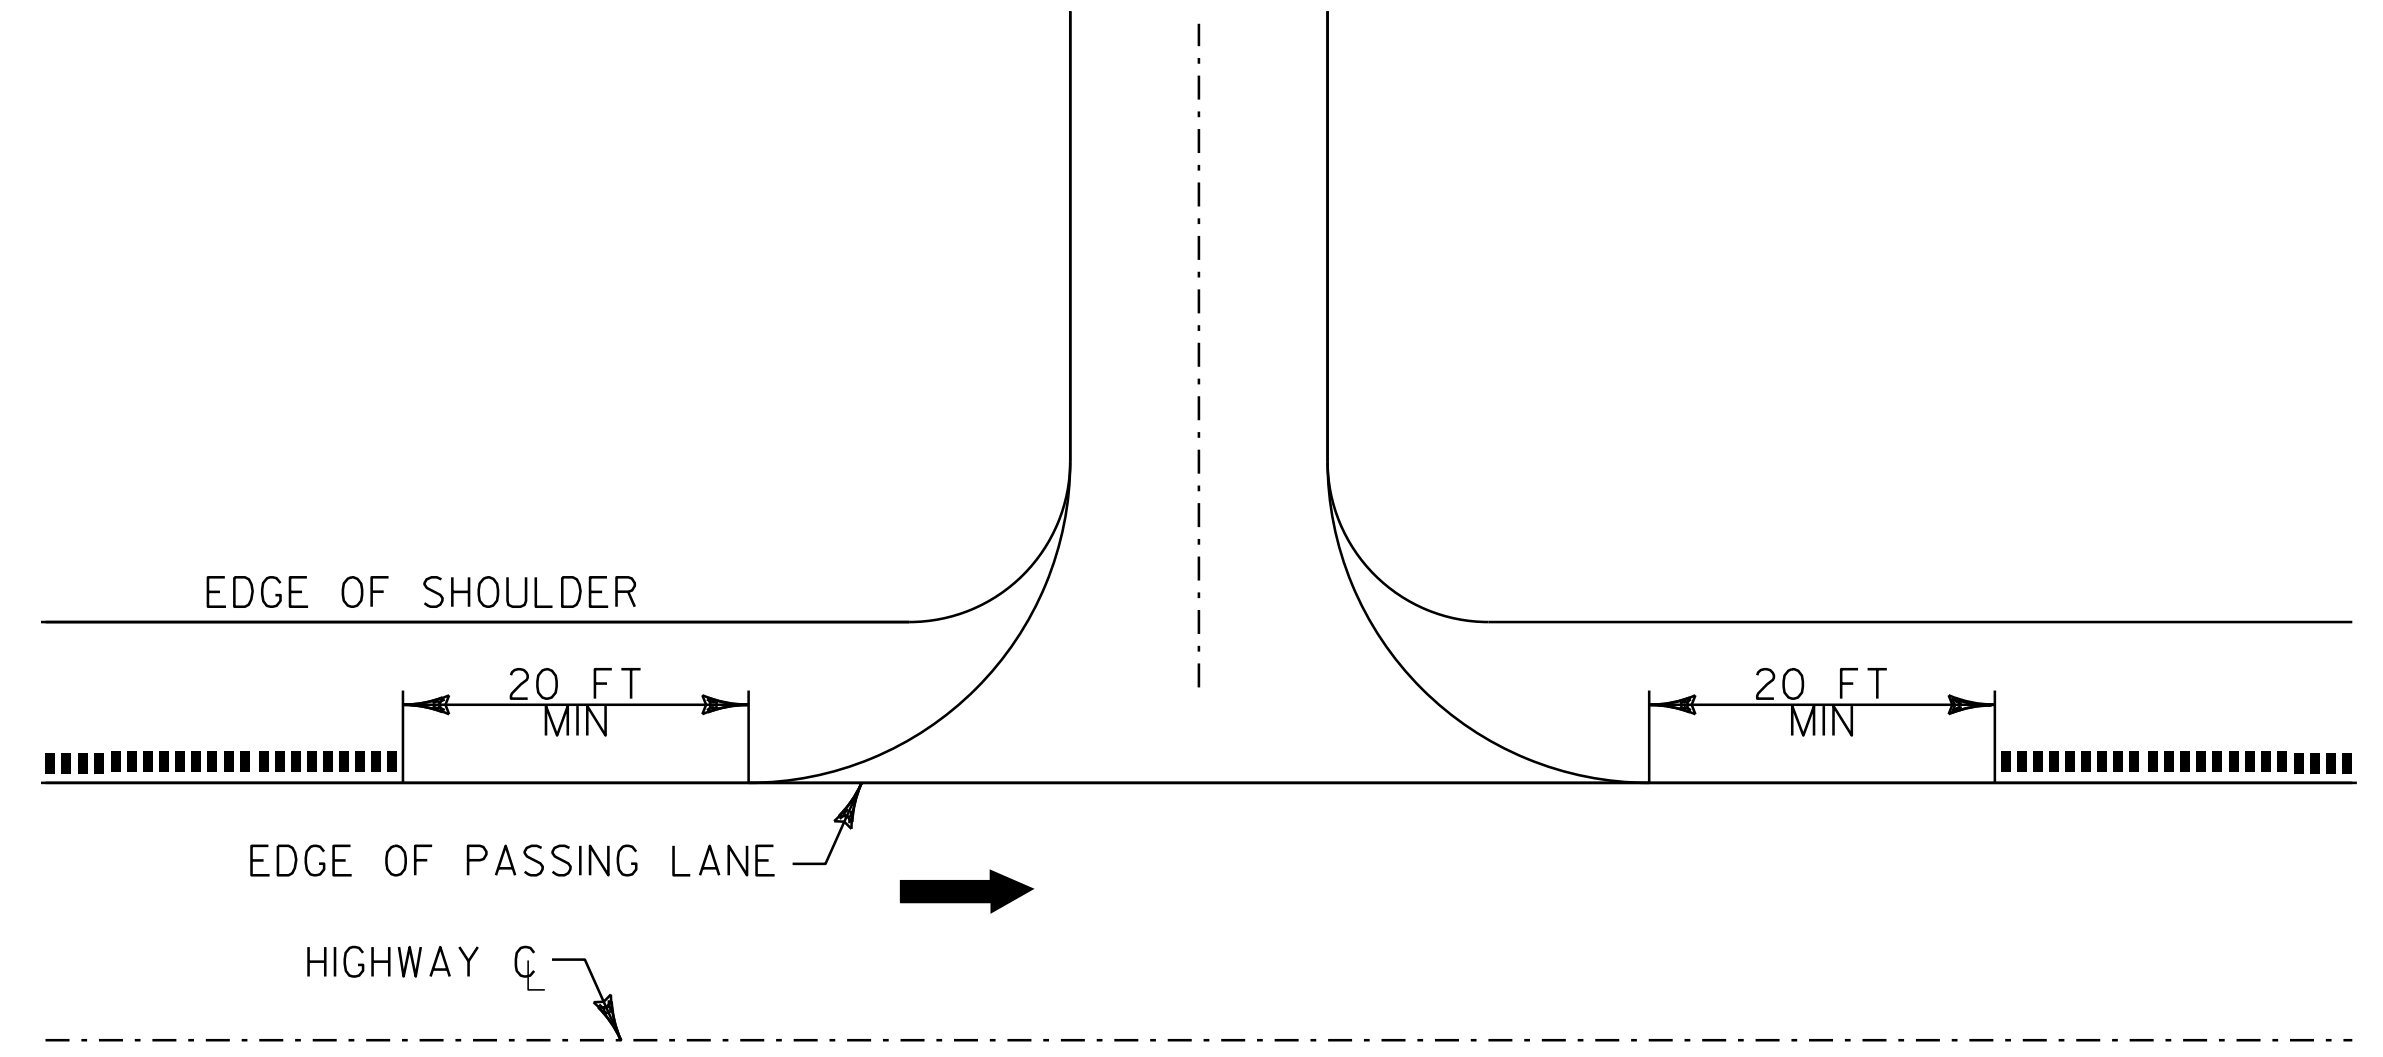

U-TURN DETAIL

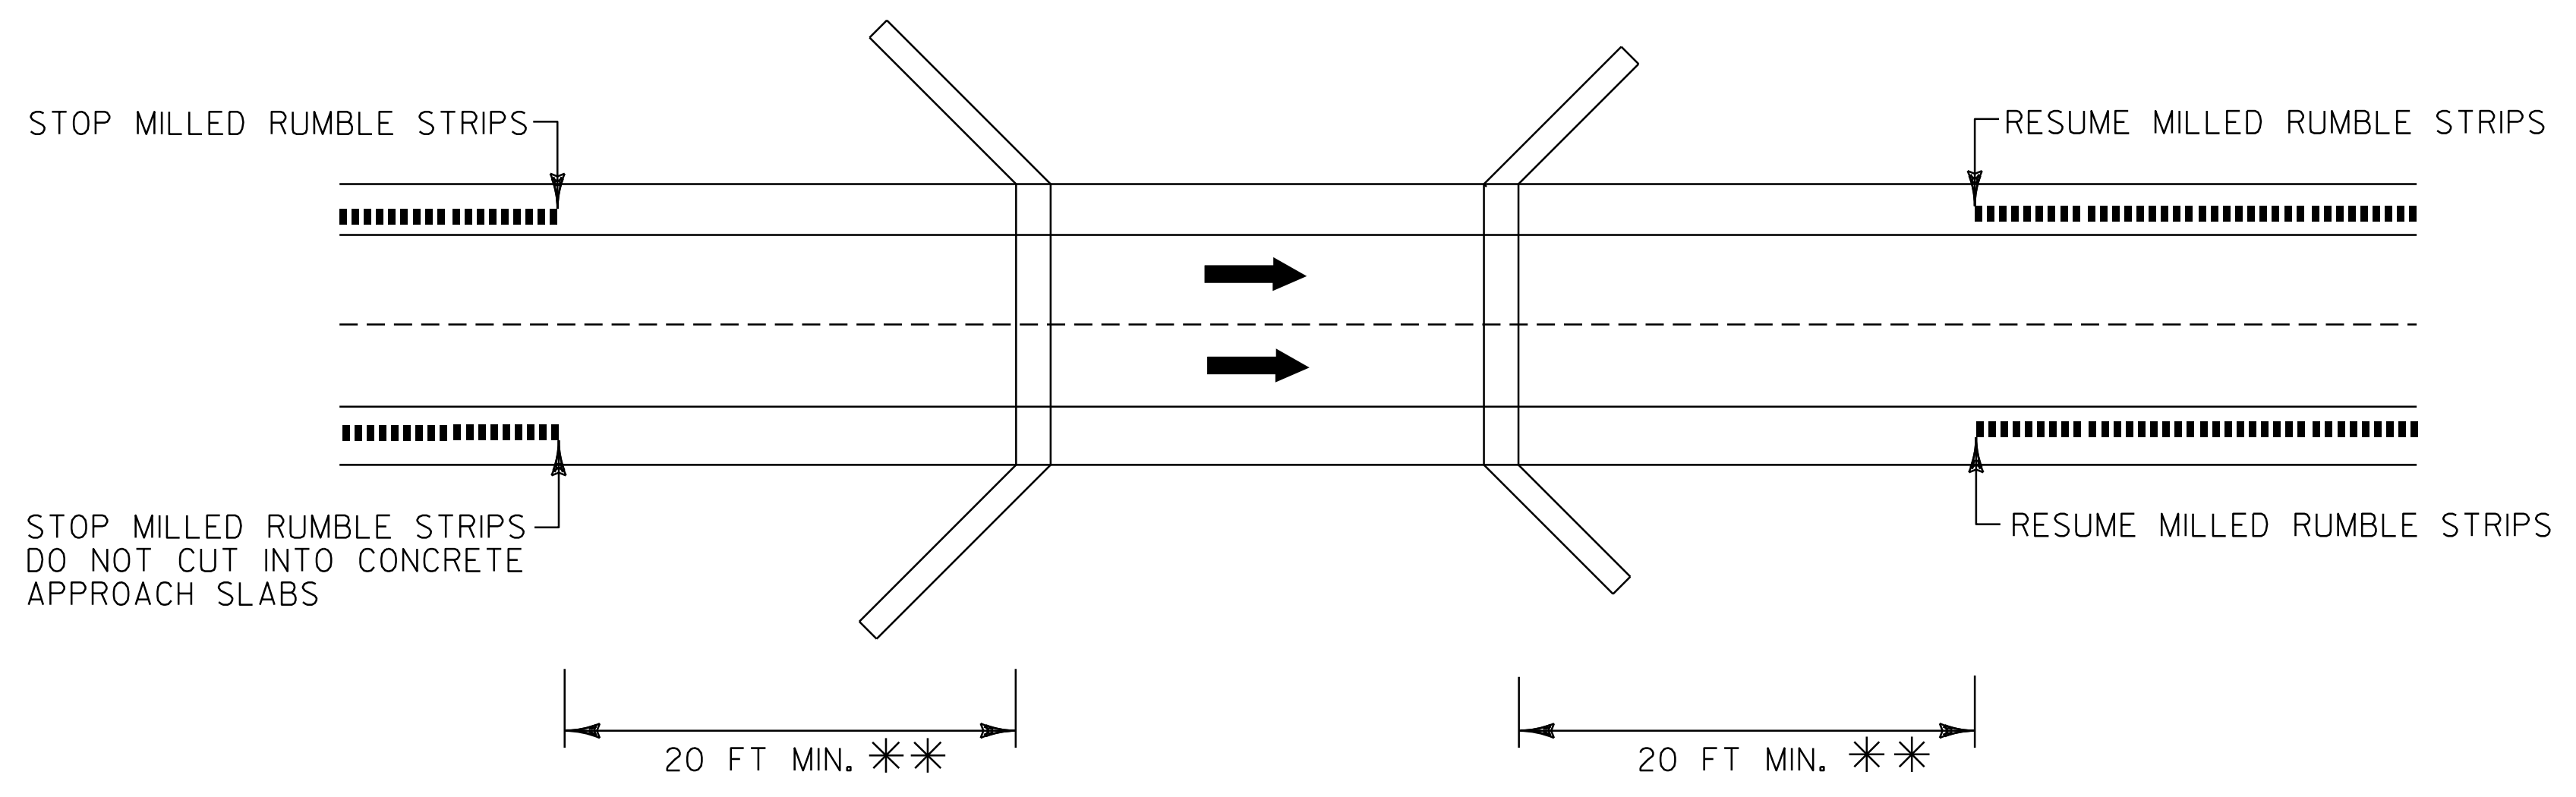

** BRIDGE RAIL WILL DETERMINE MINIMUM DISTANCE IN SOME CASES.

BRIDGE DETAIL

LEGEND

- DIRECTION OF TRAFFIC FLOW
- MILLED RUMBLE STRIPS

NOT TO SCALE

MILLED RUMBLE STRIP DETAILS SHEET 1

PROJECT NAME: NEWBURY	PLOT DATE: 25-OCT-2011 4:21
PROJECT NUMBER: IM 091-2 (77)	DRAWN BY: TBG
FILE NAME: p07a146.dgn	CHECKED BY: PTS
PROJECT LEADER: T. DOMEY	SHEET 16 OF 20
DESIGNED BY: JLR/LSW	
IPARM FILE NAME: p07a146mrsdl.i	