



YIELD LINE DETAILS


TO BE INSTALLED ONLY AT THE DIRECTION OF THE RESIDENT ENGINEER
TO BE PAID AS ONE LETTER OR SYMBOL PER TRIANGLE

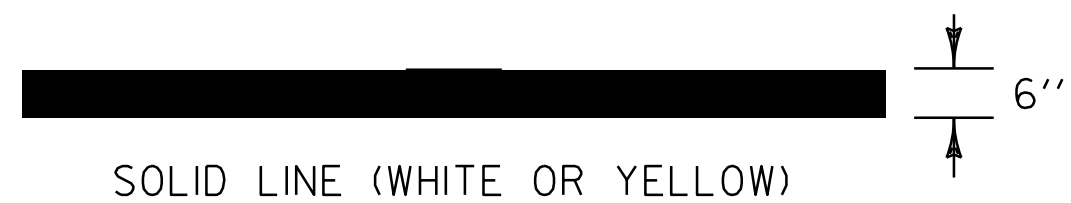


PAVEMENT MARKING LINE DETAILS

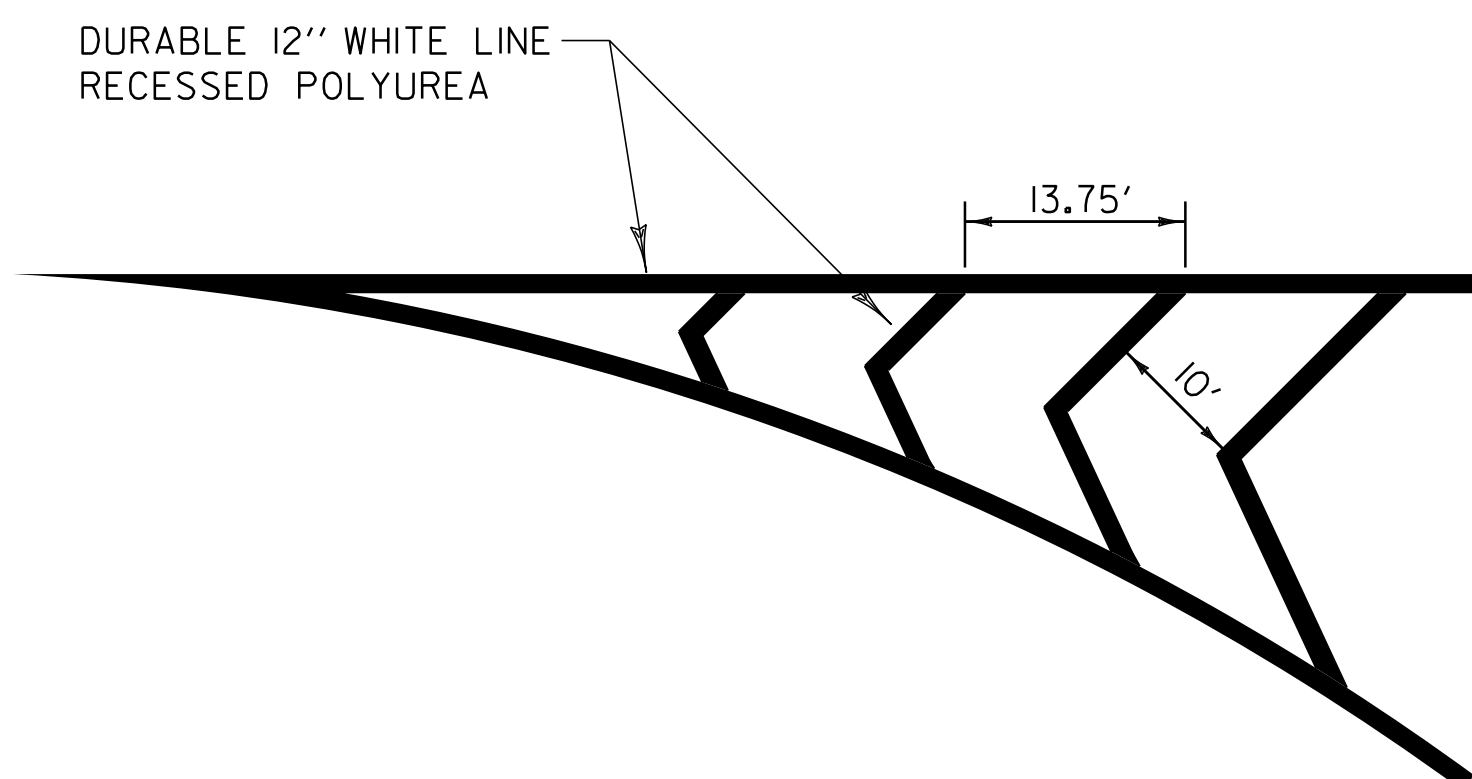


GORE MARKING DETAIL

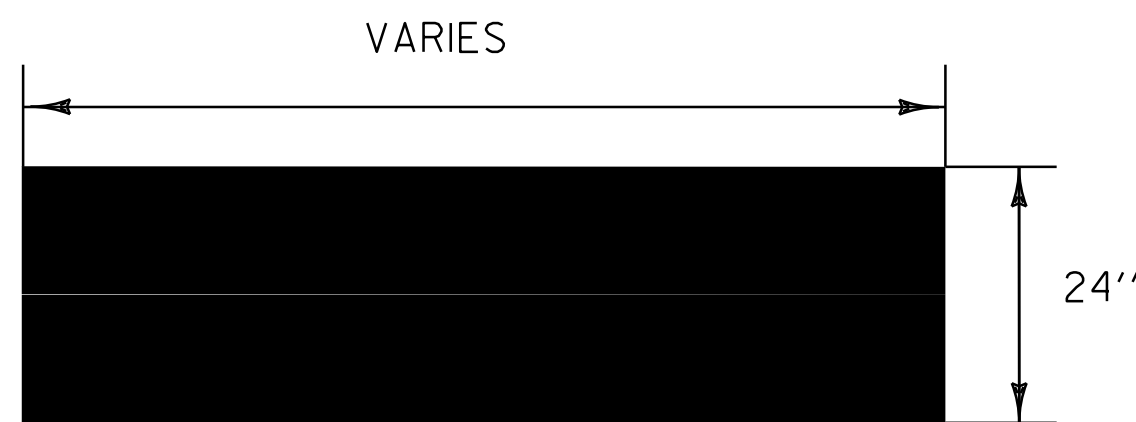


STOP BAR DETAIL

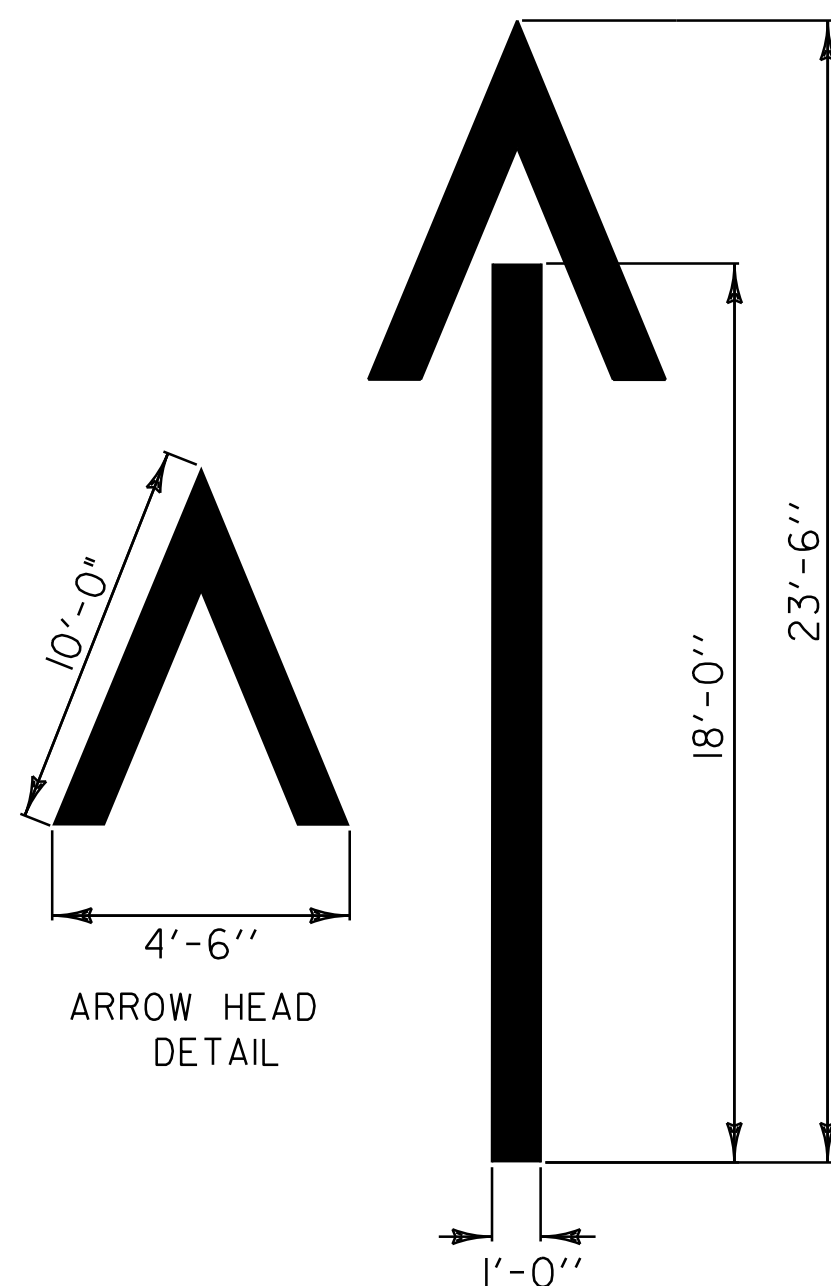


WRONG-WAY ARROW DETAILS

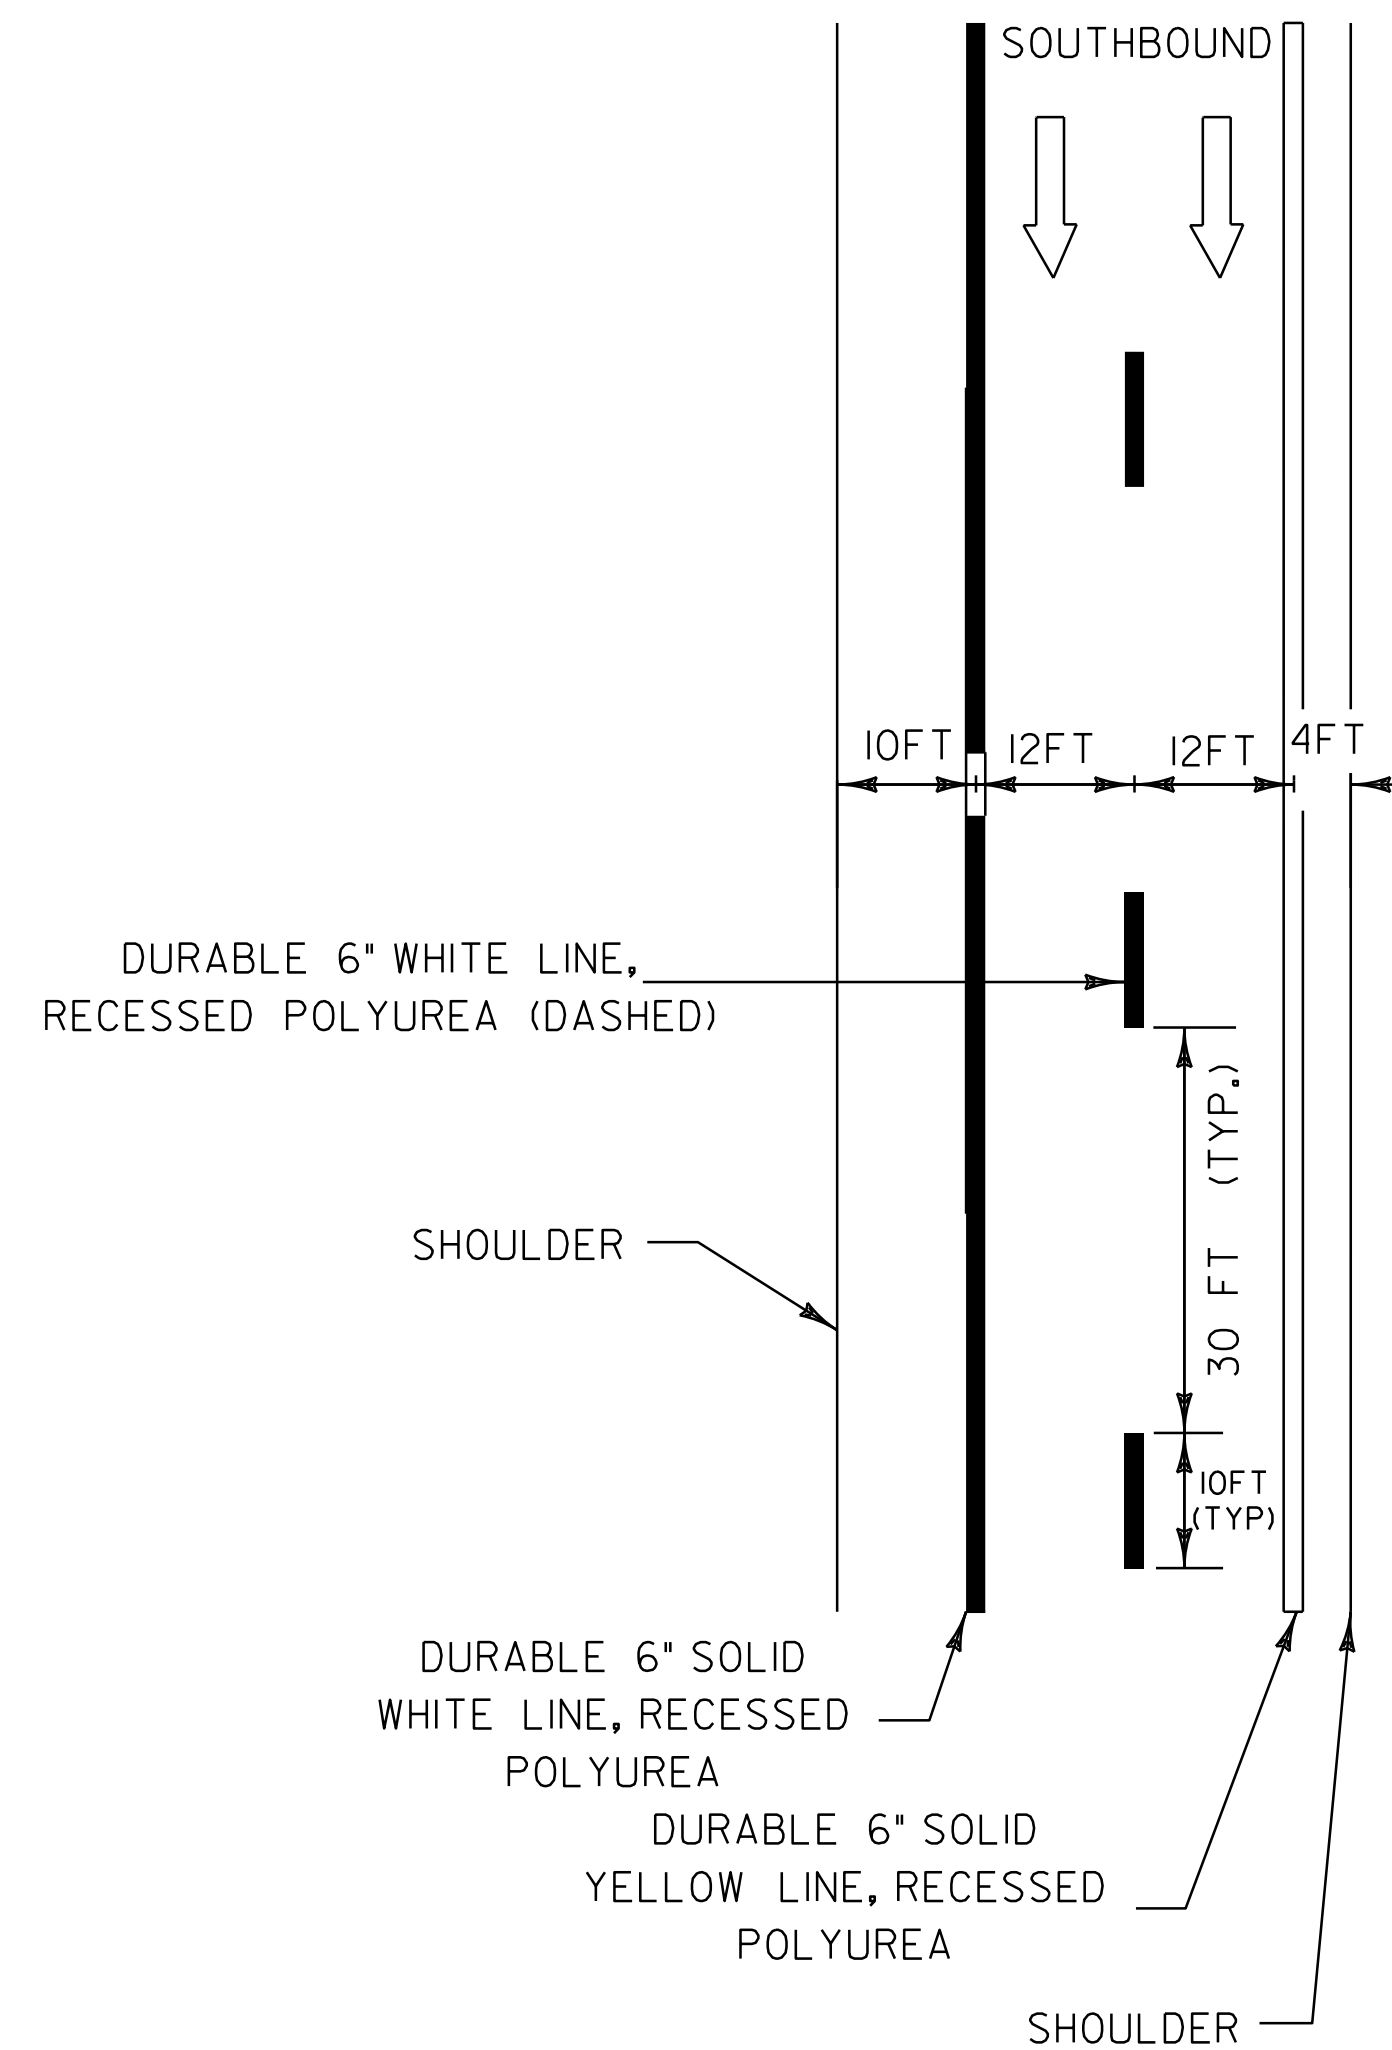

TYPICAL MAINLINE MARKING PLAN

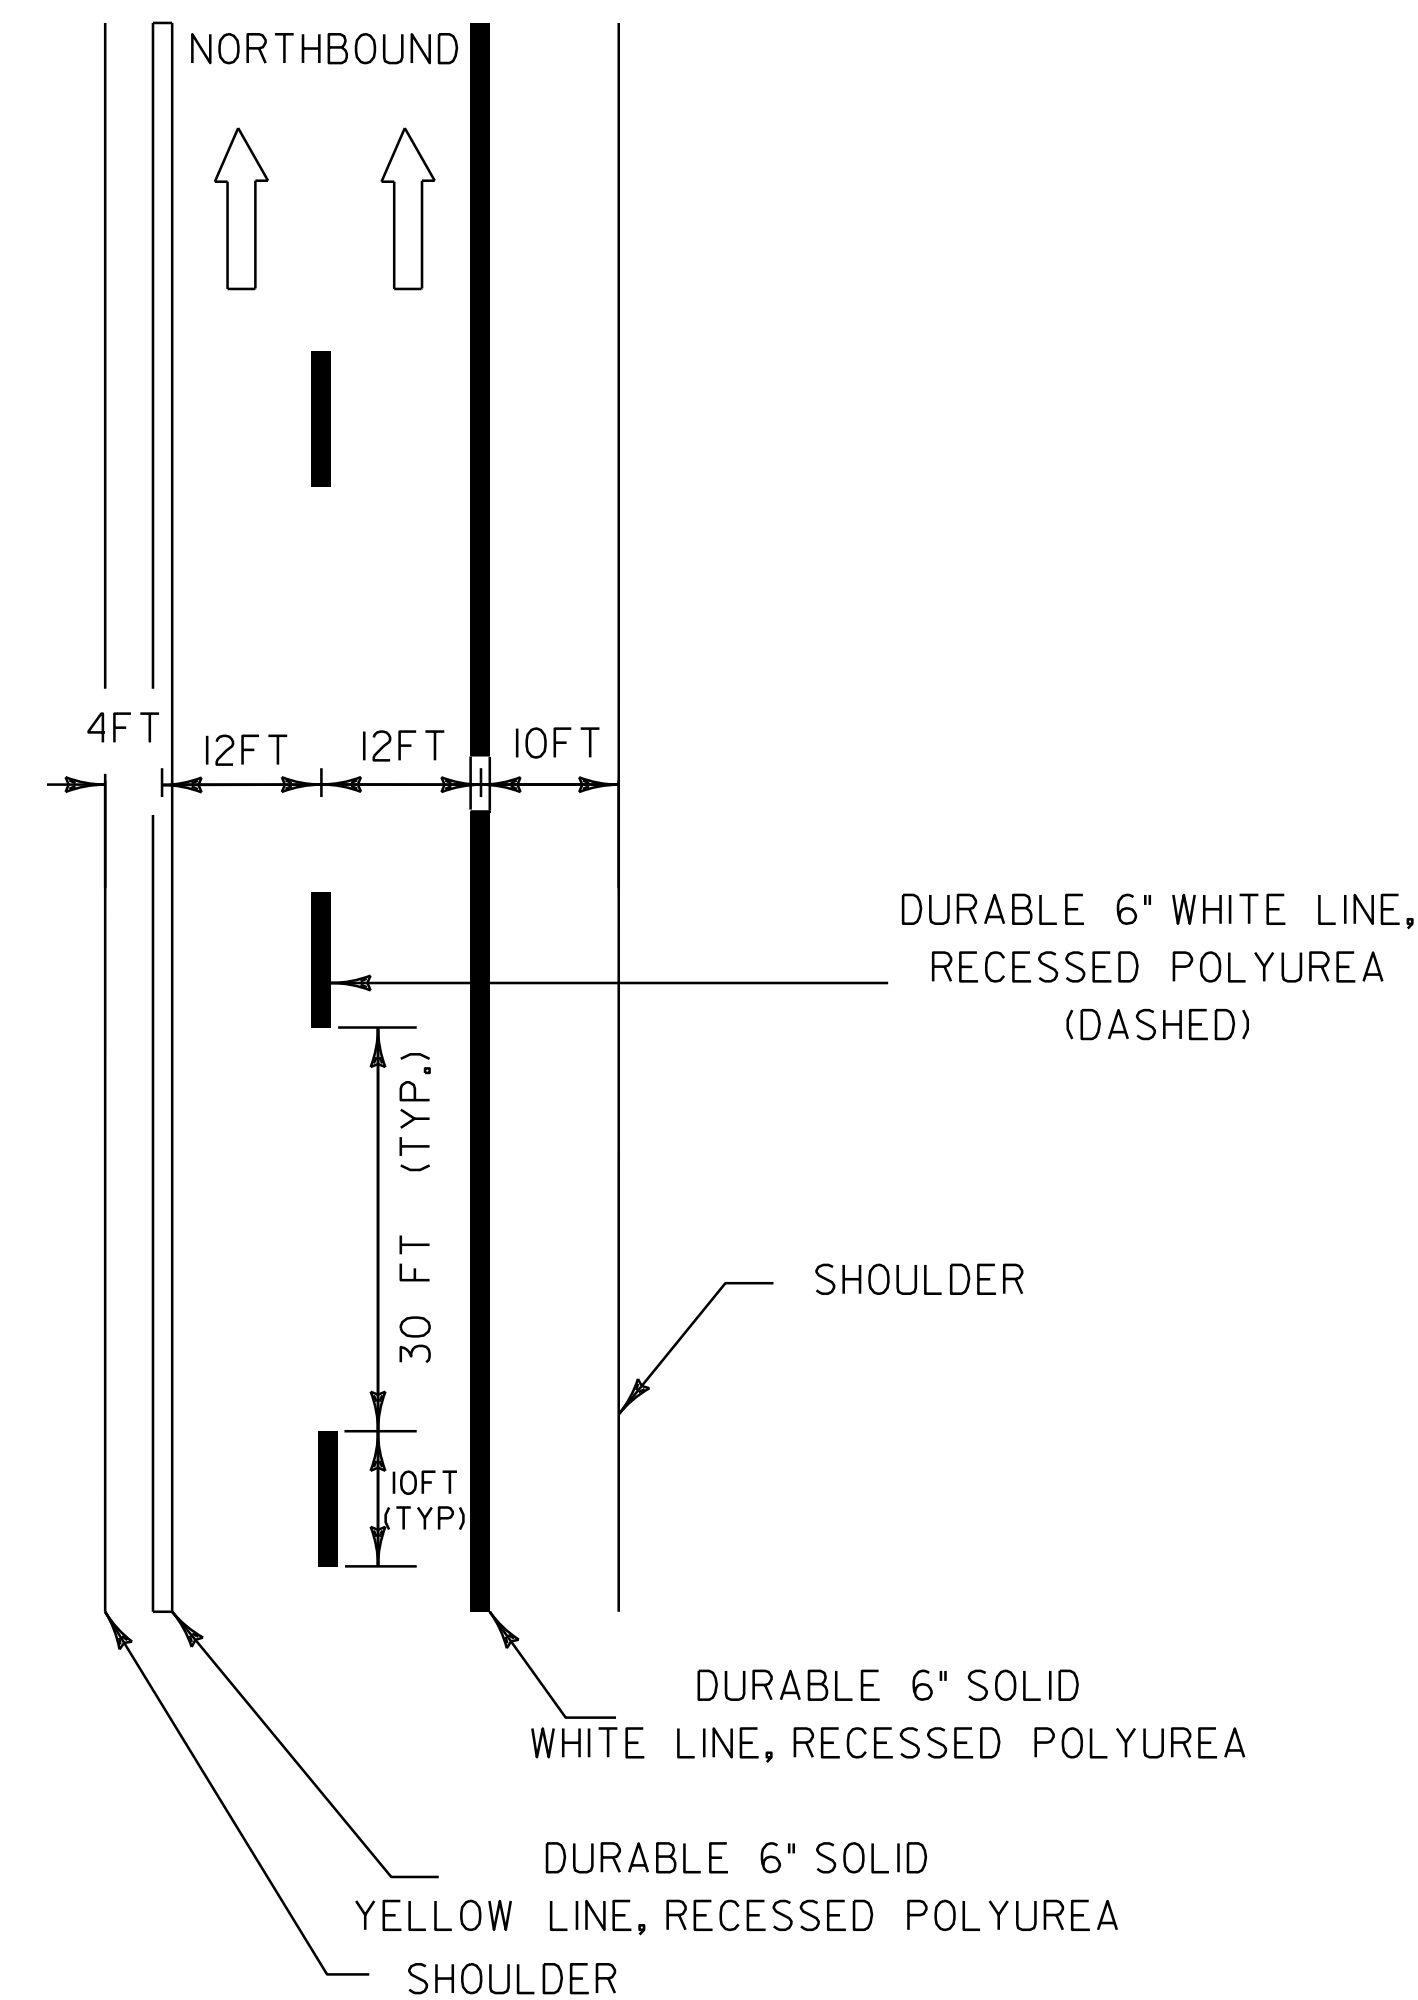

LEGEND

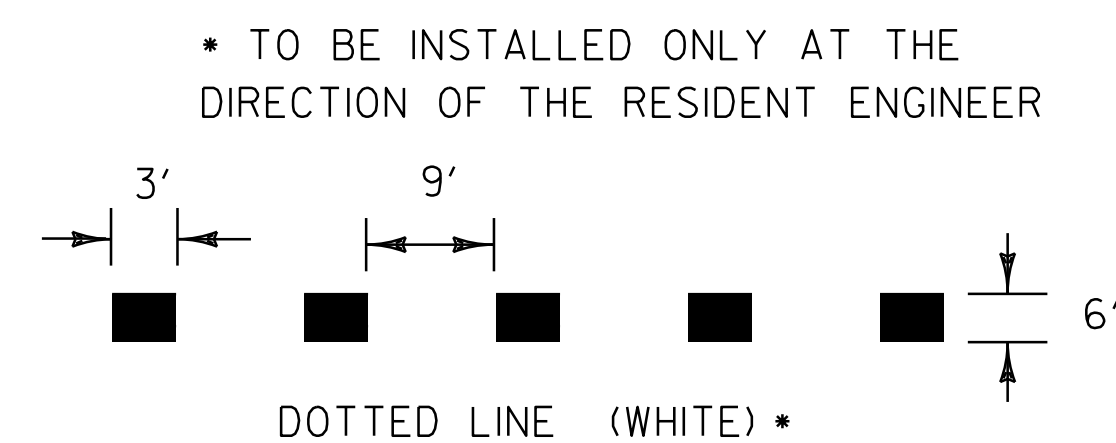

NOT TO SCALE

PAVEMENT MARKING DETAIL SHEET

PROJECT NAME: NEWBURY
PROJECT NUMBER: IM 091-2 (77)

FILE NAME: p07al46.dgn	PLOT DATE: 25-OCT-2011 4:21
PROJECT LEADER: T. DOMEY	DRAWN BY: TBG
DESIGNED BY: JLR/LSW	CHECKED BY: PTS
IPARM FILE NAME: p07al46+pm.i	SHEET 18 OF 20