



PAVEMENT MARKING PLACEMENT DETAIL - MAINLINE

DETAIL SHOWN FOR NORTHBOUND TYPICAL FACING NORTH (WITH STATIONING)

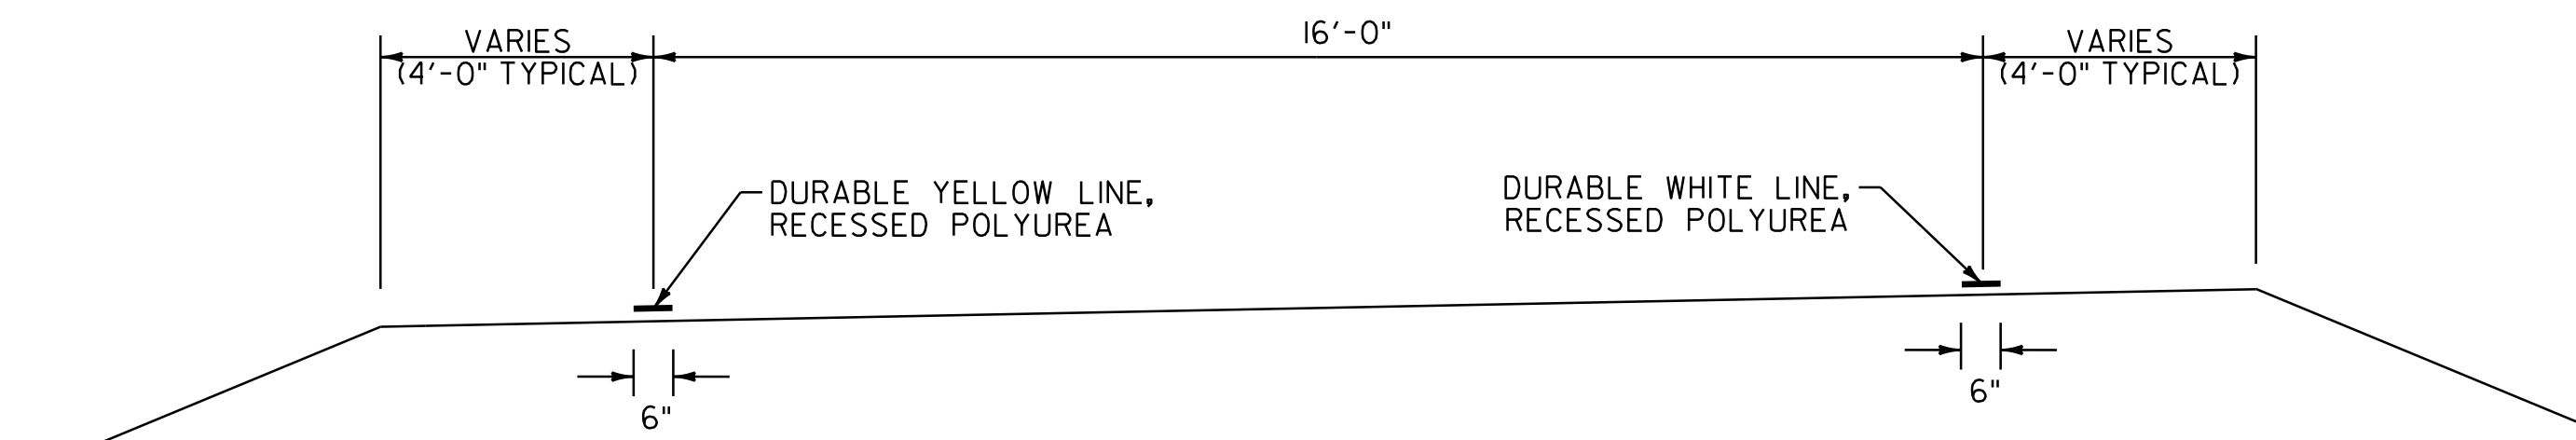

PAVEMENT MARKING PLACEMENT DETAIL - RAMPS

DETAIL SHOWN FACING DIRECTION OF TRAVEL

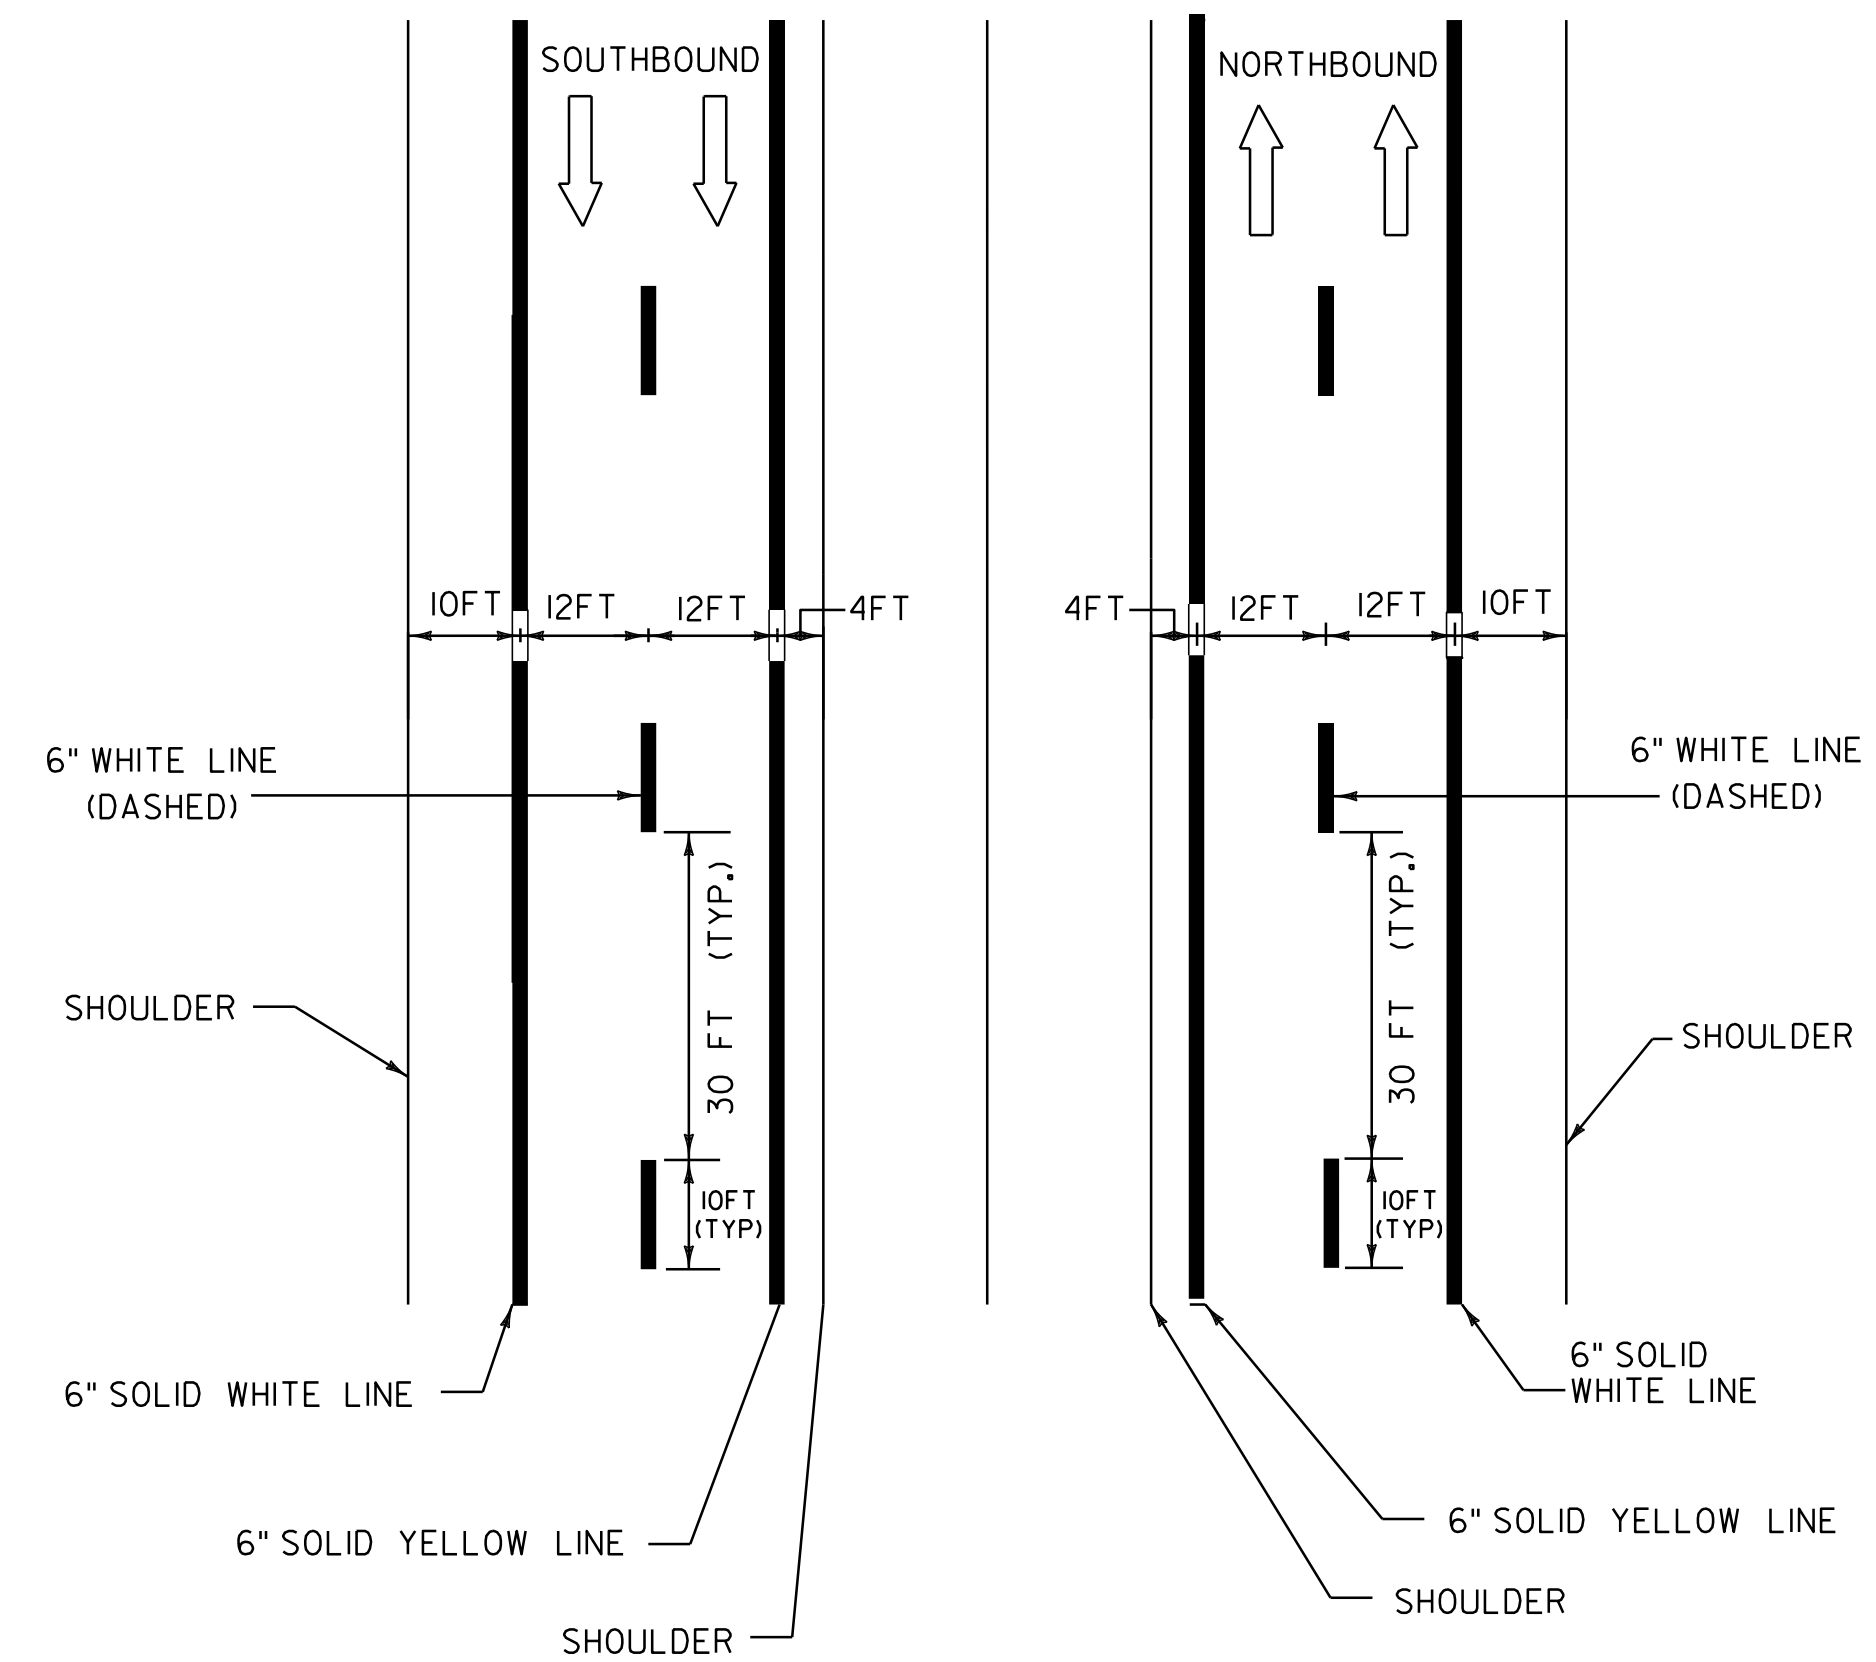


PAVEMENT MARKING LINE DETAILS

PAVEMENT MARKING LAYOUT TABLE
(FOR LENGTHS AT THE WEIGH STATIONS SEE THE LAYOUT SHEETS)

| LOCATION | (SOLID) DURABLE 6 INCH WHITE LINE, RECESSED POLYUREA | (SOLID) DURABLE 4 INCH WHITE LINE, THERMOPLASTIC | (DASHED) DURABLE 6 INCH WHITE LINE, RECESSED POLYUREA | (DOTTED) DURABLE 6 INCH WHITE LINE, RECESSED POLYUREA | (SOLID) DURABLE 6 INCH YELLOW LINE, RECESSED POLYUREA | (SOLID) DURABLE 12 INCH WHITE LINE, RECESSED POLYUREA |
|---------------------------------|--|--|---|---|---|---|
| NB MM 163.020 TO 169.803 | RIGHT | | CENTERLINE | | LEFT | |
| SB MM 163.020 TO 169.803 | LEFT | | CENTERLINE | | RIGHT | |
| NORTHBOUND WEIGH STATION | | | | | | |
| NB DECELERATION LANE | | | | LEFT | | DBL LEFT INCLUDING CHEVRONS |
| REST AREA MAINLINE | RIGHT | | | | LEFT | DBL RIGHT INCLUDING CHEVRONS |
| REST AREA PARKING STALLS | | LEFT | | | | DBL LEFT (MERGE) |
| WEIGH STATION MAINLINE | RIGHT | | | | LEFT | |
| WEIGH STATION PARKING STALLS | | LEFT & RIGHT | | | | |
| NB ACCELERATION LANE | | | | LEFT | | DBL LEFT |
| SOUTHBOUND WEIGH STATION | | | | | | |
| SB DECELERATION LANE | | | | RIGHT | | DBL RIGHT INCLUDING CHEVRONS |
| REST AREA MAINLINE | LEFT | | | | RIGHT | DBL RIGHT INCLUDING CHEVRONS |
| REST AREA PARKING STALLS | | LEFT | | | | DBL LEFT (MERGE) |
| WEIGH STATION MAINLINE | LEFT | | | | RIGHT | |
| WEIGH STATION PARKING STALLS | | LEFT & RIGHT | | | | |
| SB ACCELERATION LANE | | | | RIGHT | | DBL LEFT |

LEGEND

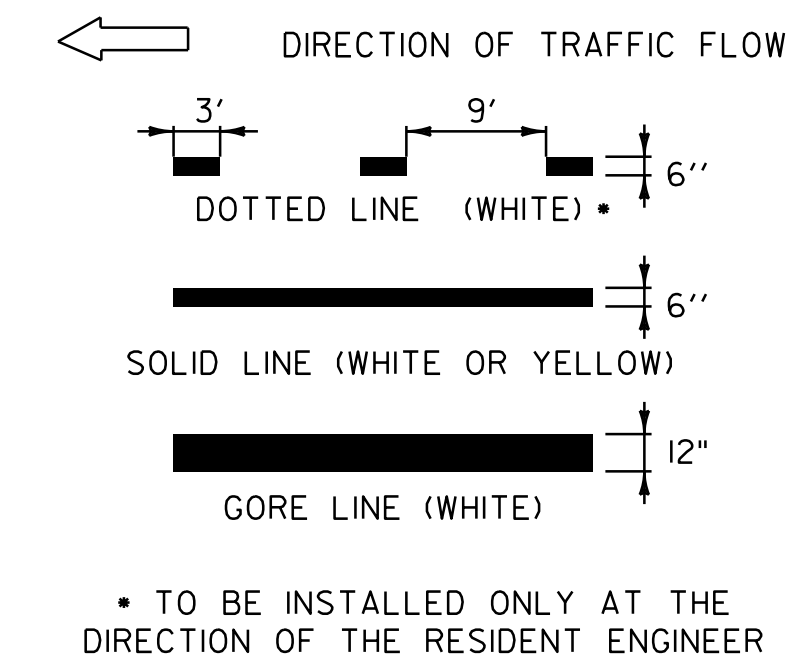

NOT TO SCALE

PAVEMENT MARKING LAYOUT SHEET



PROJECT NAME: IRASBURG - DERBY
PROJECT NUMBER: IM 091-3(47)

FILE NAME: p07a148.dgn
PROJECT LEADER: JLL
DESIGNED BY: STANTEC
IPARM FILE: p07a148pmd.i

PLOT DATE: 04-DEC-2012 13:44
DRAWN BY: STANTEC
CHECKED BY: STANTEC
SHEET 24 OF 28