



GORE MARKING DETAIL

SEE LAYOUT SHEETS FOR LOCATIONS

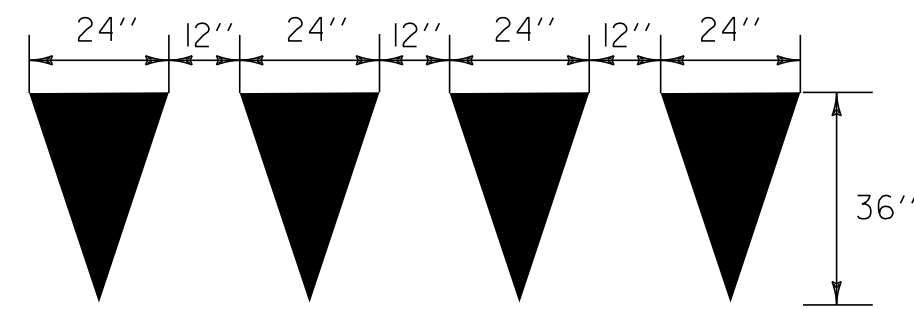

YIELD LINE DETAIL


TO BE INSTALLED ONLY AT THE DIRECTION OF THE RESIDENT ENGINEER TO BE PAID AS ONE DURABLE LETTER OR SYMBOL, THERMOPLASTIC PER TRIANGLE

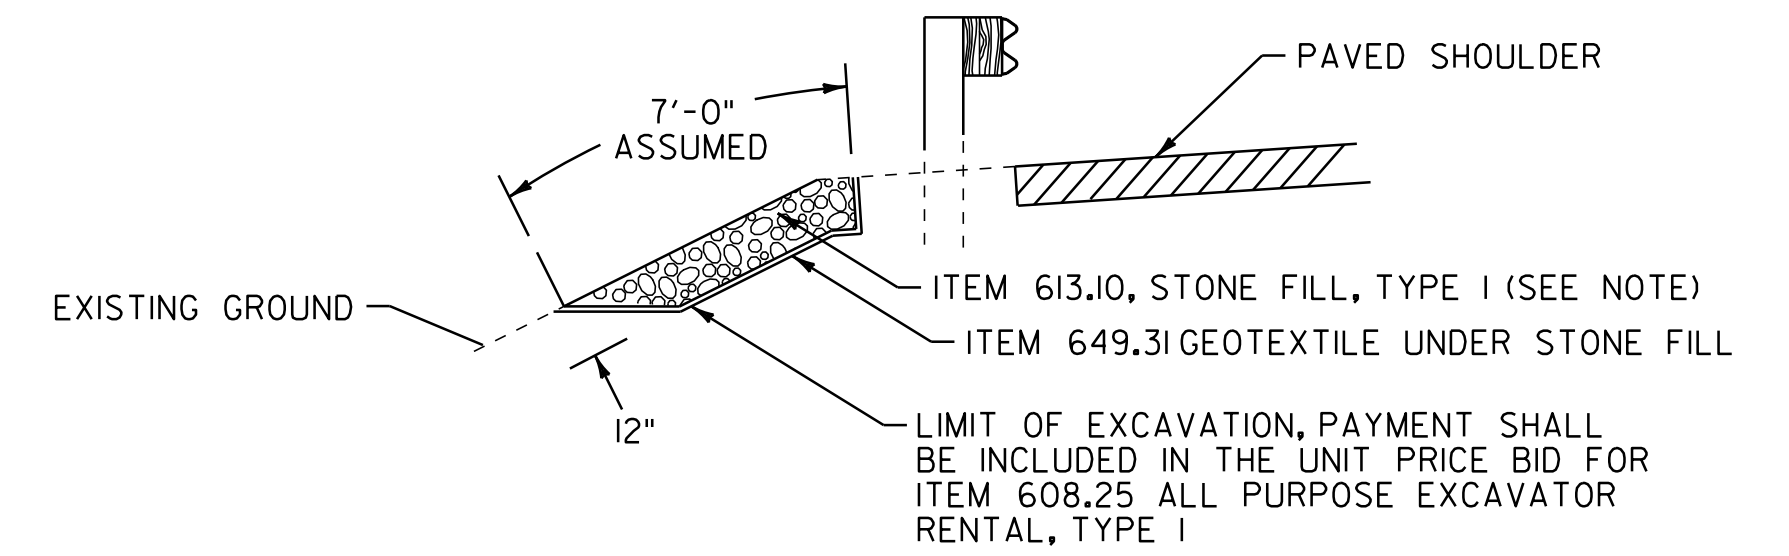

SLOPE EROSION REPAIR DETAIL

(ASSUME A 7' WIDTH X 6' LENGTH UNLESS OTHERWISE NOTED)

NORTHBOUND	SOUTHBOUND
MM 163.210, RT	MM 165.384, LT
MM 164.605 - 164.860, RT	MM 165.392, LT
MM 165.313 - 165.316, LT	MM 165.398, LT
MM 165.344 - 165.346, RT	MM 166.255 - 166.257, LT
MM 165.355, RT	MM 167.473, LT
MM 165.357, LT	MM 167.558, LT
MM 165.358 - 165.363, RT	MM 167.575, LT
MM 165.380, RT	MM 167.580, LT
MM 166.247, RT	
MM 166.249, RT	
MM 166.252, RT	
MM 166.258, RT	
MM 166.262 - 166.265, RT	
MM 166.288 - 166.290, RT	
MM 166.293 - 166.297, RT	
MM 166.304 - 166.307, RT	
MM 166.314, RT	
MM 166.330 - 166.332, RT	
MM 166.333, RT	
MM 166.343, RT	
MM 166.349, RT	
MM 166.359 - 166.362, RT	
MM 166.392, RT	
MM 166.395, RT	
MM 166.401, RT	
MM 166.405, RT	
MM 166.409, RT	
MM 166.414, RT	
MM 168.560 - 168.660, RT	
MM 169.154, RT	

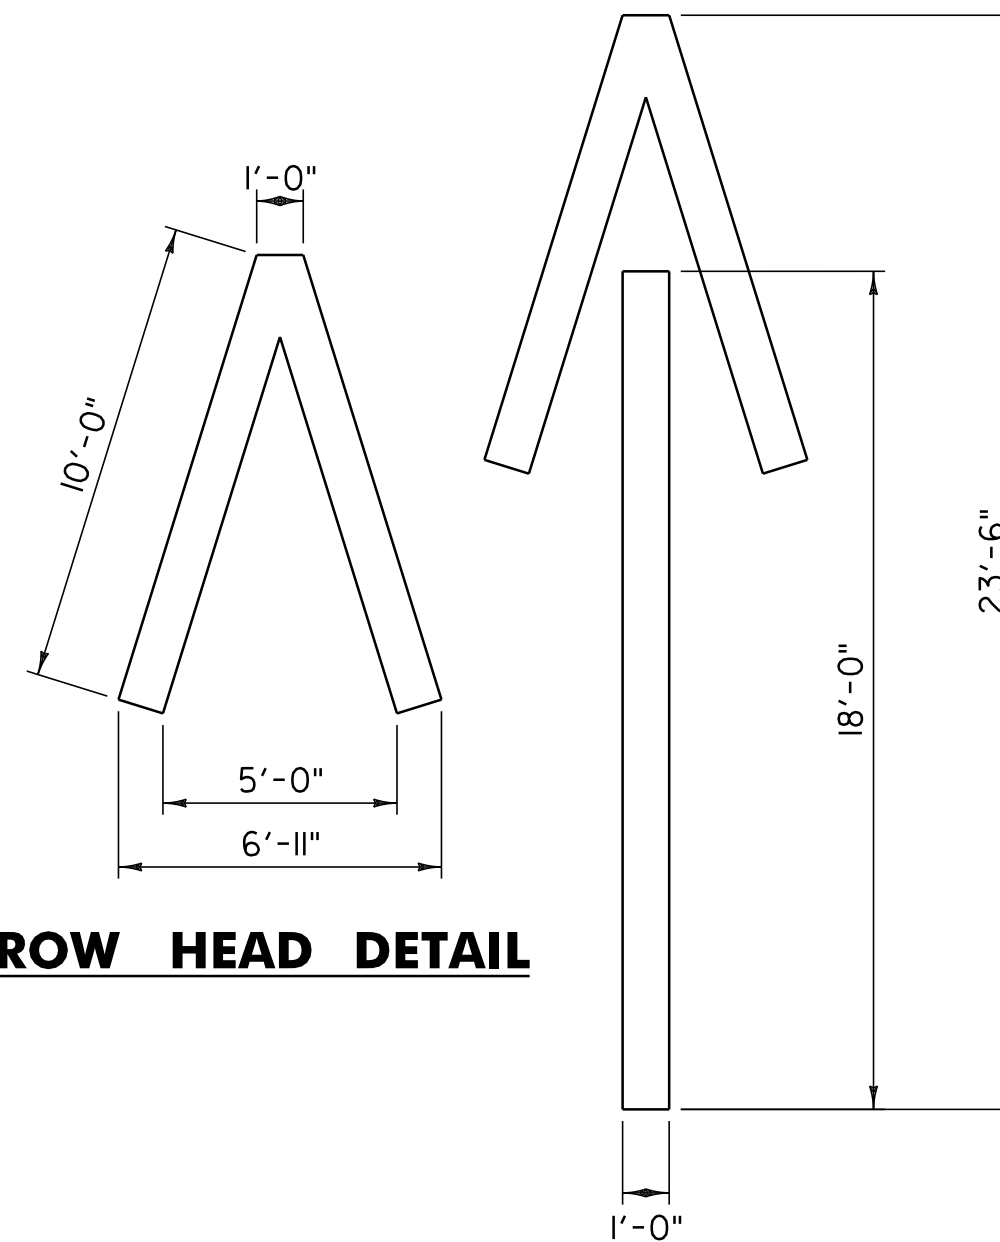

ARROW HEAD DETAIL

WRONG WAY ARROW

NOTE:

AN ESTIMATED QUANTITY OF ITEM 613.11 STONE FILL, TYPE II HAS BEEN INCLUDED FOR USE AS DIRECTED BY THE RESIDENT ENGINEER. IF ITEM 613.11 IS NECESSARY, THE ADDITIONAL EXCAVATION DEPTH REQUIRED WILL BE PAID AS ITEM 608.25 ALL PURPOSE EXCAVATOR RENTAL, TYPE I.

NOT TO SCALE

**MISCELLANEOUS
DETAIL
SHEET**

PROJECT NAME: IRASBURG - DERBY
PROJECT NUMBER: IM 091-3(47)

FILE NAME: p07a148.dgn
PROJECT LEADER: JLL
DESIGNED BY: STANTEC
IPARM FILE: p07a148md.i

PLOT DATE: 04-DEC-2012 13:4
DRAWN BY: STANTEC
CHECKED BY: STANTEC
SHEET 26 OF 28

