




**TYPICAL INTERCHANGE #6 CONSTRUCTION DETAILS**

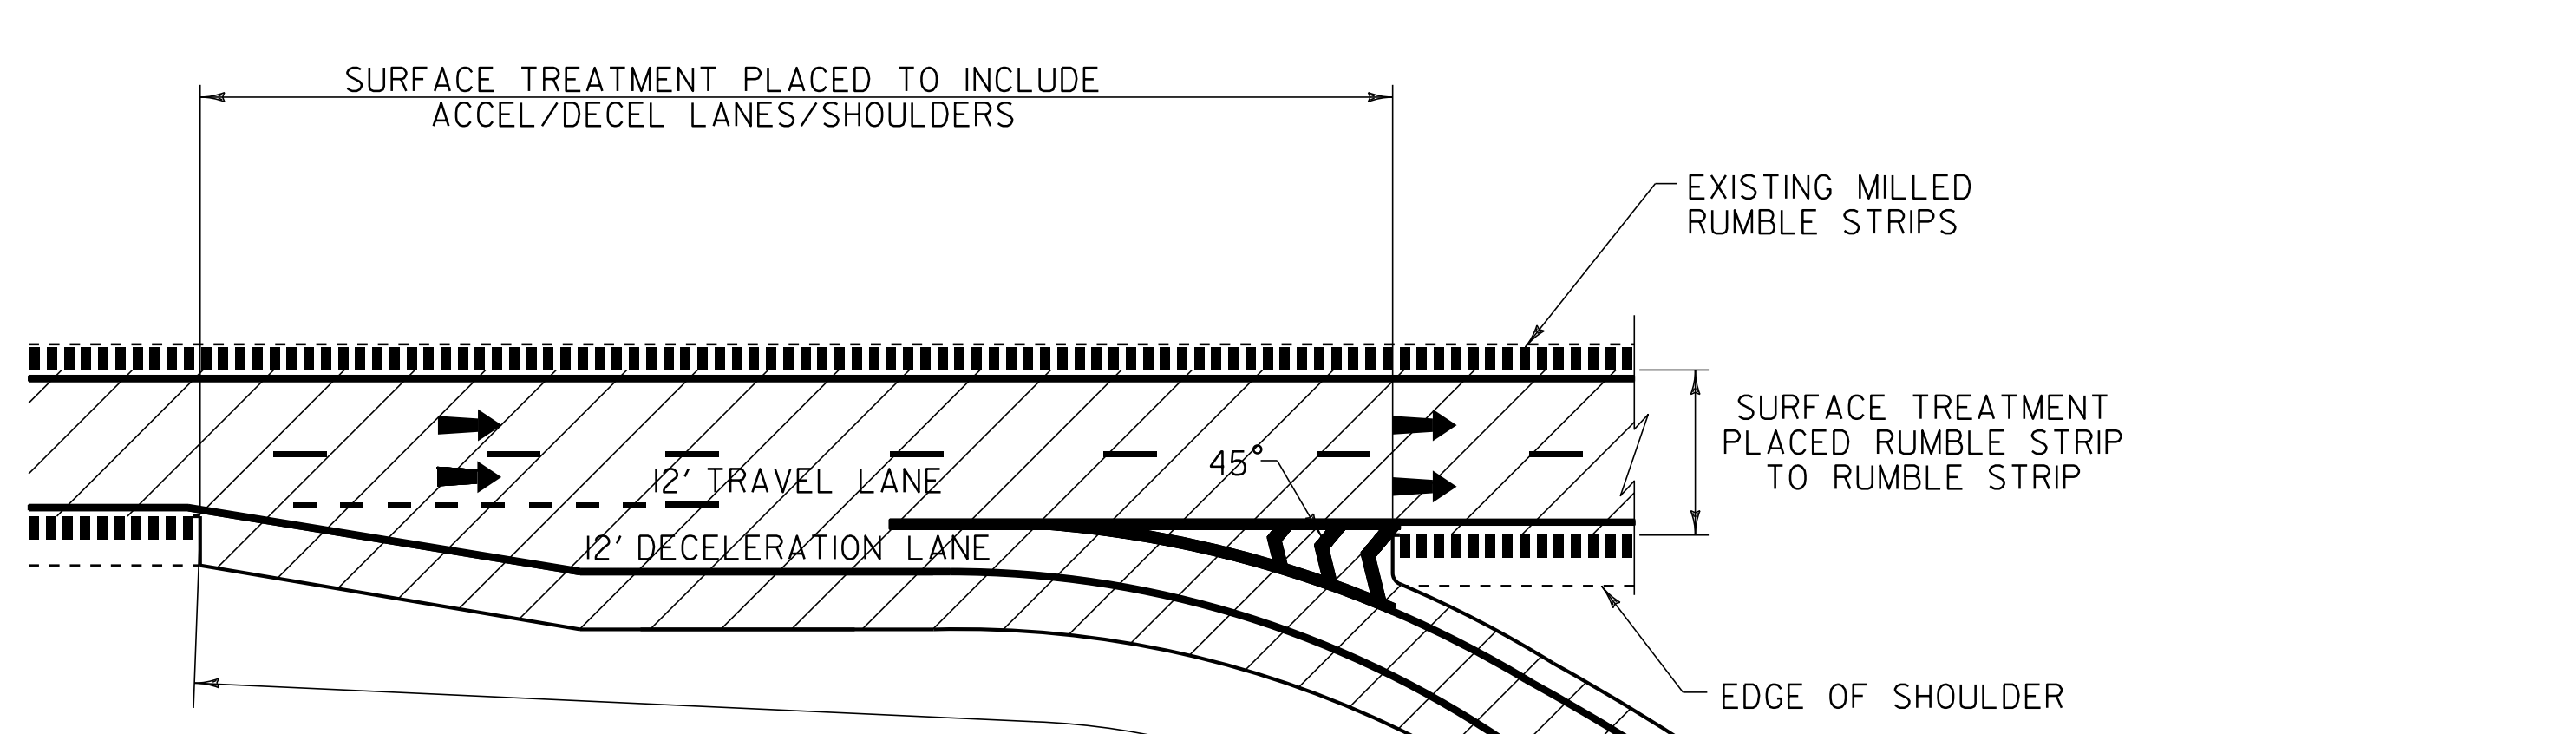


**EXIT 6 OFF RAMP CONSTRUCTION DETAILS**

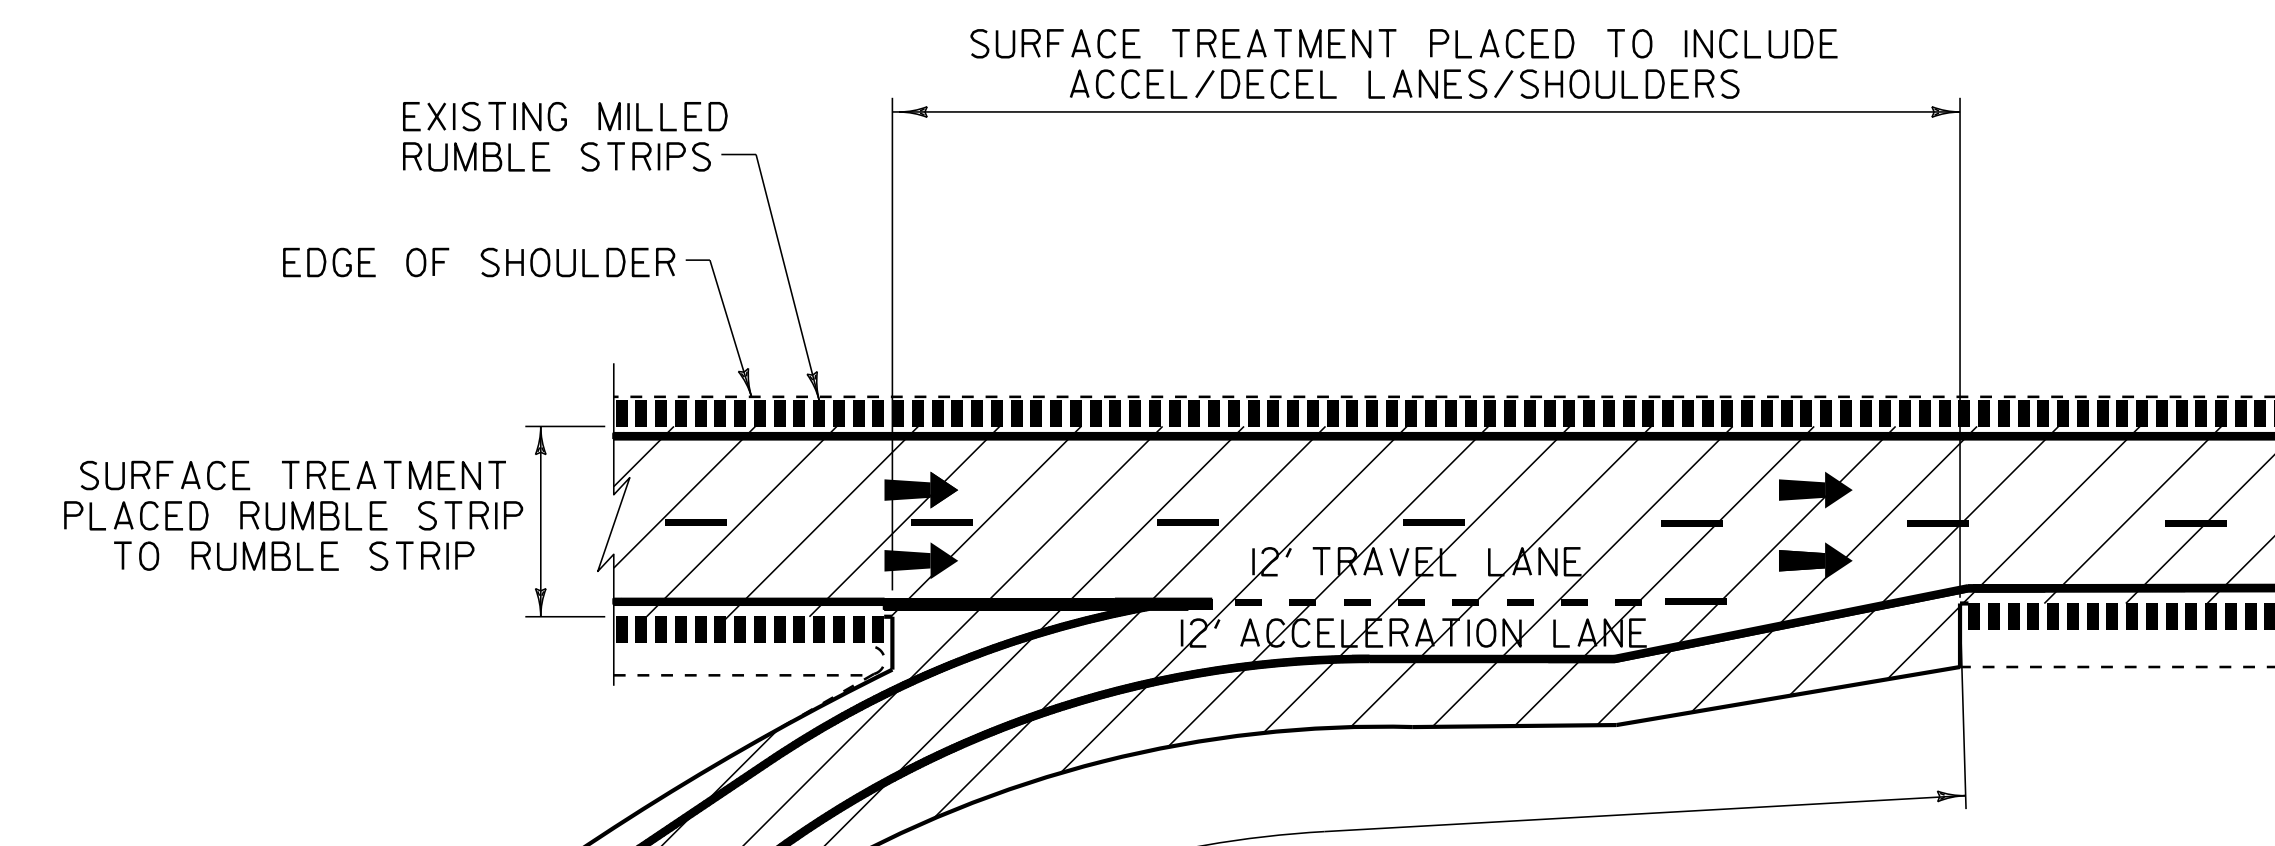

**EXIT 6 ON RAMP CONSTRUCTION DETAILS**

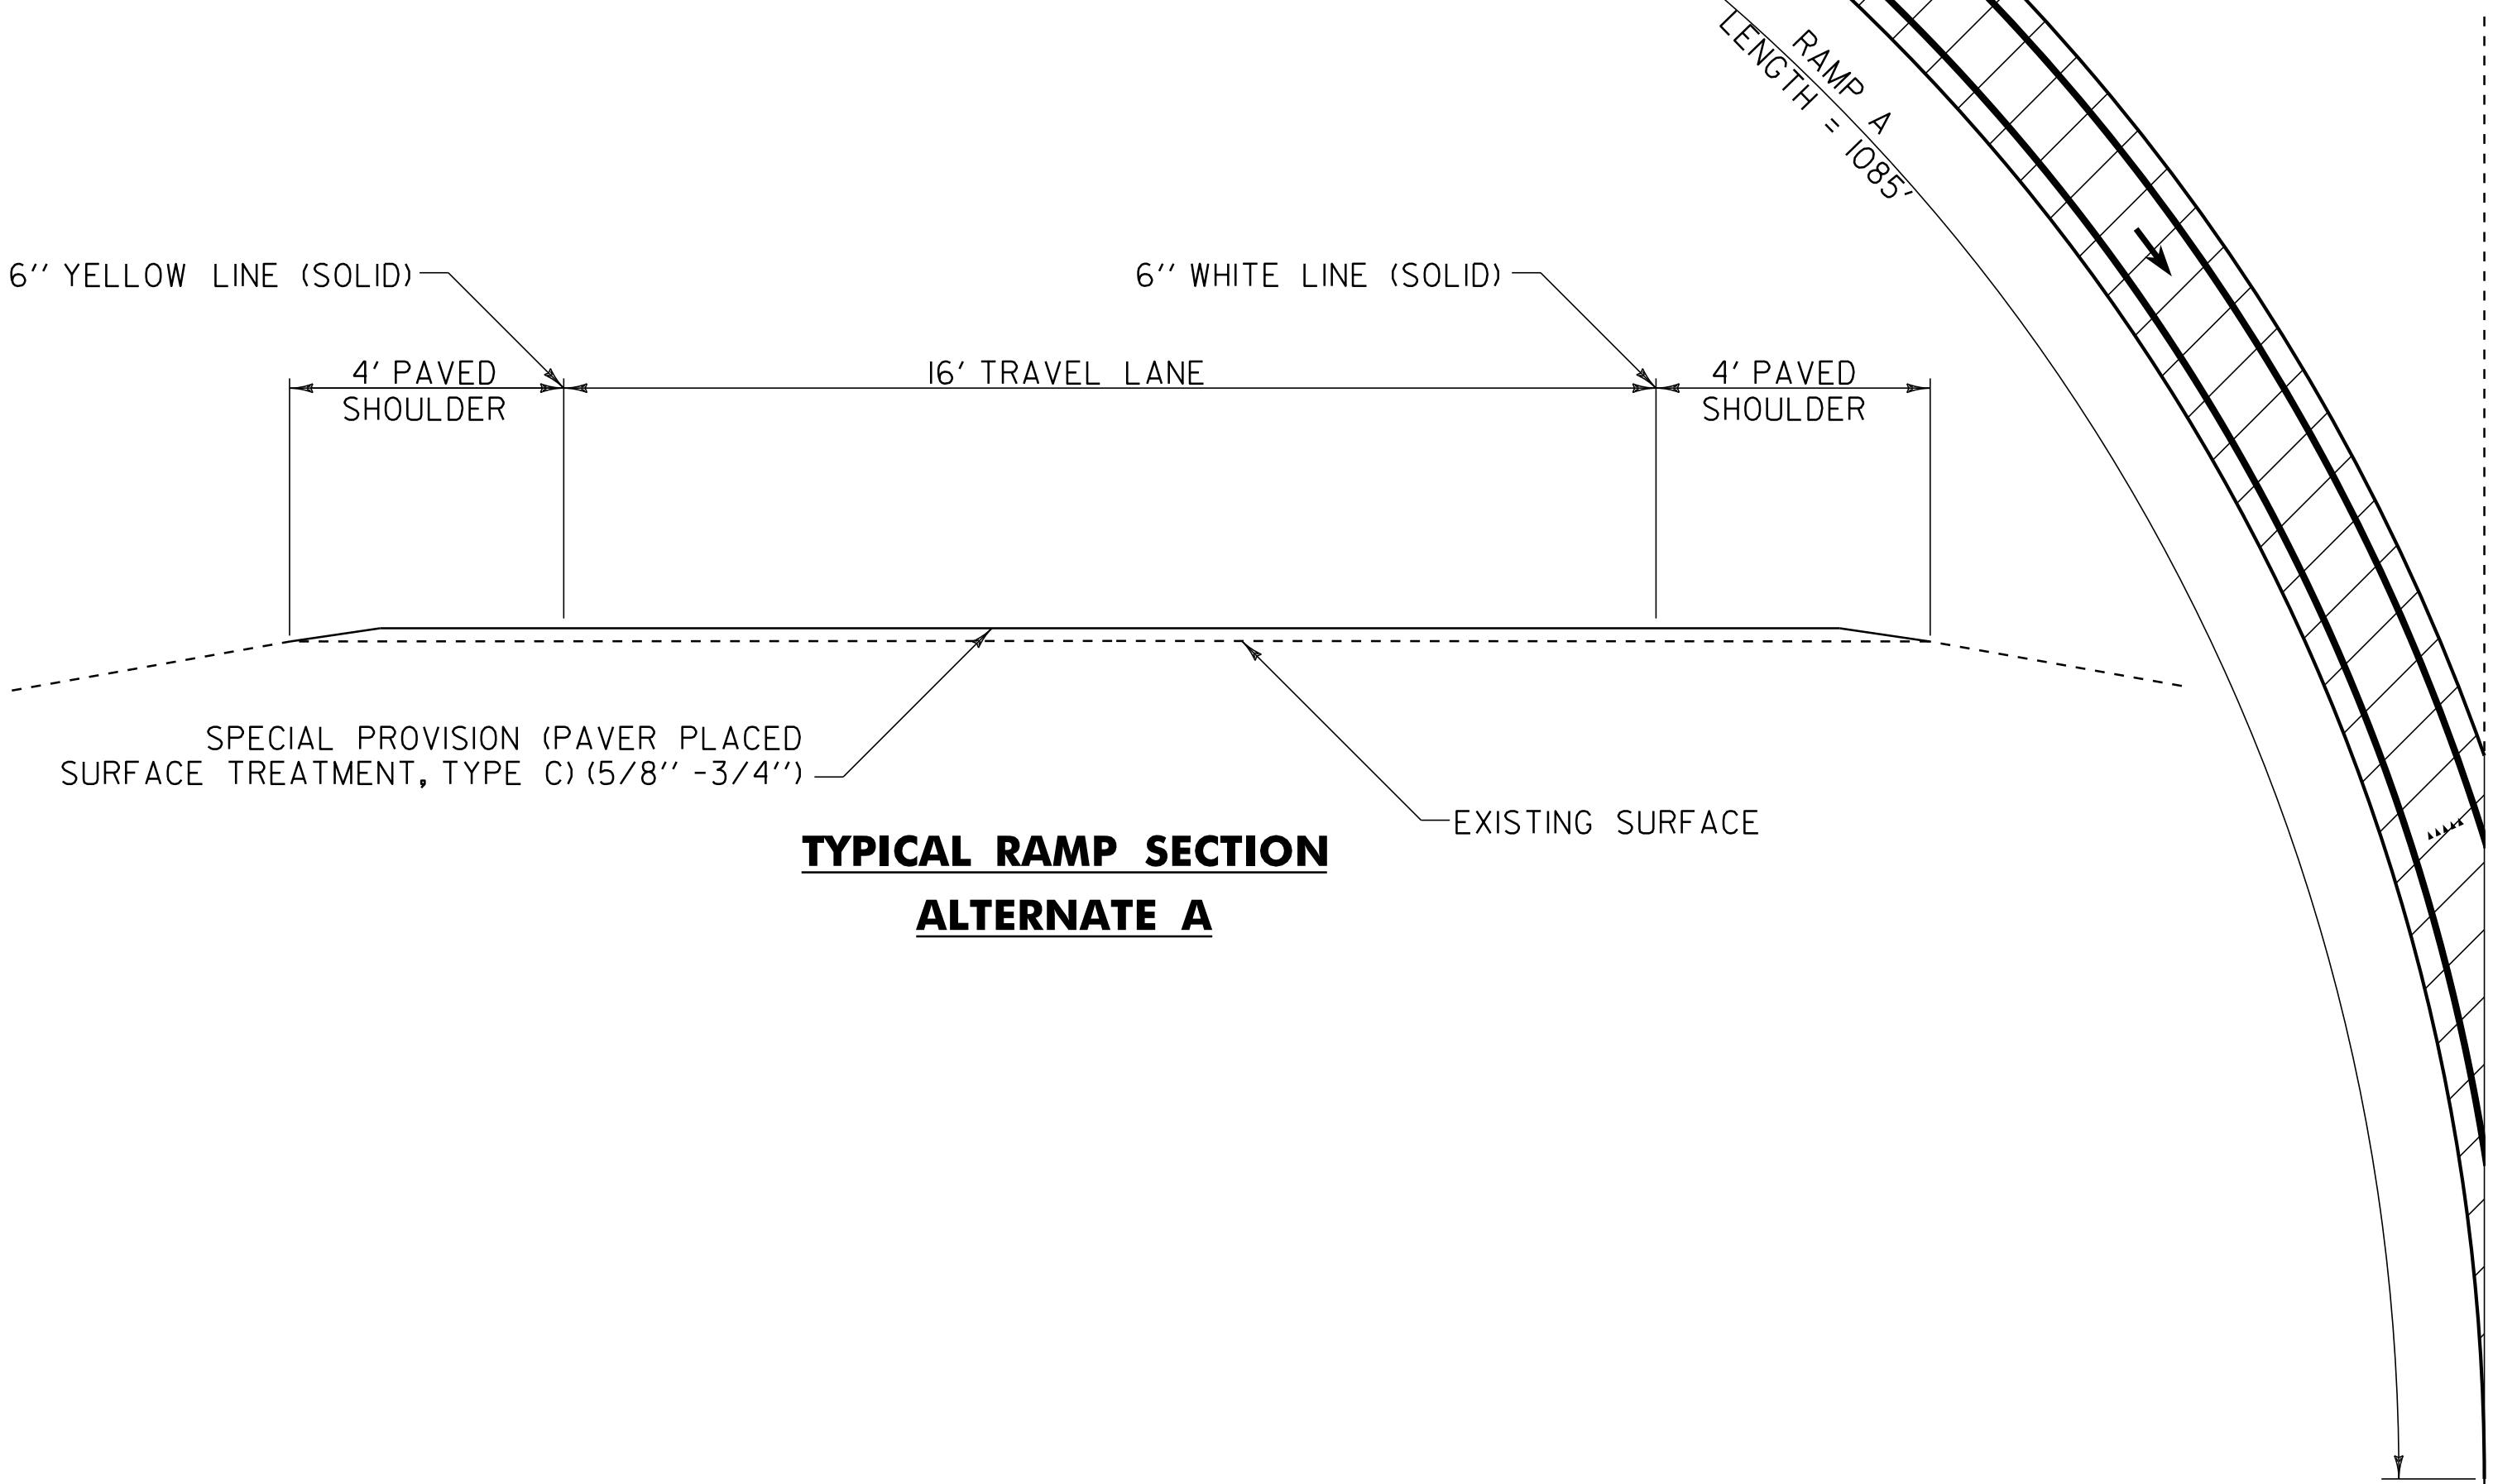

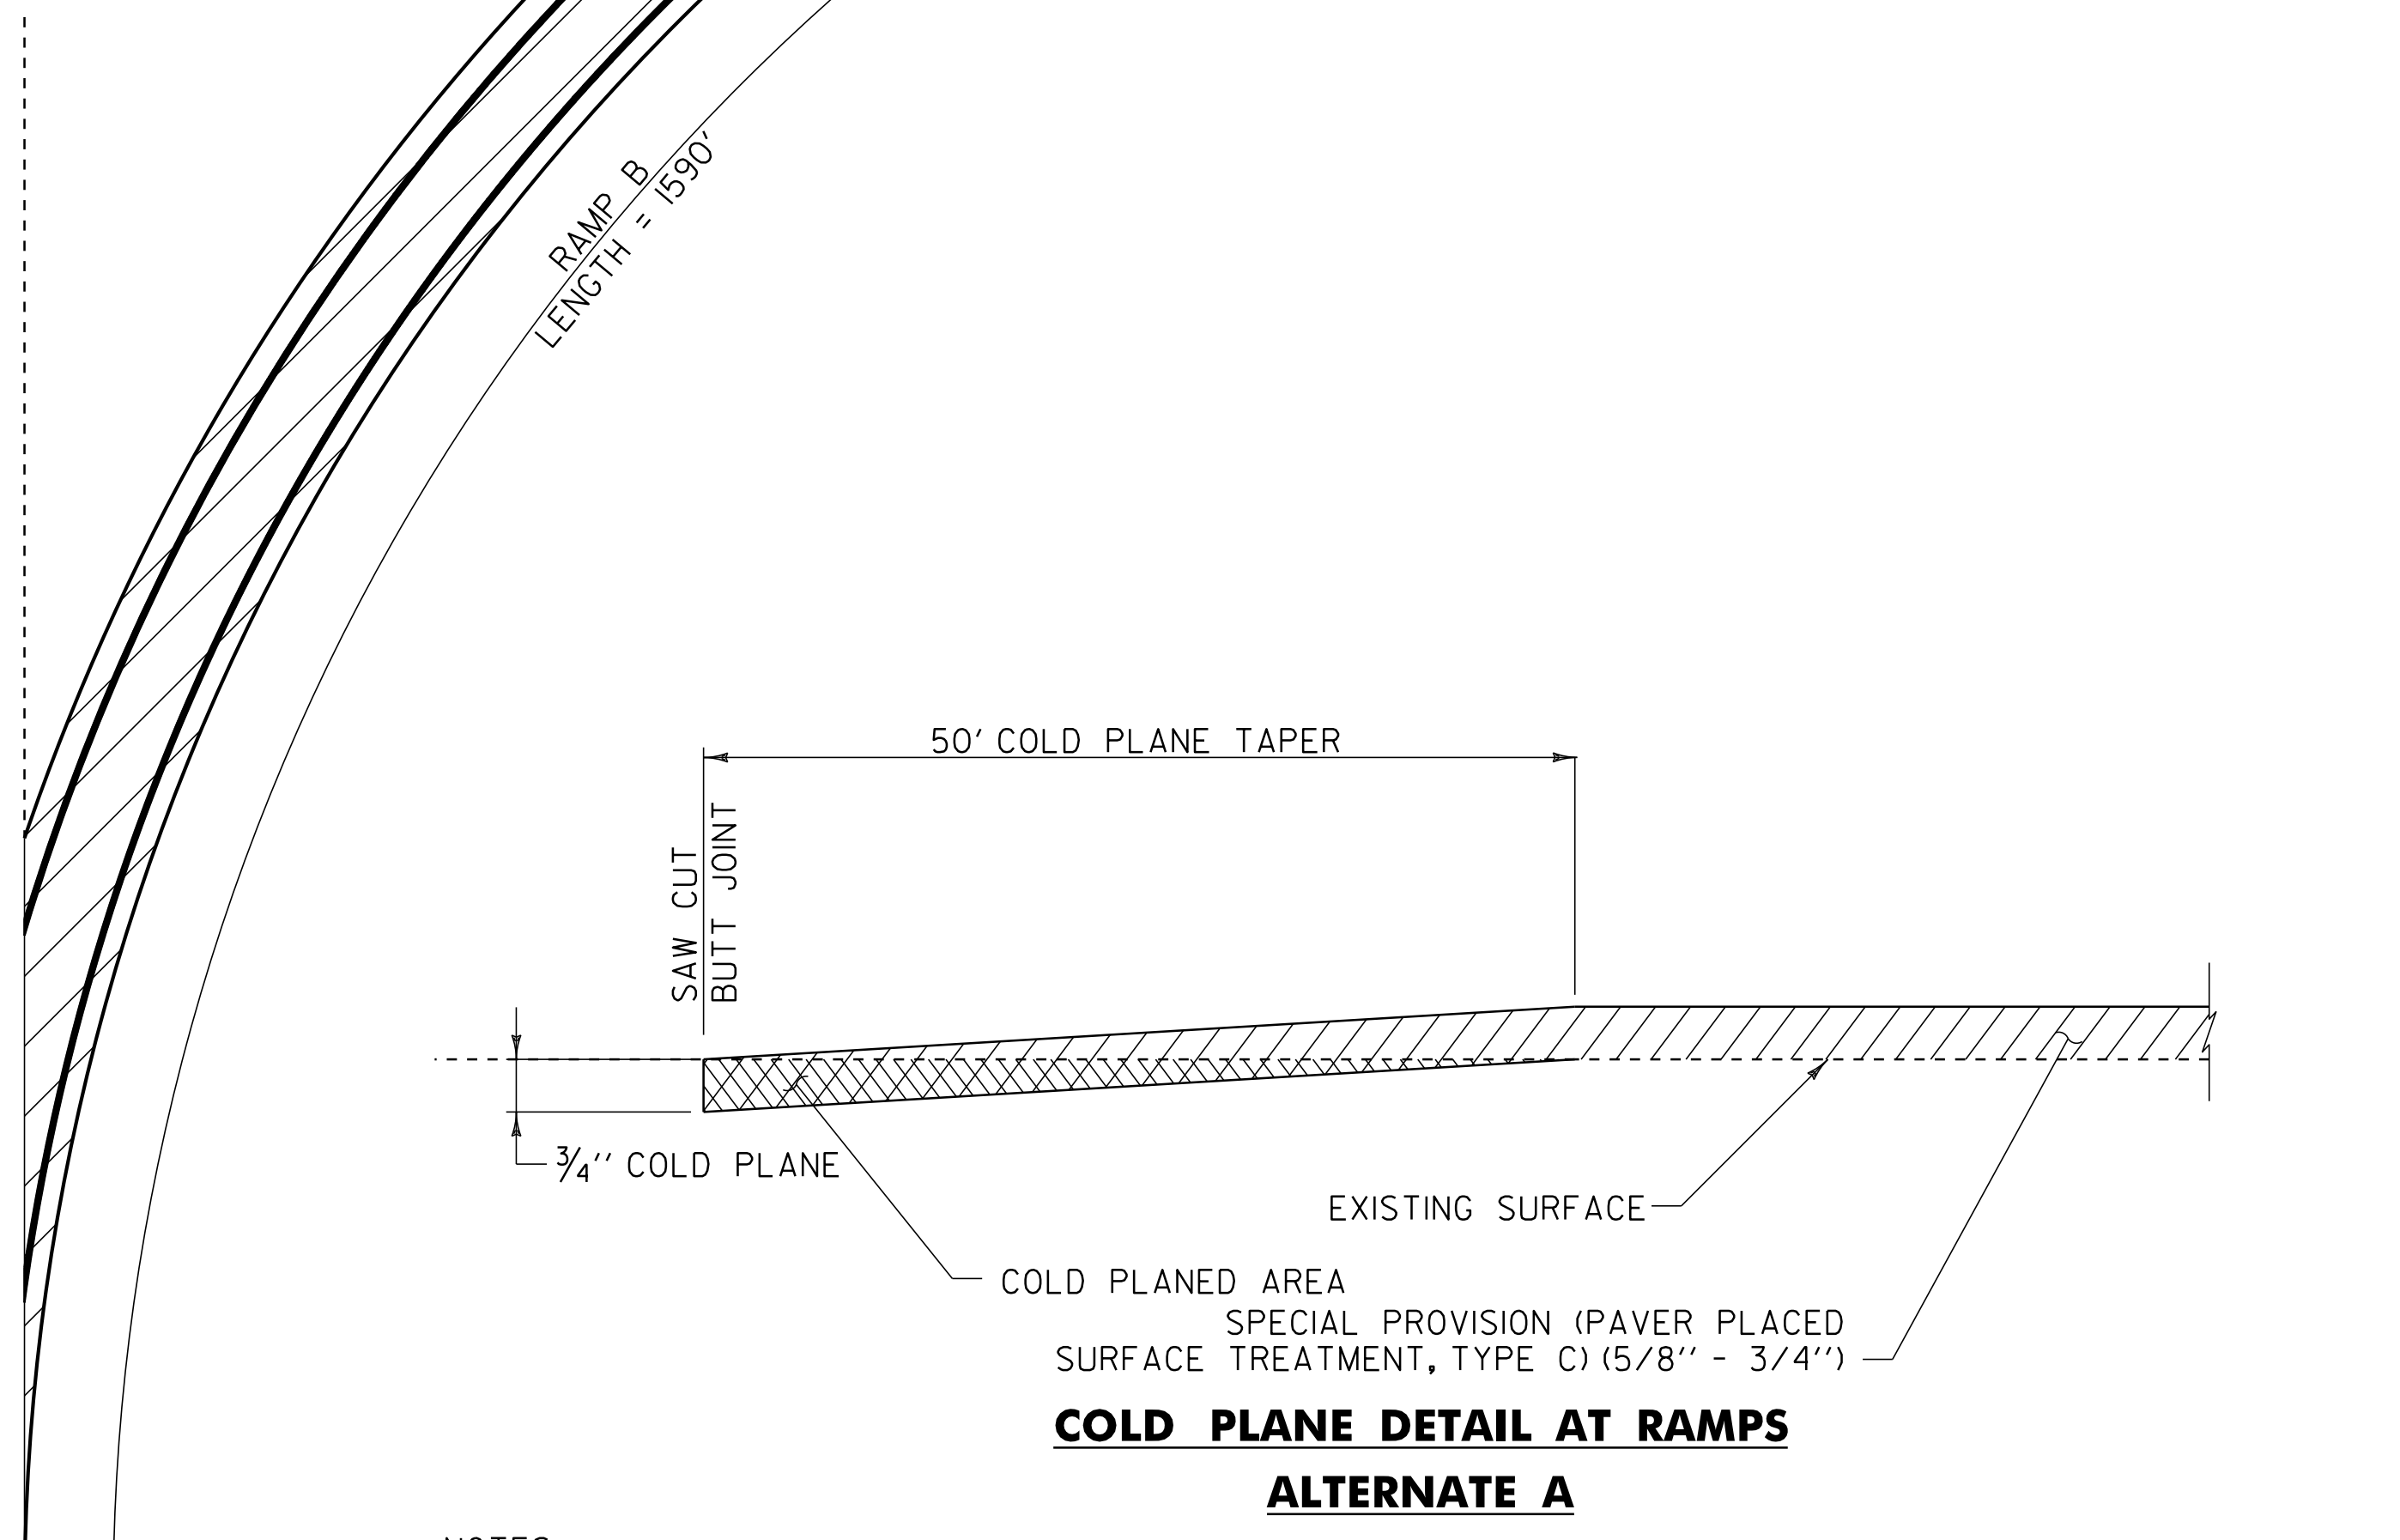


**TYPICAL RAMP SECTION ALTERNATE A**



**COLD PLANE DETAIL AT RAMPS ALTERNATE A**

NOTES:  
1. SURFACE PREPARATION IS REQUIRED ON ALL RAMPS.

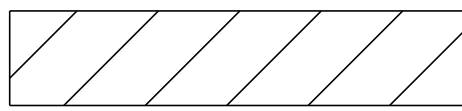**LEGEND**

-  AREA OF TREATMENT
-  DIRECTION OF TRAFFIC FLOW
-  EXISTING MILLED RUMBLE STRIPS

**NOT TO SCALE**

<b>TYPICAL INTERCHANGE #6 CONSTRUCTION DETAILS</b>	PROJECT NAME: BROOKFIELD-BERLIN	PLOT DATE: 31-OCT-2011
	PROJECT NUMBER: IM SURF (II)	DRAWN BY: HUNT
	FILE NAME: ...08A152\...08A152.dgn	CHECKED BY: PAVT MGMT
	PROJECT LEADER: DOMEY	SHEET 10 OF 15
	DESIGNED BY: HUNT	
	IPARM FILE NAME: 08A152_09.i	