



SHARON BRIDGE NO. 13-1  
CULVERT CENTERLINE PROFILE

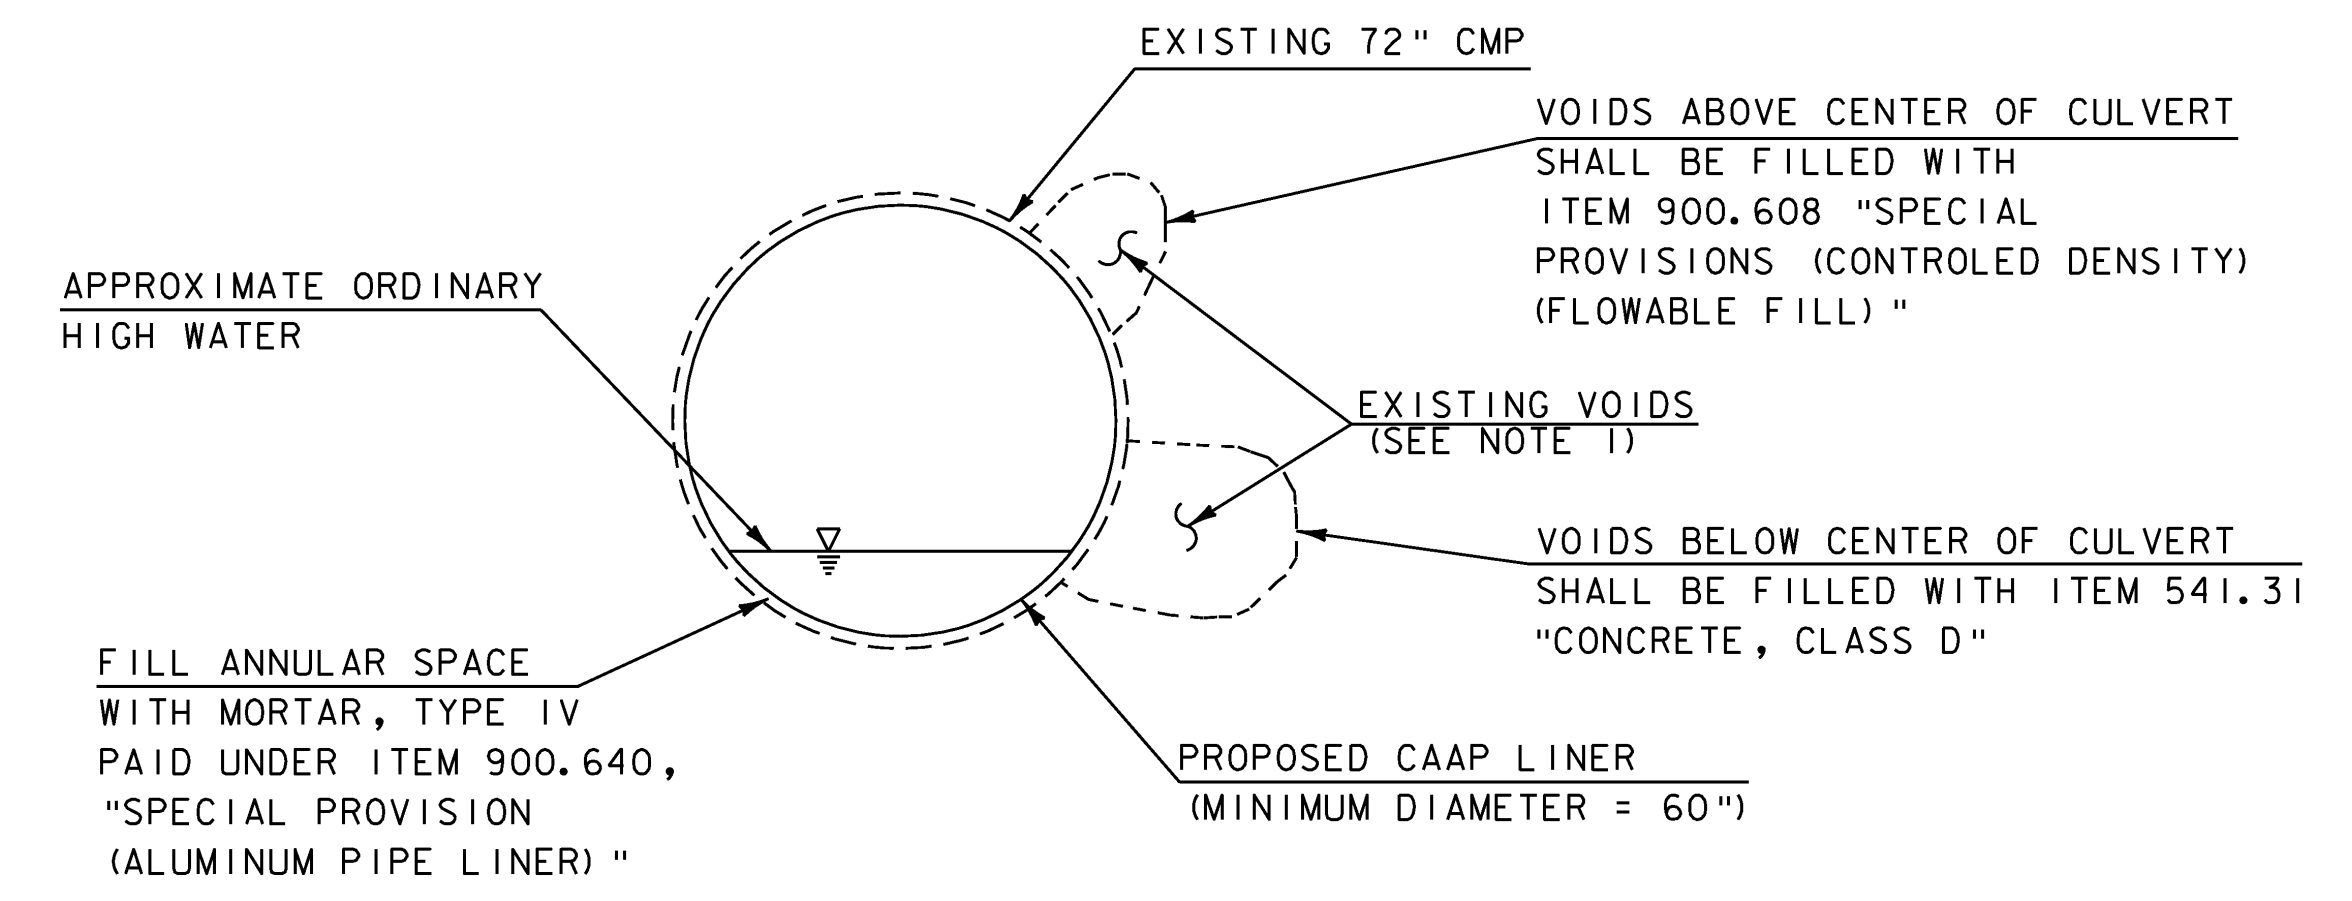

SHARON BRIDGE NO. 13-1  
CULVERT LINING DETAIL  
NOT TO SCALE

PROJECT NOTES

- 1. POTENTIAL VOID LOCATIONS SHOWN FOR EXPLANATION PURPOSES ONLY.

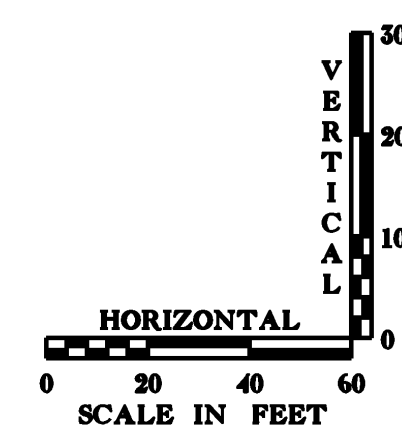

PROJECT NAME: SHARON	
PROJECT NUMBER: IM CULV (18)	
FILE NAME: PROF01.dgn	PLOT DATE: 13-JUL-2009
PROJECT LEADER: DMB	DRAWN BY: MJF
DESIGNED BY: MHM	CHECKED BY: DMB
PROFILE SHEET (13-1)	SHEET 8 OF 36