



LYNDON BRIDGE NO. 96-2N  
CULVERT CENTERLINE PROFILE

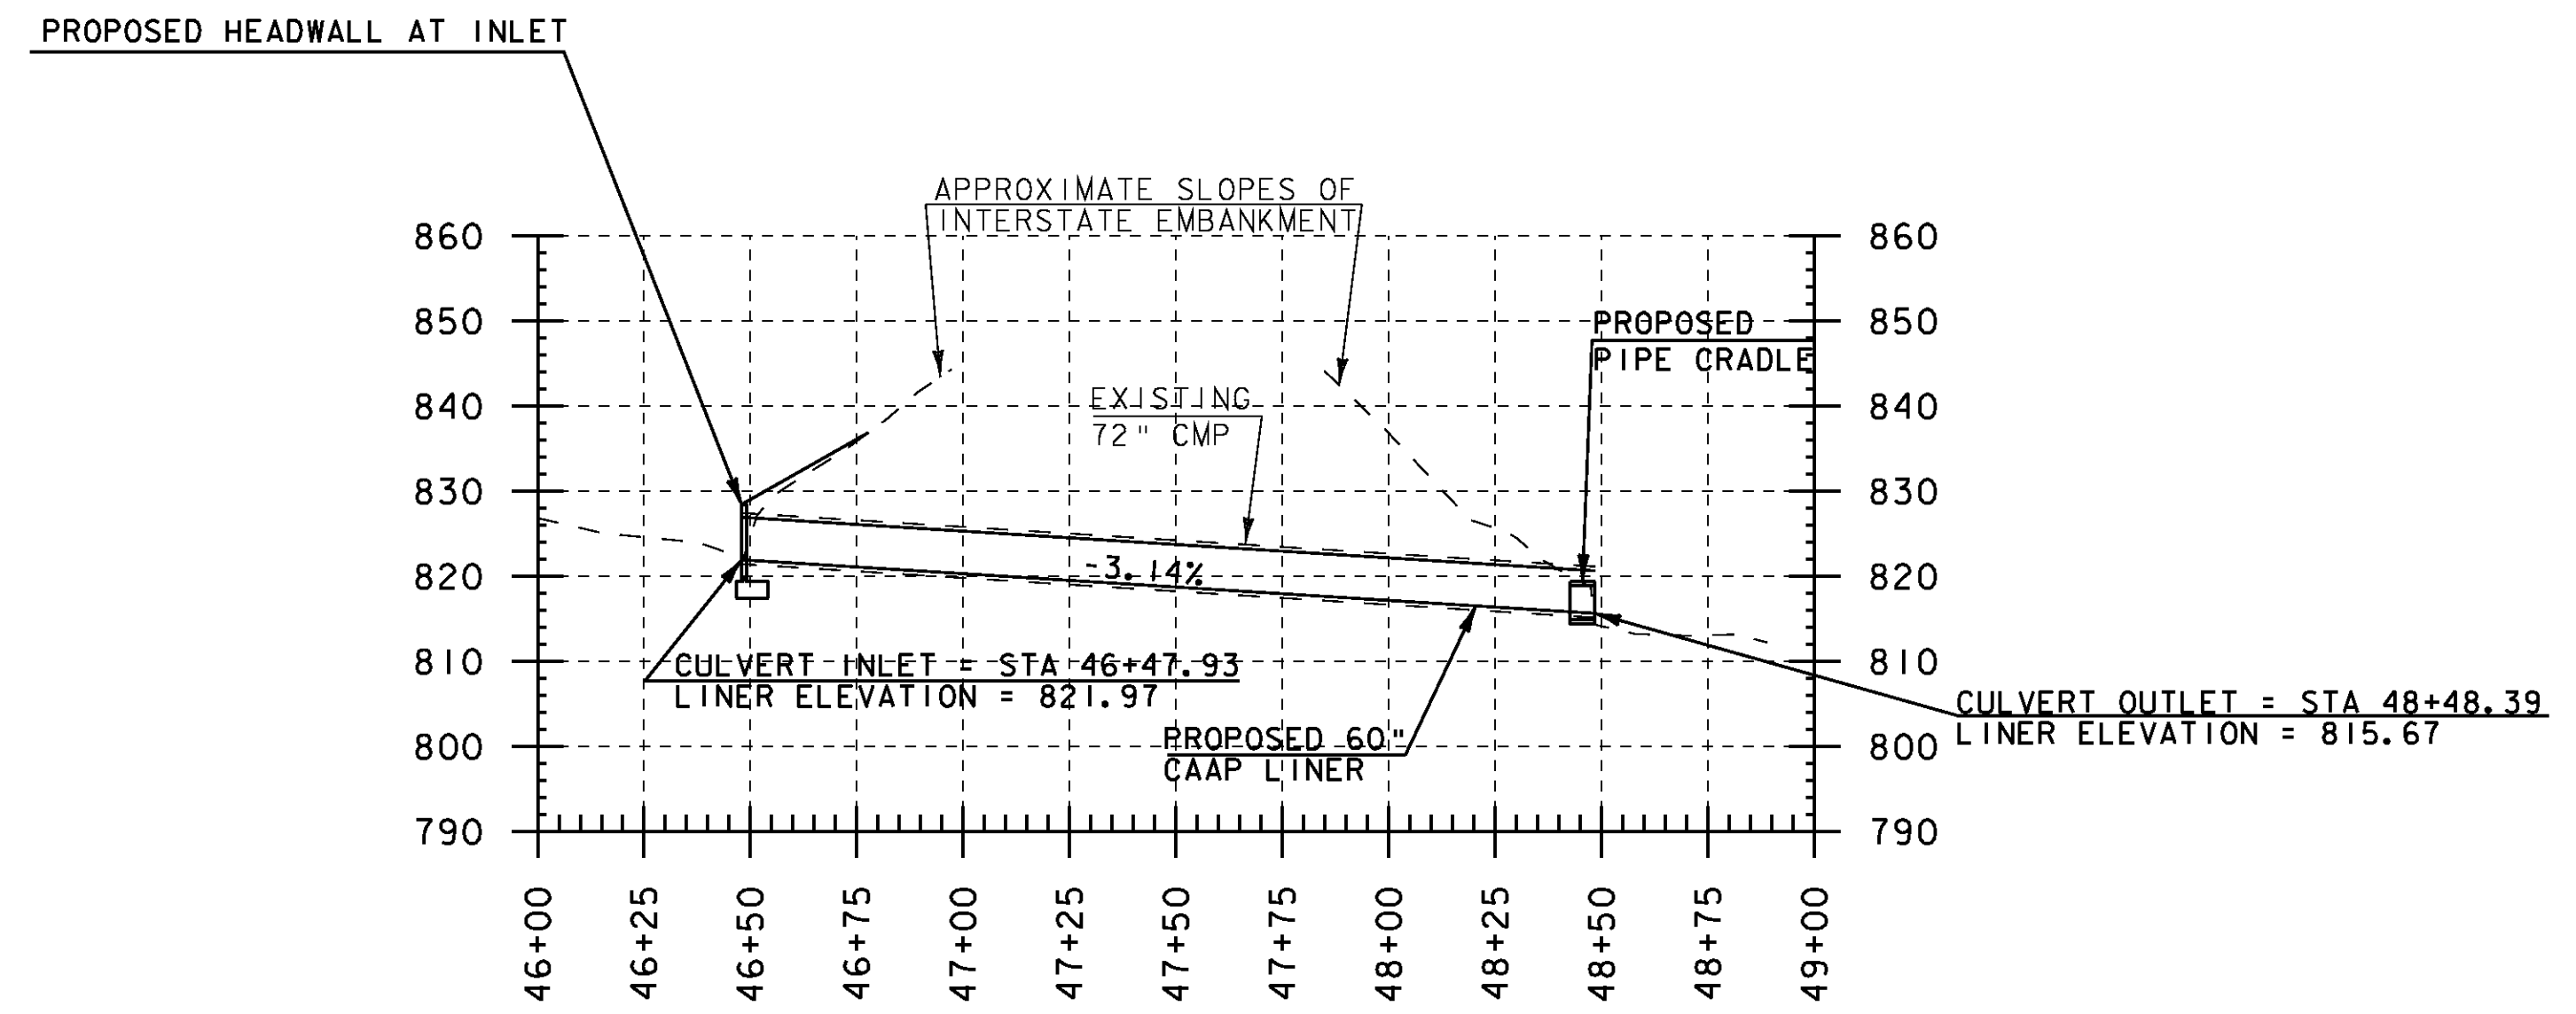


LYNDON BRIDGE NO. 96-2S  
CULVERT CENTERLINE PROFILE

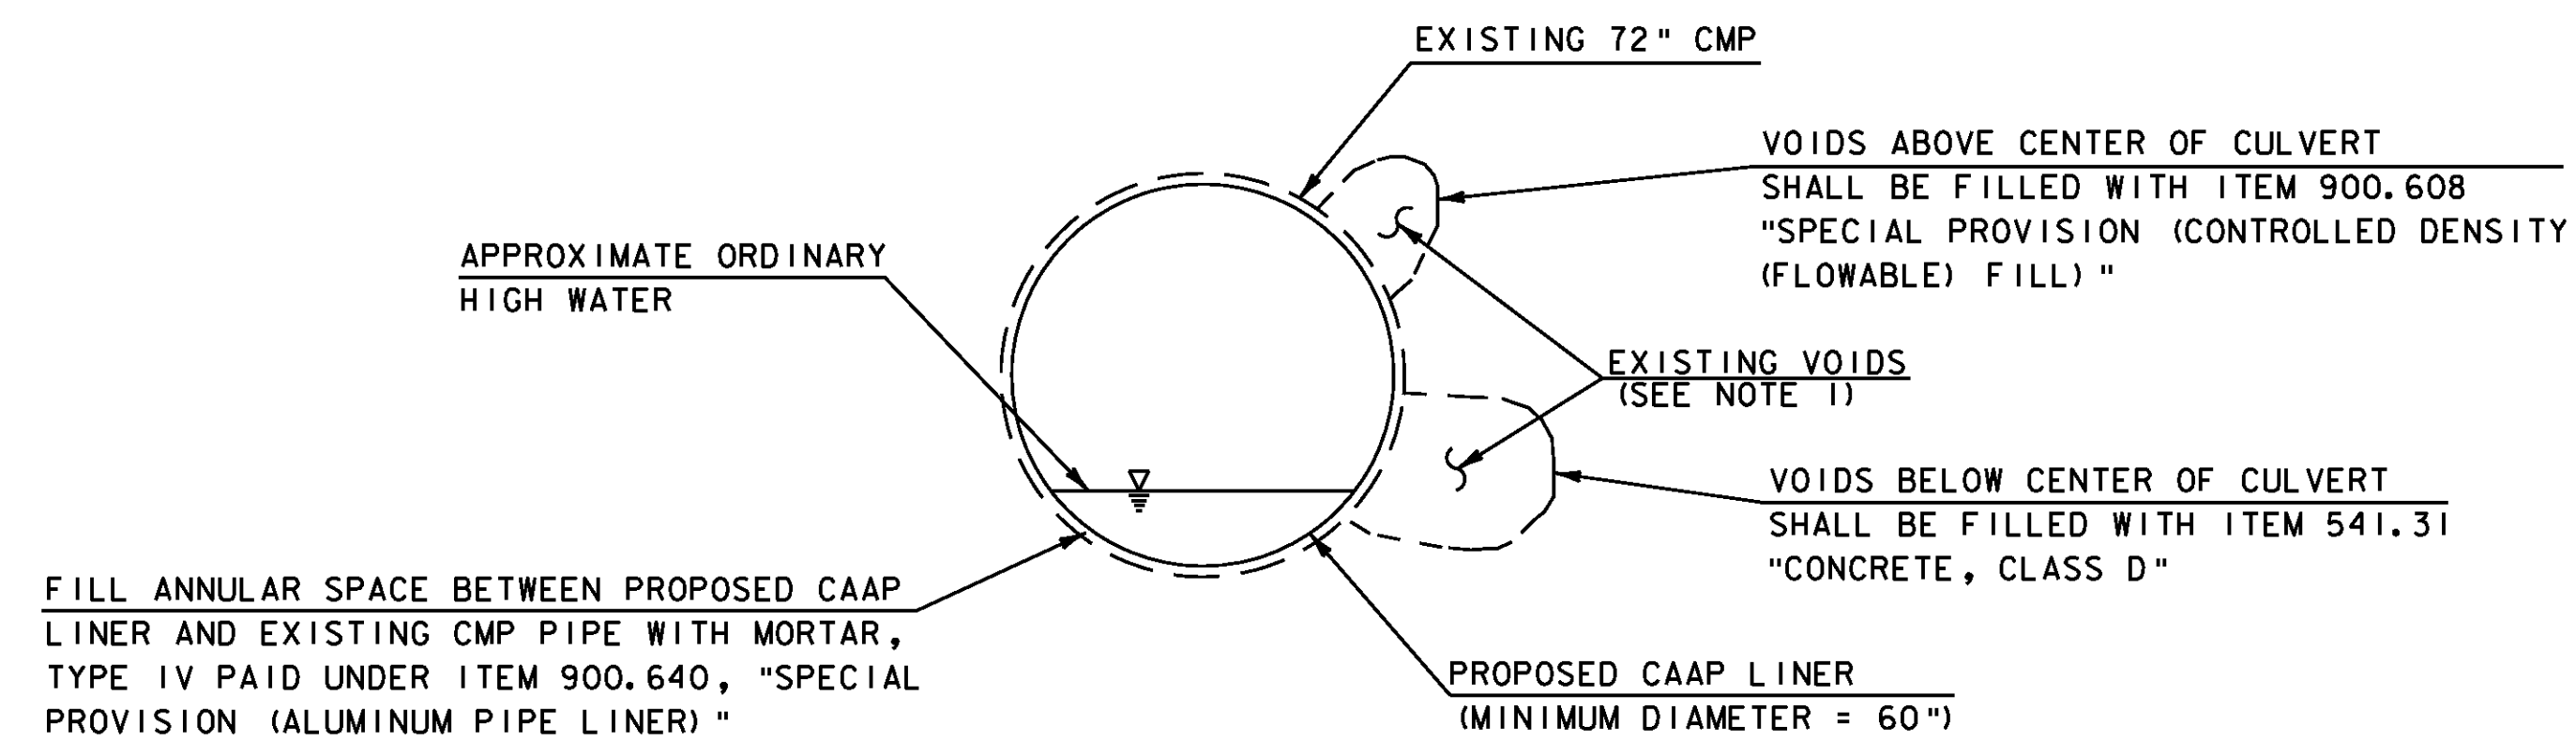

LYNDON BRIDGE NO. 96-2N & 96-2S)  
CULVERT LINING DETAIL  
NOT TO SCALE

PROJECT NOTES

1. POTENTIAL VOID LOCATIONS SHOWN FOR EXPLANATION PURPOSES ONLY.

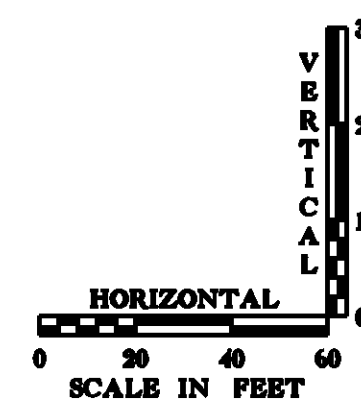

PROJECT NAME: LYNDON - DERBY	PLOT DATE: 24-AUG-2009
PROJECT NUMBER: IM CULV (19)	DRAWN BY: MAL
FILE NAME: z08a192pro01ln.dgn	CHECKED BY: DMB
DESIGNED BY: MHM	SHEET 7 OF 28
PROFILE SHEET - LYNDON 96-2N&S	