



DERBY BRIDGE NO. III-1  
CULVERT CENTERLINE PROFILE

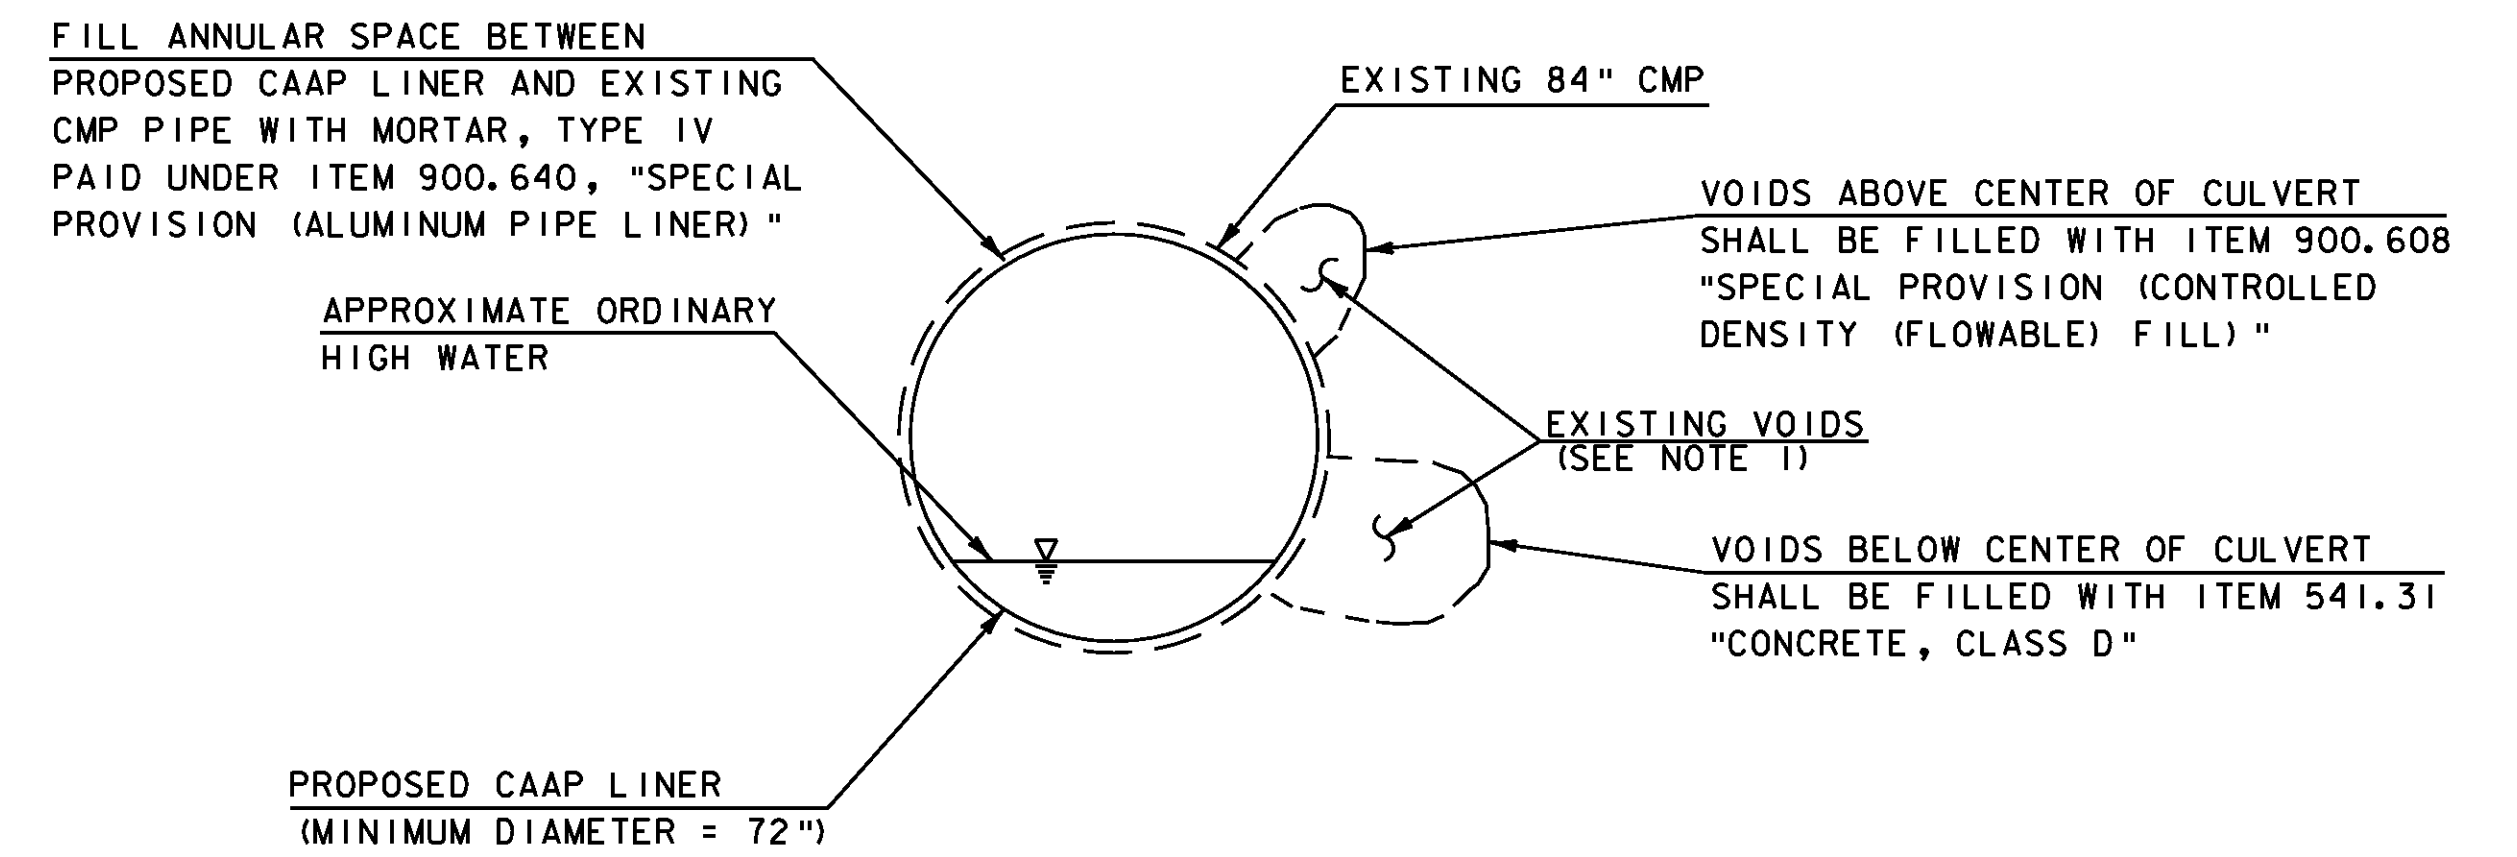

DERBY BRIDGE NO. III-1  
CULVERT LINING DETAIL  
NOT TO SCALE

PROJECT NOTES

- POTENTIAL VOID LOCATIONS SHOWN FOR EXPLANATION PURPOSES ONLY.

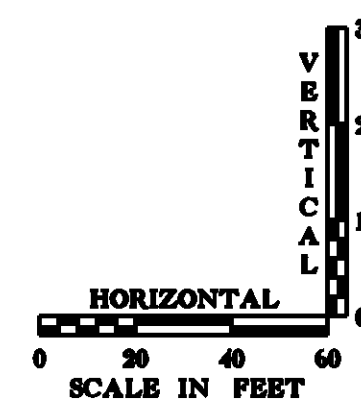

PROJECT NAME: LYNDON - DERBY	PLOT DATE: 24-AUG-2009
PROJECT NUMBER: IM CULV (19)	DRAWN BY: MAL
FILE NAME: z08a192pro03dy.dgn	CHECKED BY: DMB
PROJECT LEADER: DMB	SHEET 16 OF 28
DESIGNED BY: MHM	
PROFILE SHEET - DERBY III-1	