


FONT:
 (1) ClearviewHwy-4-W
 (2) ClearviewHwy-5-W

SOUTHBOUND MM 118.30 RT.

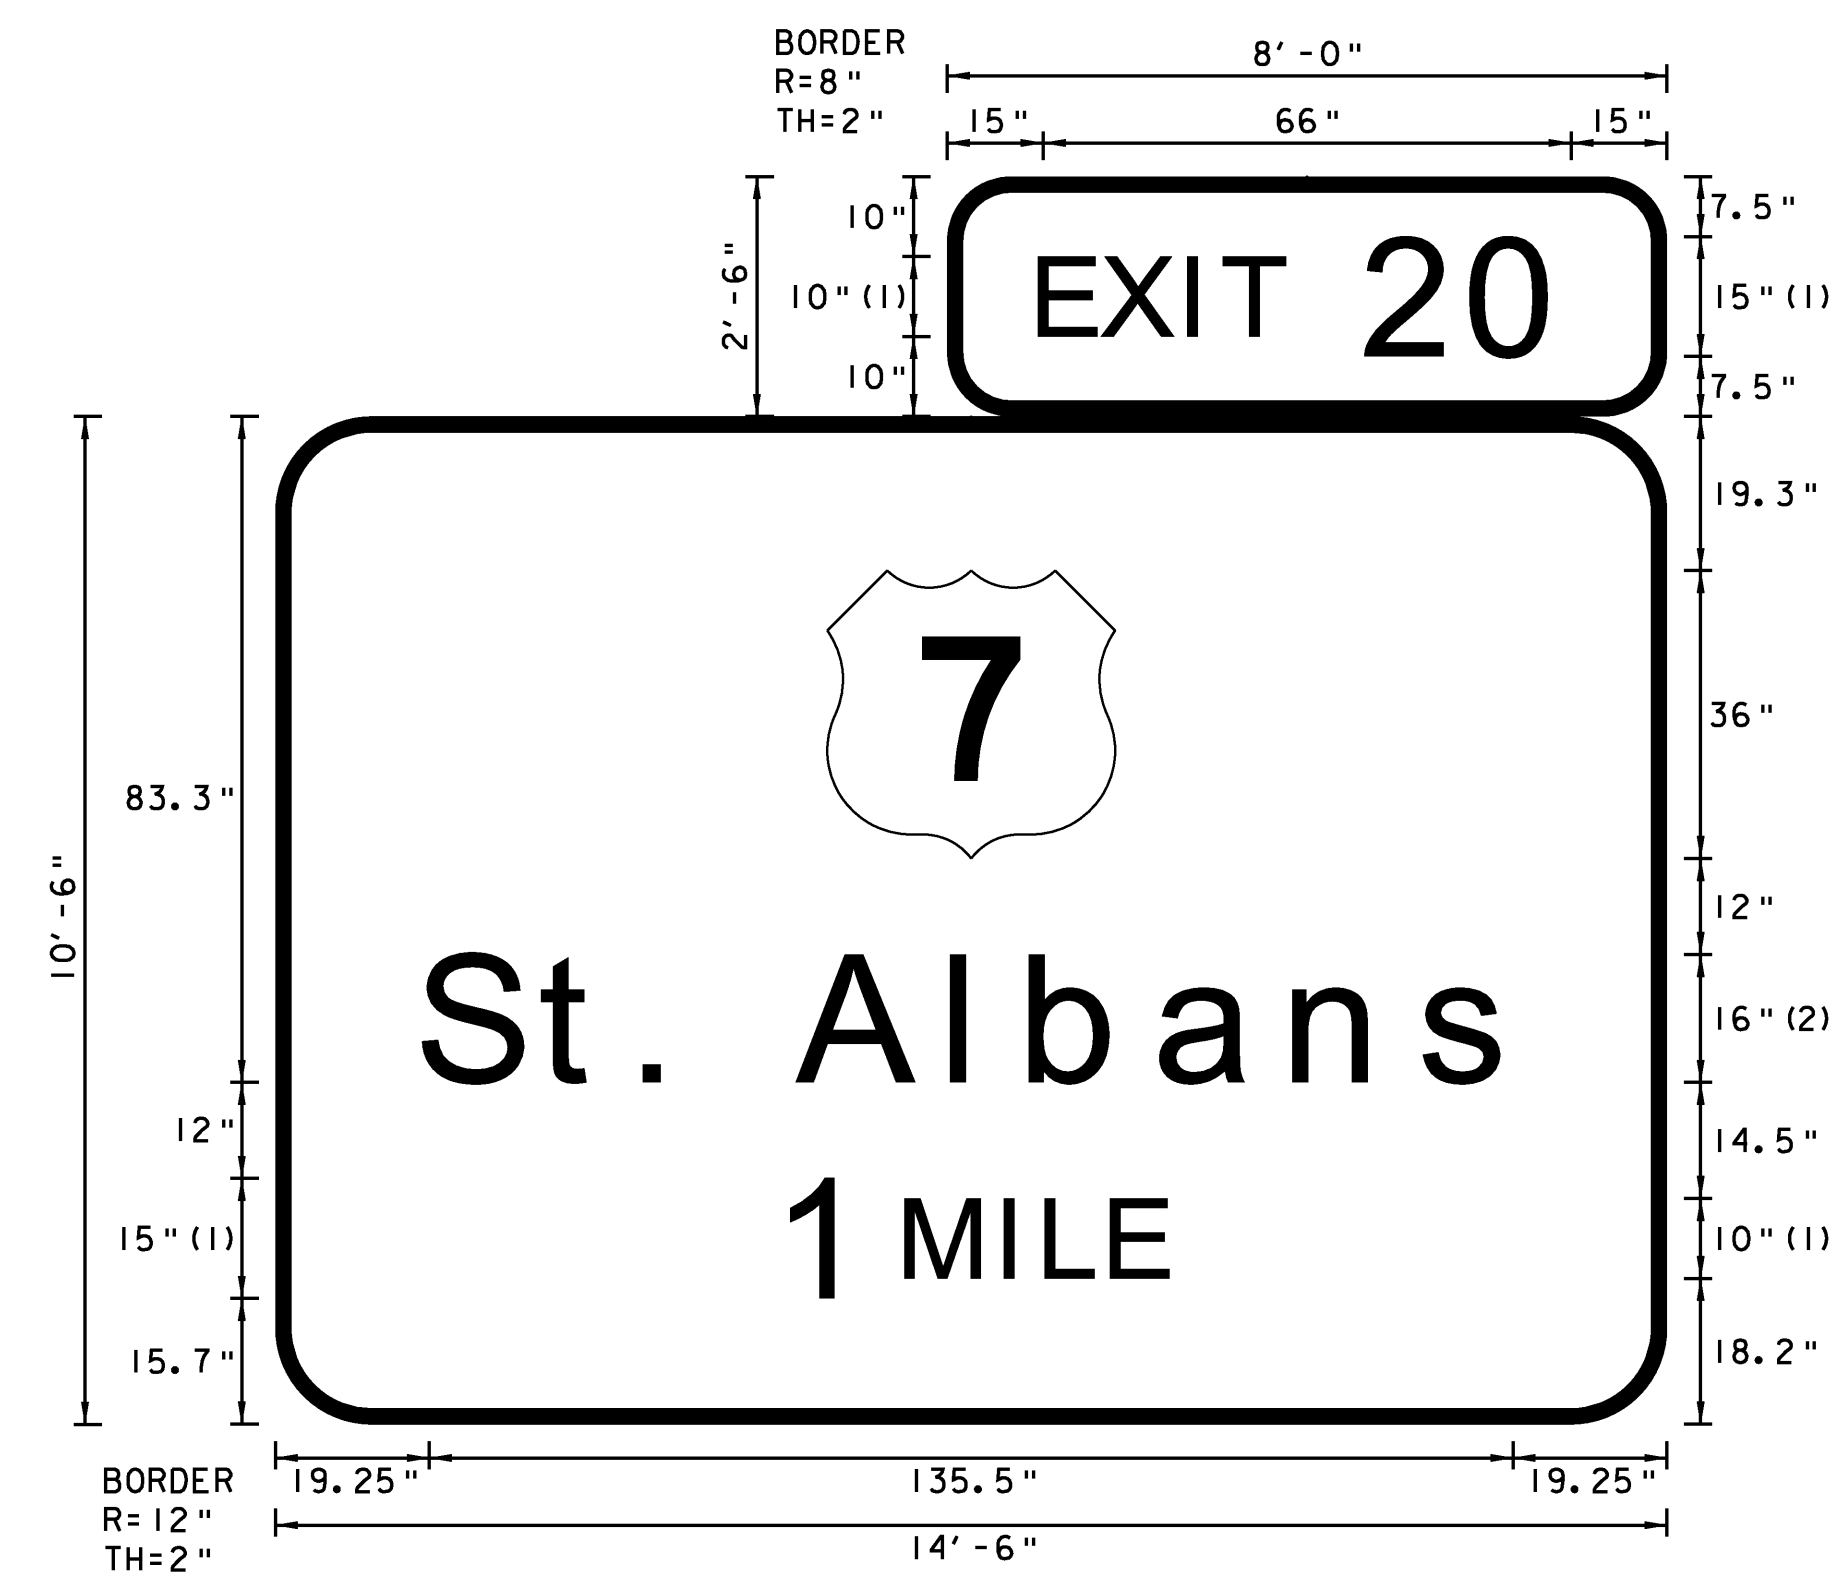


FONT:
 (1) ClearviewHwy-4-W
 (2) ClearviewHwy-5-W

SOUTHBOUND MM 118.830 RT.



FONT:
 (1) ClearviewHwy-5-W
 (2) ClearviewHwy-4-W

SOUTHBOUND MM 119.330 RT.

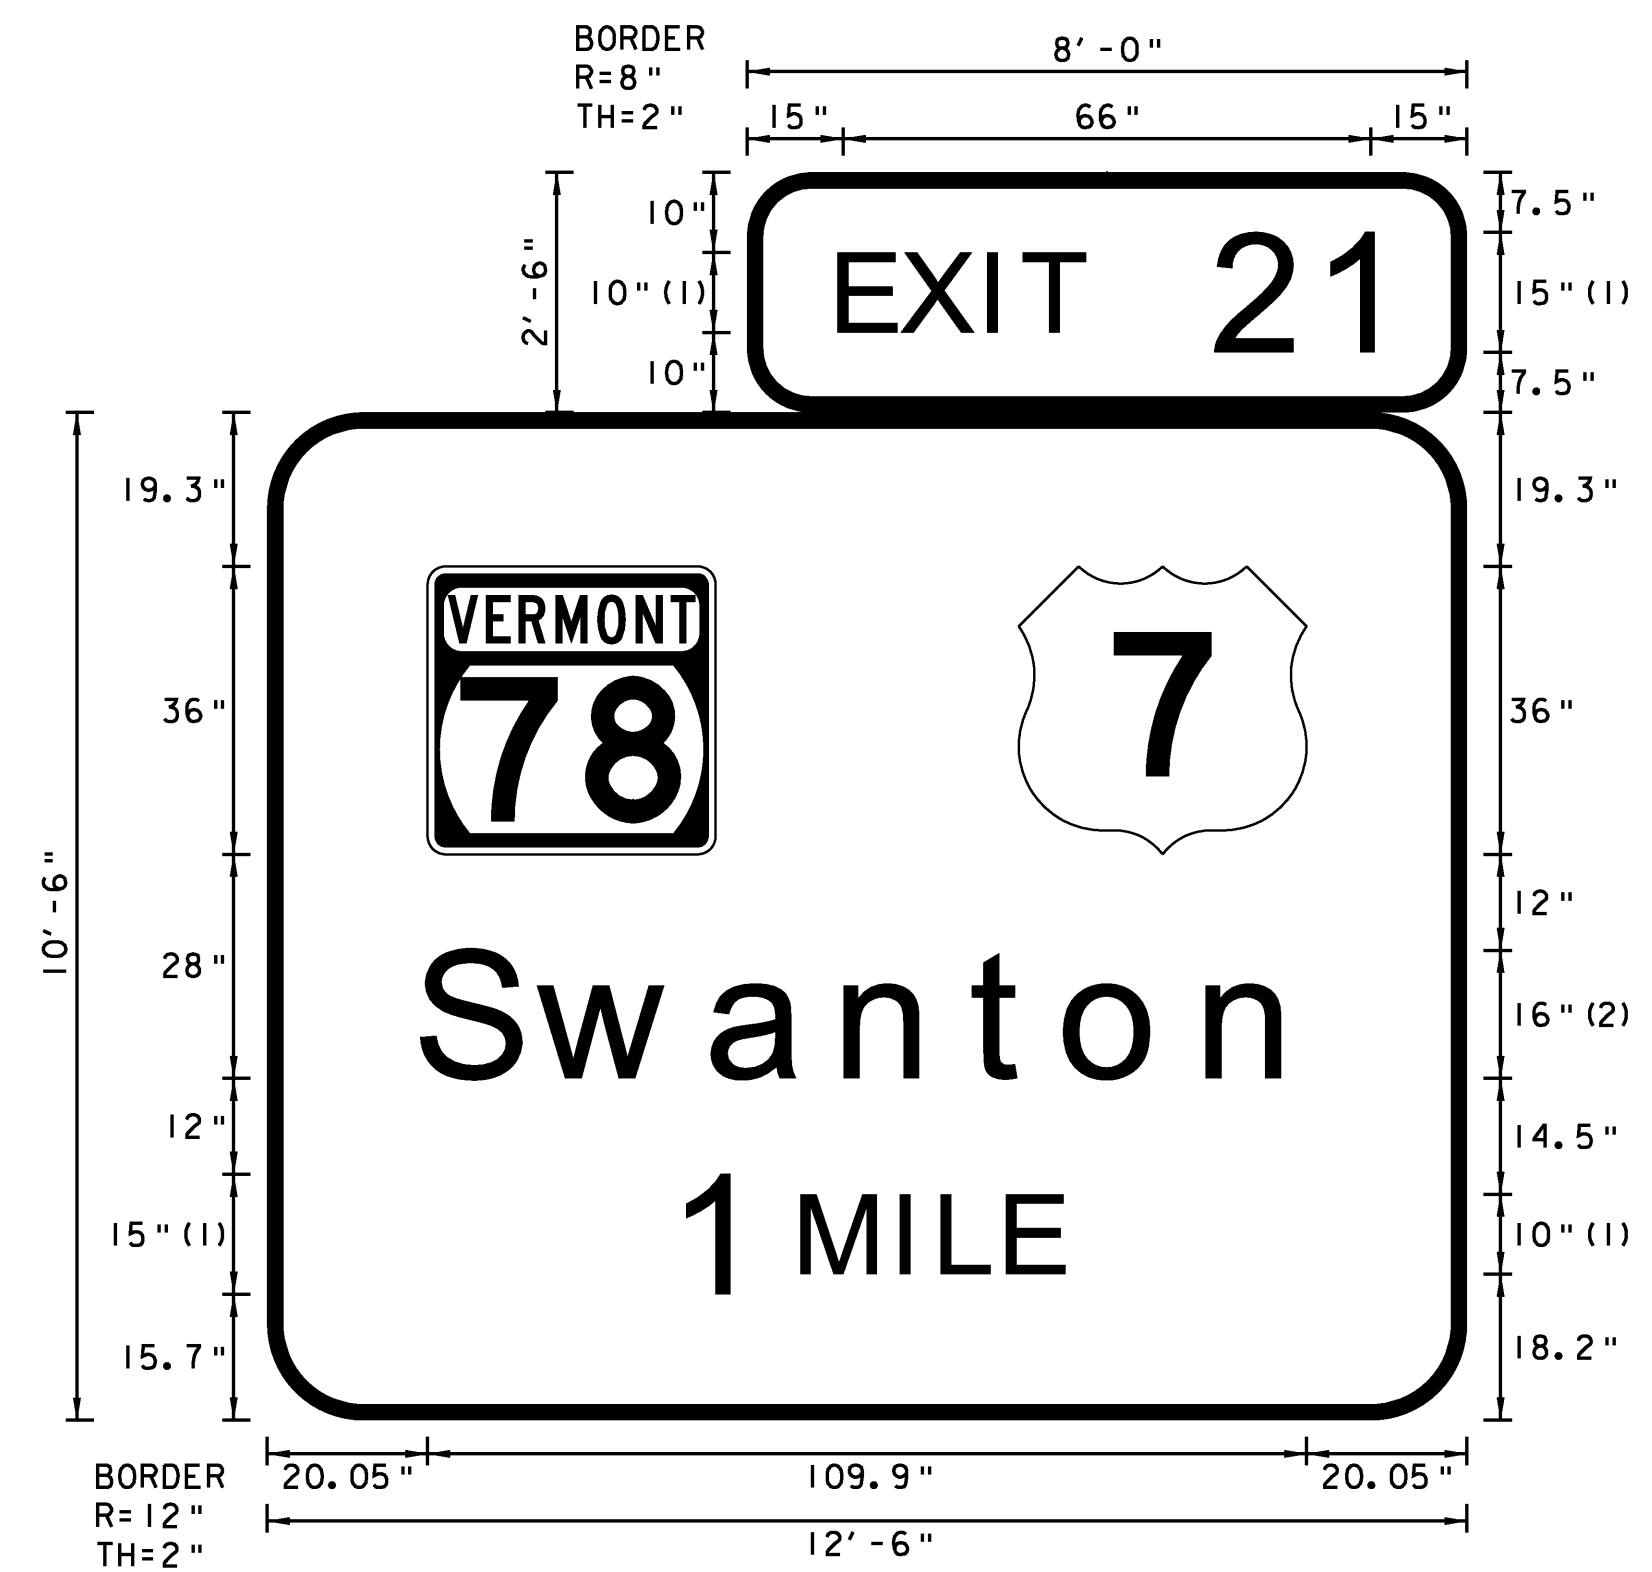

FONT:
 (1) ClearviewHwy-4-W
 (2) ClearviewHwy-5-W

NORTHBOUND MM 122.280 RT.
 SOUTHBOUND MM 124.560 RT.

NOTES:

1. TEXT LAYOUT DIMENSIONS ARE BASED ON THE "LETTER & NUMERAL WIDTHS AND SPACE" TABLES FOUND IN THE "STANDARD HIGHWAY SIGNS" BOOK. MINOR VARIATIONS IN THE TEXT DIMENSIONS ARE ACCEPTABLE BASED ON INDIVIDUAL MANUFACTURER'S LETTER FABRICATION. SIGNIFICANT CHANGES WHICH AFFECTS SIGN APPEARANCE SHALL BE BROUGHT TO THE ATTENTION OF VTRANS PRIOR TO FABRICATION.
2. ALL SIGNS SHALL HAVE A RETROREFLECTIVE WHITE TEXT, SYMBOL AND BORDER, (ASTM TYPE 1X) ON A RETROREFLECTIVE GREEN BACKGROUND, (ASTM TYPE 111) UNLESS OTHERWISE NOTED.
3. VERMONT STATE ROUTE MARKERS SHALL HAVE GREEN LEGEND AND BORDER WITH A WHITE BACKGROUND.

**TYPE B
 SIGN
 DETAIL
 SHEET 10**

PROJECT NAME: COLCHESTER-HIGHGATE
 PROJECT NUMBER: IMG SIGN (17)

FILE NAME: 09A016.DGN
 PROJECT LEADER: EPD
 DESIGNED BY: RHB
 PLOT FILE: 09A016TYPEB10.1

PLOT DATE: 8/21/2009
 DRAWN BY: BMB
 CHECKED BY: EPD
 SHEET 35 OF 221