




EDGE OF TRAVELLED WAY

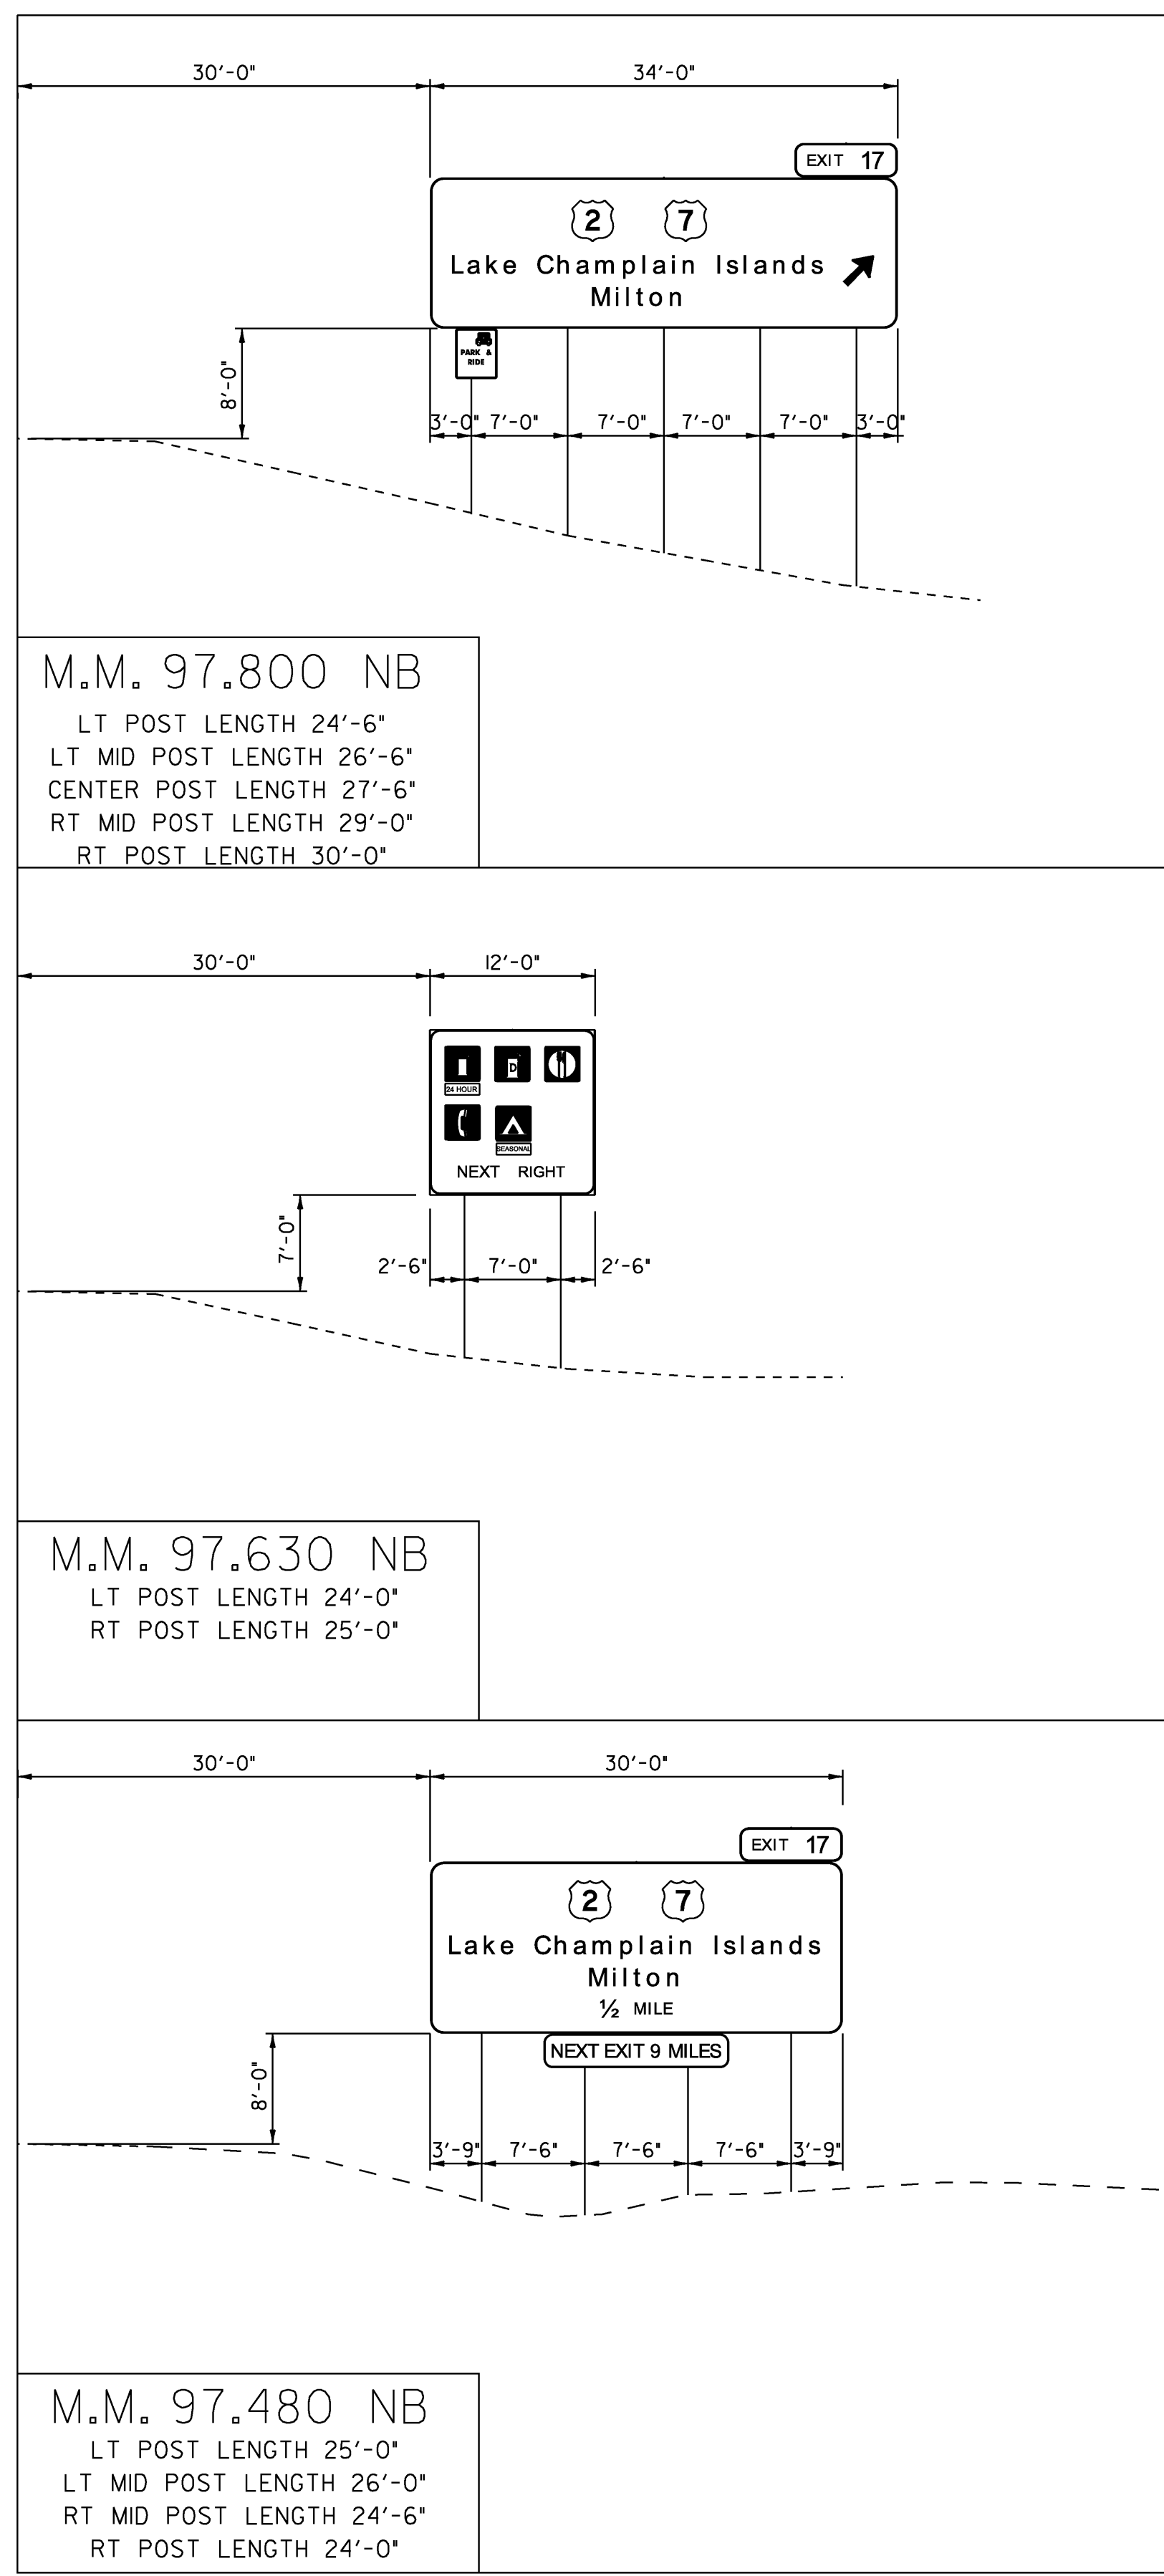

EDGE OF TRAVELLED WAY

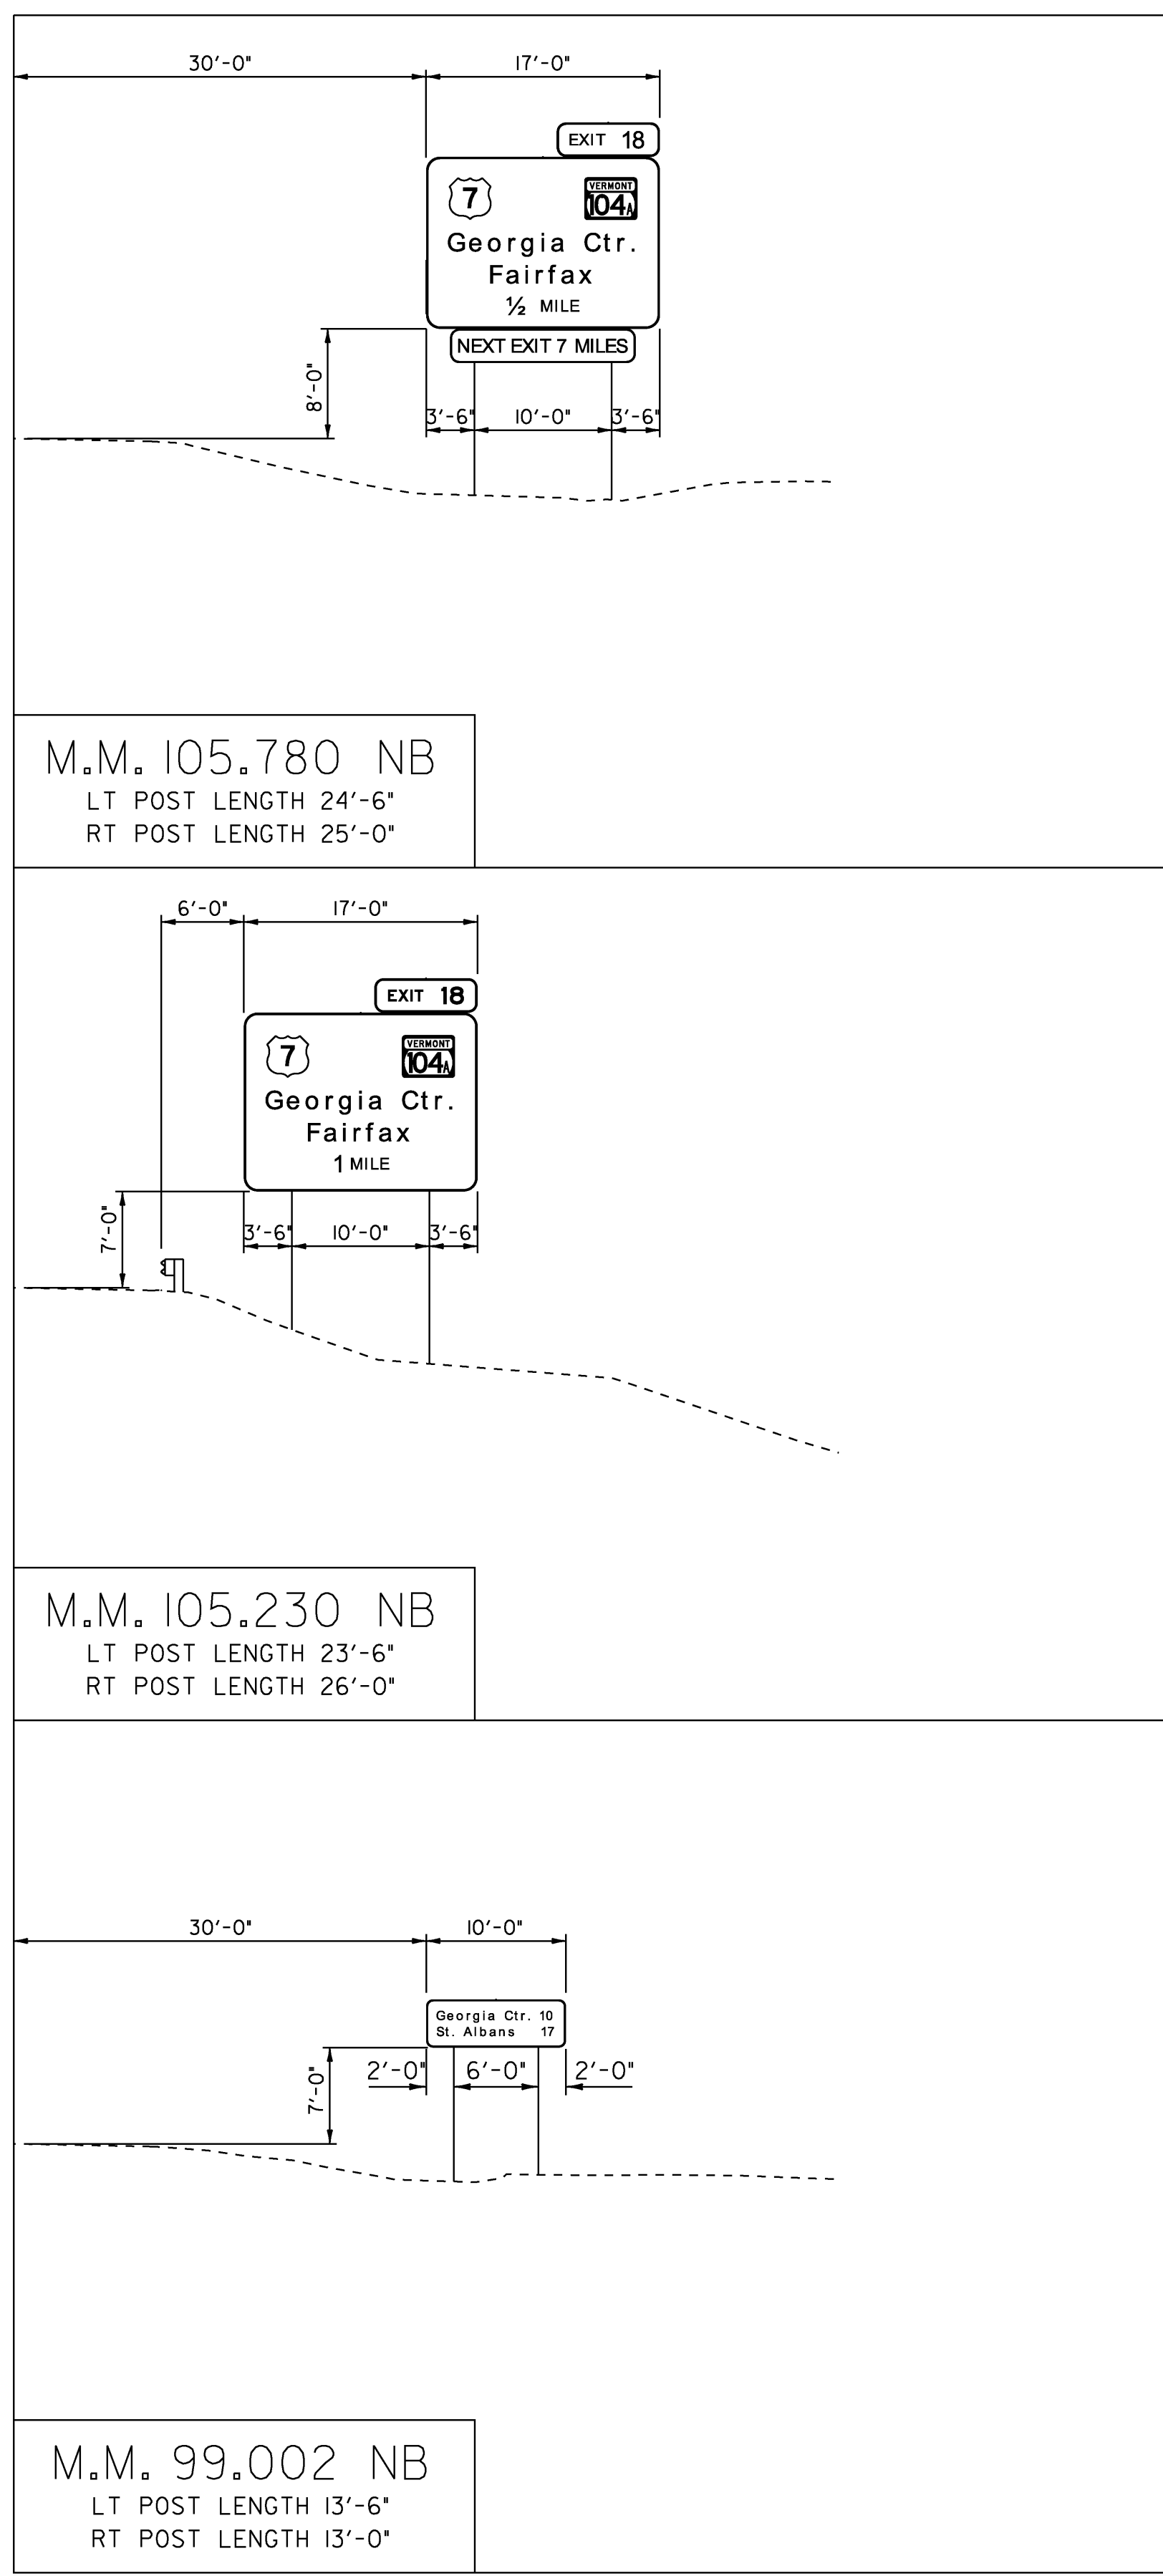

EDGE OF TRAVELLED WAY

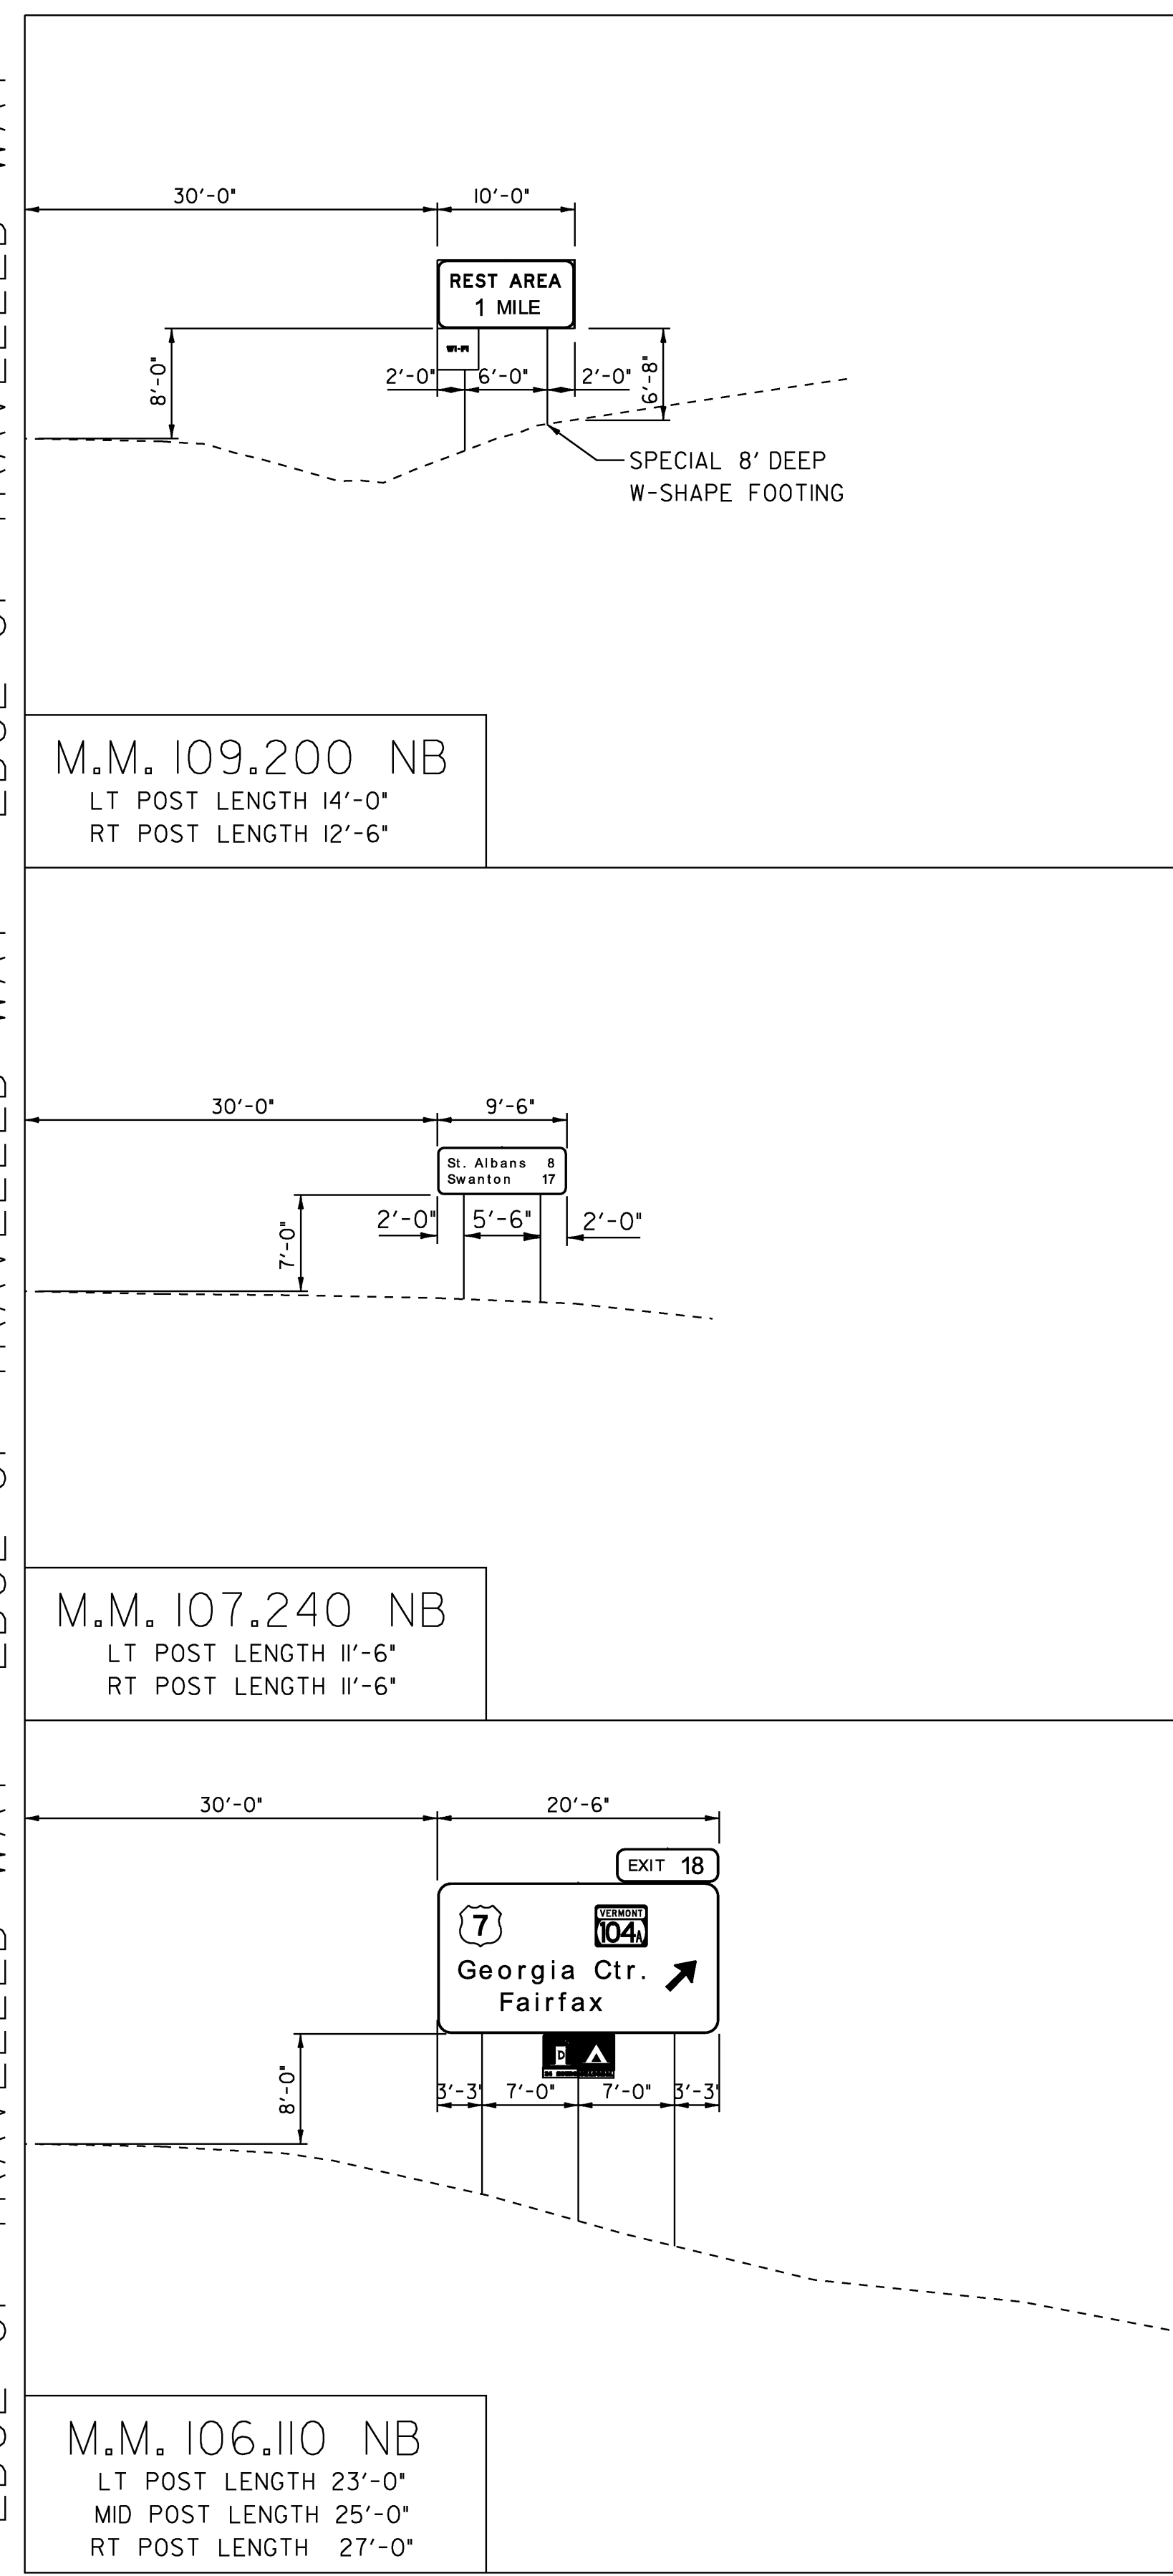

SCALE 1" = 10'-0"

- NOTES:**
- TYPICAL FOOTING BASE DEPTH IS PER STANDARD E-161, UNLESS SPECIFIED WITH THE NOTE: "SPECIAL 8' DEEP W-SHAPE FOOTING".
  - THE SPECIAL W-SHAPE FOOTING DETAIL IS LOCATED ON THE INDEX OF SHEETS & GENERAL NOTES, SHEET 2.

**NORTHBOUND  
 CROSS SECTIONS  
 2**

COLCHESTER-HIGHGATE  
 PROJECT NUMBER: IMG SIGN (17)

FILE NAME: 09A016.DGN  
 PROJECT LEADER: EPD  
 DESIGNED BY: JDG  
 PLOT FILE: 09A016CS2.1

PLOT DATE: 8/21/2009  
 DRAWN BY: JDG  
 CHECKED BY: EPD  
 SHEET 51 OF 221