




EDGE OF TRAVELLED WAY

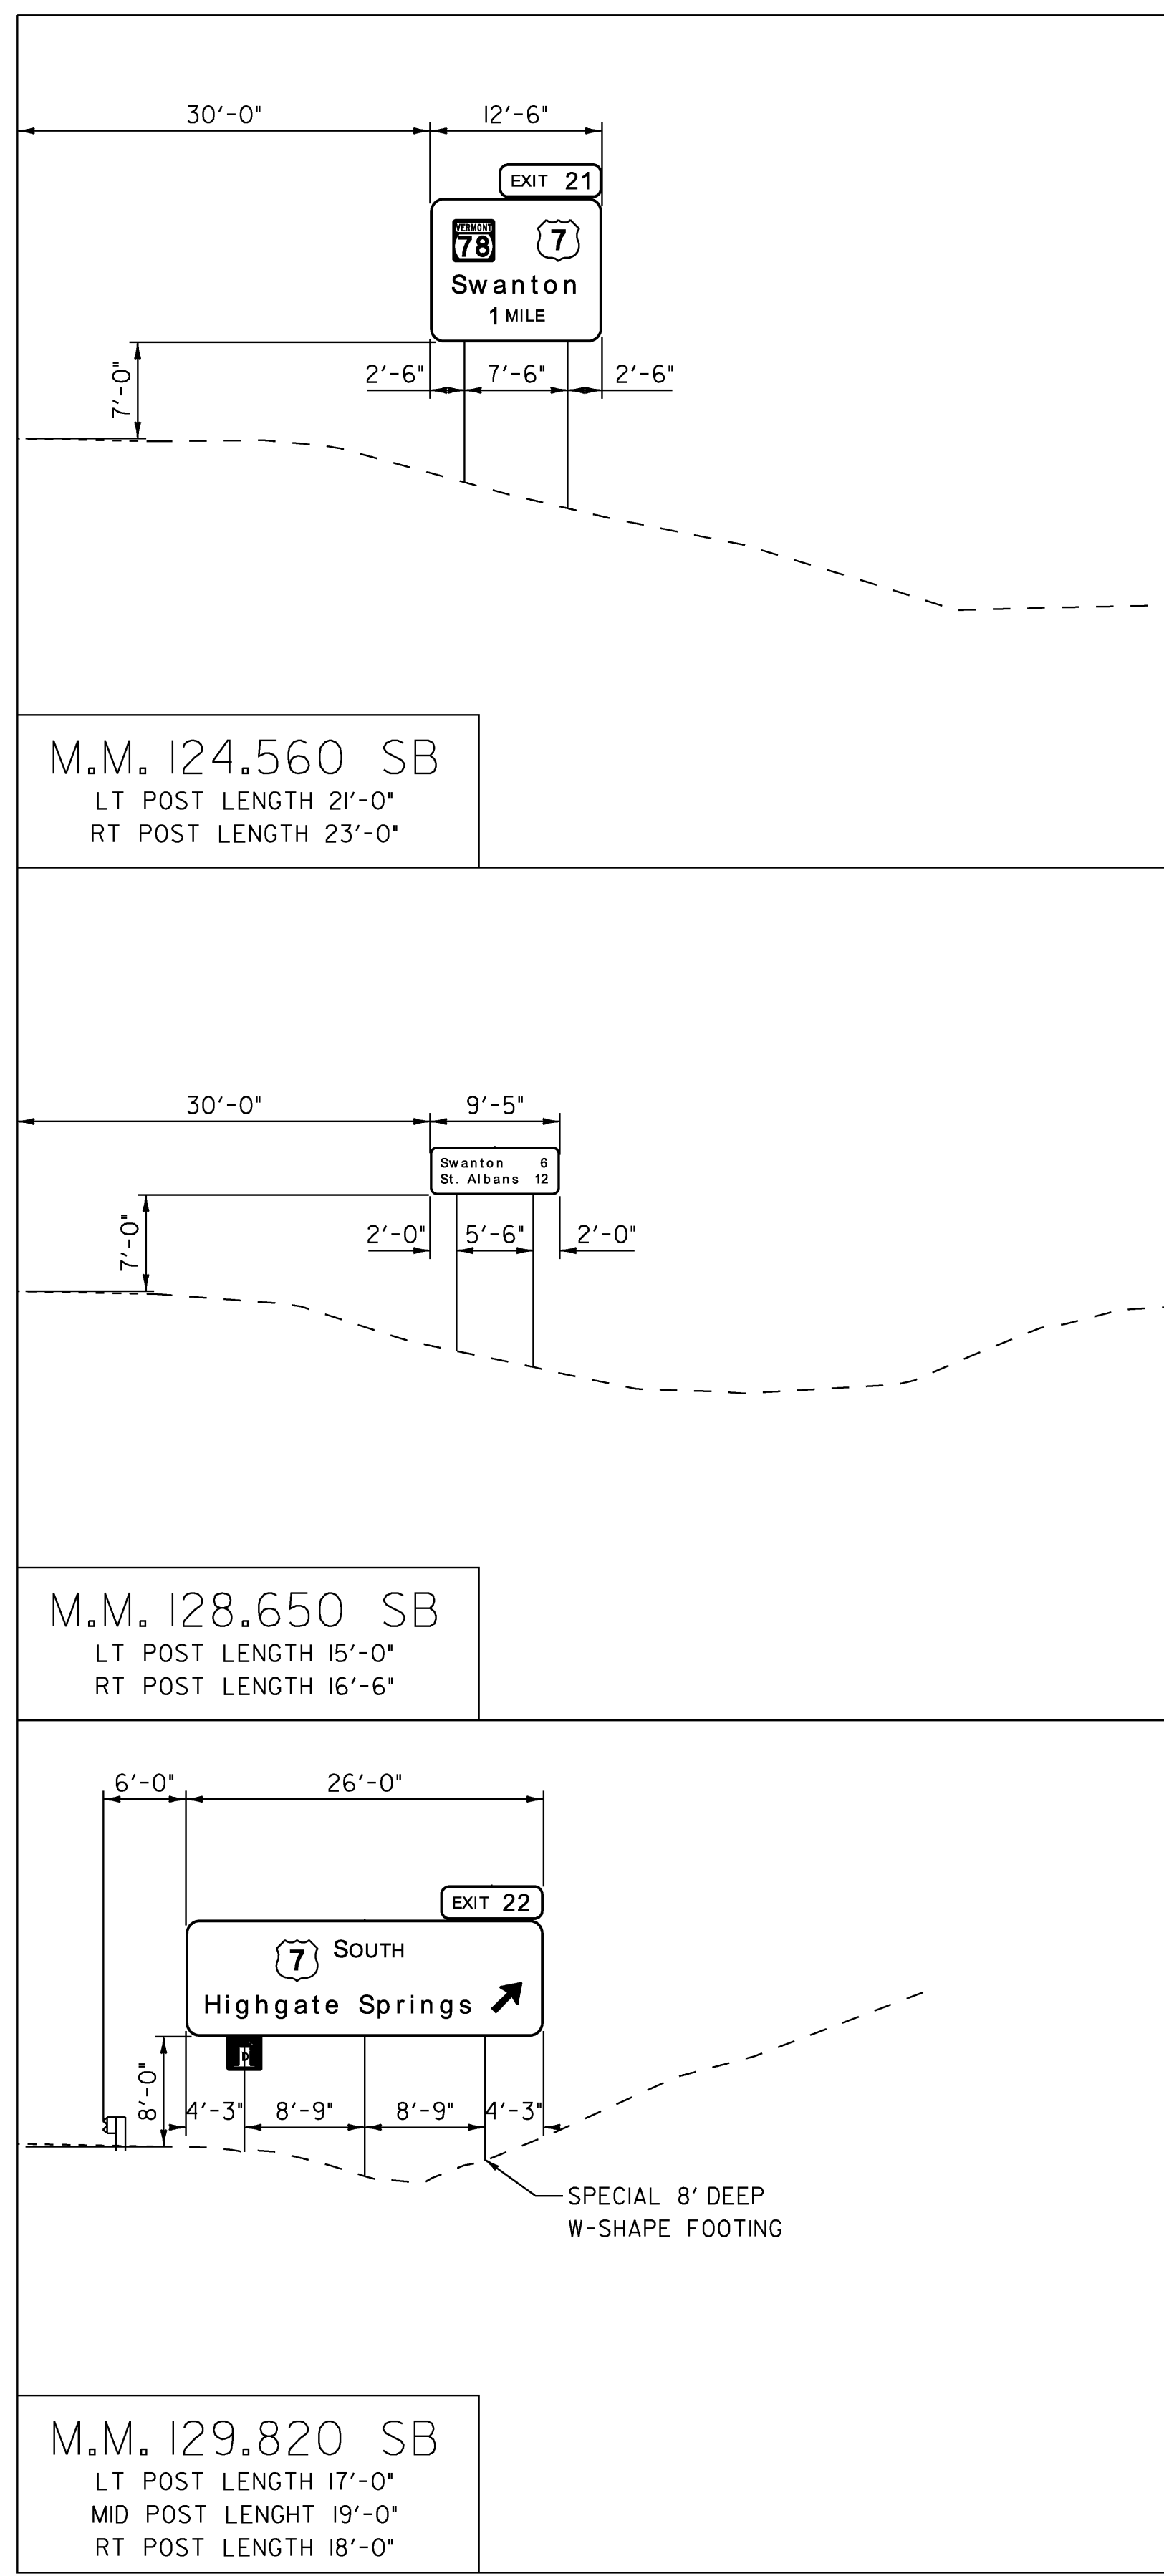

EDGE OF TRAVELLED WAY

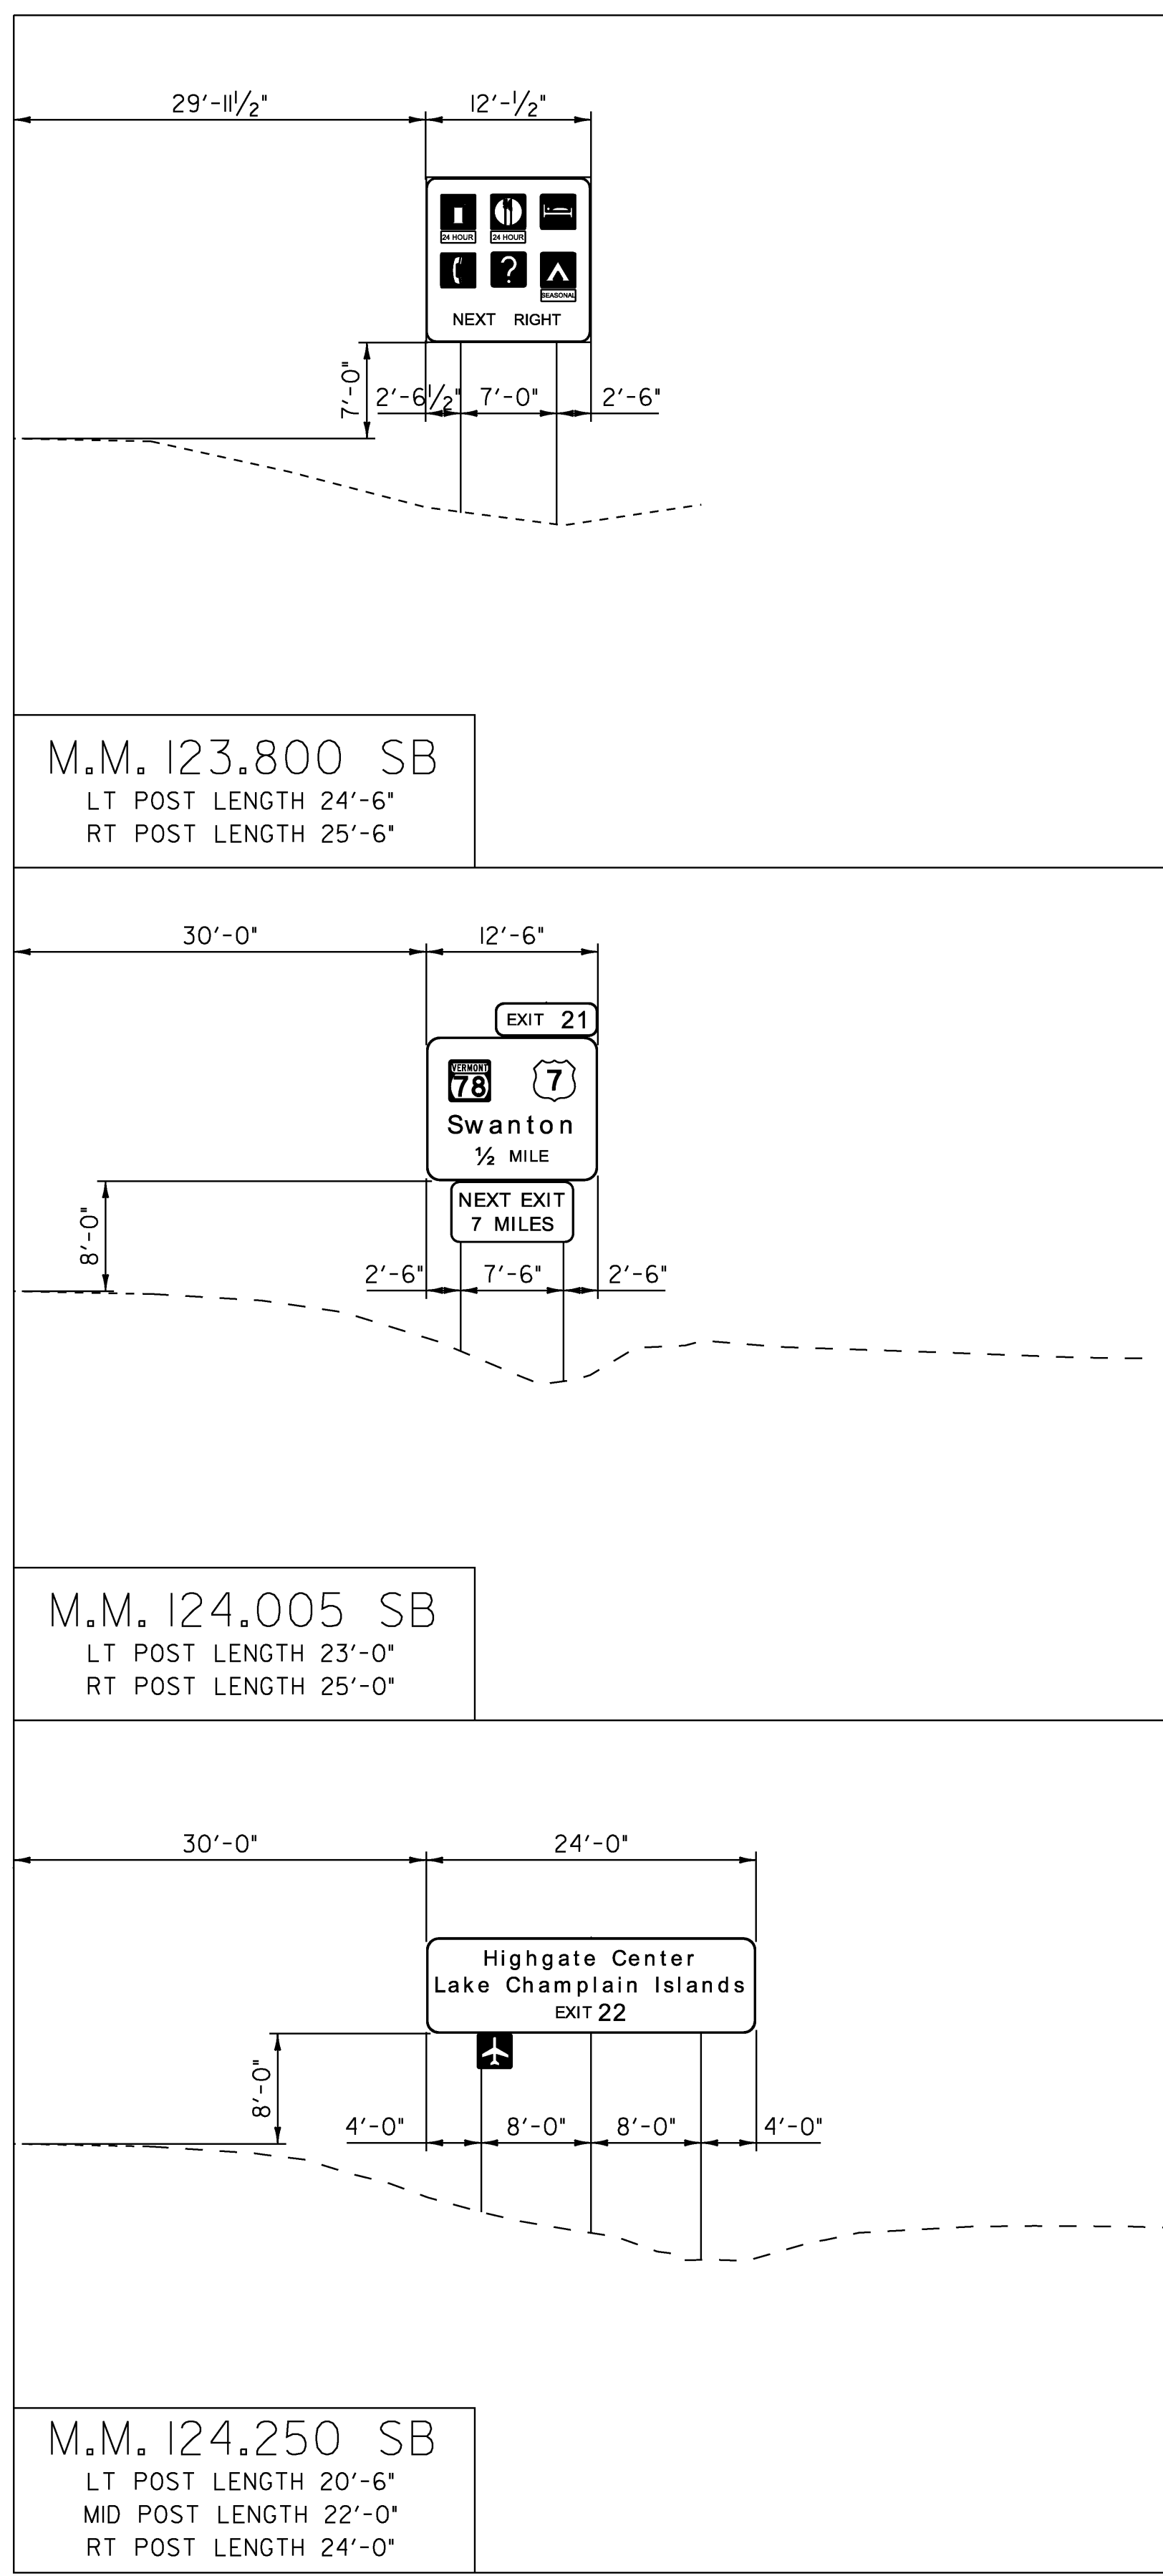

EDGE OF TRAVELLED WAY

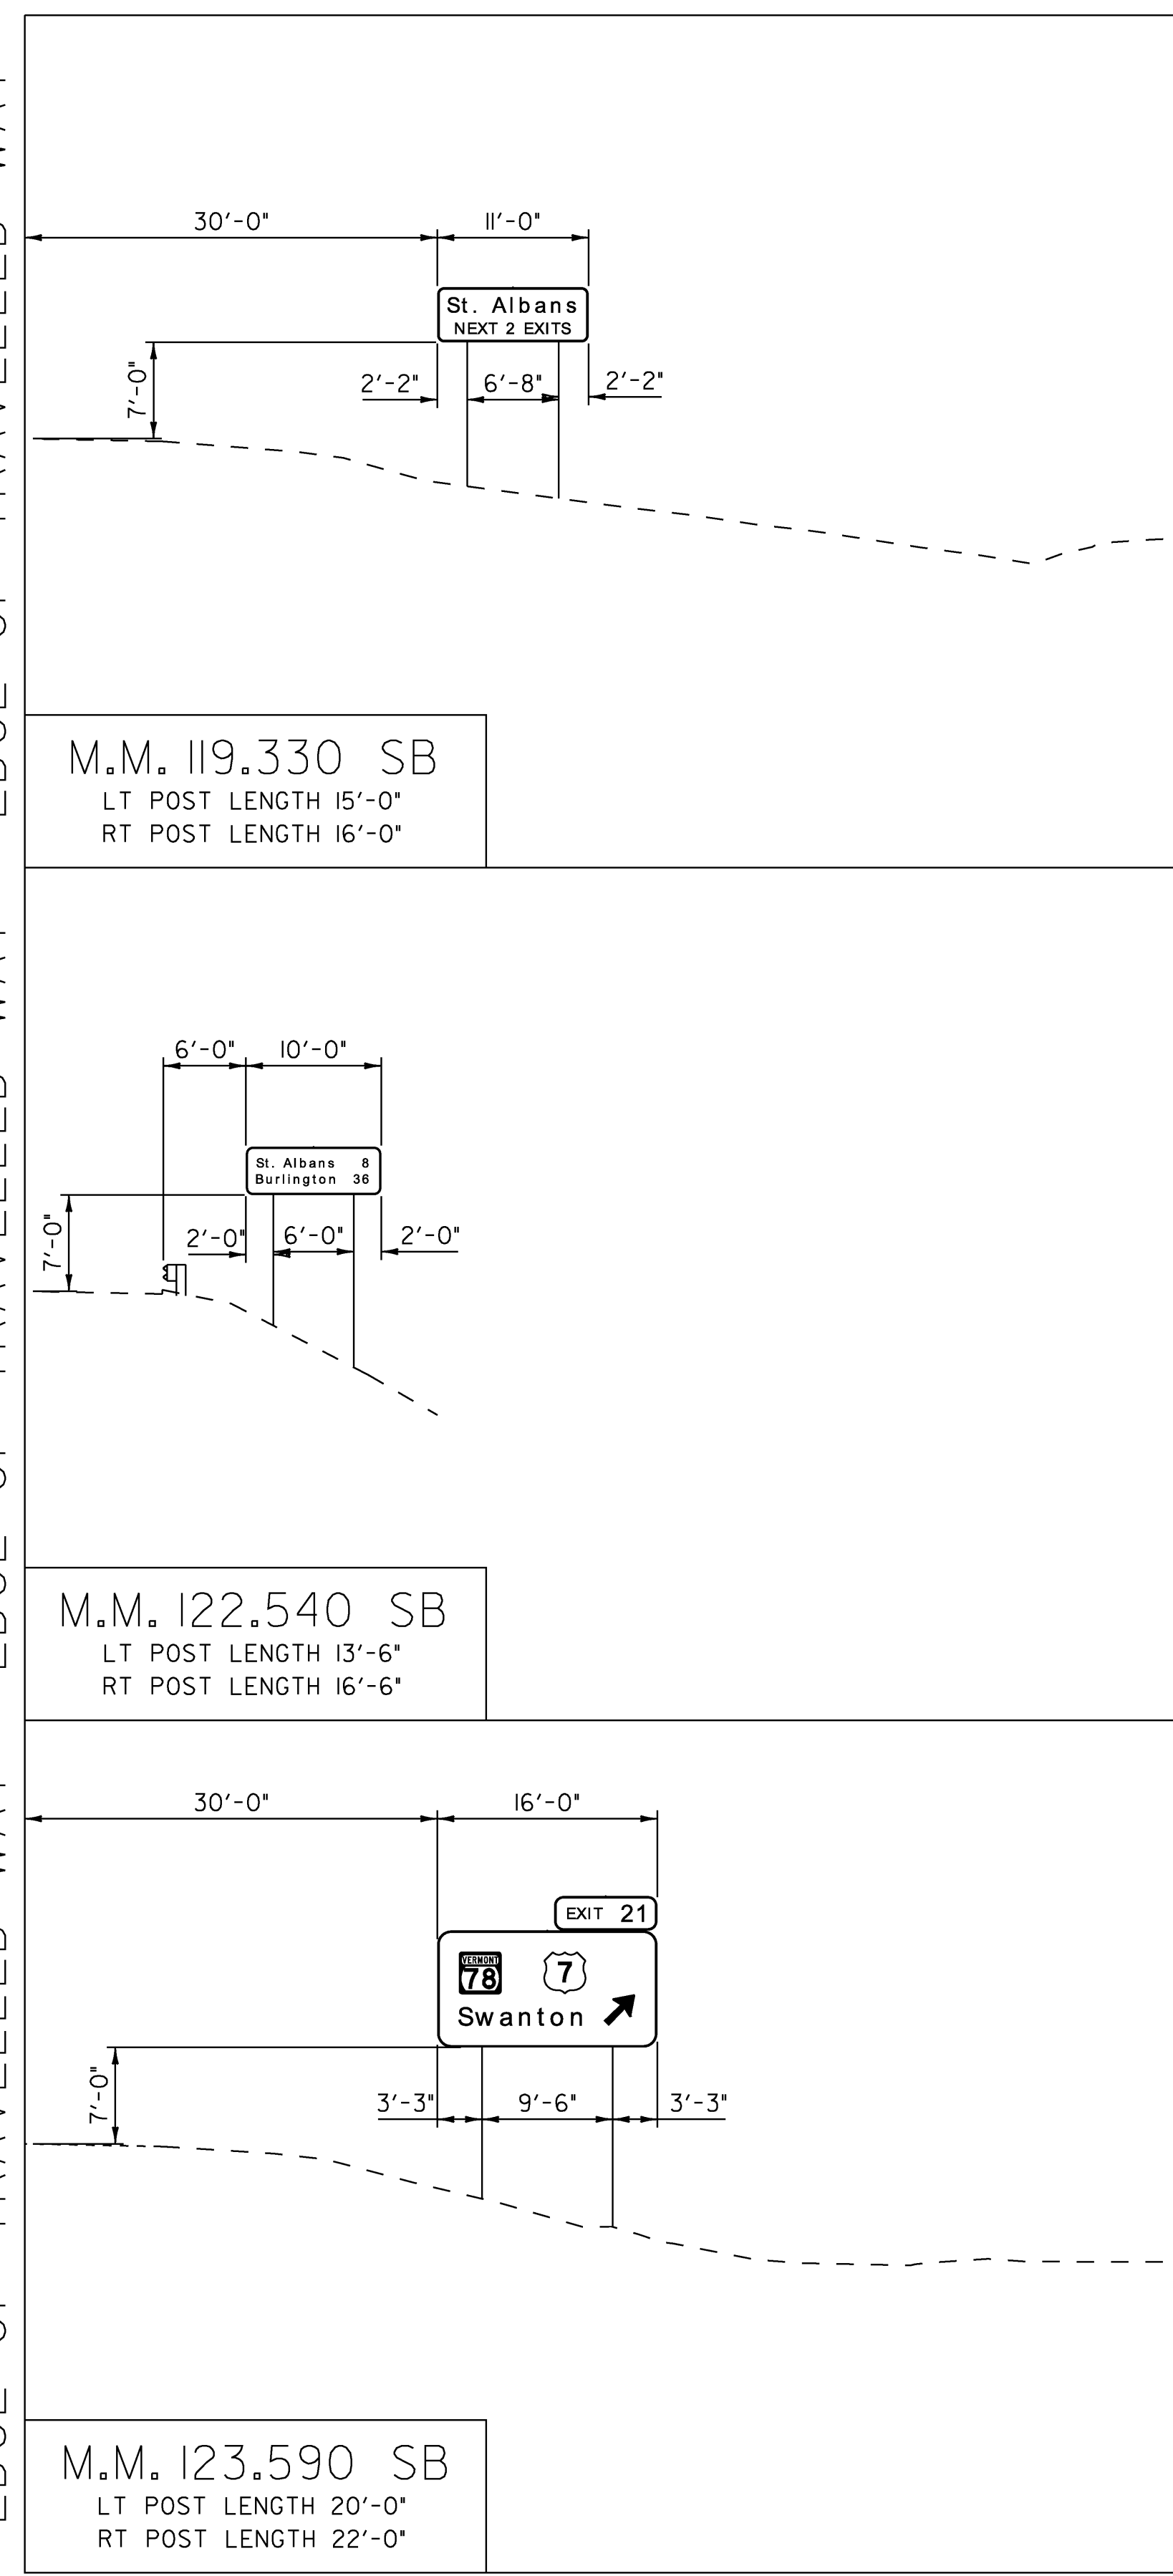

SCALE 1" = 10'-0"  
10 0 10

- NOTES:**
1. TYPICAL FOOTING BASE DEPTH IS PER STANDARD E-161, UNLESS SPECIFIED WITH THE NOTE: "SPECIAL 8" DEEP W-SHAPE FOOTING".
  2. THE SPECIAL W-SHAPE FOOTING DETAIL IS LOCATED ON THE INDEX OF SHEETS & GENERAL NOTES, SHEET 2.

**SOUTHBOUND  
CROSS SECTIONS  
1**

PROJECT NAME: COLCHESTER-HIGHGATE  
PROJECT NUMBER: IMG SIGN (17)

FILE NAME: 09A016.DGN  
PROJECT LEADER: EPD  
DESIGNED BY: JDG  
PLOT FILE: 09A016CS6.1

PLOT DATE: 8/21/2009  
DRAWN BY: JDG  
CHECKED BY: EPD  
SHEET 55 OF 221