


NOTE
FOR TYPICAL PLACEMENT OF DELINEATORS
SEE STANDARDS E-197 AND SHEET 4.

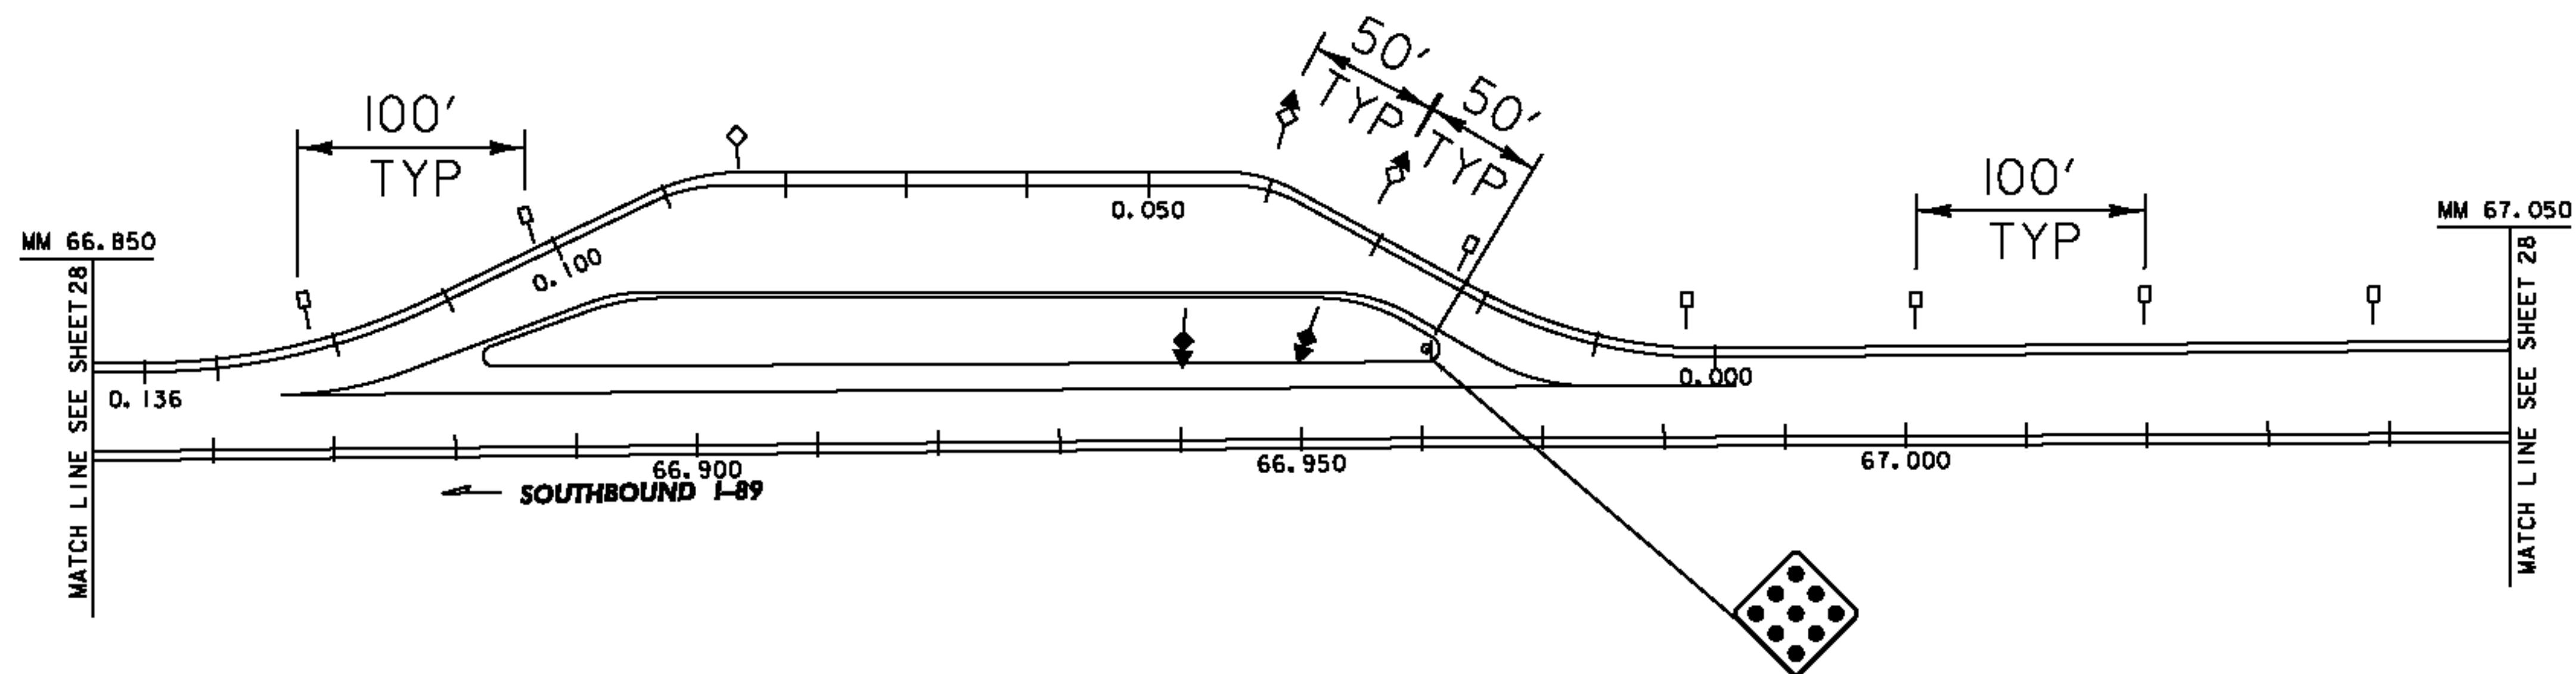

NB DECEL LANE TAPER BEGINS AT 66.660+/-
1190' FROM GORE
TOTAL TYPE II DELINEATORS FOR DECEL LANE=13

NB ACCEL LANE TAPER ENDS AT 67.098+/-
740' FROM GORE
TOTAL TYPE II DELINEATORS FOR ACCEL LANE=8

LEGEND

- ◆ TYPE I (YELLOW)
- ◇ TYPE I (WHITE)
- TYPE II (WHITE)
- ◆ TYPE III (YELLOW, RED ON BACK)
- ◇ TYPE III (WHITE, RED ON BACK)

**PARKING AREA
WATERBURY SB
DELINEATOR
LAYOUT
MM 66.930**

PROJECT NAME:	WATERBURY - WINOOSKI		
PROJECT NUMBER:	IMG SIGN(18)		
FILE NAME:	z09a018rest-SB(67).dgn	PLOT DATE:	10/27/2009
PROJECT LEADER:	CRB	DRAWN BY:	JBZ
DESIGNED BY:	ACD	CHECKED BY:	BDB
CLD REF. NO.:	09-0124	SHEET	49 OF 174