



MM 62.165 NB  
MM 64.970 SB

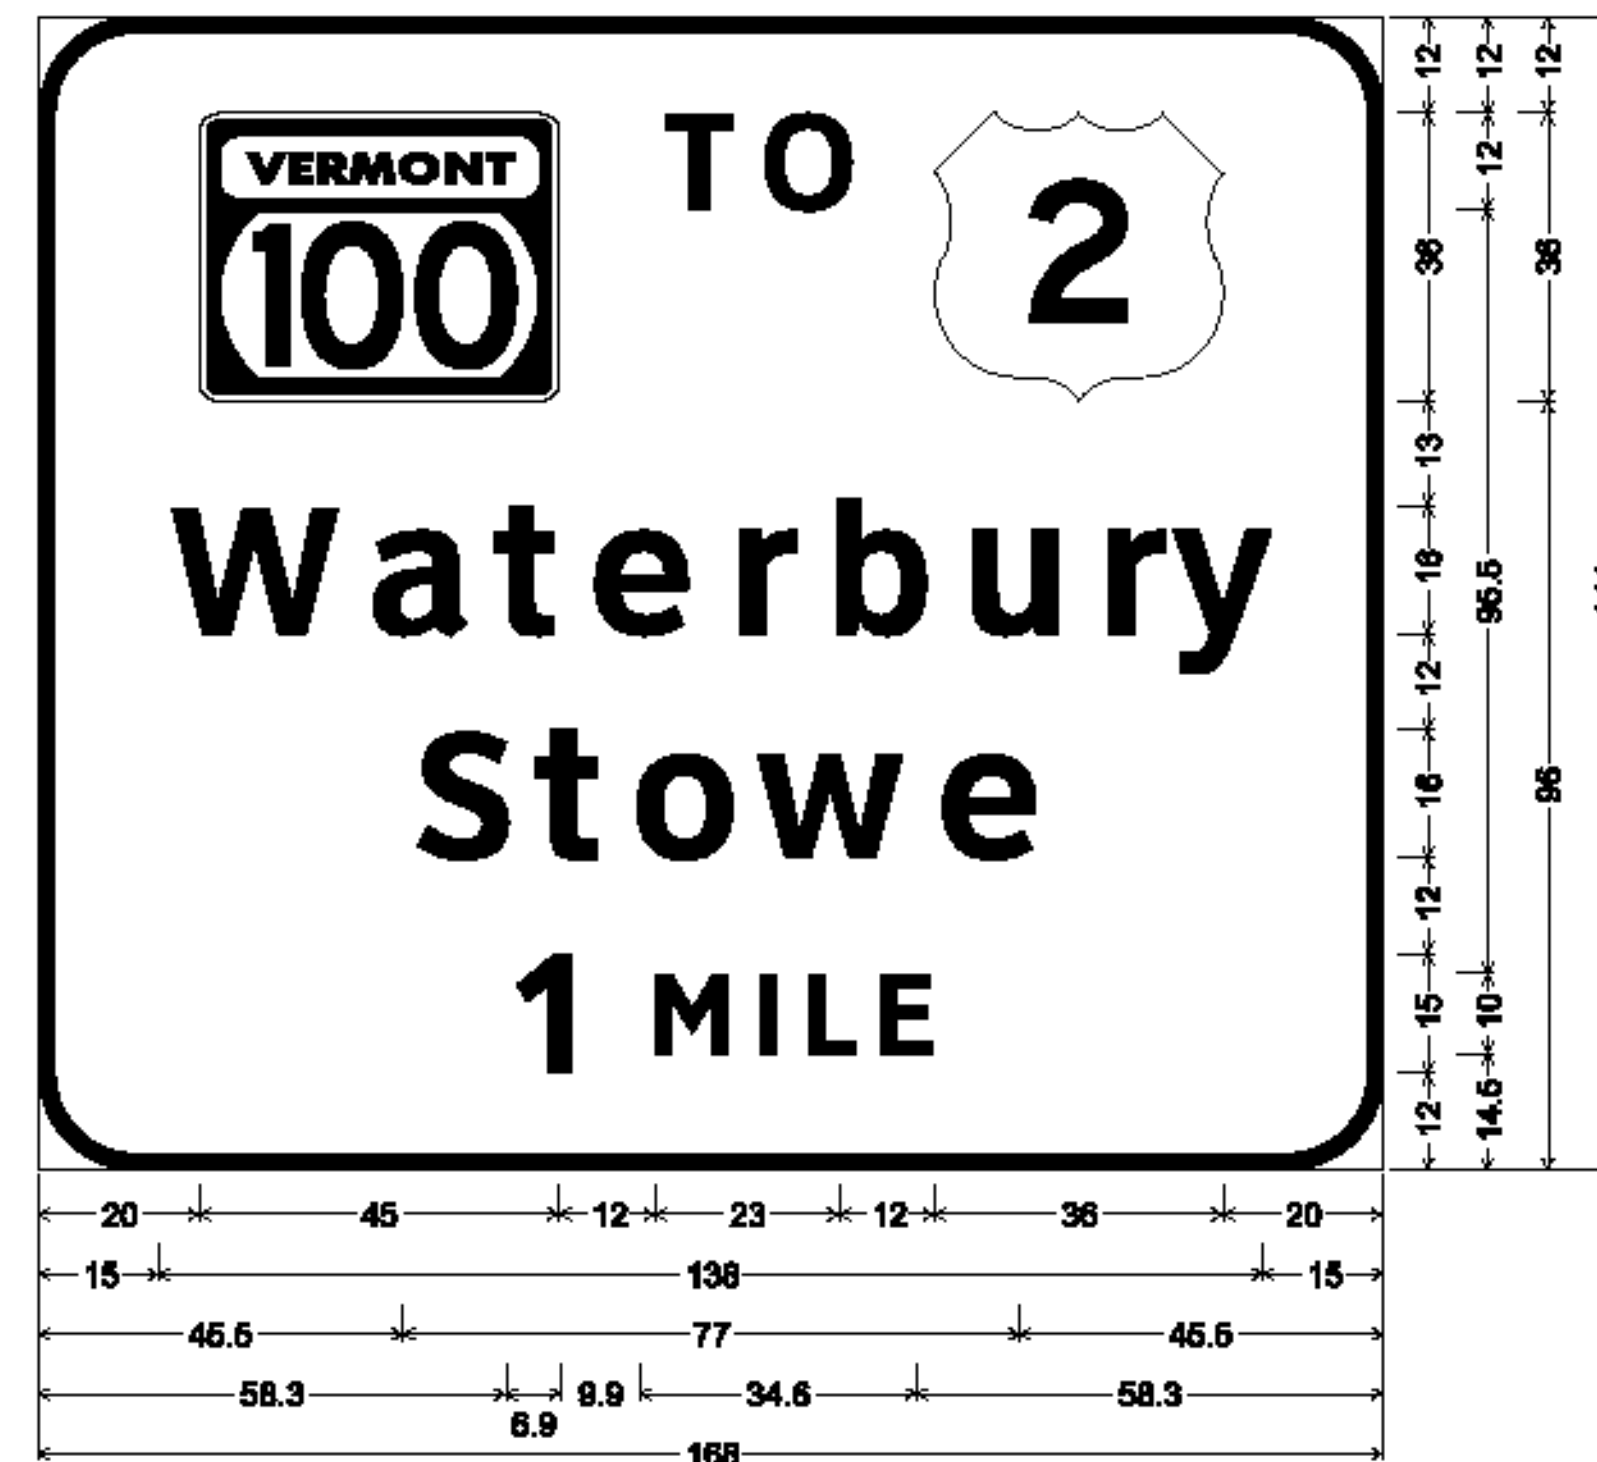


12.0° Radius, 2.0° Border, White on Green;  
VT100; [TO] ClearviewHwy-5-W; [Waterbury] ClearviewHwy-5-W;  
[Stowe] ClearviewHwy-5-W; [1 MILE] ClearviewHwy-5-W;

MM 62.535 NB

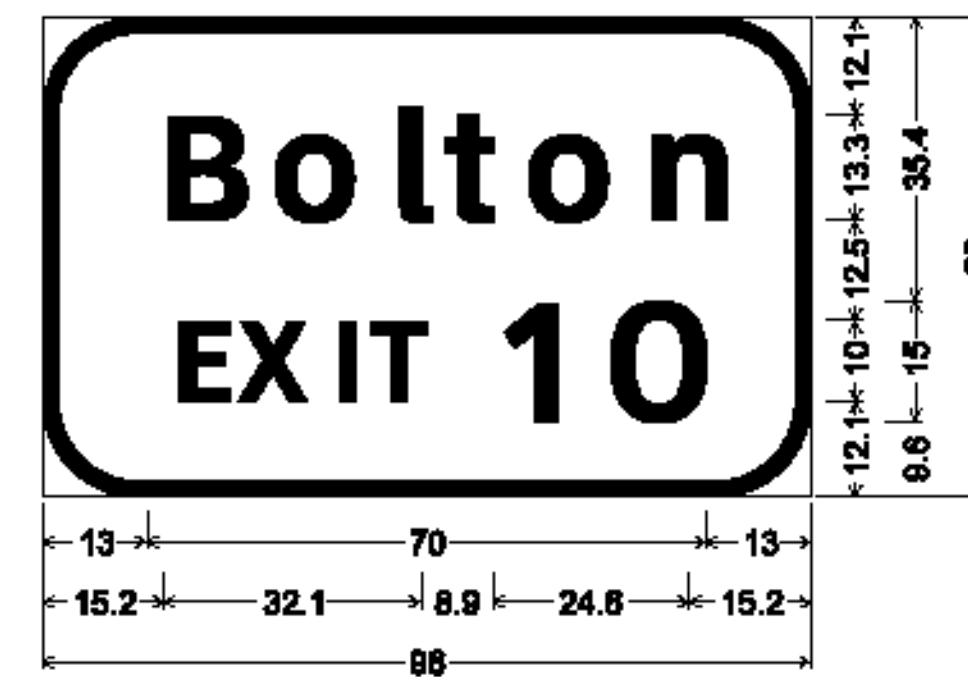


12.0° Radius, 2.0° Border, White on Green;  
[Bolton] ClearviewHwy-5-W;  
[EXIT 10] ClearviewHwy-5-W;

MM 62.890 NB  
MM 64.520 SB

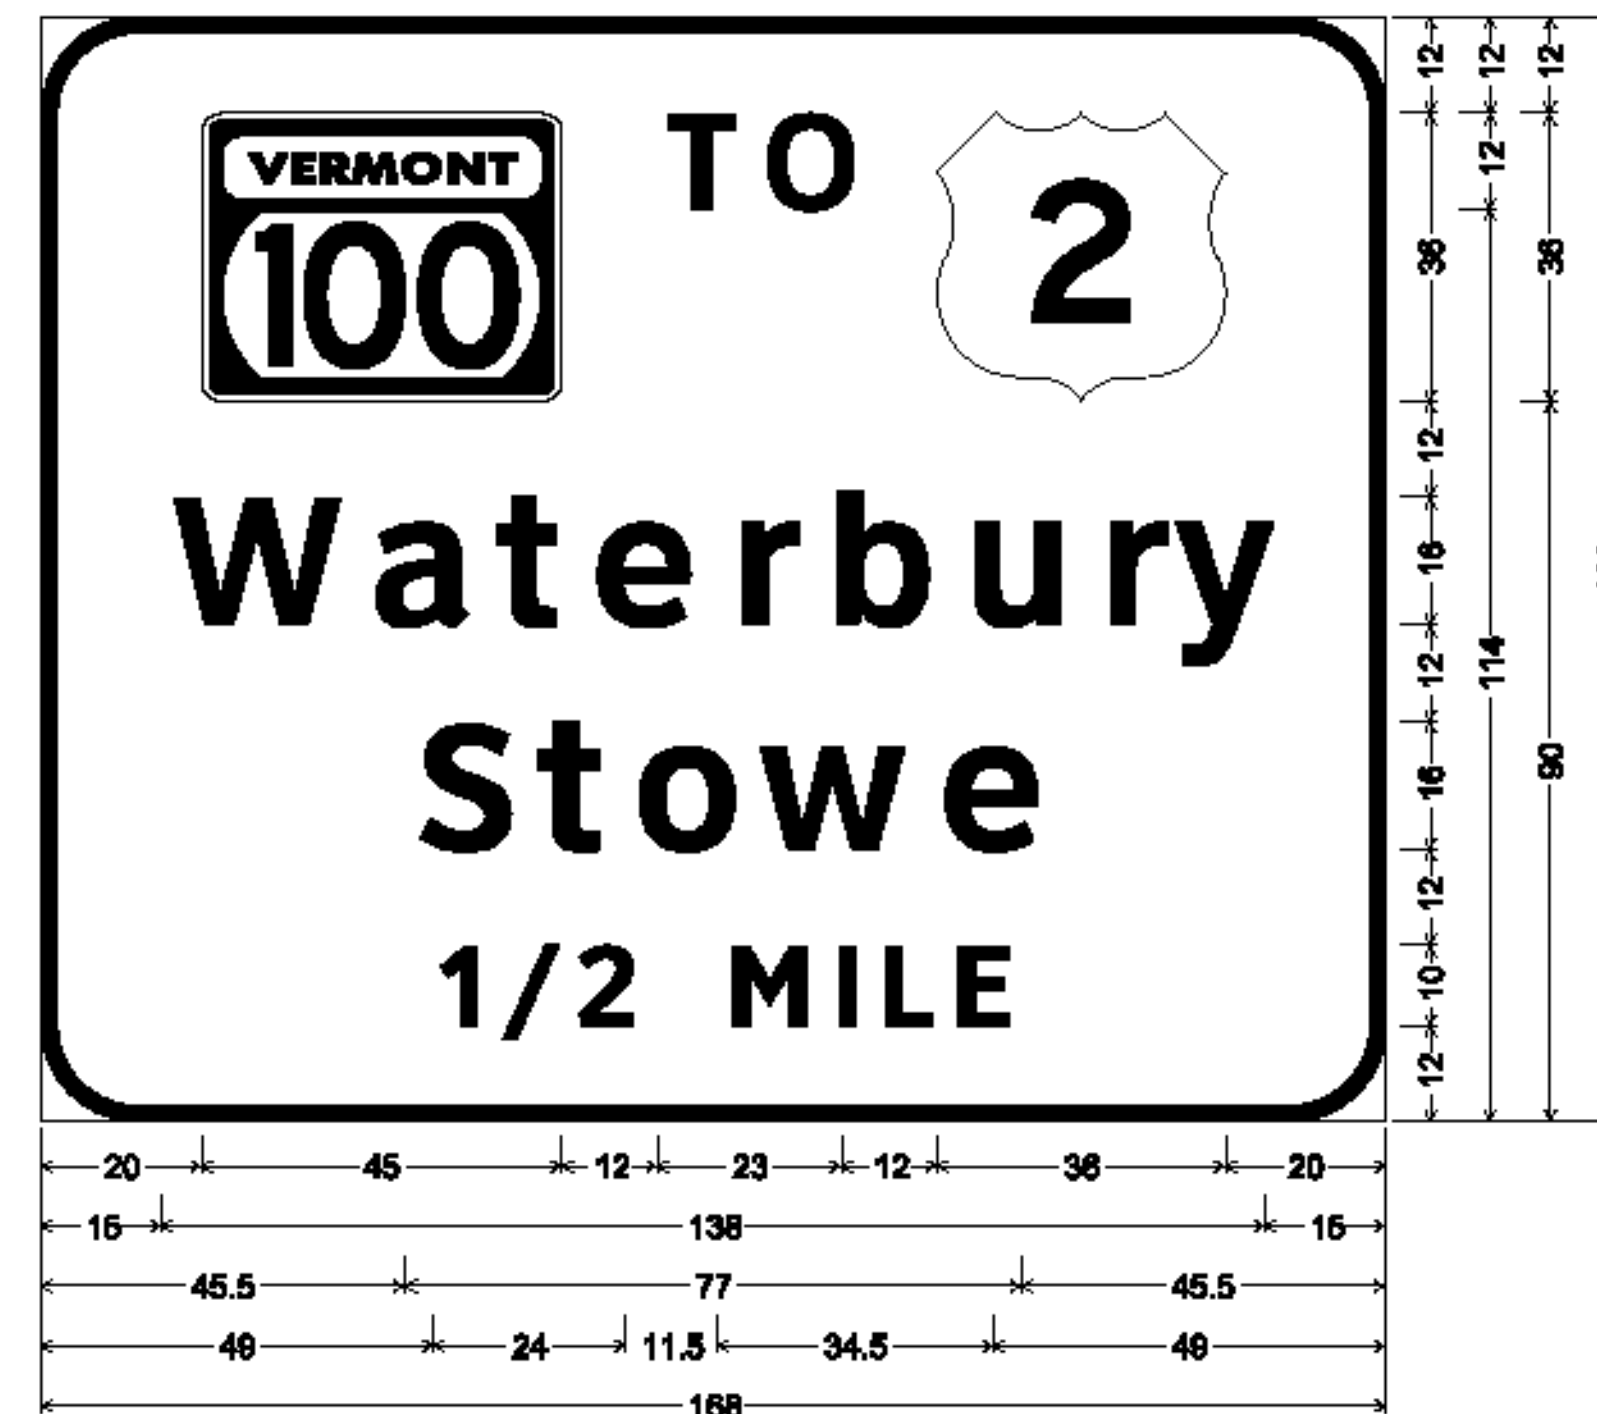


12.0° Radius, 2.0° Border, White on Green;  
VT100; [TO] ClearviewHwy-5-W; [Waterbury] ClearviewHwy-5-W;  
[Stowe] ClearviewHwy-5-W; [1/2 MILE] ClearviewHwy-5-W;

MM 63.040 NB  
MM 64.300 SB

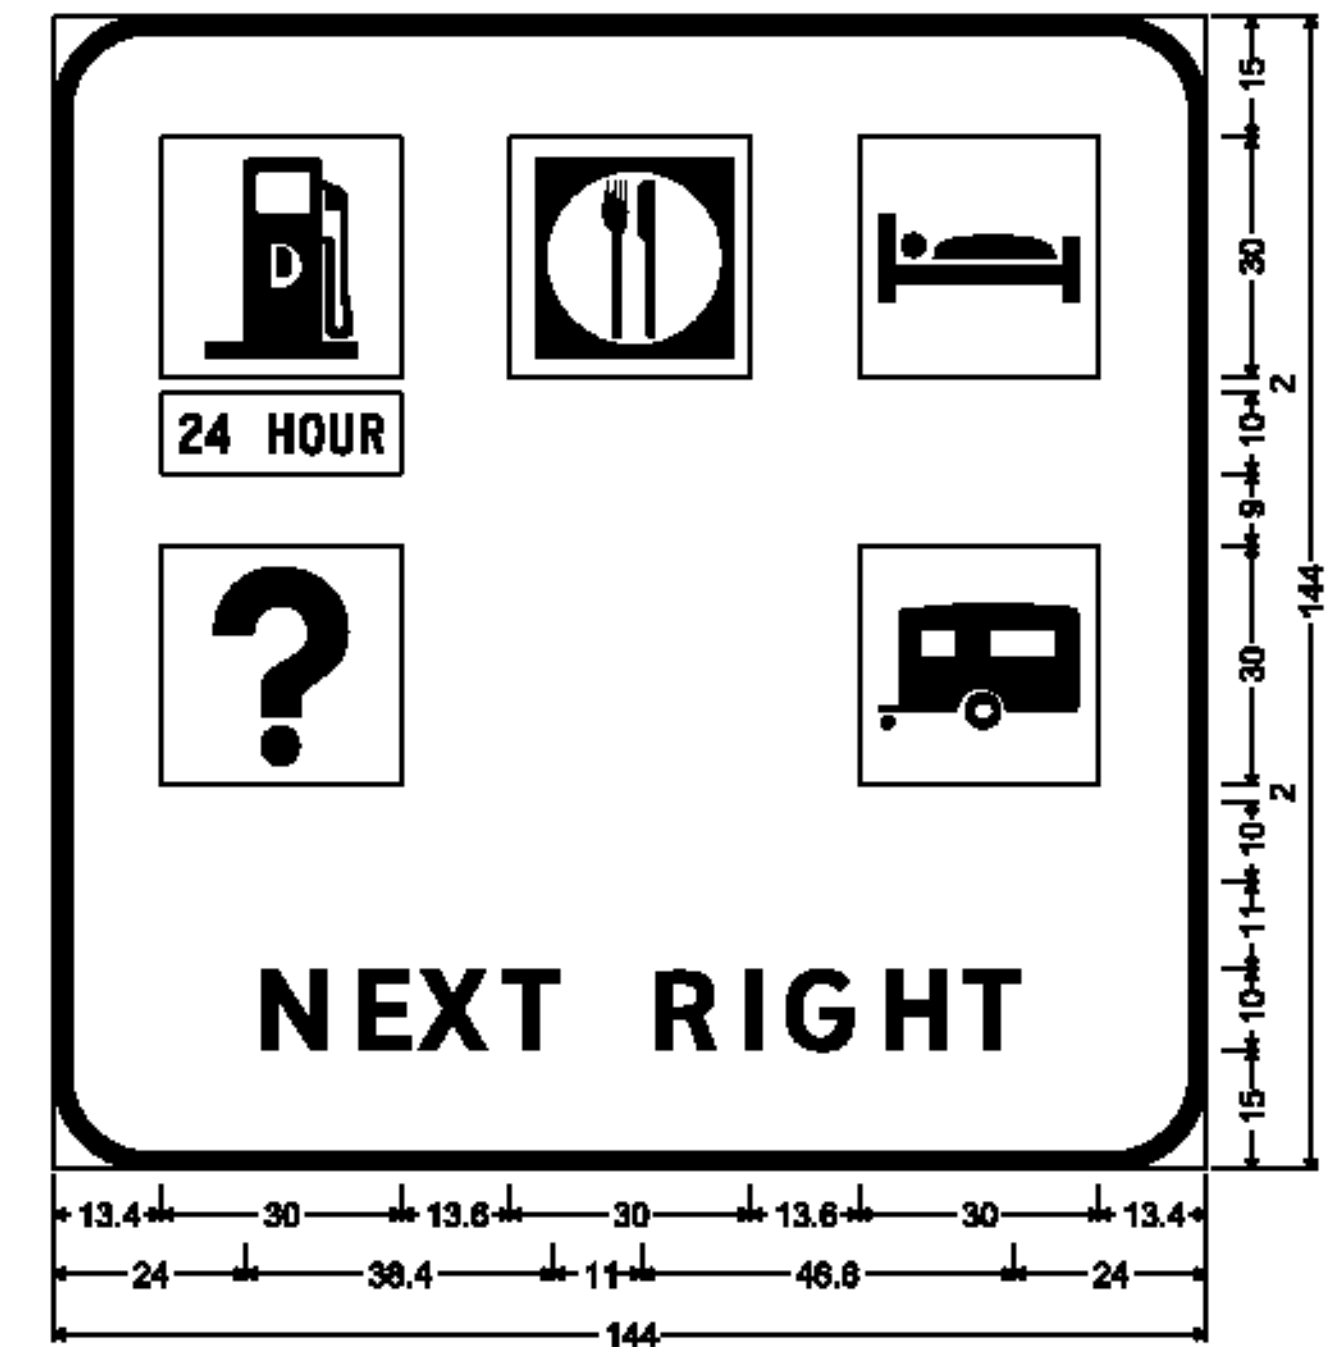


12.0° Radius, 2.0° Border, White on Blue;  
[NEXT RIGHT] ClearviewHwy-5-W;

MM 63.325 NB  
MM 64.100 SB

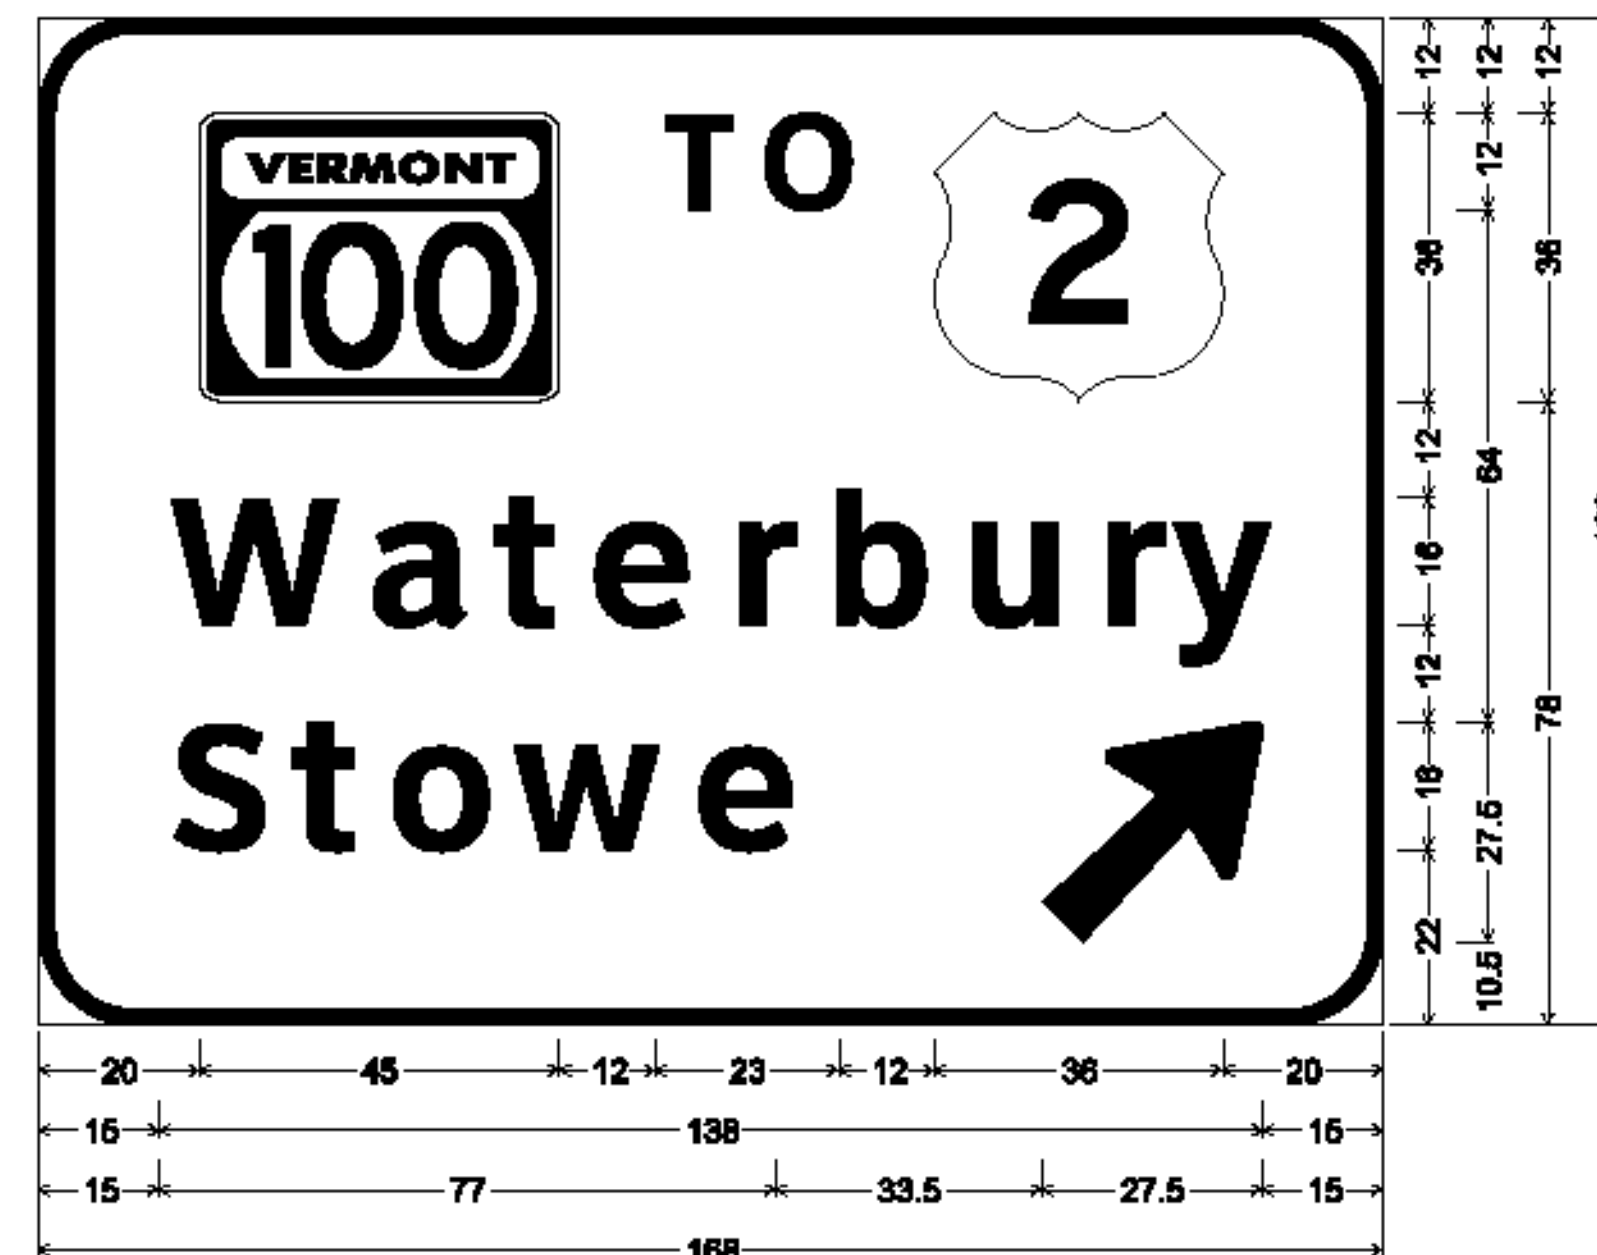

12.0° Radius, 2.0° Border, White on Green;  
VT100; [TO] ClearviewHwy-5-W; [Waterbury] ClearviewHwy-5-W;  
[Stowe] ClearviewHwy-5-W; Arrow 160 - 35.0° 45°;

MM 64.590 NB

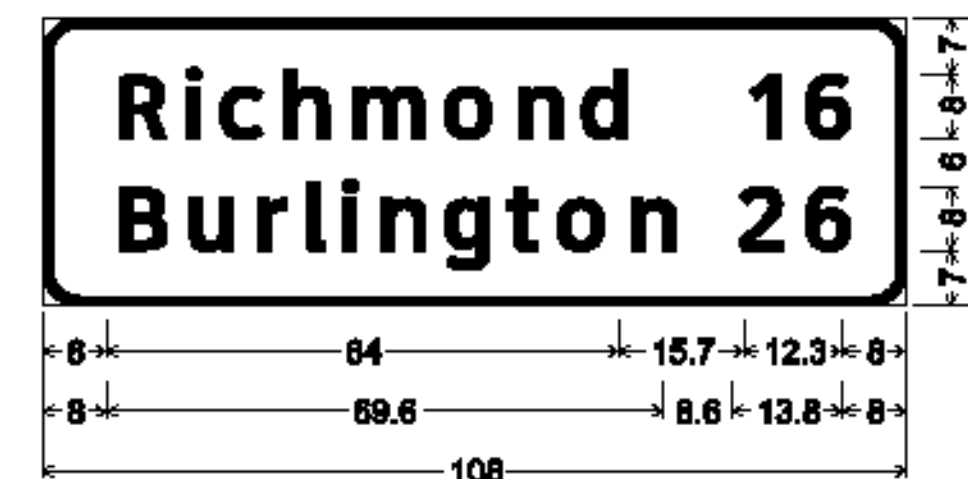

4.5° Radius, 1.3° Border, White on Green;  
[Richmond] ClearviewHwy-5-W;  
[Burlington] ClearviewHwy-5-W;  
[16] ClearviewHwy-5-W; [26] ClearviewHwy-5-W;

GENERAL SIGN DETAIL NOTES

1. THE NOTE BELOW EACH SIGN DETAIL INCLUDES THE CORNER RADIUS, BORDER WIDTH, TEXT COLOR, BACKGROUND COLOR AND TEXT SERIES TO BE USED.
2. COLORS: UNLESS NOTED OTHERWISE, WHITE ON GREEN AND WHITE ON BLUE SIGNIFIES WHITE ASTM TYPE IX RETROREFLECTIVE LEGEND AND BORDER ON GREEN OR BLUE ASTM TYPE III RETROREFLECTIVE BACKGROUND, BLACK ON YELLOW AND BLACK ON WHITE SIGNIFIES BLACK LEGEND AND BORDER ON YELLOW OR WHITE ASTM TYPE III (MINIMUM RETROREFLECTIVE BACKGROUND). ALL COLORS SHALL CONFORM WITH THE COLORS ADOPTED BY AASHTO AND APPROVED BY FHWA.
3. TEXT LAYOUT DIMENSIONS ARE BASED ON THE CLEARVIEW FONT OR THE STANDARD ALPHABETS SPACING CHARTS FOUND IN THE MUTCD "STANDARD HIGHWAY SIGNS" PUBLICATION. MINOR VARIATIONS IN TEXT DIMENSIONS ARE ACCEPTABLE BASED ON INDIVIDUAL MANUFACTURER'S LETTER FABRICATION. SIGNIFICANT CHANGES WHICH AFFECT SIGN APPEARANCE SHALL BE BROUGHT TO THE ATTENTION OF THE VTRANS' TRAFFIC AND SAFETY SECTION BEFORE FABRICATION.
4. UNLESS NOTED OTHERWISE, THE DESIGN/DIMENSIONS FOR SYMBOLS SHOWN ON THESE SIGNS CAN BE FOUND IN VTRANS' STANDARDS OR IN THE STANDARD HIGHWAY SIGNS PUBLICATION.
5. FOR GUIDE SIGN ROUTE MARKER DETAILS SEE STD'S E-135, E-136A AND E-136B.
6. THE NOTE BELOW EACH GUIDE SIGN DETAIL SPECIFIES APPROPRIATE ARROW LENGTHS WHEN APPLICABLE. FOR ARROW DIMENSIONS REFER TO GUIDE SIGN ARROW DETAILS IN THE STANDARD HIGHWAY SIGNS PUBLICATION.

SIGN DETAIL SHEET 1

PROJECT NAME: WATERBURY - WINOOSKI

PROJECT NUMBER: IMG SIGN(18)

FILE NAME: z09a018signdet.dgn

PROJECT LEADER: CRB

DESIGNED BY: JBZ

CLD REF. NO.: 09-0124

PLOT DATE: 10/27/2009

DRAWN BY: JBZ

CHECKED BY: BDB

SHEET 136 OF 174