



MM 29.900 SB

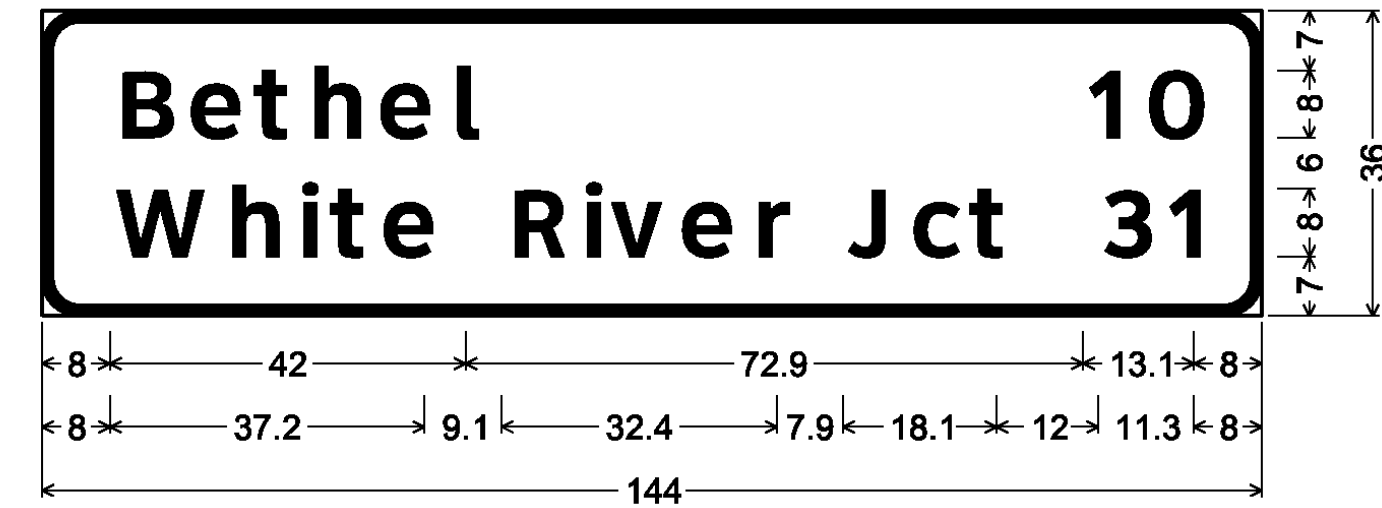


4.5" Radius, 1.3" Border, White on Green;  
 [Bethel] ClearviewHwy-5-W; [White River Jct] ClearviewHwy-5-W;  
 [10] ClearviewHwy-5-W; [31] ClearviewHwy-5-W;

MM 30.200 SB

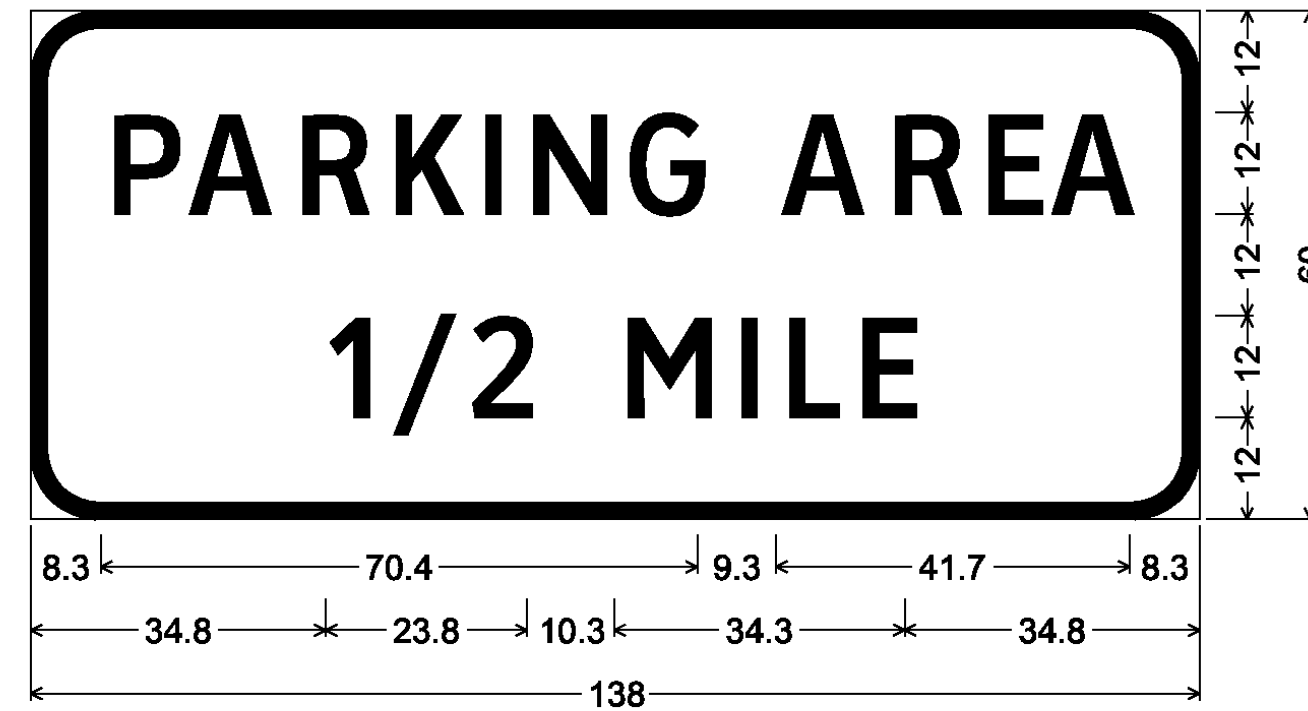


8.0" Radius, 2.0" Border, White on Blue;  
 [PARKING AREA] ClearviewHwy-3-W;  
 [1/2 MILE] ClearviewHwy-3-W;

MM 41.840 SB

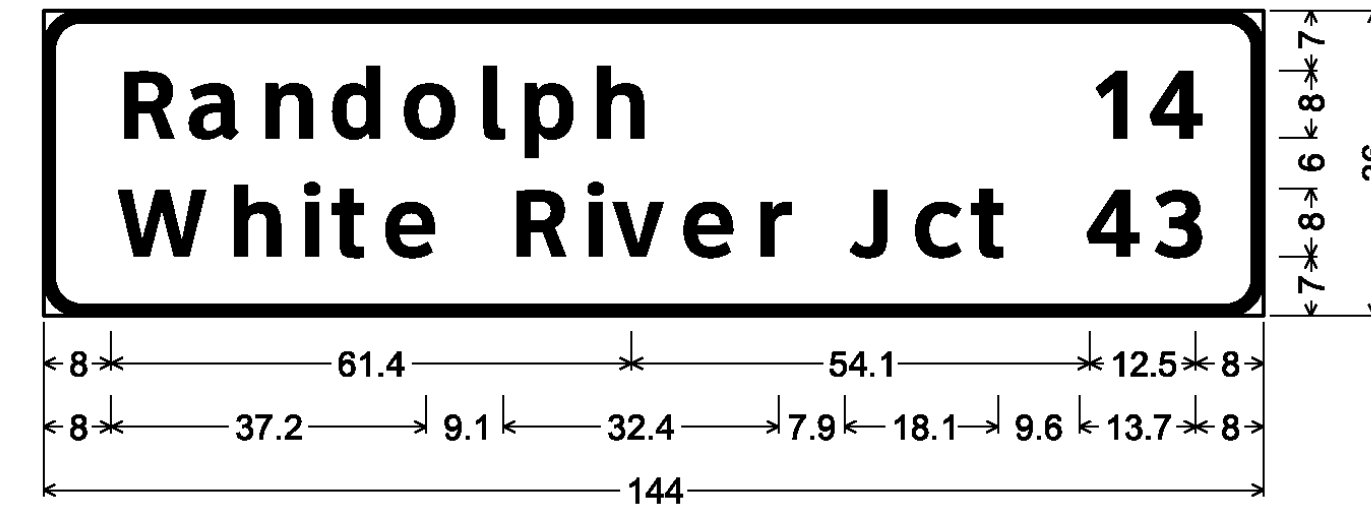


4.5" Radius, 1.3" Border, White on Green;  
 [Randolph] ClearviewHwy-5-W; [White River Jct] ClearviewHwy-5-W;  
 [14] ClearviewHwy-5-W; [43] ClearviewHwy-5-W;

MM 43.700 SB

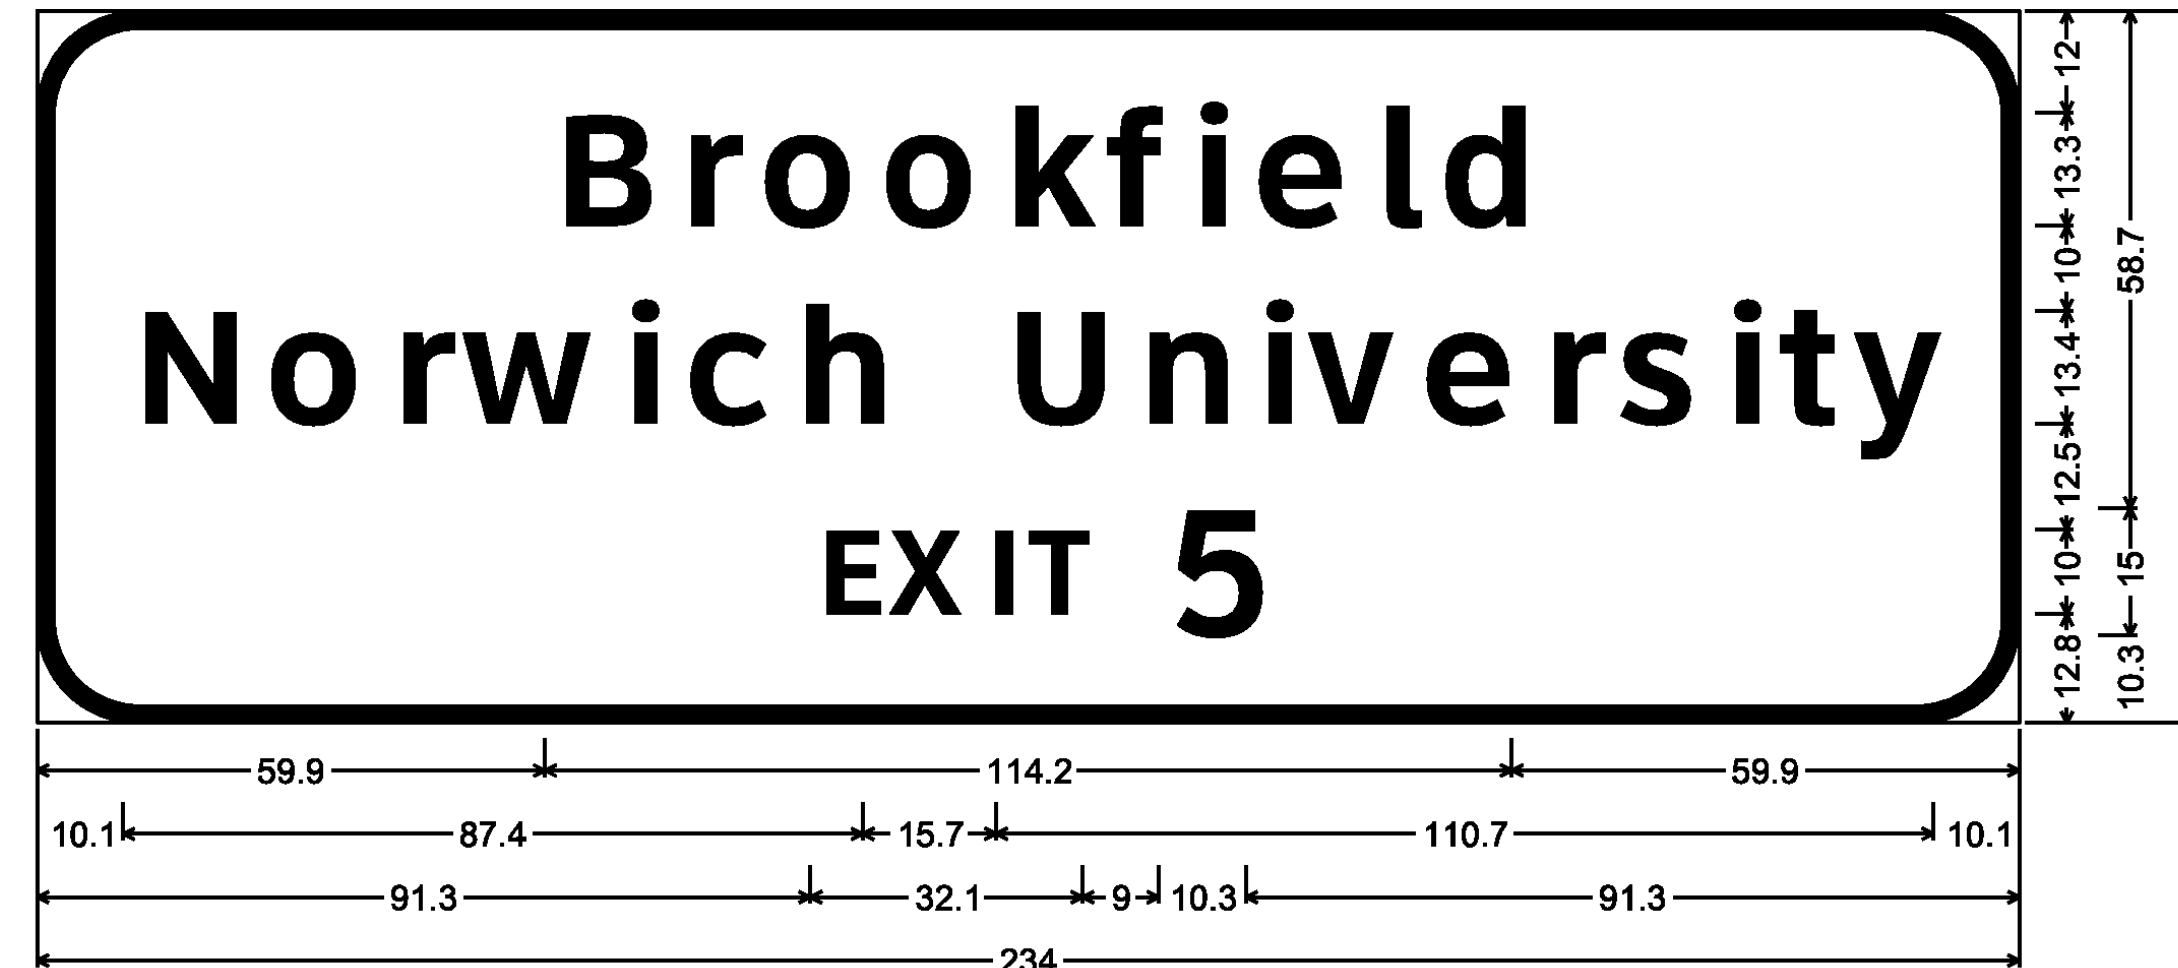

12.0" Radius, 2.0" Border, White on Green;  
 [Brookfield] ClearviewHwy-5-W; [Norwich University] ClearviewHwy-5-W; [EXIT 5] ClearviewHwy-5-W;

MM 45.945 SB

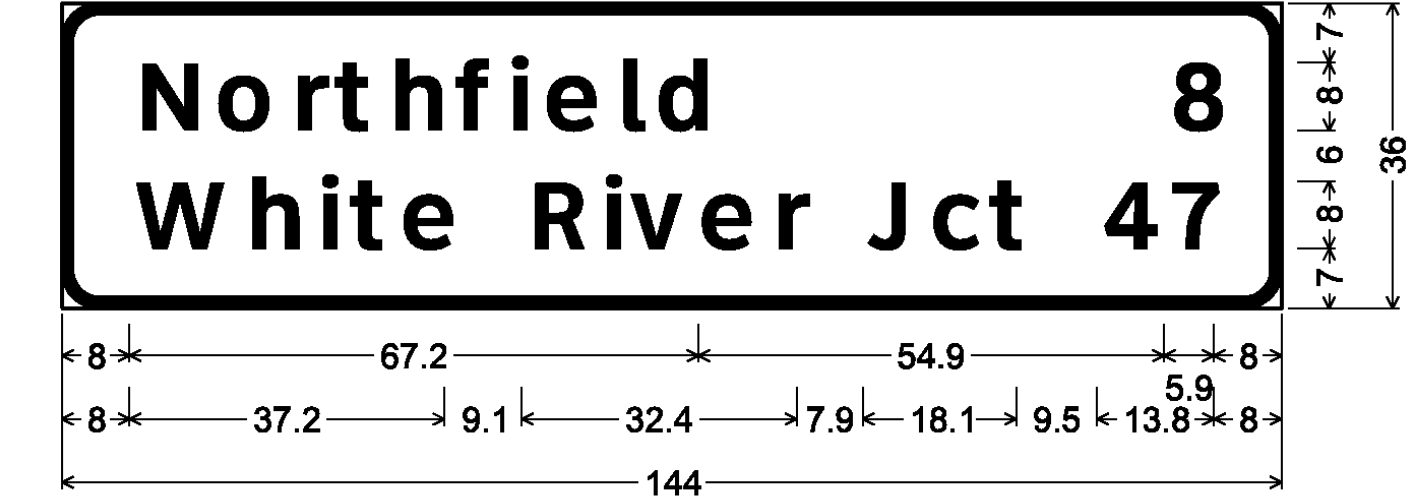

4.5" Radius, 1.3" Border, White on Green;  
 [Northfield] ClearviewHwy-5-W; [White River Jct] ClearviewHwy-5-W;  
 [8] ClearviewHwy-5-W; [47] ClearviewHwy-5-W;

**SIGN DETAIL SHEET 9**

PROJECT NAME: ROYALTON-MIDDLESEX

PROJECT NUMBER: IMG SIGN(19)

FILE NAME: z09a020signdet.dgn

PROJECT LEADER: CRB

DESIGNED BY: JBZ

CLD REF. NO.: 09-0106

PLOT DATE: 8/12/2009

DRAWN BY: JBZ

CHECKED BY: BDB

SHEET 140 OF 163