




MM 47.660 SB

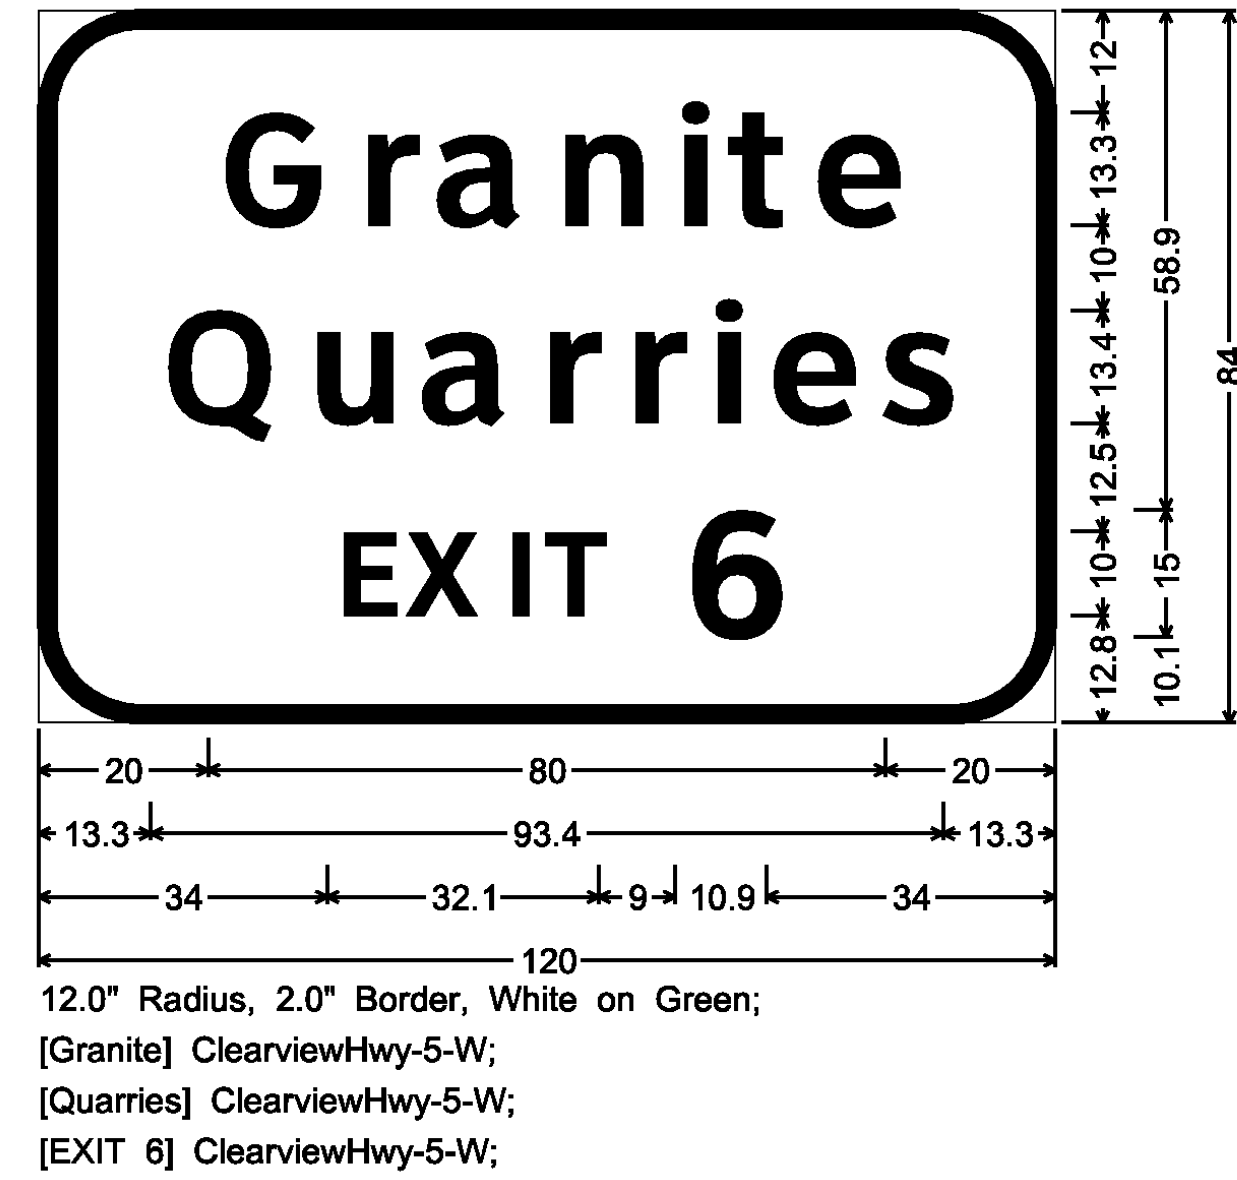

MM 49.470 SB

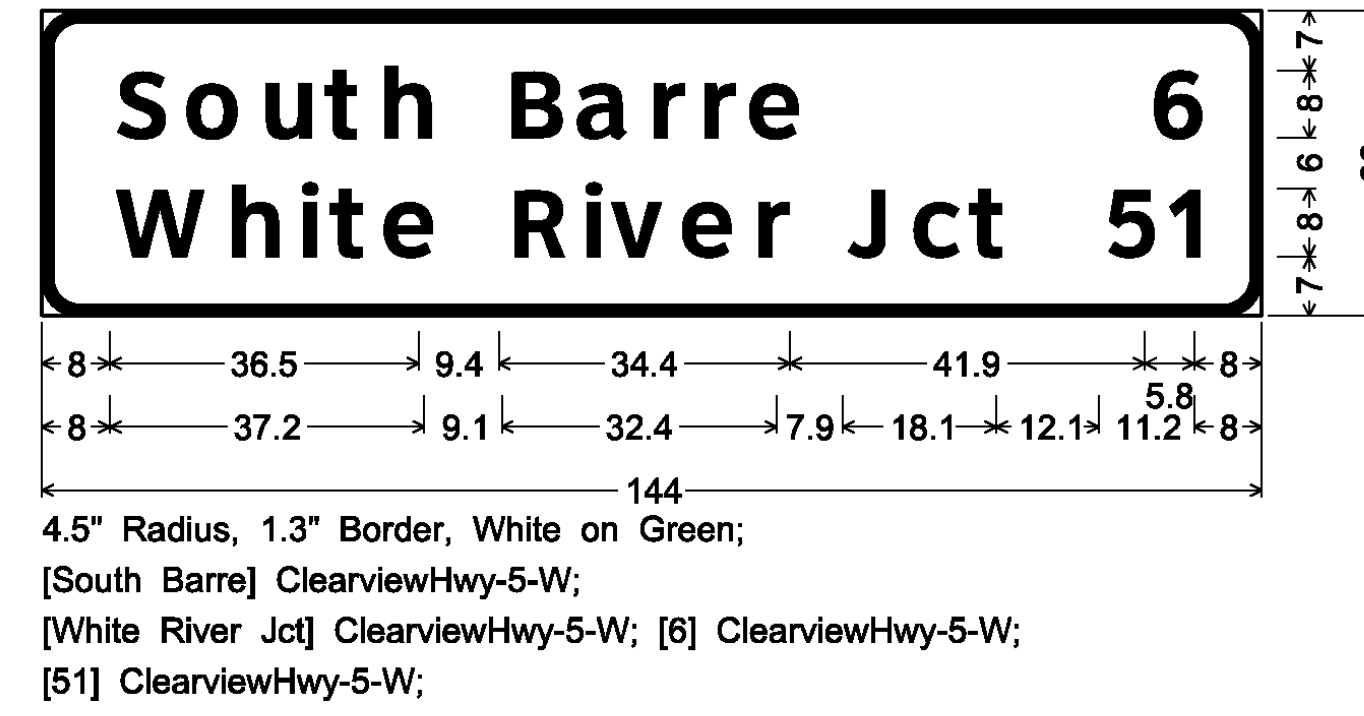


MM 57.850 SB

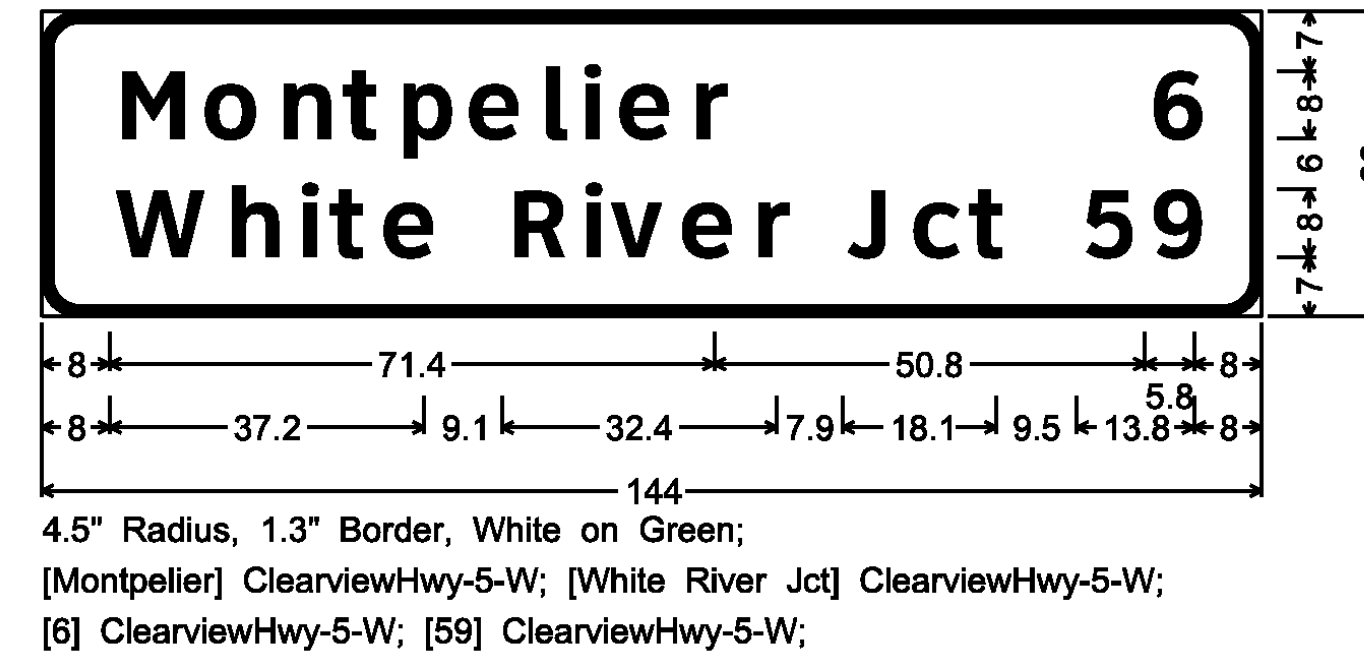


MM 50.930 SB




MM 52.220 SB

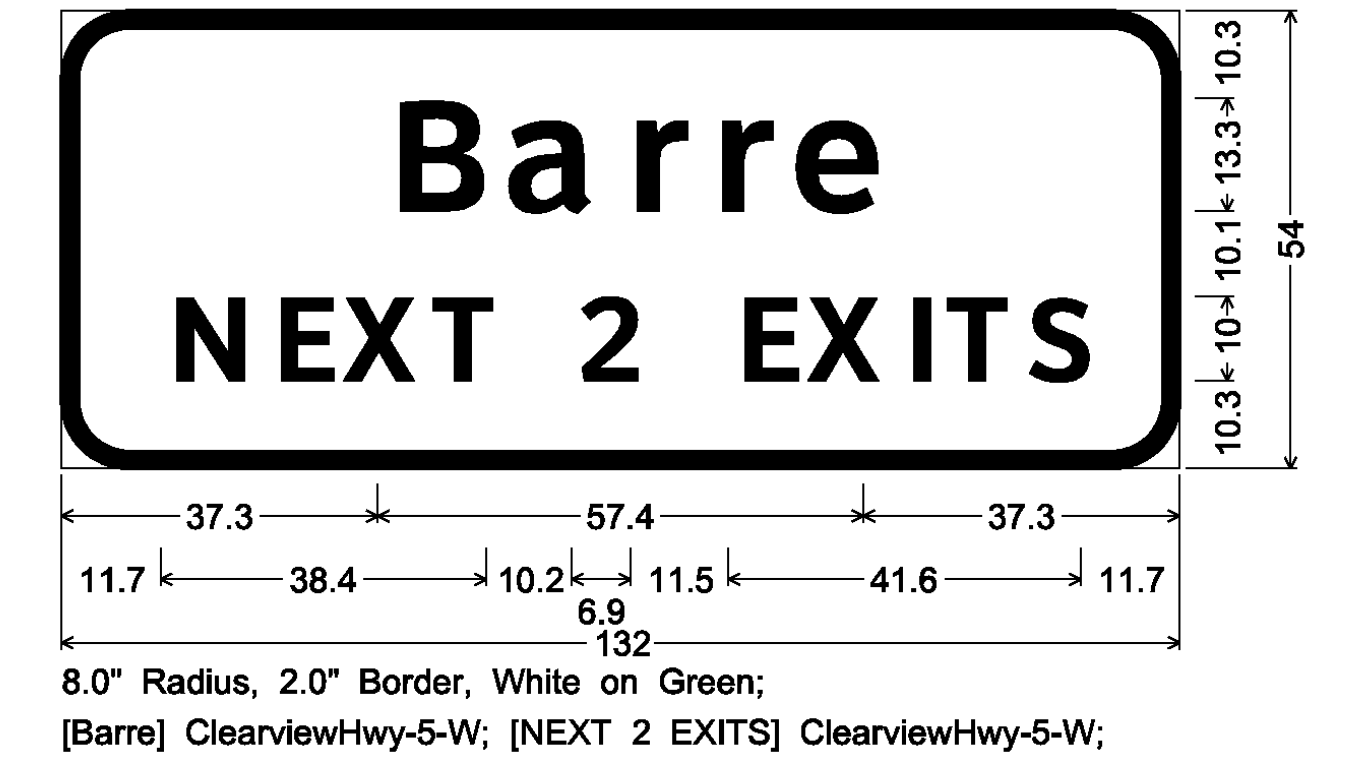


MM 52.355 SB

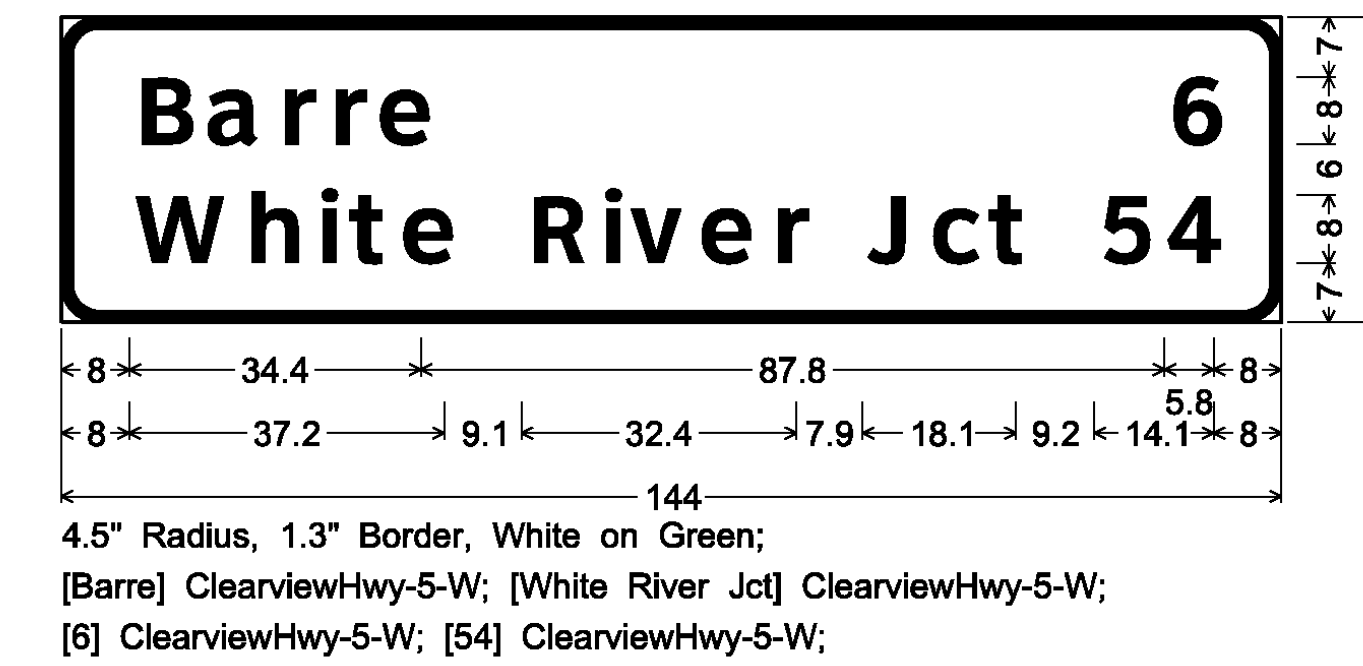


MM 53.350 SB

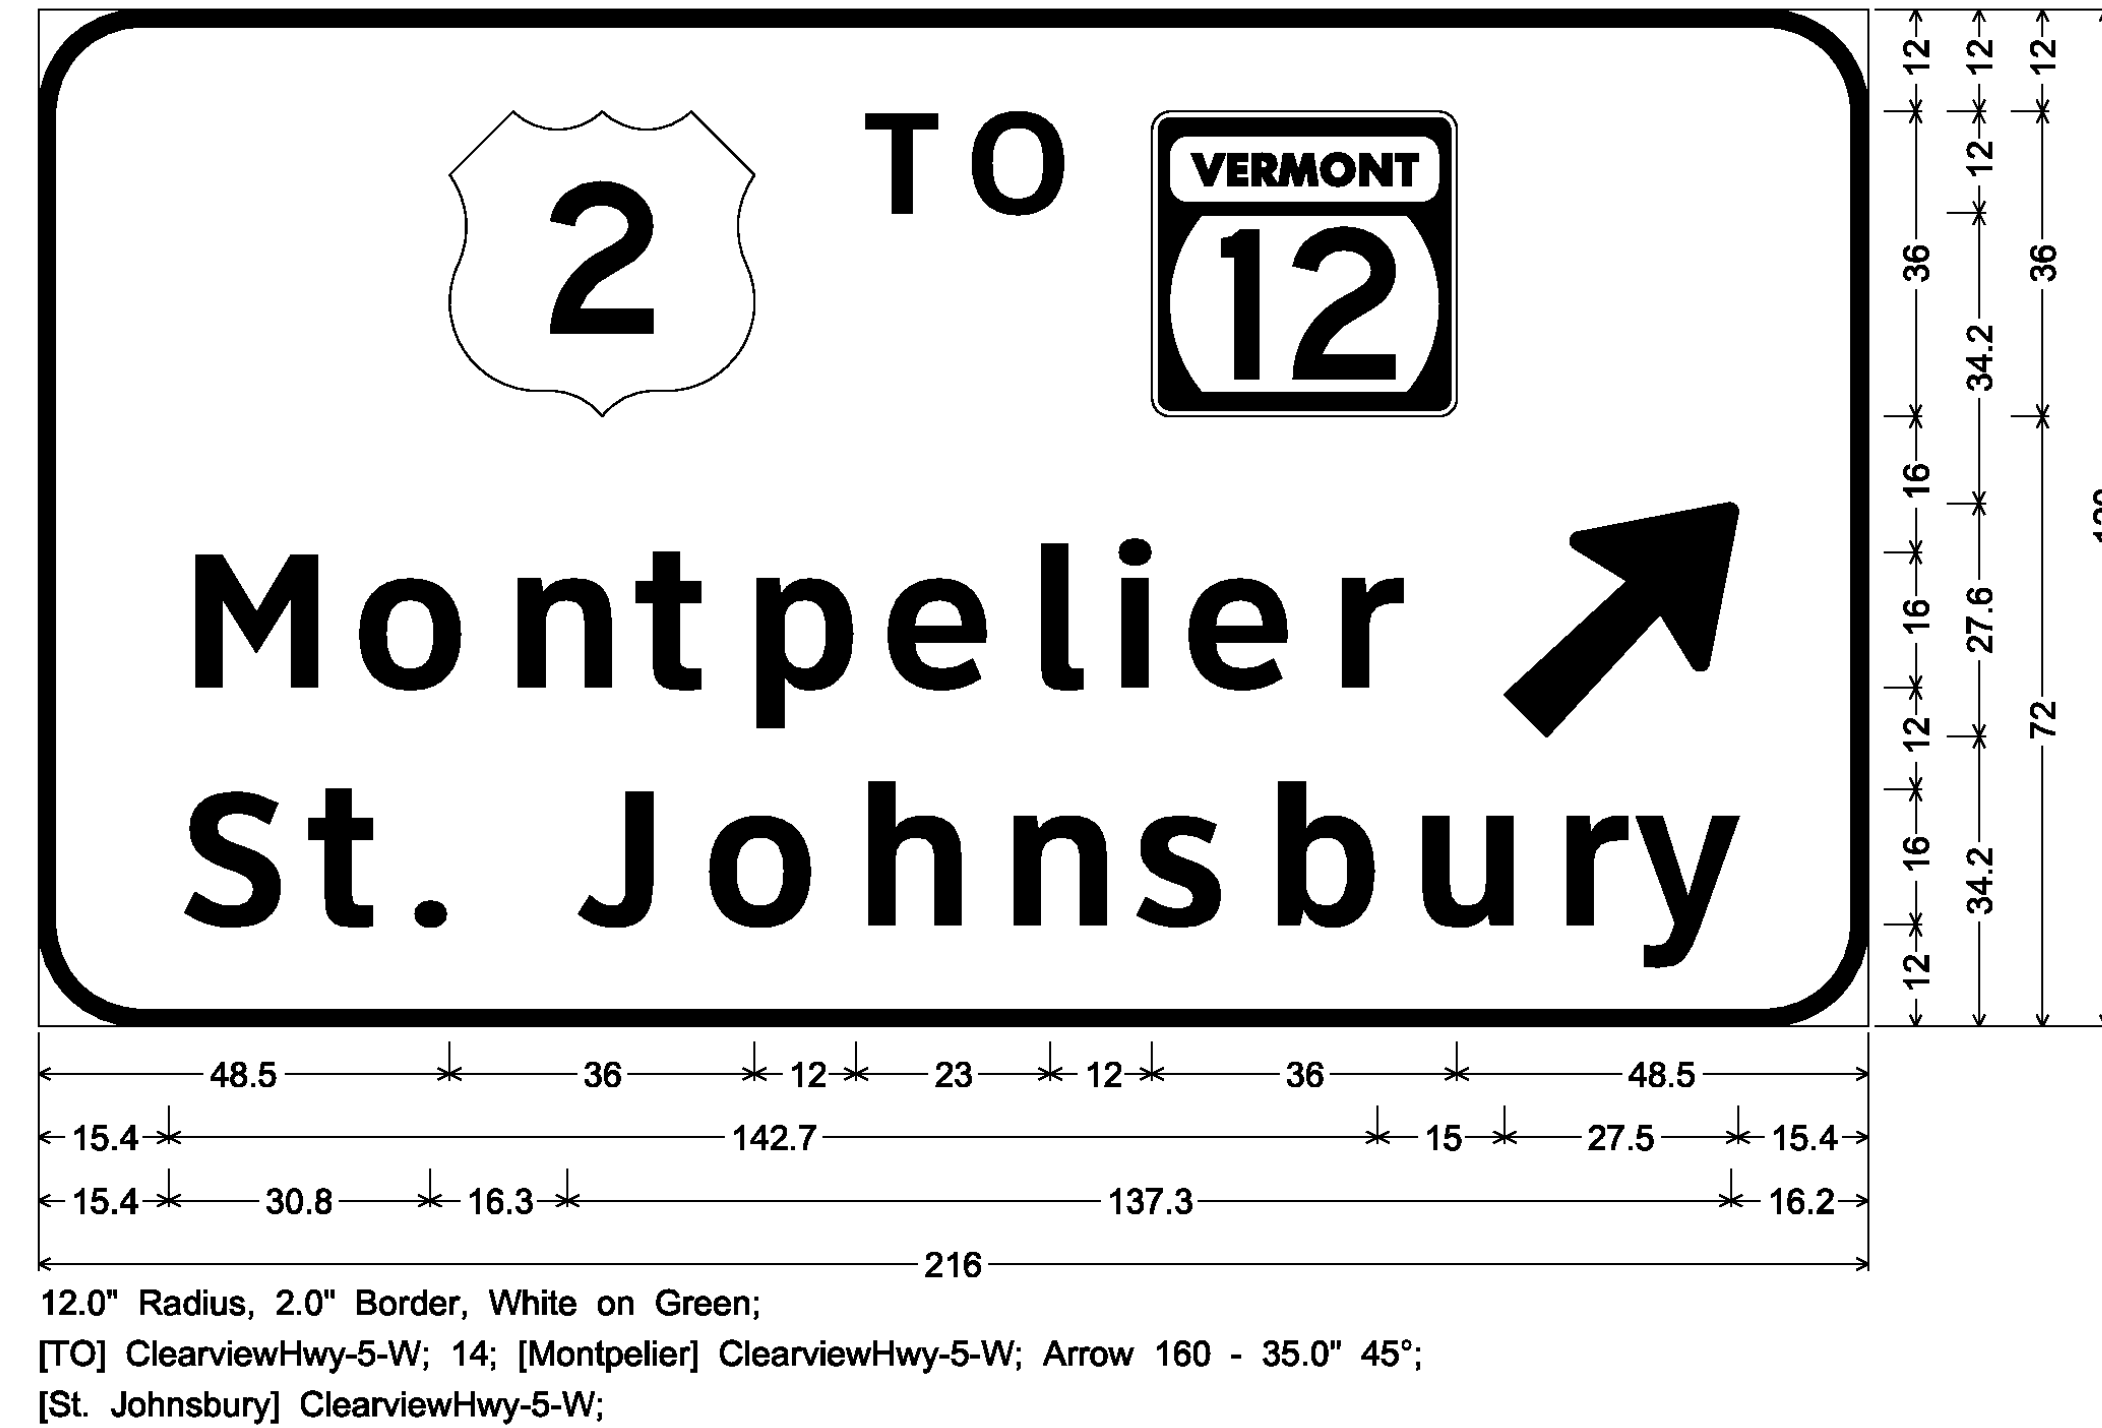

MM 53.850 SB

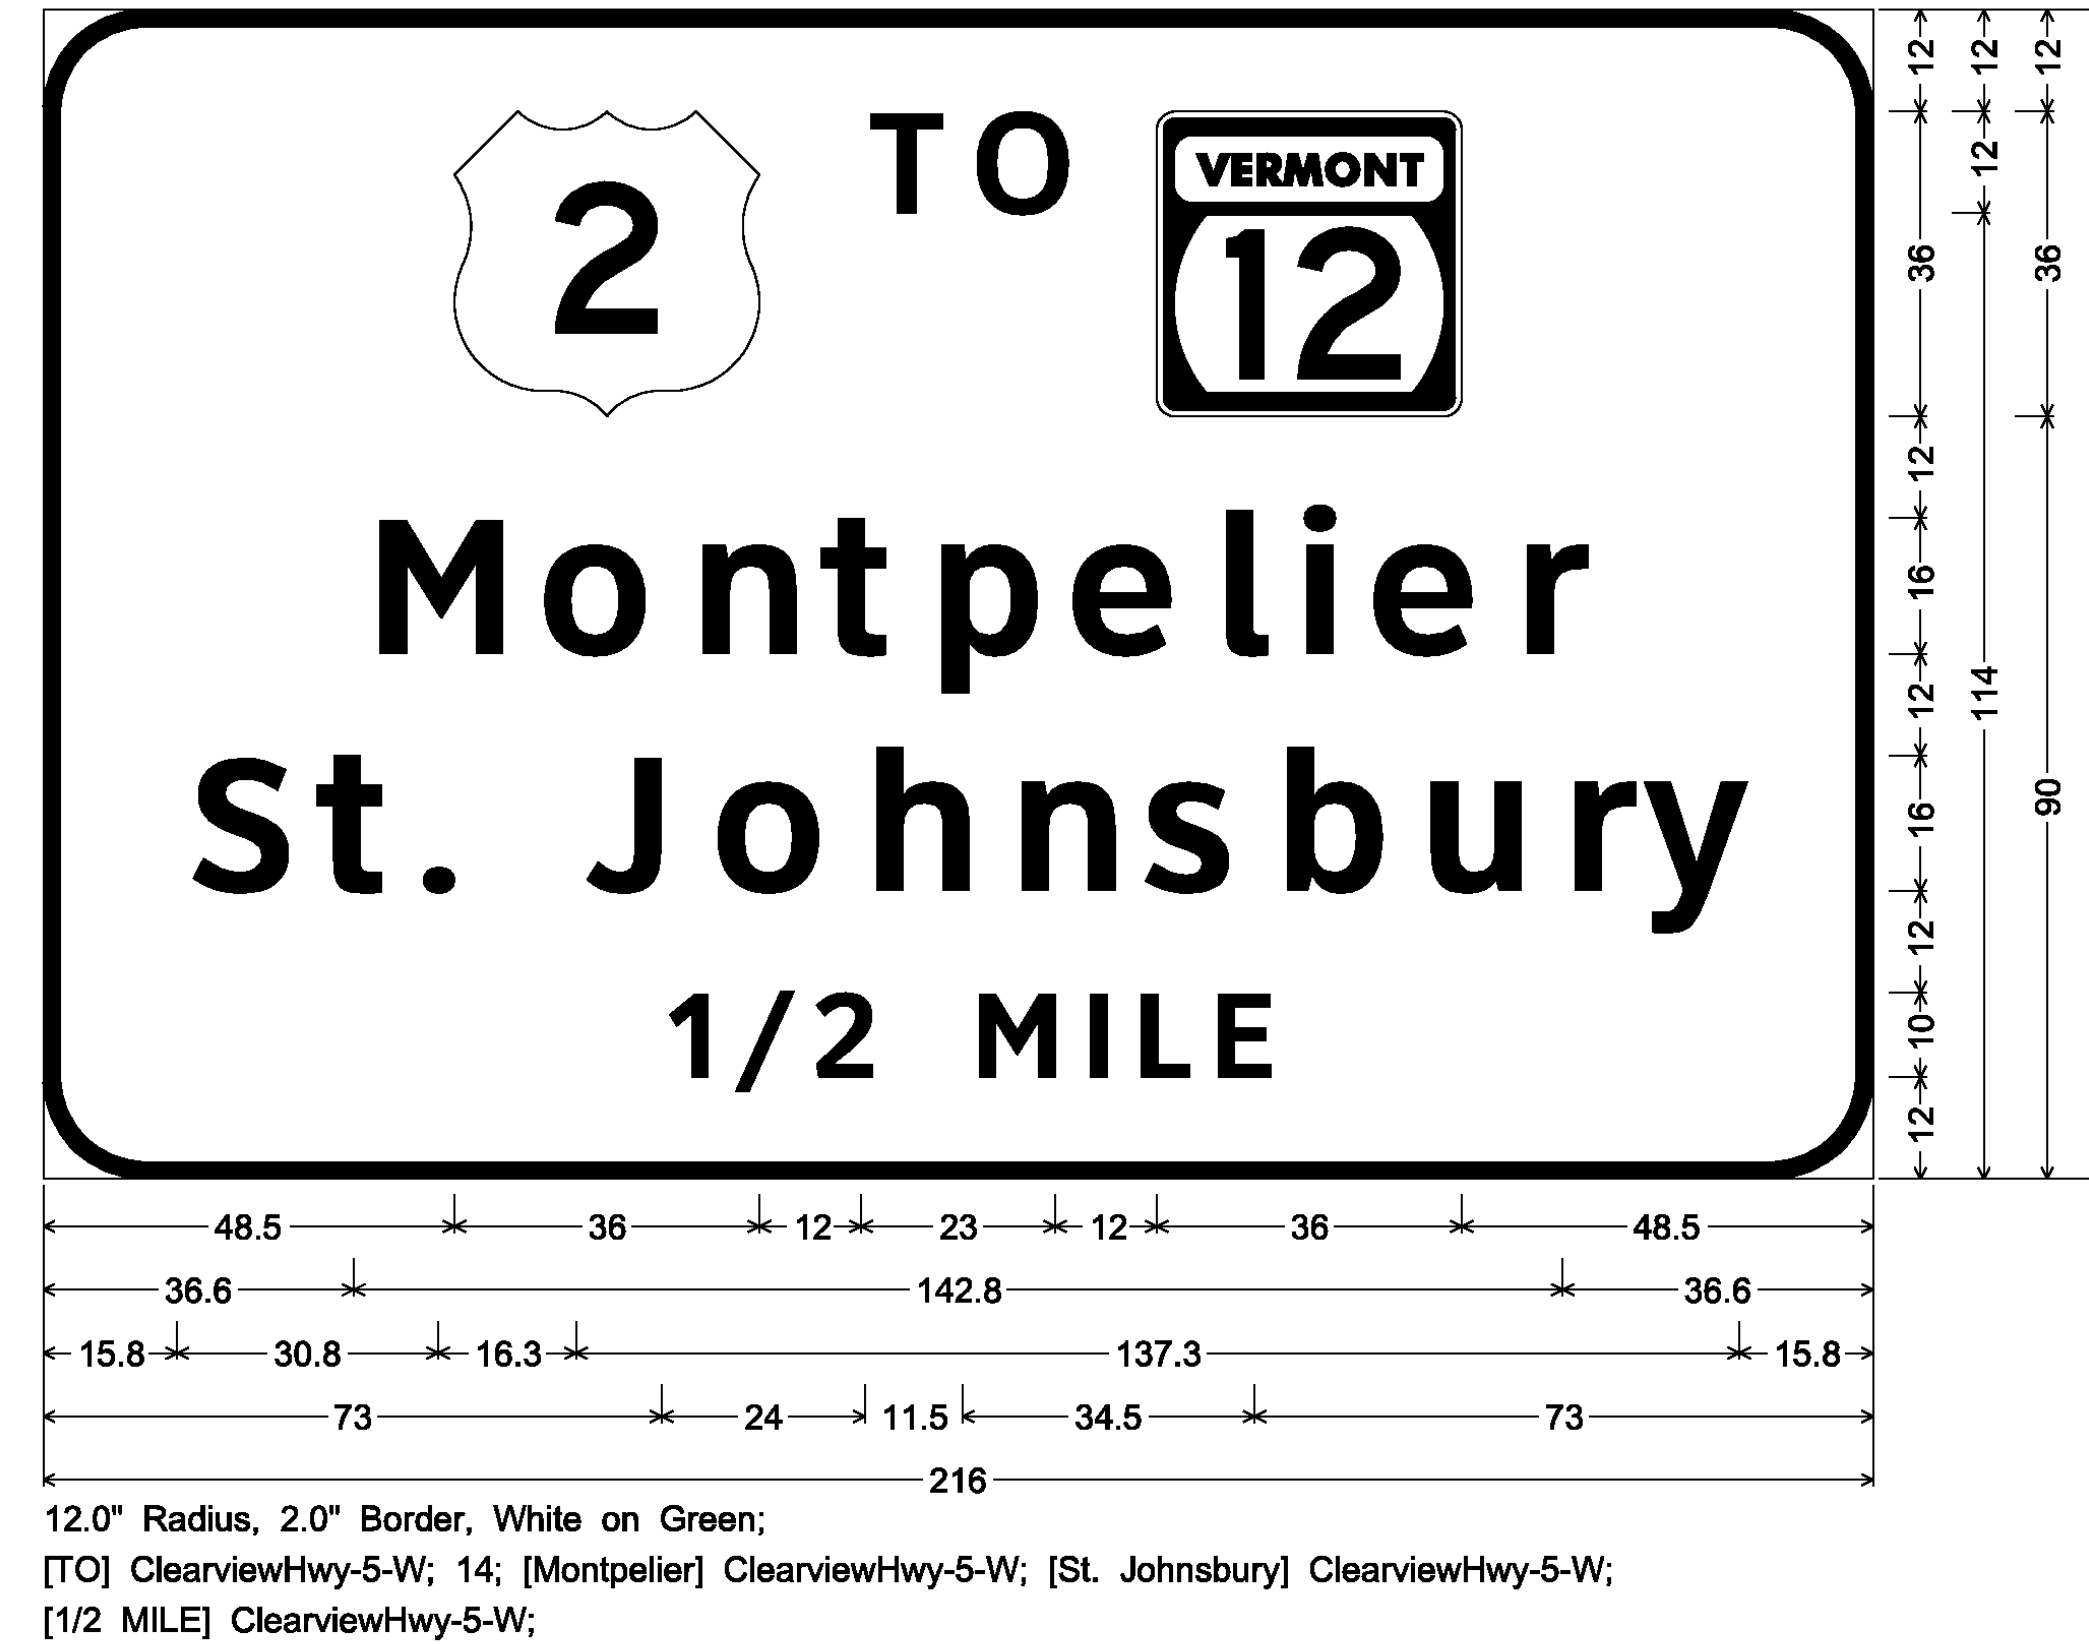

MM 54.150 SB

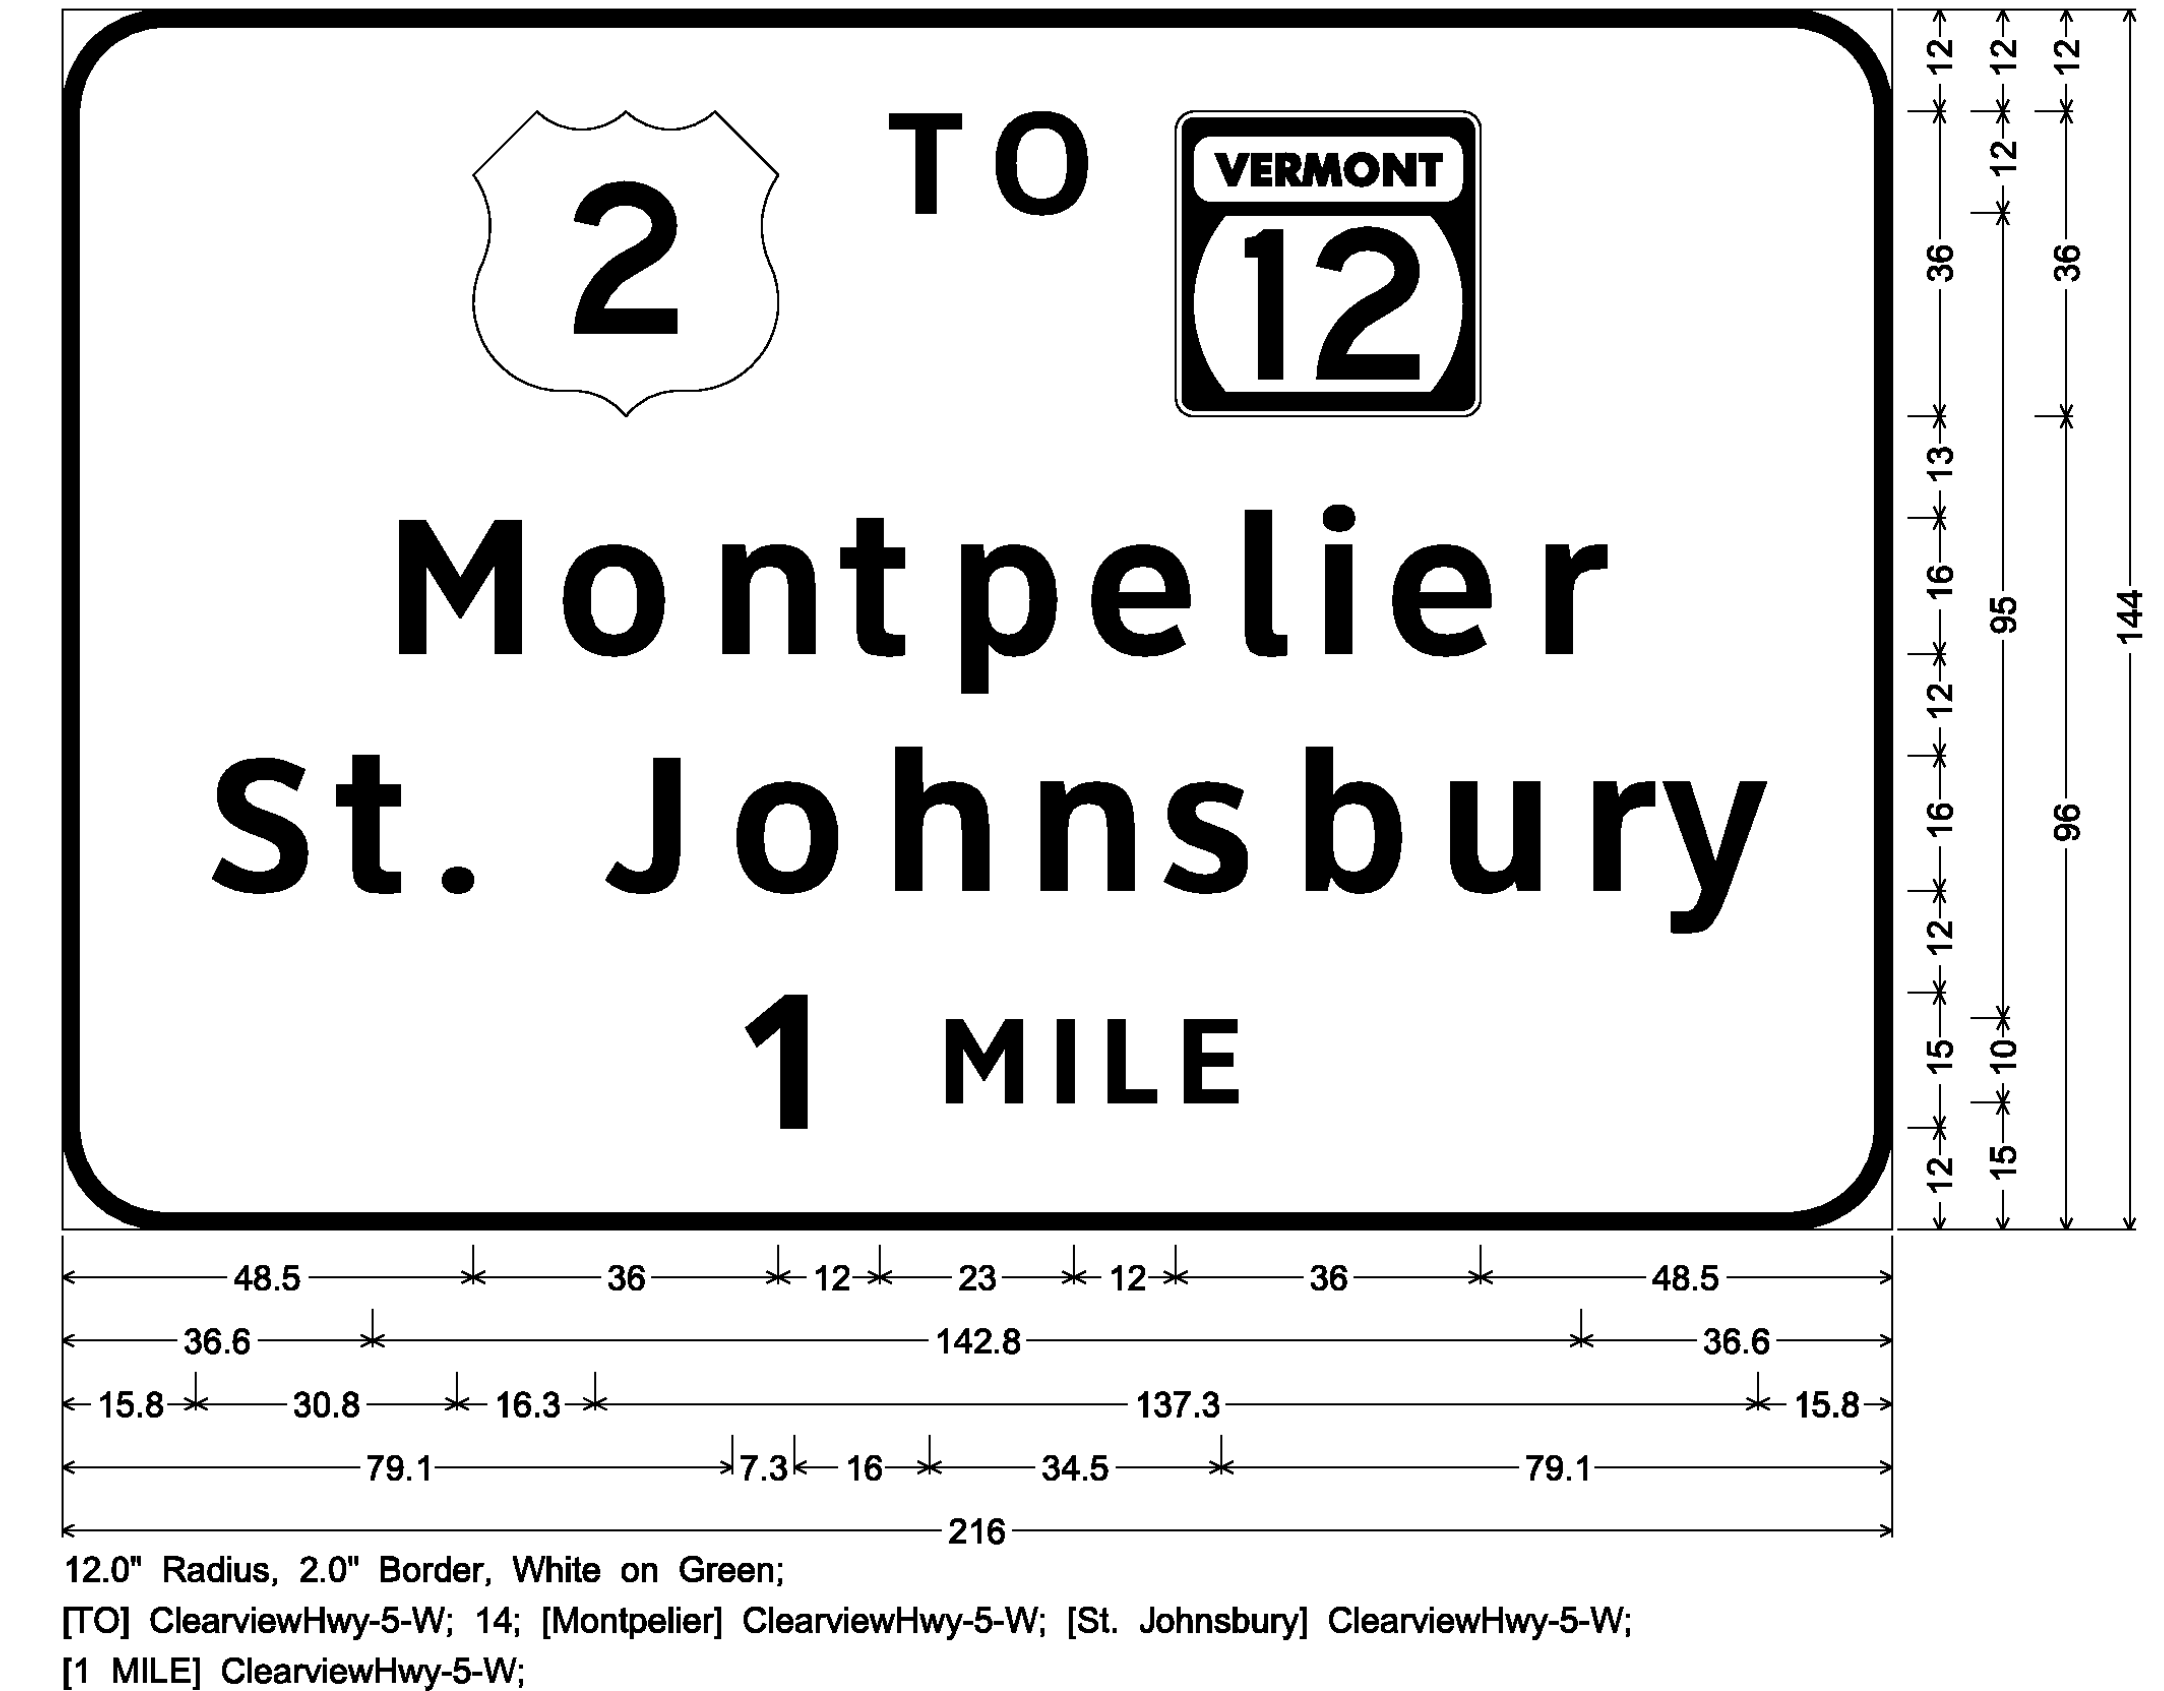

**SIGN DETAIL SHEET 10**

PROJECT NAME: ROYALTON-MIDDLESEX

PROJECT NUMBER: IMG SIGN(19)

FILE NAME: z09a020signdet.dgn

PLOT DATE: 8/12/2009

PROJECT LEADER: CRB

DRAWN BY: JJB

DESIGNED BY: JJB

CHECKED BY: BDB

CLD REF. NO.: 09-0106

SHEET 141 OF 163