



**INT. 8 MSH  
0.102 LT OVERHEAD**

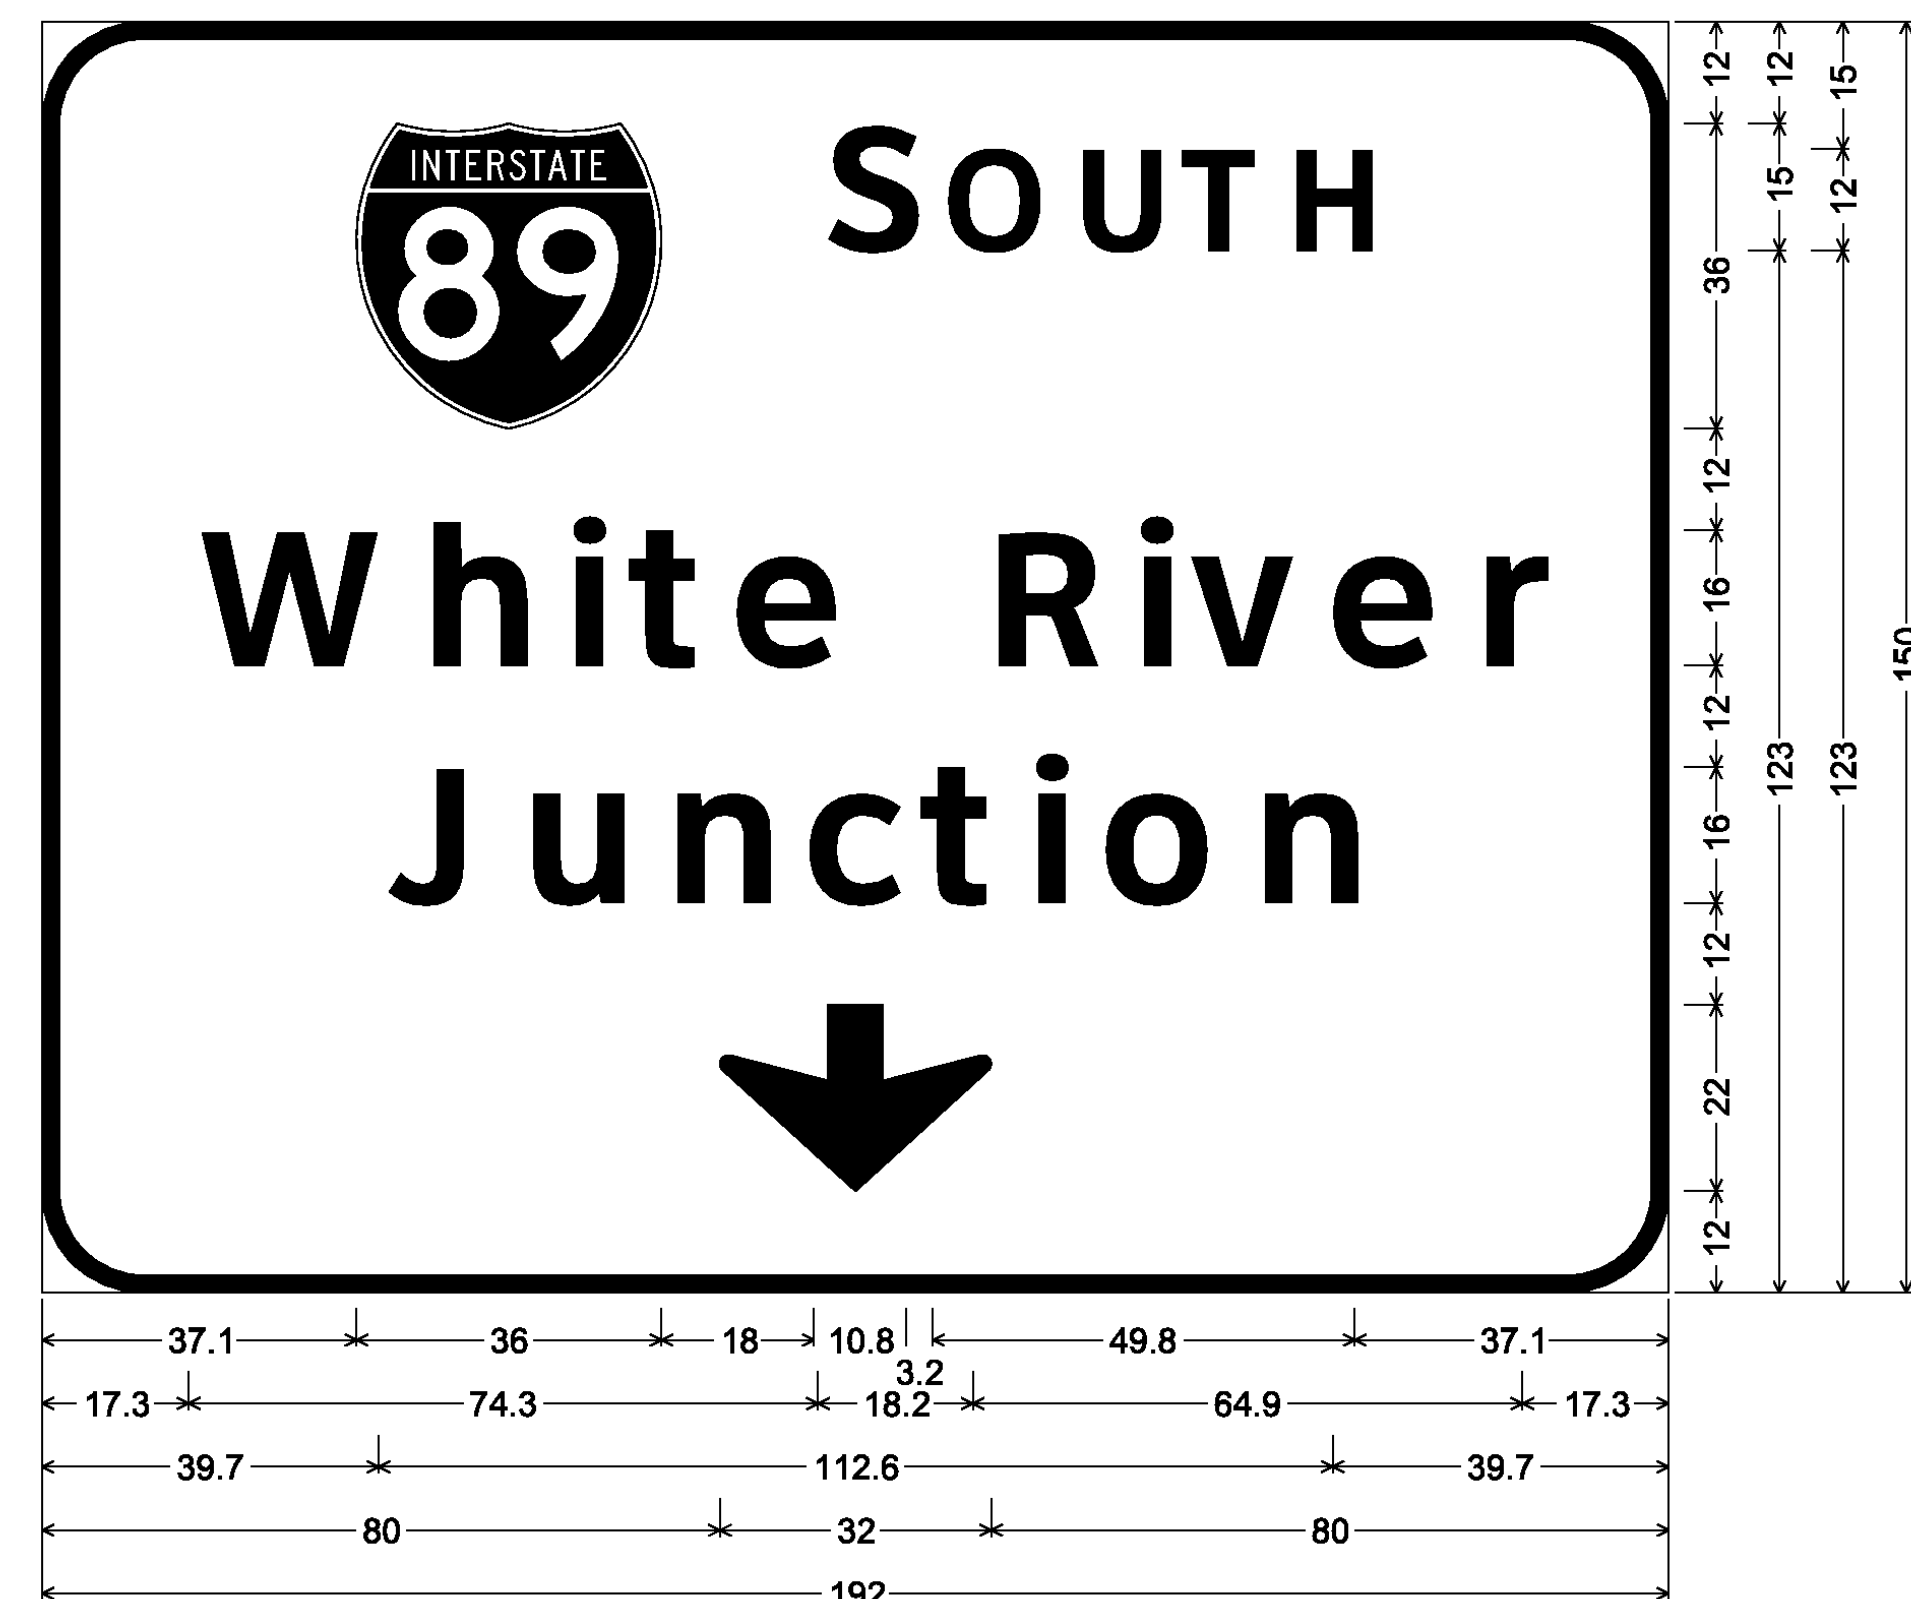

12.0" Radius, 2.0" Border, White on Green;  
[S OUTH] ClearviewHwy-5-W; [White River] ClearviewHwy-5-W; [Junction] ClearviewHwy-5-W;  
Down Arrow 22.0° 270°;

WHITE ASTM TYPE IX RETROREFLECTIVE LEGEND AND BORDER  
ON GREEN ASTM TYPE IX RETROREFLECTIVE BACKGROUND

**INT. 8 MSH  
0.102 LT OVERHEAD**

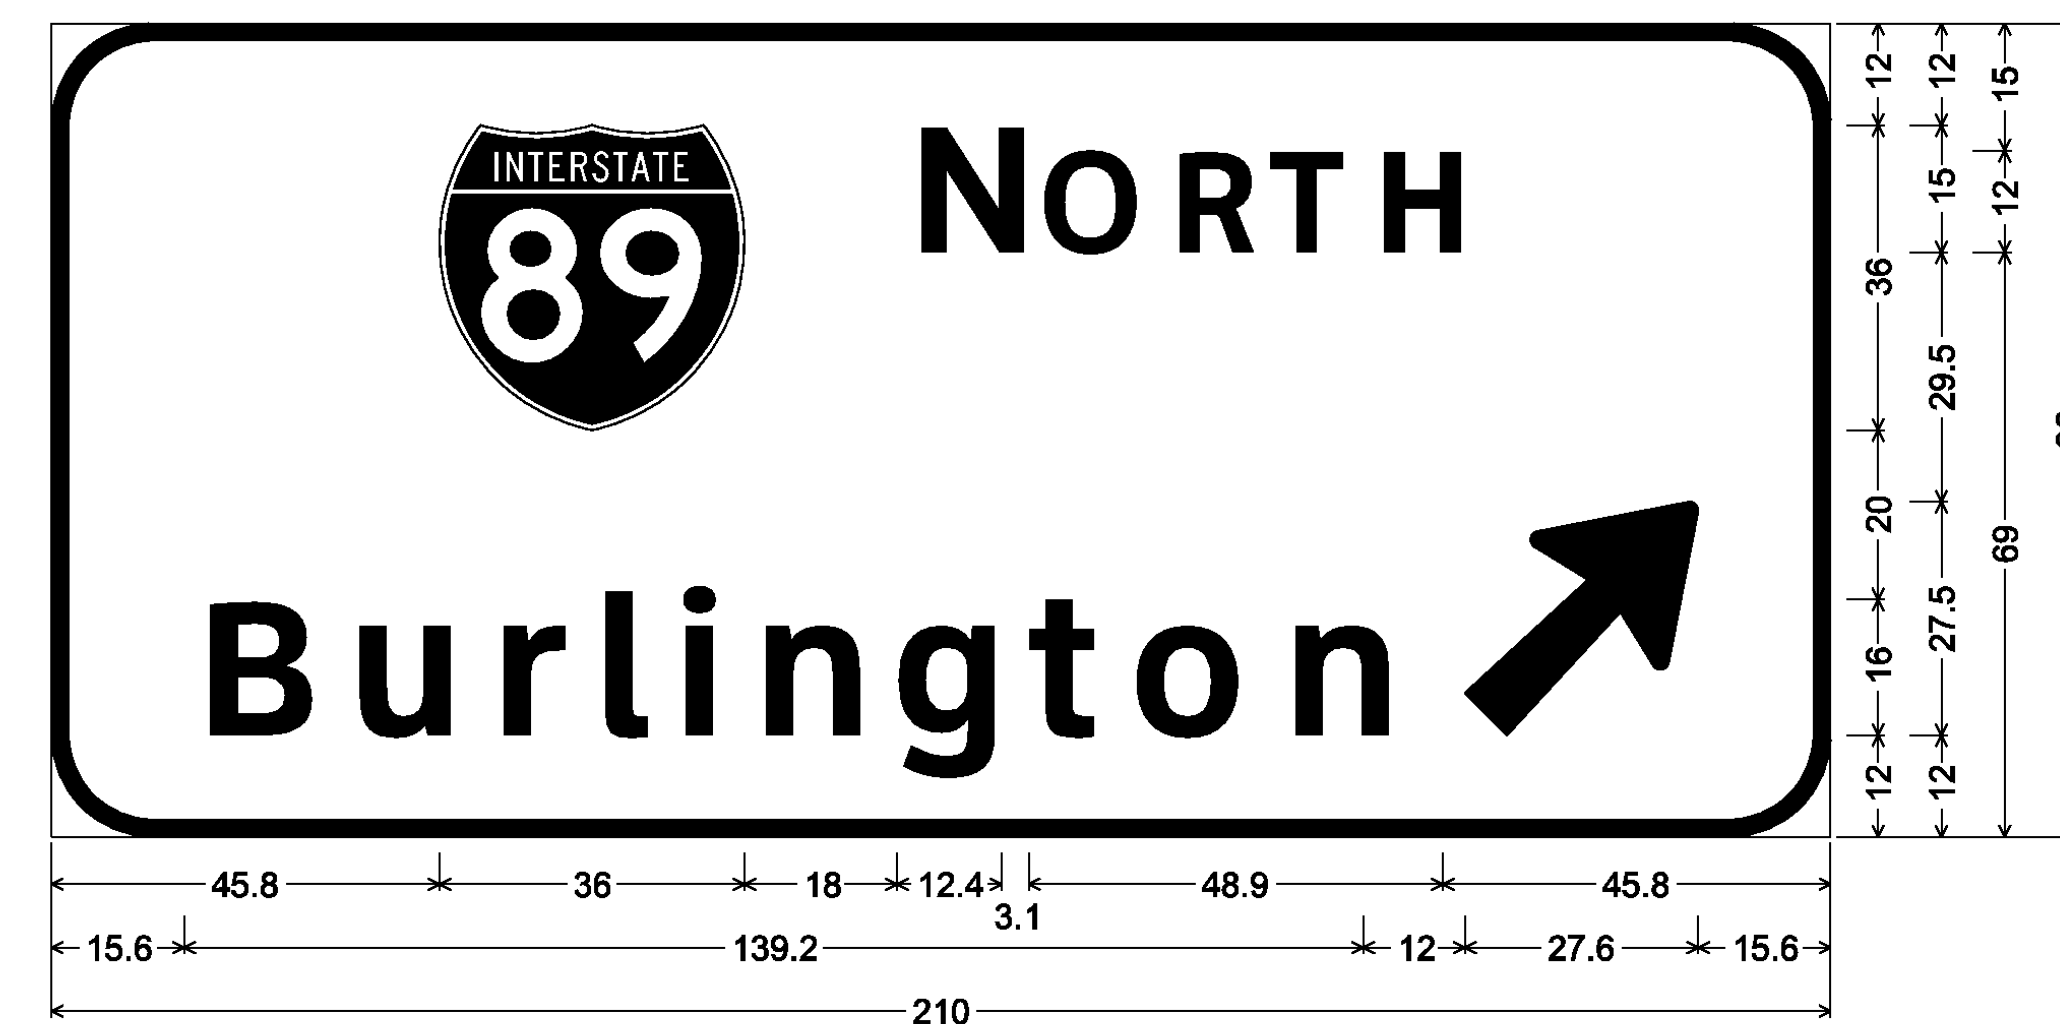

12.0" Radius, 2.0" Border, White on Green;  
[N ORTH] ClearviewHwy-5-W; [Burlington] ClearviewHwy-5-W; Arrow 160 - 35.0° 45°;

WHITE ASTM TYPE IX RETROREFLECTIVE LEGEND AND BORDER  
ON GREEN ASTM TYPE IX RETROREFLECTIVE BACKGROUND

**SIGN DETAIL  
SHEET 12**

PROJECT NAME: ROYALTON-MIDDLESEX

PROJECT NUMBER: IMG SIGN(19)

FILE NAME: z09a020signdet.dgn

PLOT DATE: 8/12/2009

PROJECT LEADER: CRB

DRAWN BY: JBZ

DESIGNED BY: JBZ

CHECKED BY: BDB

CLD REF. NO.: 09-0106

SHEET 143 OF 163