



**INTERCHANGE EXIT RAMP TYPICAL**

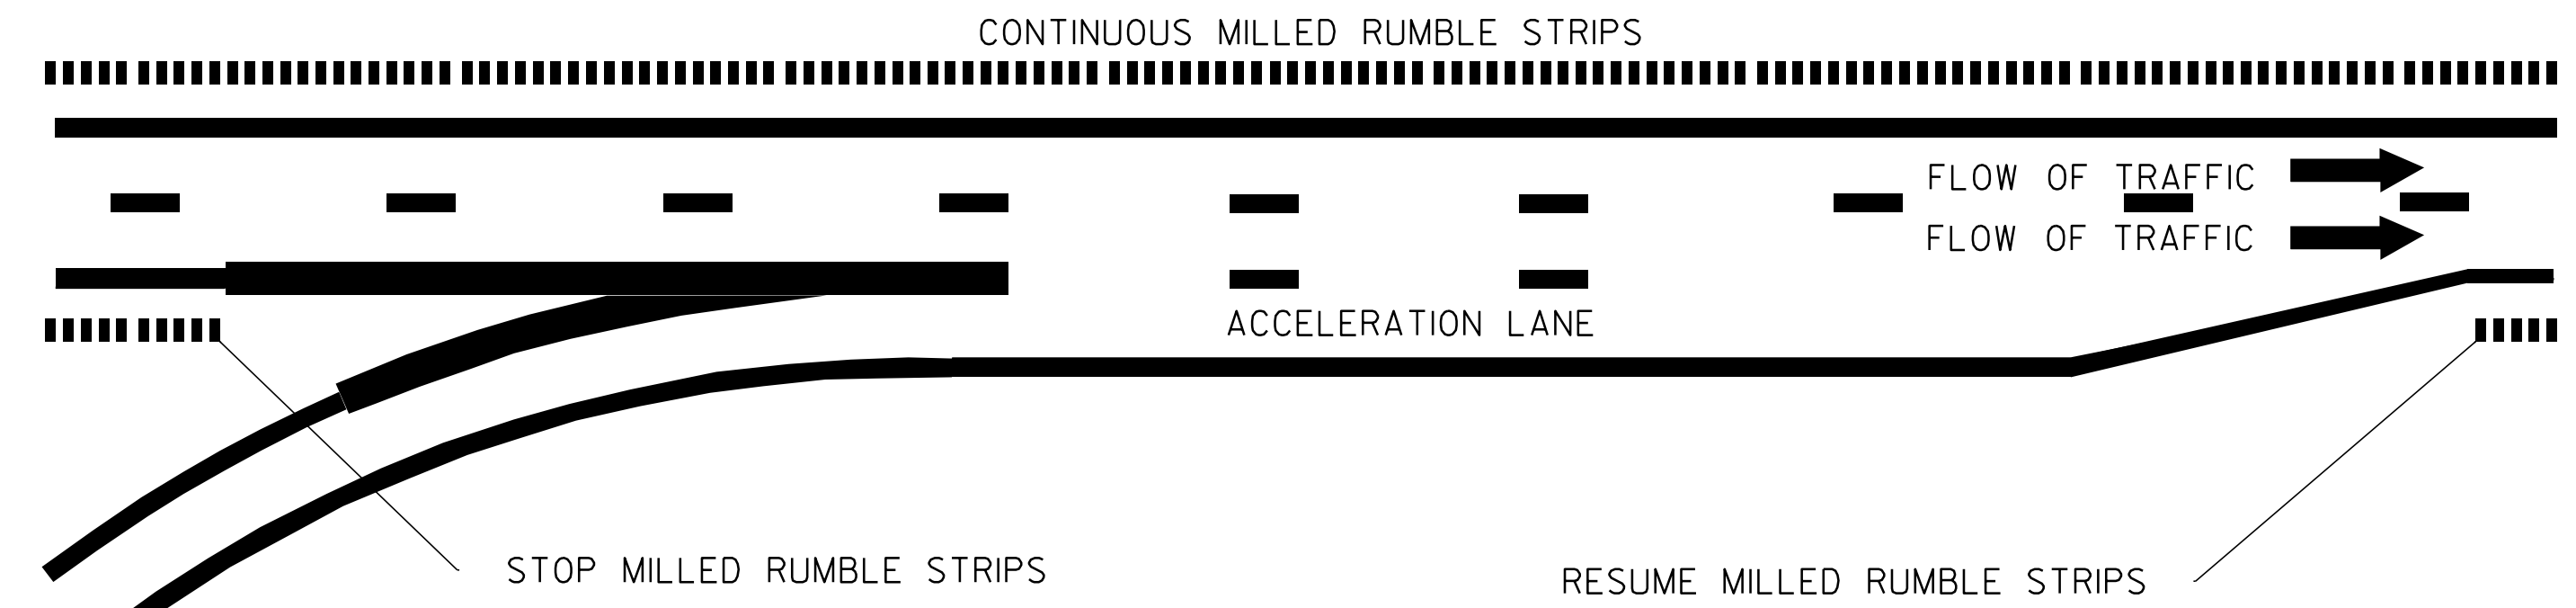

**INTERCHANGE ON RAMP TYPICAL**

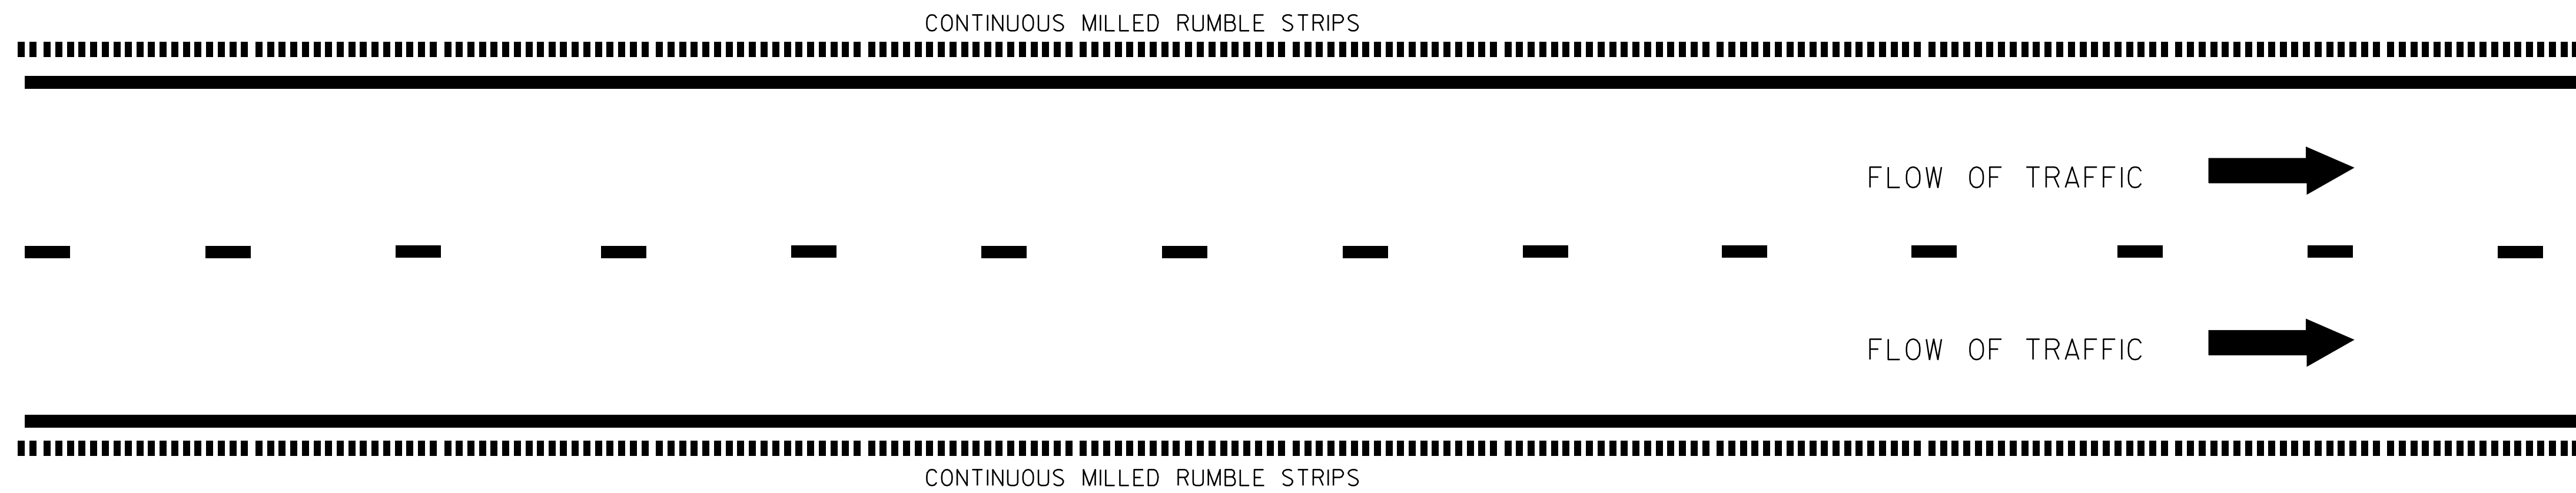

**INTERSTATE 91 SOUTHBOUND TYPICAL**

**DETAILS NOT TO SCALE**

**MILLED RUMBLE STRIP DETAILS #2**

PROJECT NAME: SHEFFIELD - BARTON  
PROJECT NUMBER: IM SURF(18)

FILE NAME: p09a044.dgn  
PROJECT LEADER: MIKE FOWLER  
DESIGNED BY: WILDER  
PLOT FILE: p09a044\_09.i

PLOT DATE: 04-NOV-2011 6:15  
DRAWN BY: WILDER  
CHECKED BY: LOCKE  
SHEET 8 OF 9