
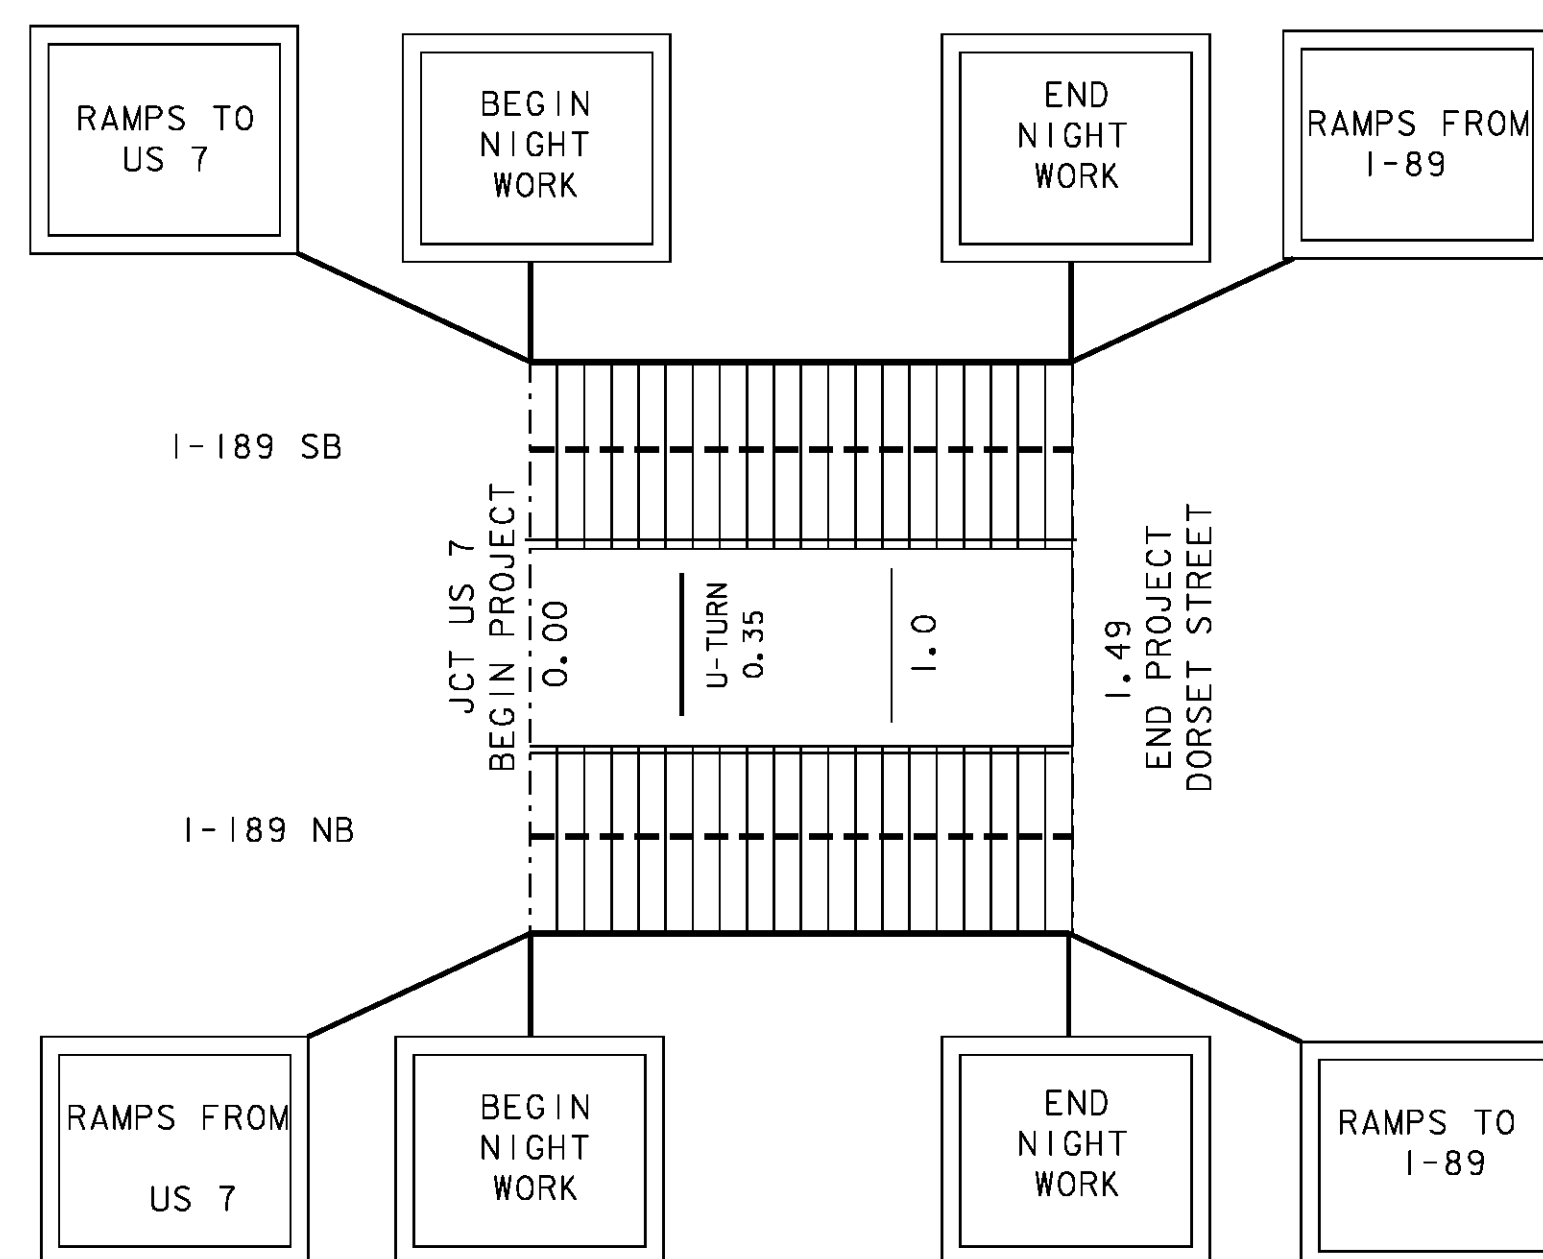


### INTERSTATE 93 MAINLINE TREATMENT SCHEMATIC

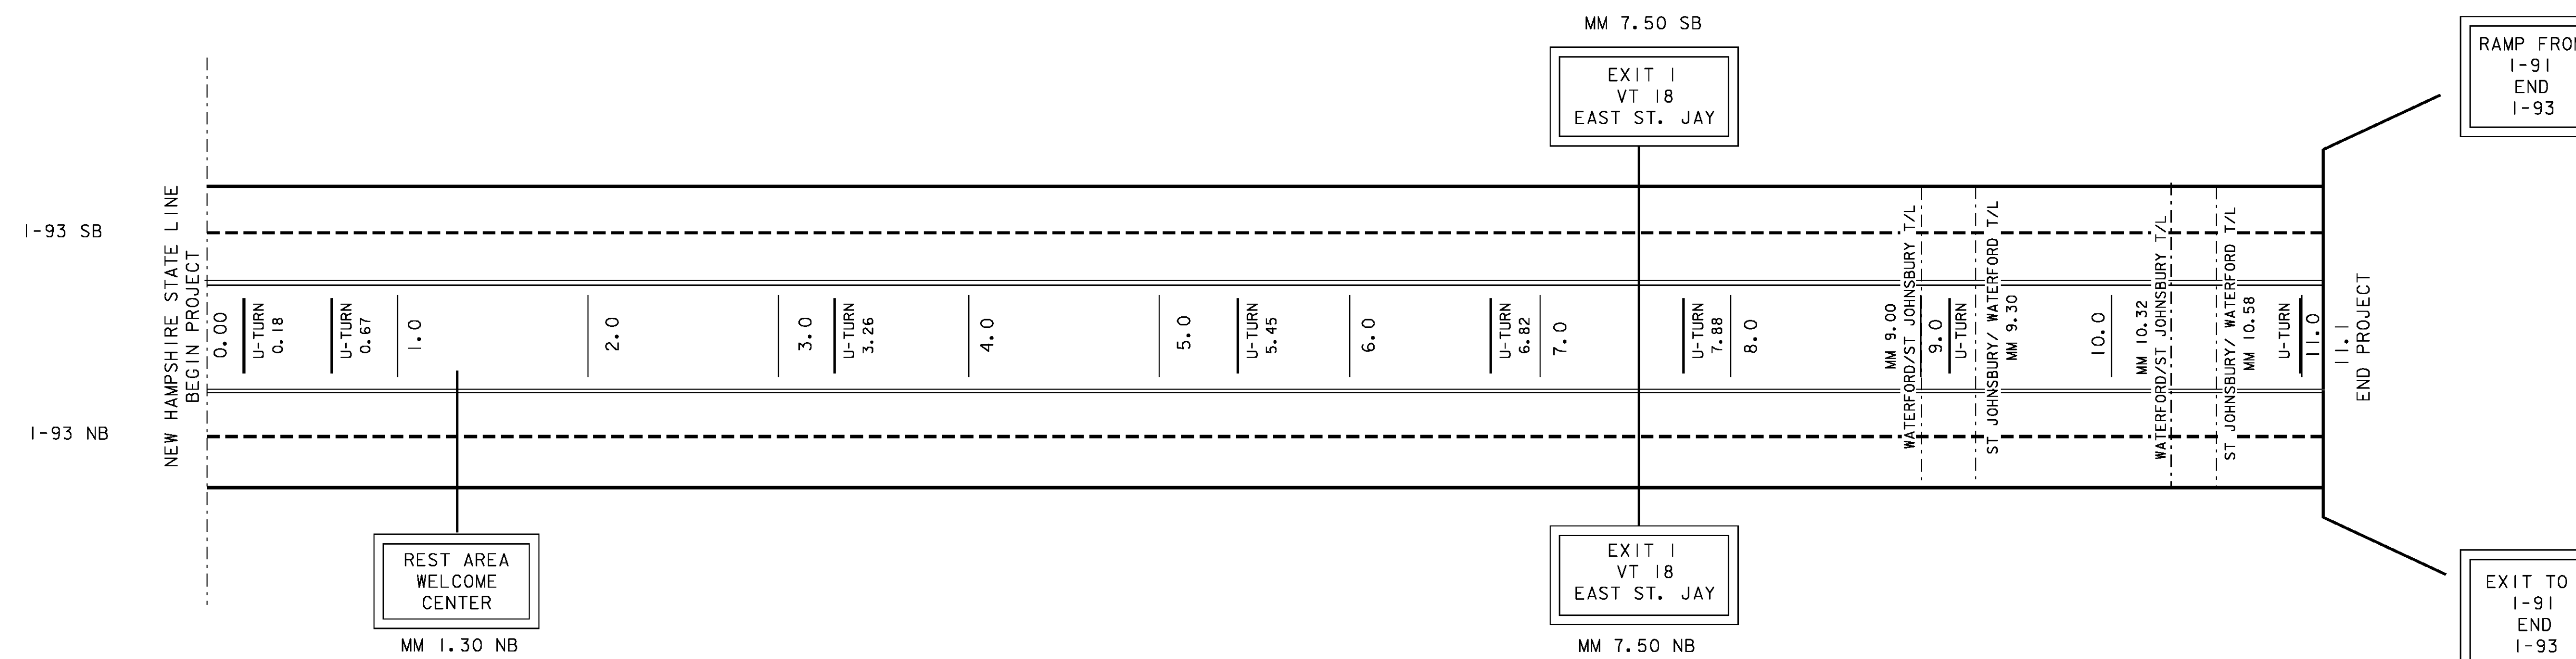

### INTERSTATE 189 MAINLINE TREATMENT SCHEMATIC

LEGEND

- = AREA NOT TO BE PAINTED
- = AREA TO BE DONE AT NIGHT
- = AREA OF WORN DURABLES WHERE ENGINEER MAY DESIGNATE AREAS TO BE PAINTED
- = 6'' SOLID WHITE LINE
- = 6'' DASHED WHITE LINE
- = 6'' SOLID YELLOW LINE

NOT TO SCALE

<b>I-93 AND I-189 MAINLINE TREATMENT SCHEMATIC SHEET</b>	PROJECT: <b>STATEWIDE</b>	PROJECT NO.: <b>IMG MARK (110)</b>
	DESIGN FILE NAME: p09a328.dgn IPARM FILE NAME: p09a328msl2.1 SURVEYED BY: SQUAD LEADER: A GAMBLE	PLOT DATE: 19-JAN-2010 SURVEY DATE: DRAWN BY: KAS SHEET: 27 OF 29