
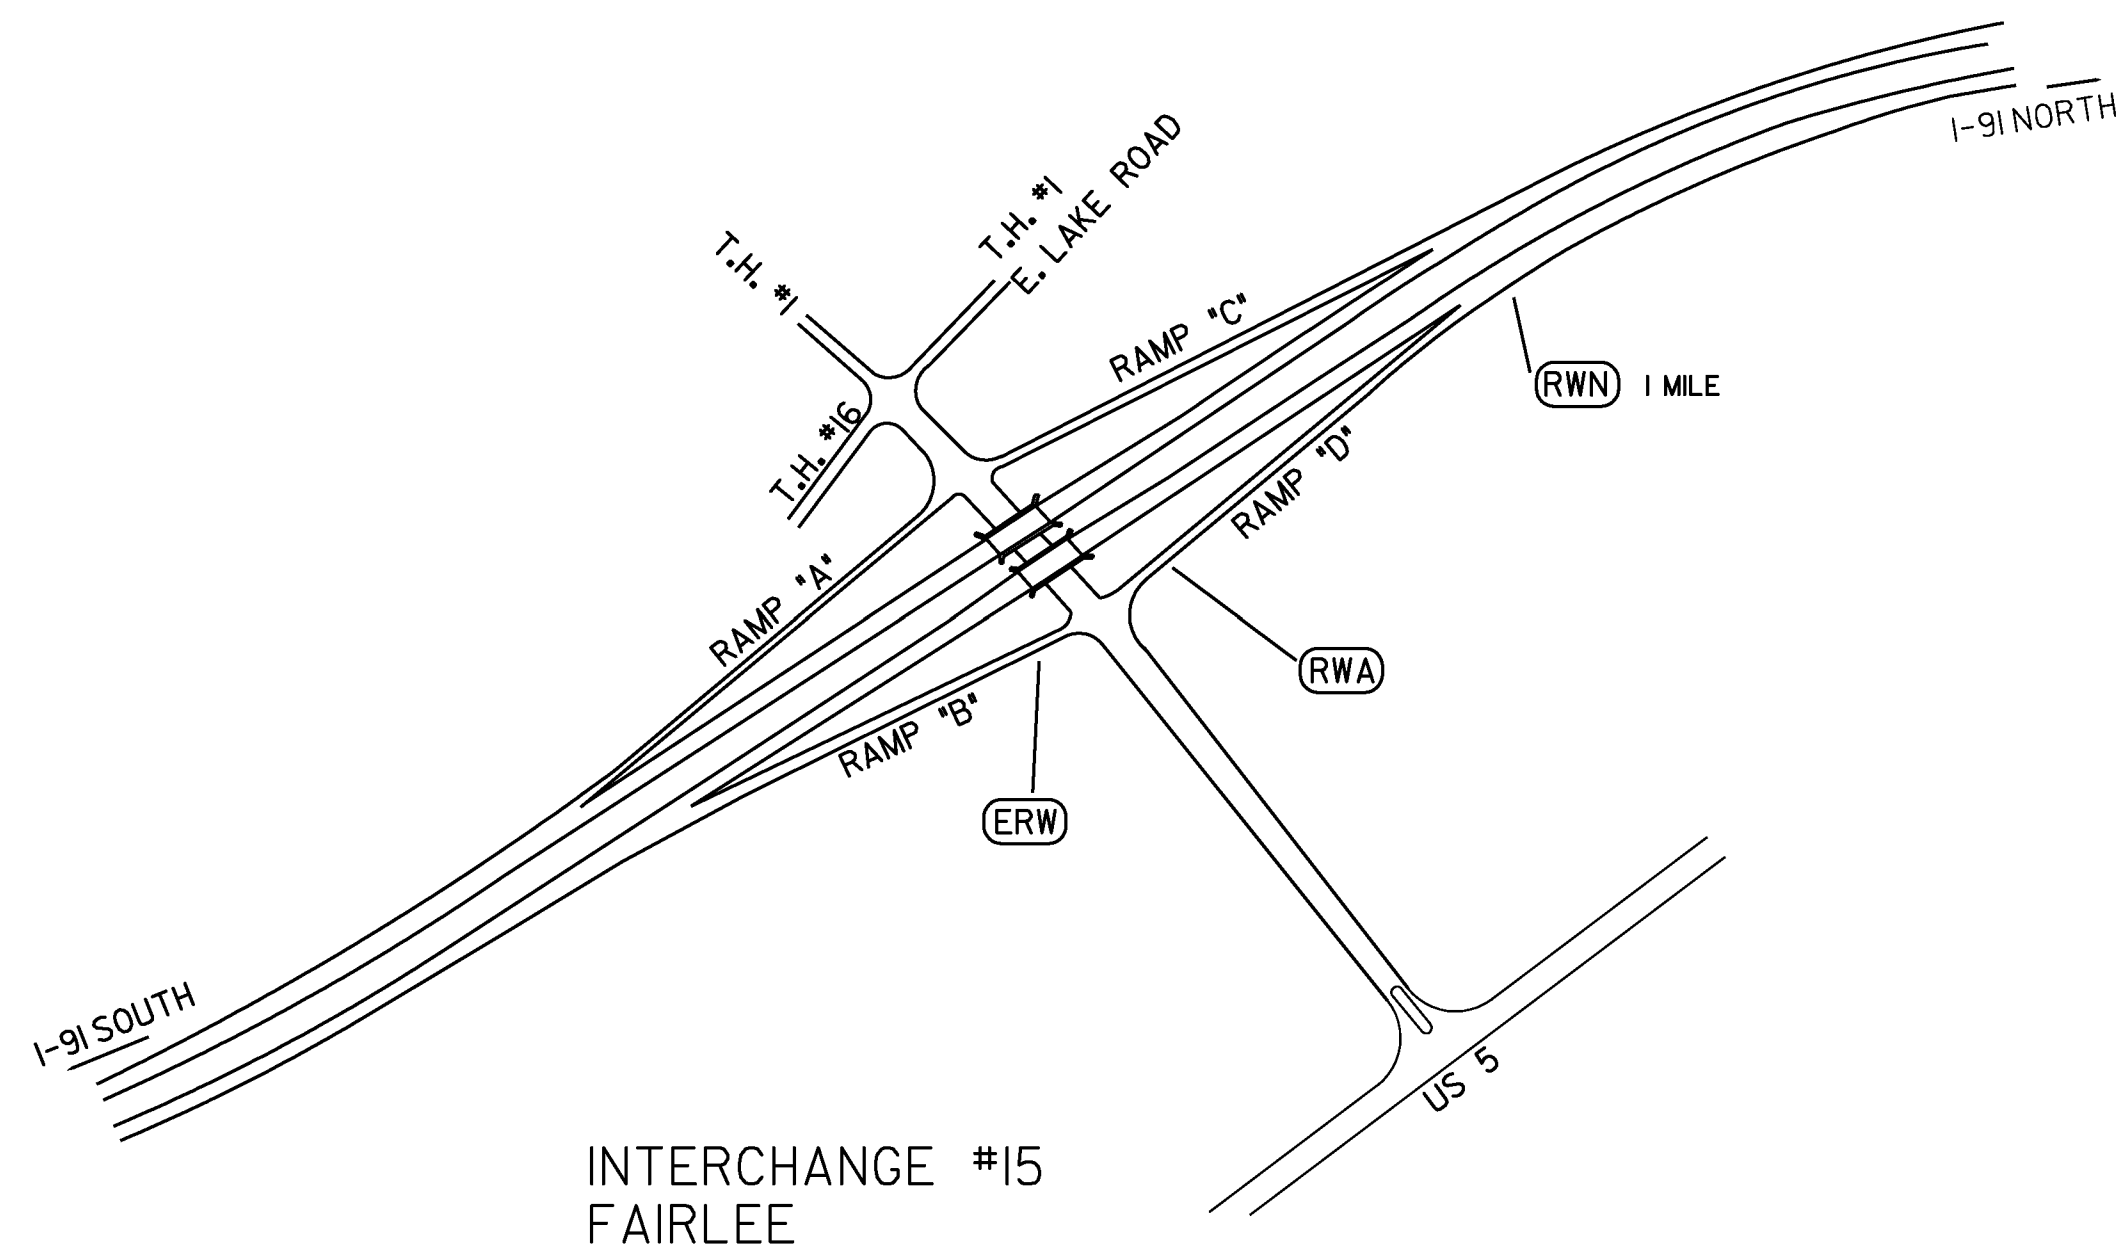
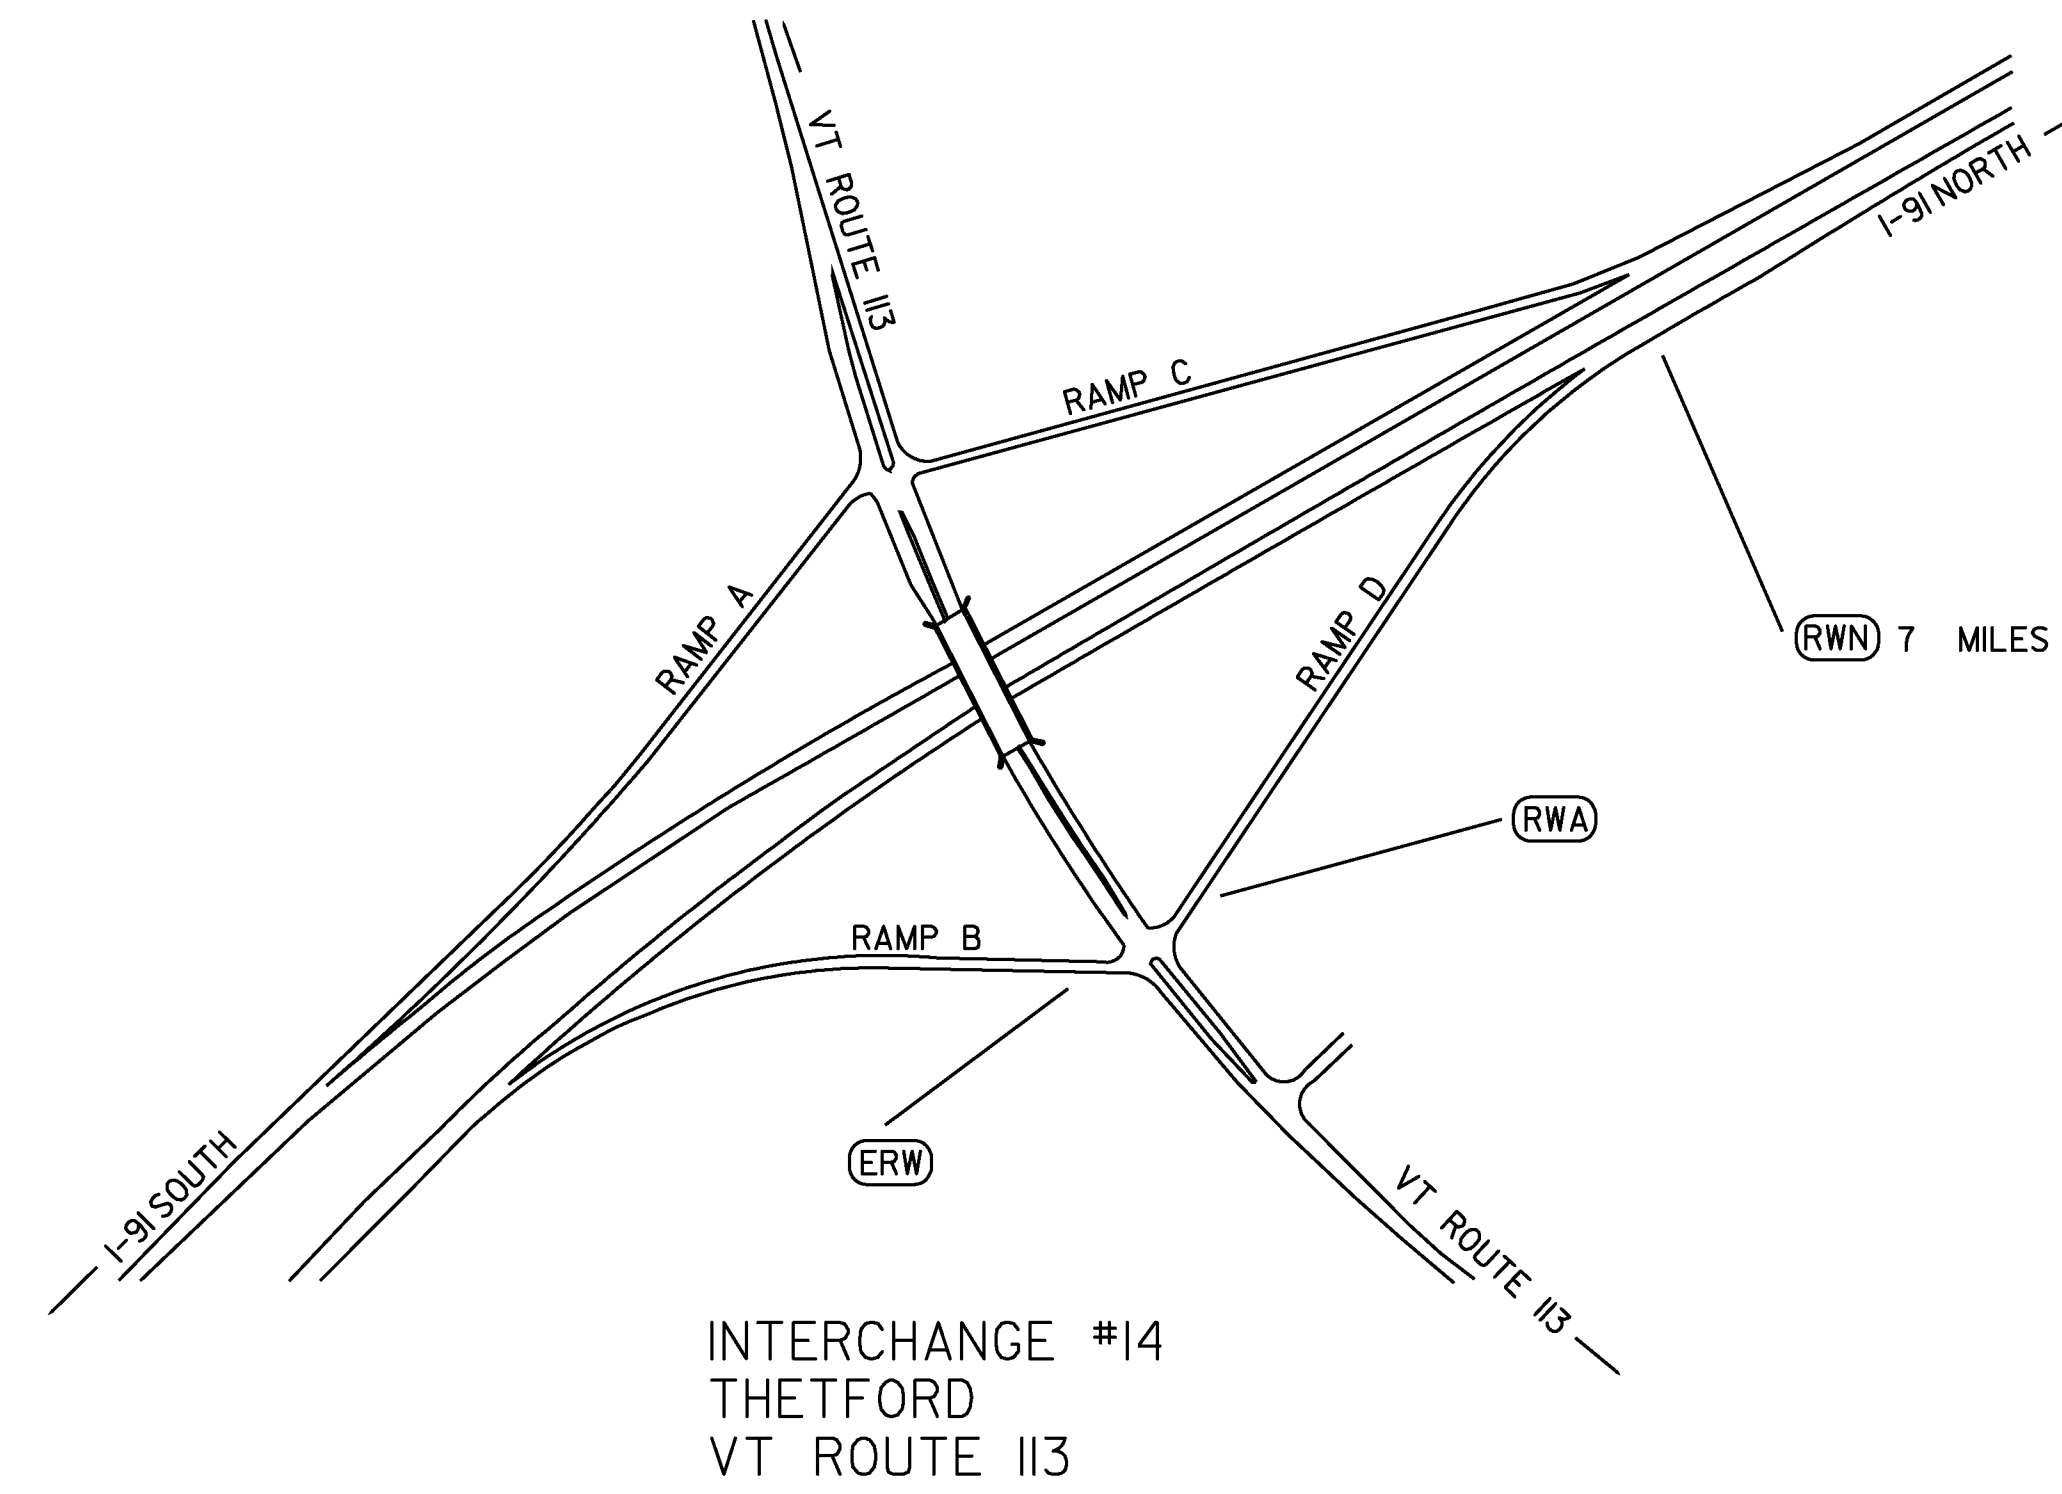


# CONSTRUCTION APPROACH SIGNING SHEET # 2

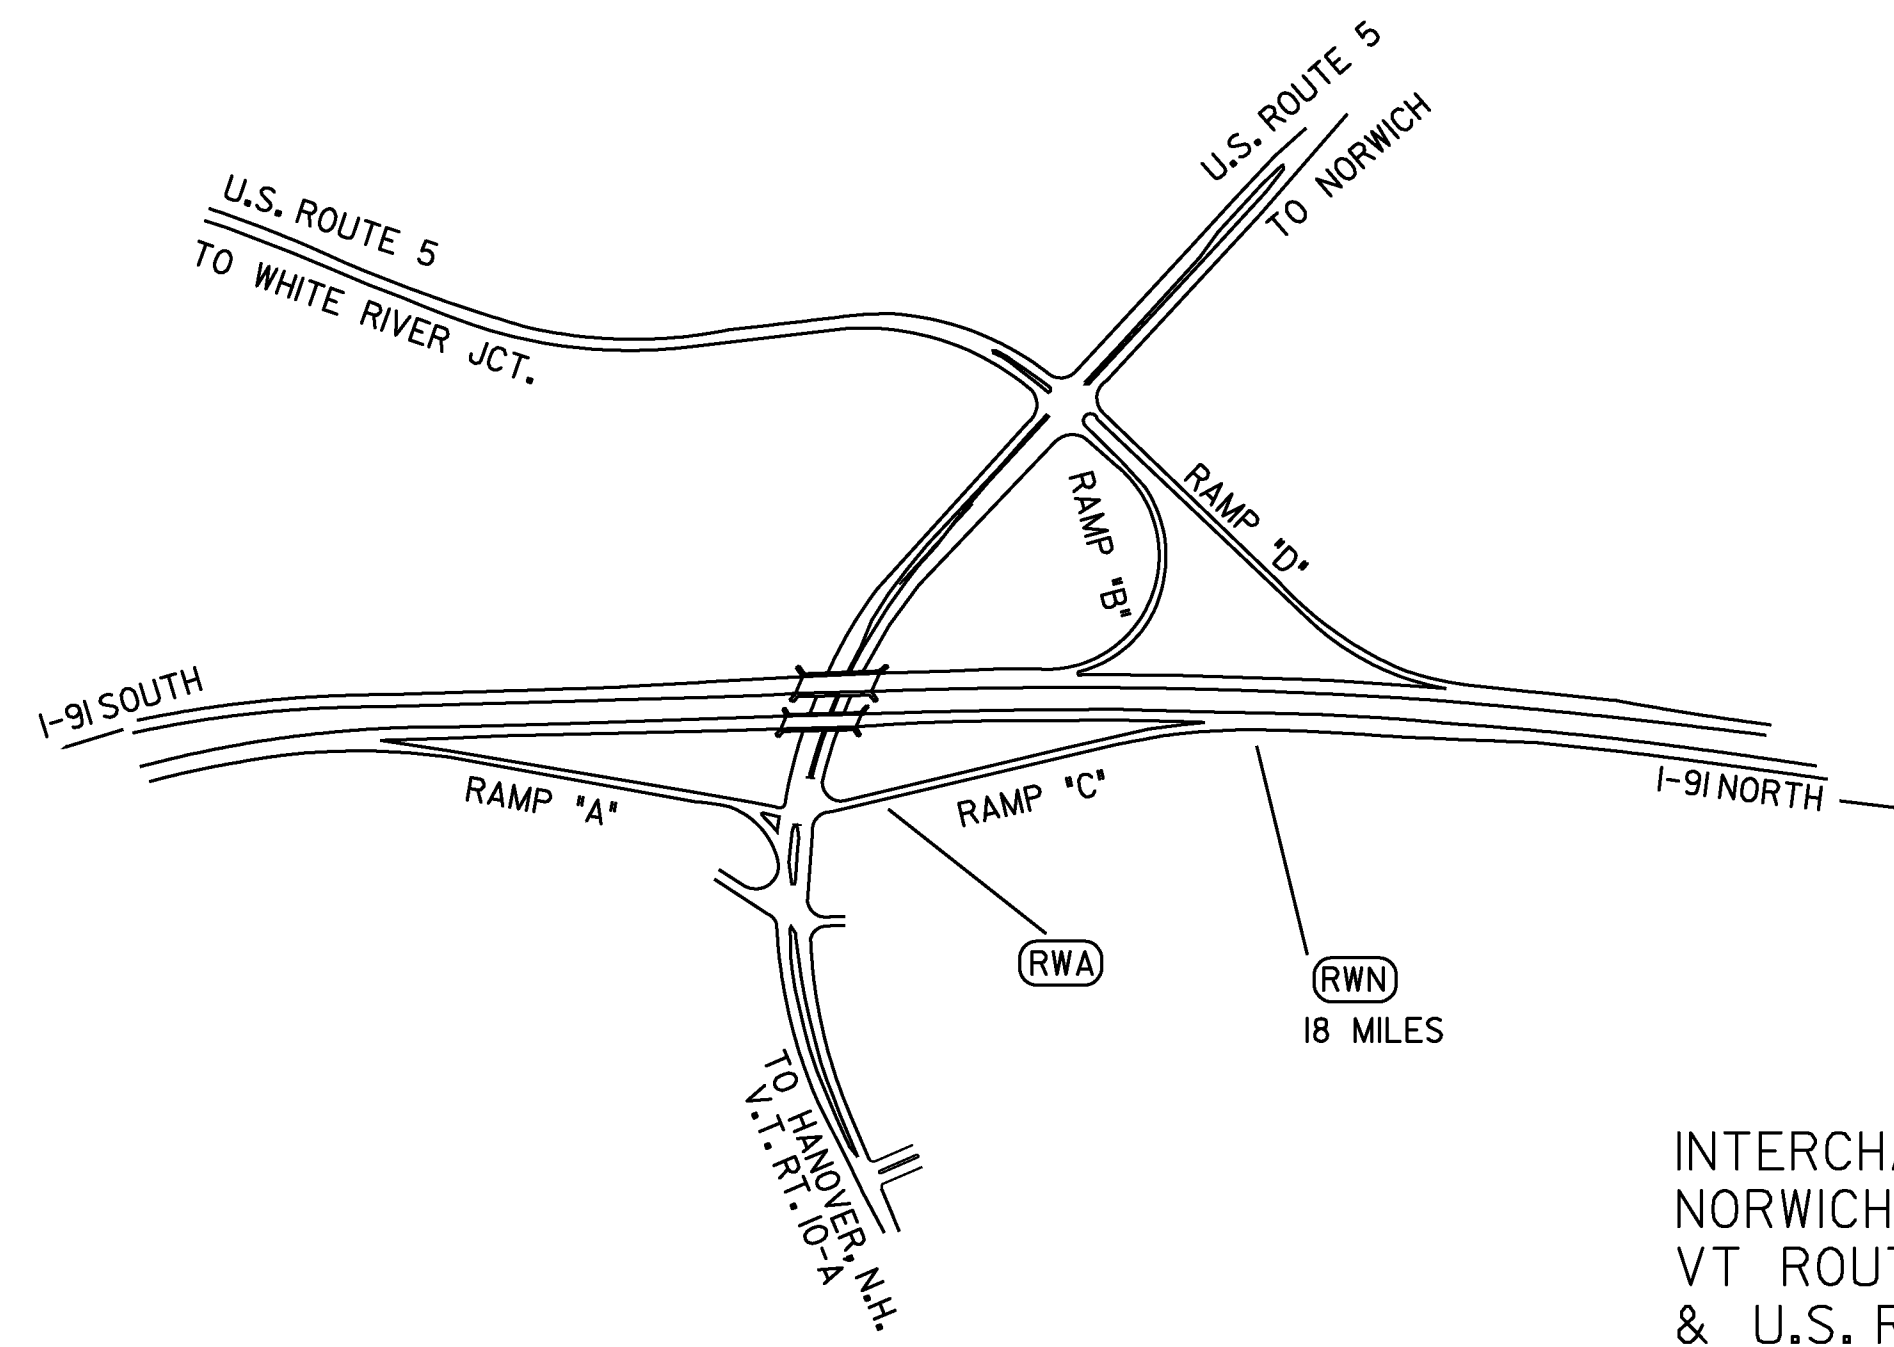

NOT TO SCALE

<b>CONSTRUCTION APPROACH SIGNING SHEET</b>	PROJECT: NORWICH - FAIRLEE	PROJECT NO.: IM SURF(19)
	DESIGN FILE NAME: p09a380.dgn	PLOT DATE: 22-APR-2010
	IPARM FILE NAME: p09a380#12.1	SURVEY DATE: N/A
SURVEYED BY: N/A	DRAWN BY: WILDER	SHEET: 11 OF 11
SQUAD LEADER: FOWLER		