
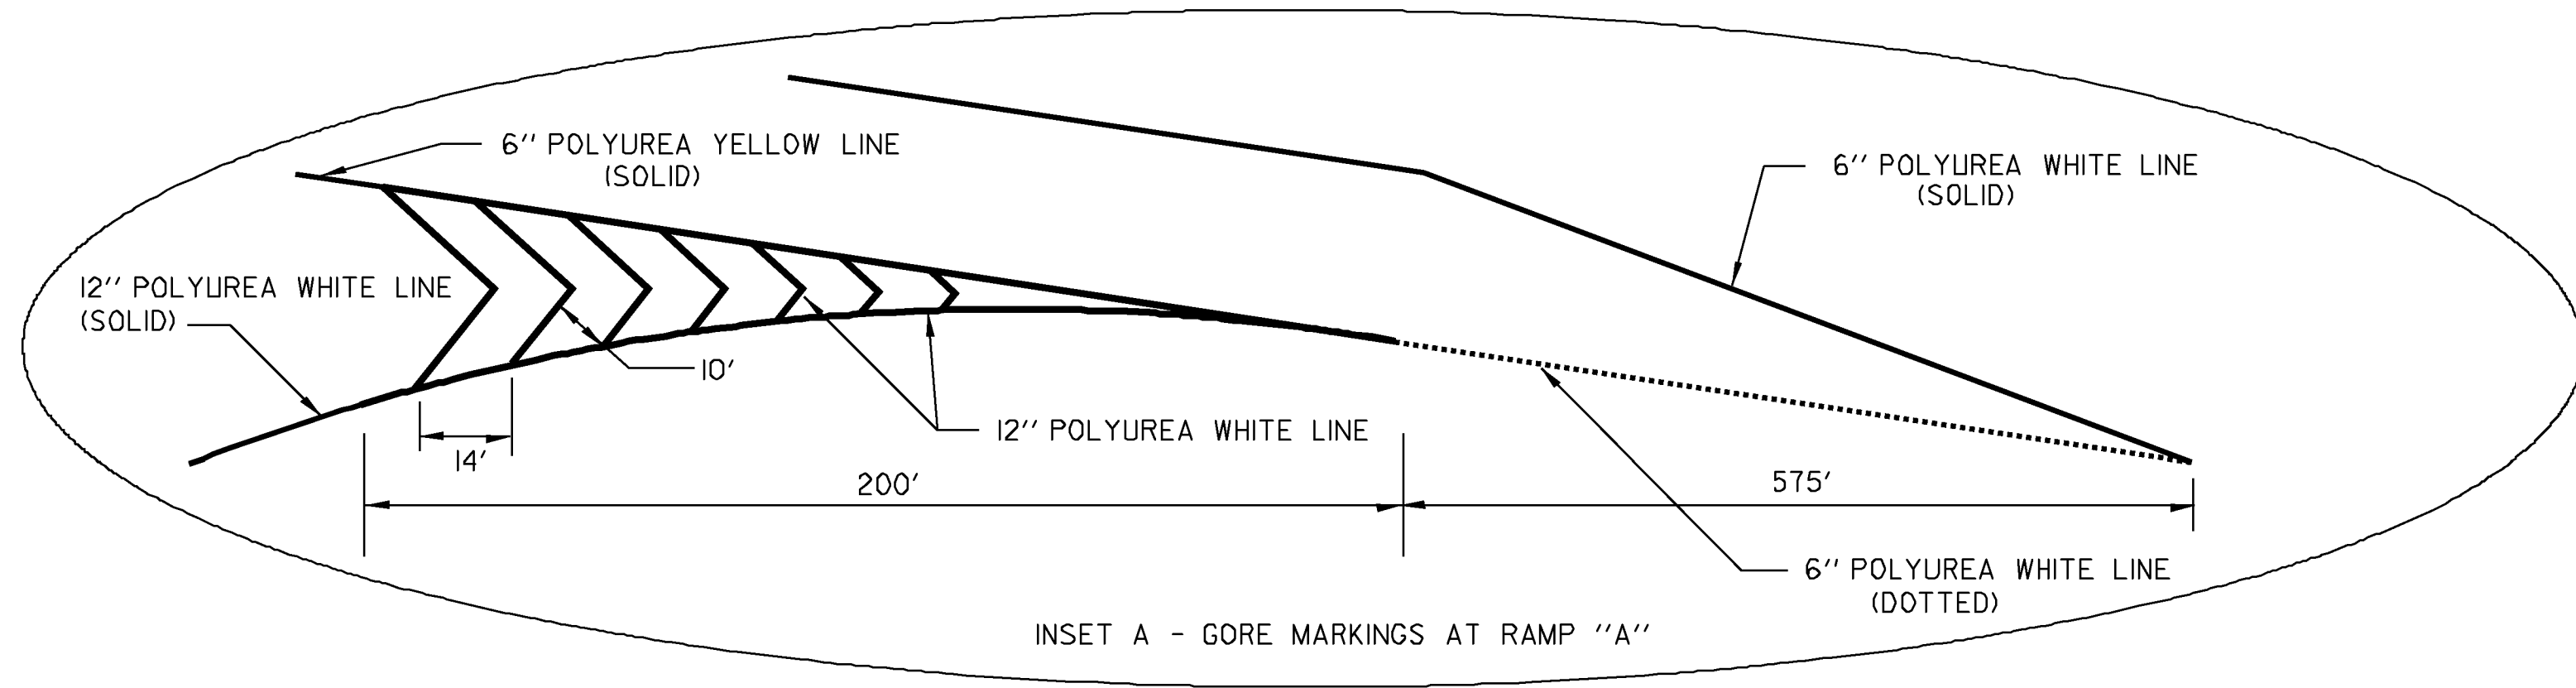


I-89 NORTHBOUND

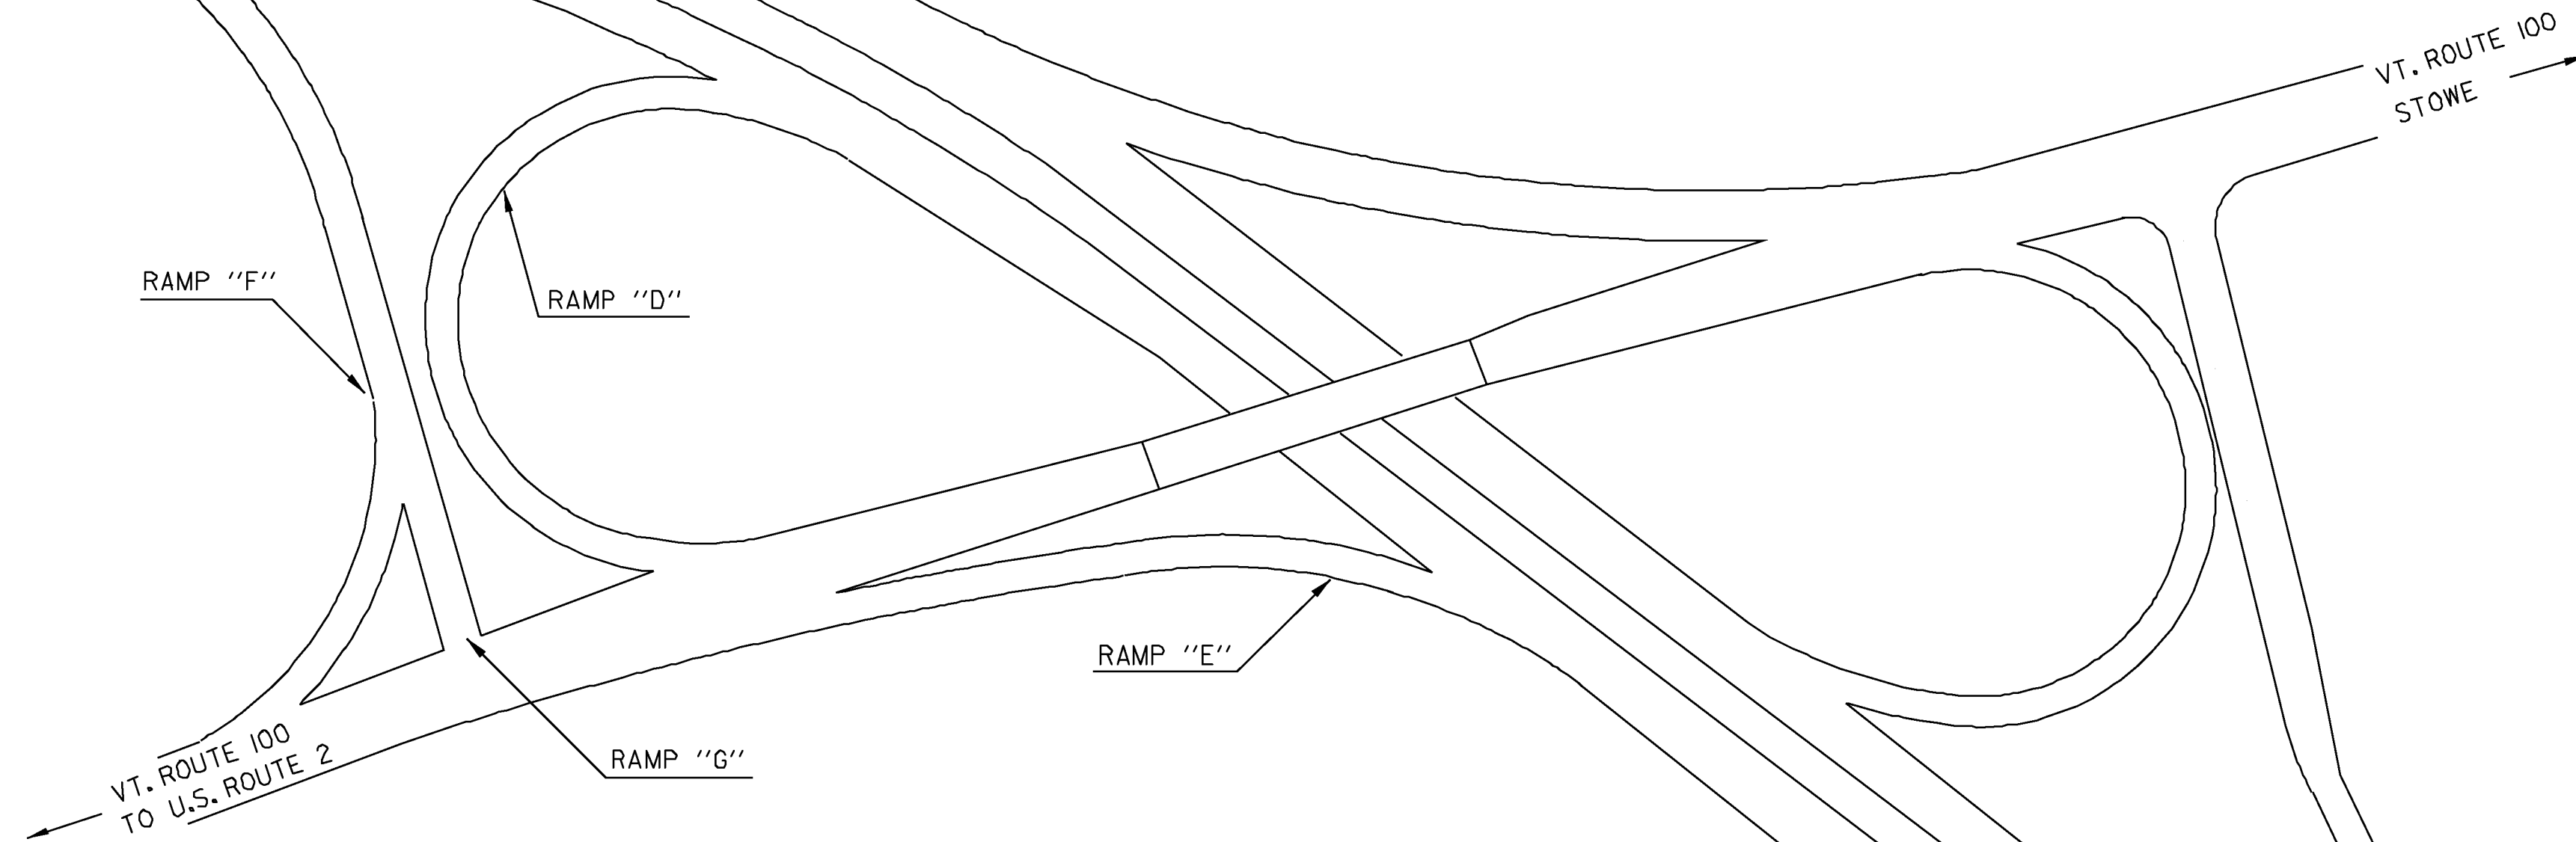


646.424 DURABLE 6 INCH WHITE LINE, POLYUREA
 RAMP "A" 795' (SOLID)
 RAMP "A" 173' (DOTTED)

646.464 DURABLE 12 INCH WHITE LINE, POLYUREA
 RAMP "A" 500' (SOLID)

646.620 TEMPORARY 6" WHITE LINE
 RAMP "A" 795' (SOLID)
 RAMP "A" 173' (DOTTED)

646.660 TEMPORARY 12' WHITE LINE LINE
 RAMP "A" 500' (SOLID)

646.434 DURABLE 6 INCH YELLOW LINE, POLYUREA
 RAMP "A" 25' (SOLID)

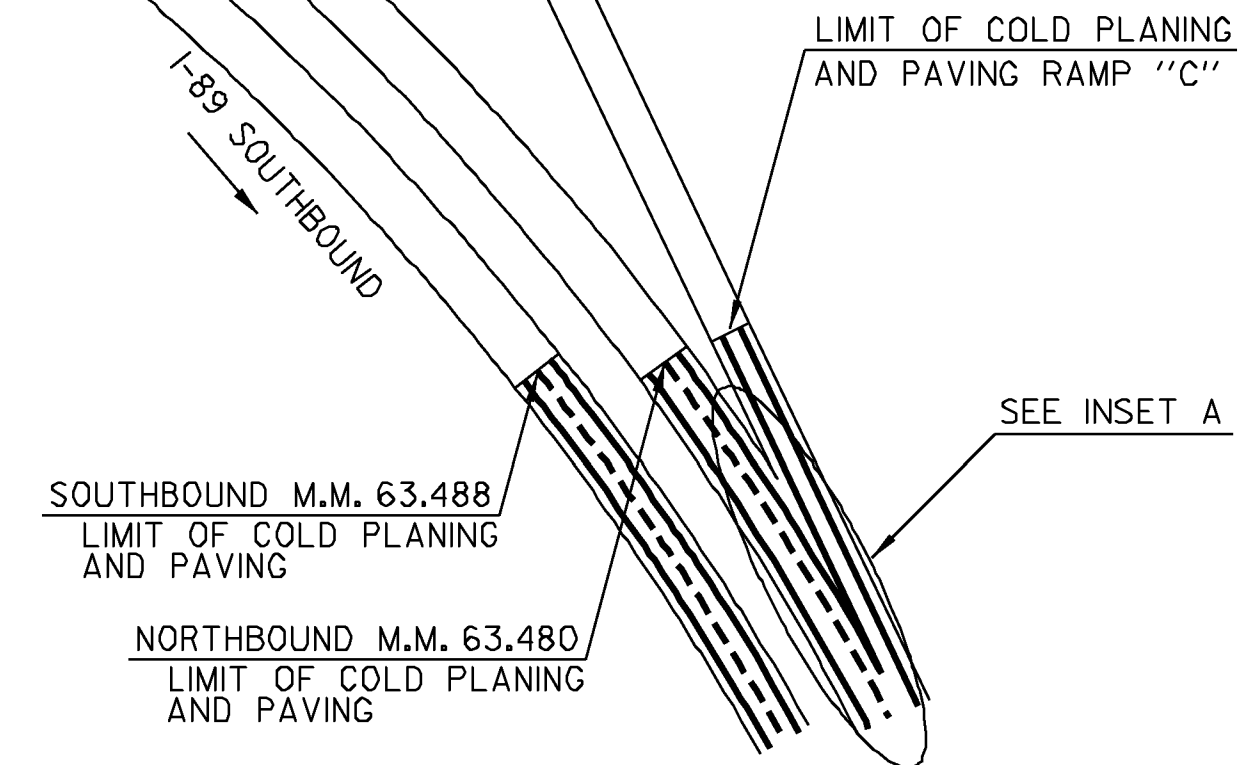

**EXIT #10
 PAVEMENT MARKINGS**

DESIGNED BY LSW DATE 4-21-10
 DRAWN BY LSW DATE 14-21-10
 DESIGN FILE NO. /pave/09a382/p09a382.dgn
 PRF FILE p09a382_17.1 DATE PLOTTED 08-JUN-2010
 PROJ. NAME BERLIN - WATERBURY
 PROJ. NO. IM SURF (20)
 SHEET 17 OF 63 SHEETS