
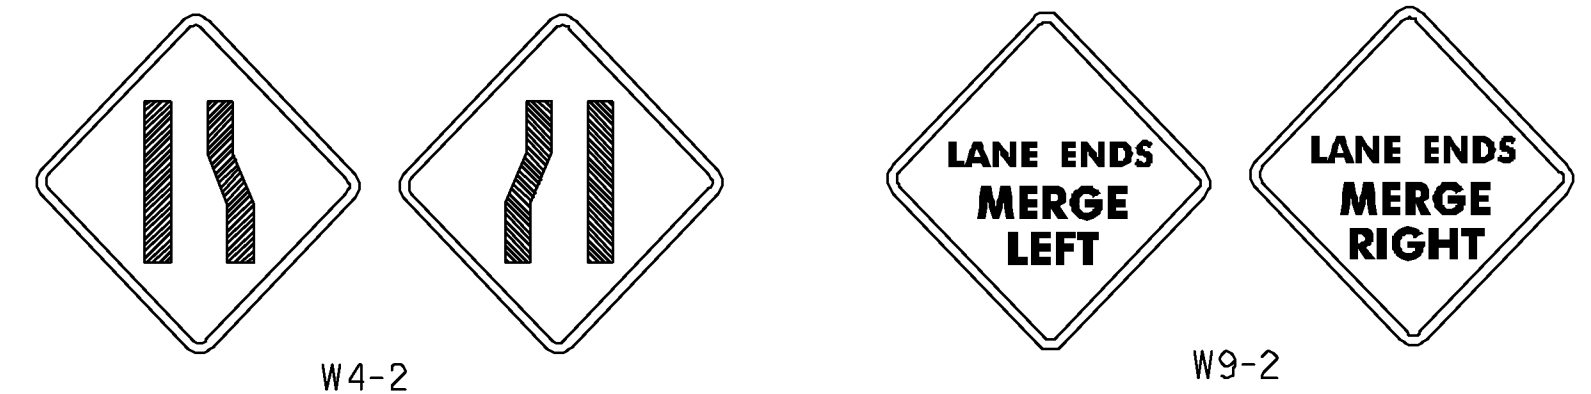


MONTPELIER EXIT NO. 8

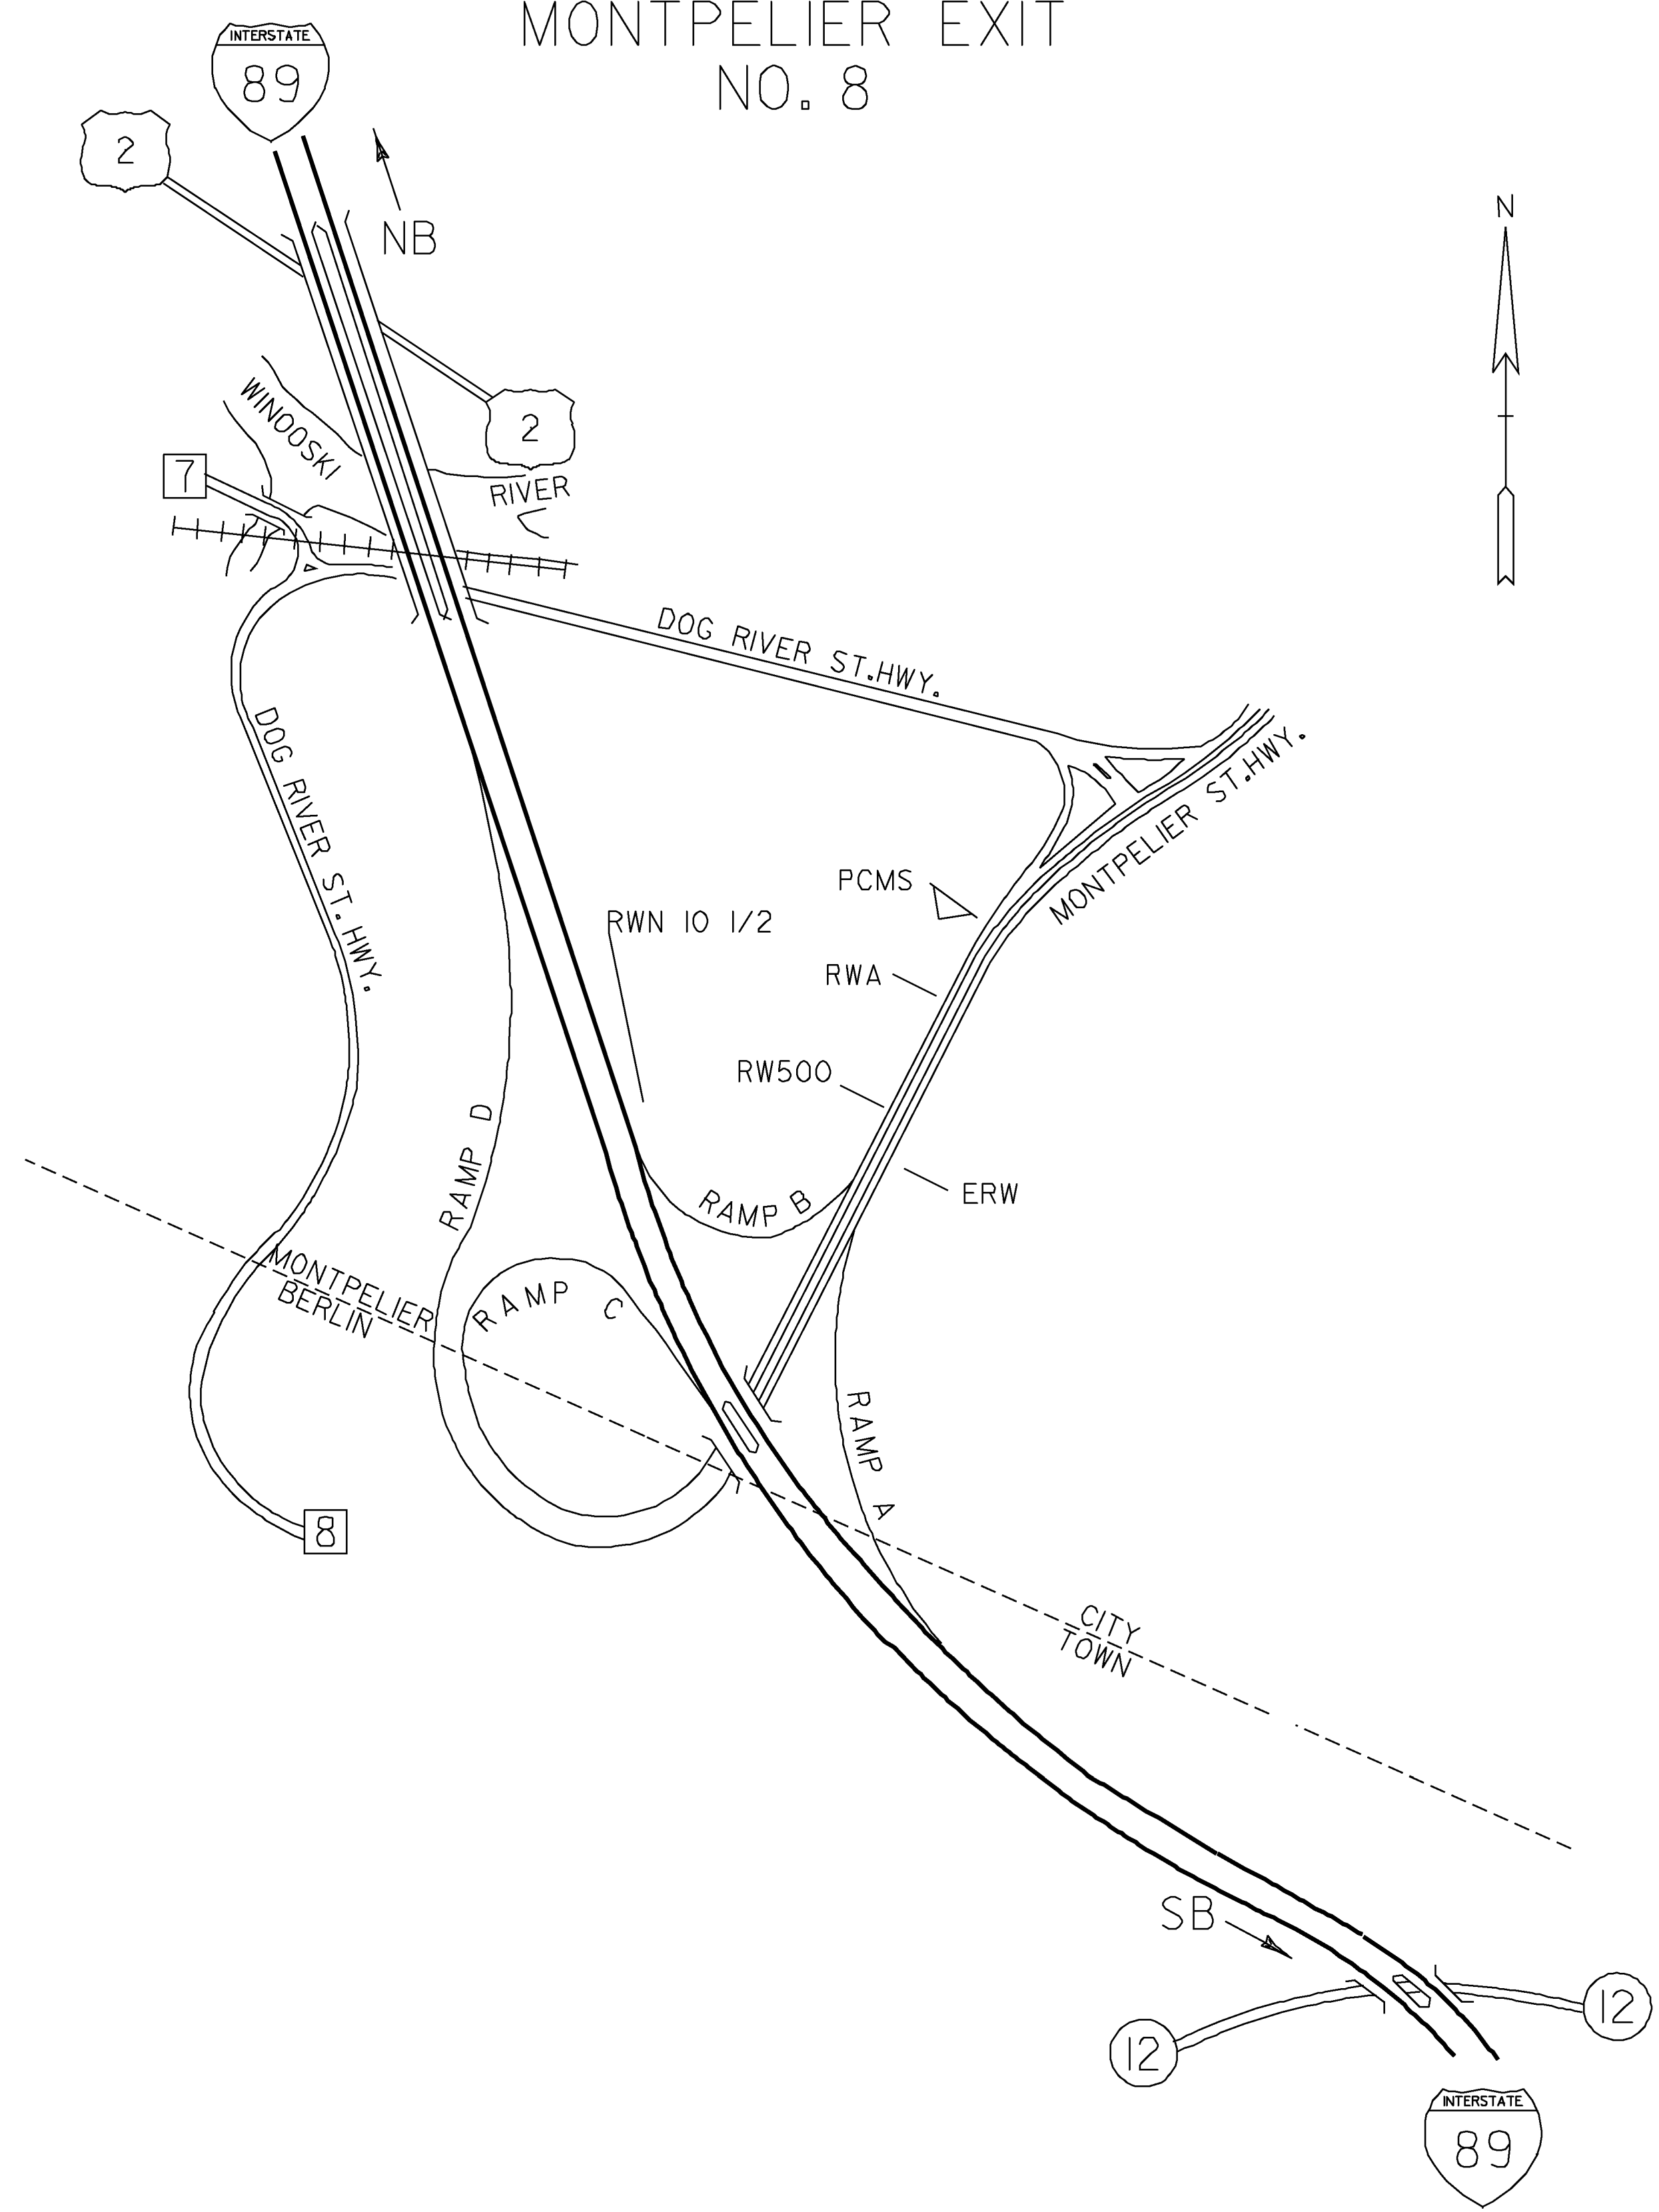

NOTE:
1. ON STANDARD E-103, REPLACE SIGN #W4-2 WITH #W9-2:

- LEGEND**
- RWA = ROAD WORK AHEAD
 - RW500 = ROAD WORK 500 FEET
 - RWN = ROAD WORK NEXT 10 1/2 MILES
 - ERW = END ROAD WORK
 - △ = PORTABLE CHANGEABLE MESSAGE SIGN

LIST OF CONSTRUCTION SIGNS - EXIT 8

LOCATION	RWA	RW500	ERW	RWN 10 1/2	PCMS
MONTPELIER STATE HIGHWAY					
RAMP B					
TOTALS					

CONSTRUCTION APPROACH SIGNING EXIT 8

PROJECT NAME: BERLIN - WATERBURY
 PROJECT NUMBER: IM SURF (20)
 FILE NAME: /pave/09a382/p09a382.dgn PLOT DATE: 21-MAY-2010
 PROJECT LEADER: MIKE FOWLER DRAWN BY: WILDER
 DESIGNED BY: WILDER CHECKED BY: PAVT MGMT
 IPARM FILE NAME: p09a382_24.1 SHEET 24 OF 63