


RAMPS REQUIRING CRACK SEALING

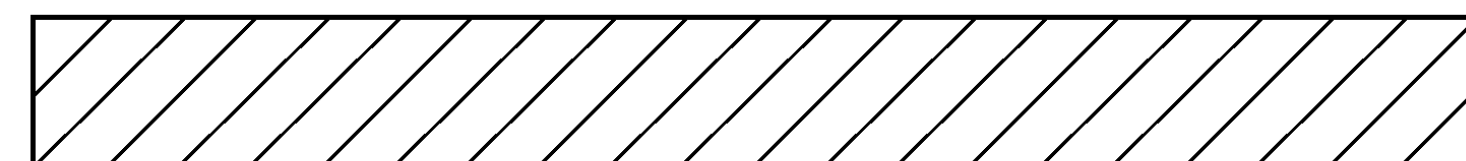

**BRATTLEBORO INTERCHANGE # 2**  
**I-91**

**NOT TO SCALE**

<b>INTERCHANGE DETAIL SHEET # 3</b>	PROJECT NAME: STATEWIDE	PLOT DATE: 26-FEB-2010
	PROJECT NUMBER: STP CRAK(28)	DRAWN BY: LOCKE
	FILE NAME: p09k336.dgn PROJECT LEADER: FOWLER DESIGNED BY: LOCKE p09k336Int3.1	CHECKED BY: PAVT MGMT SHEET 8 OF 14