



BRATTLEBORO INTERCHANGE #3
I-91

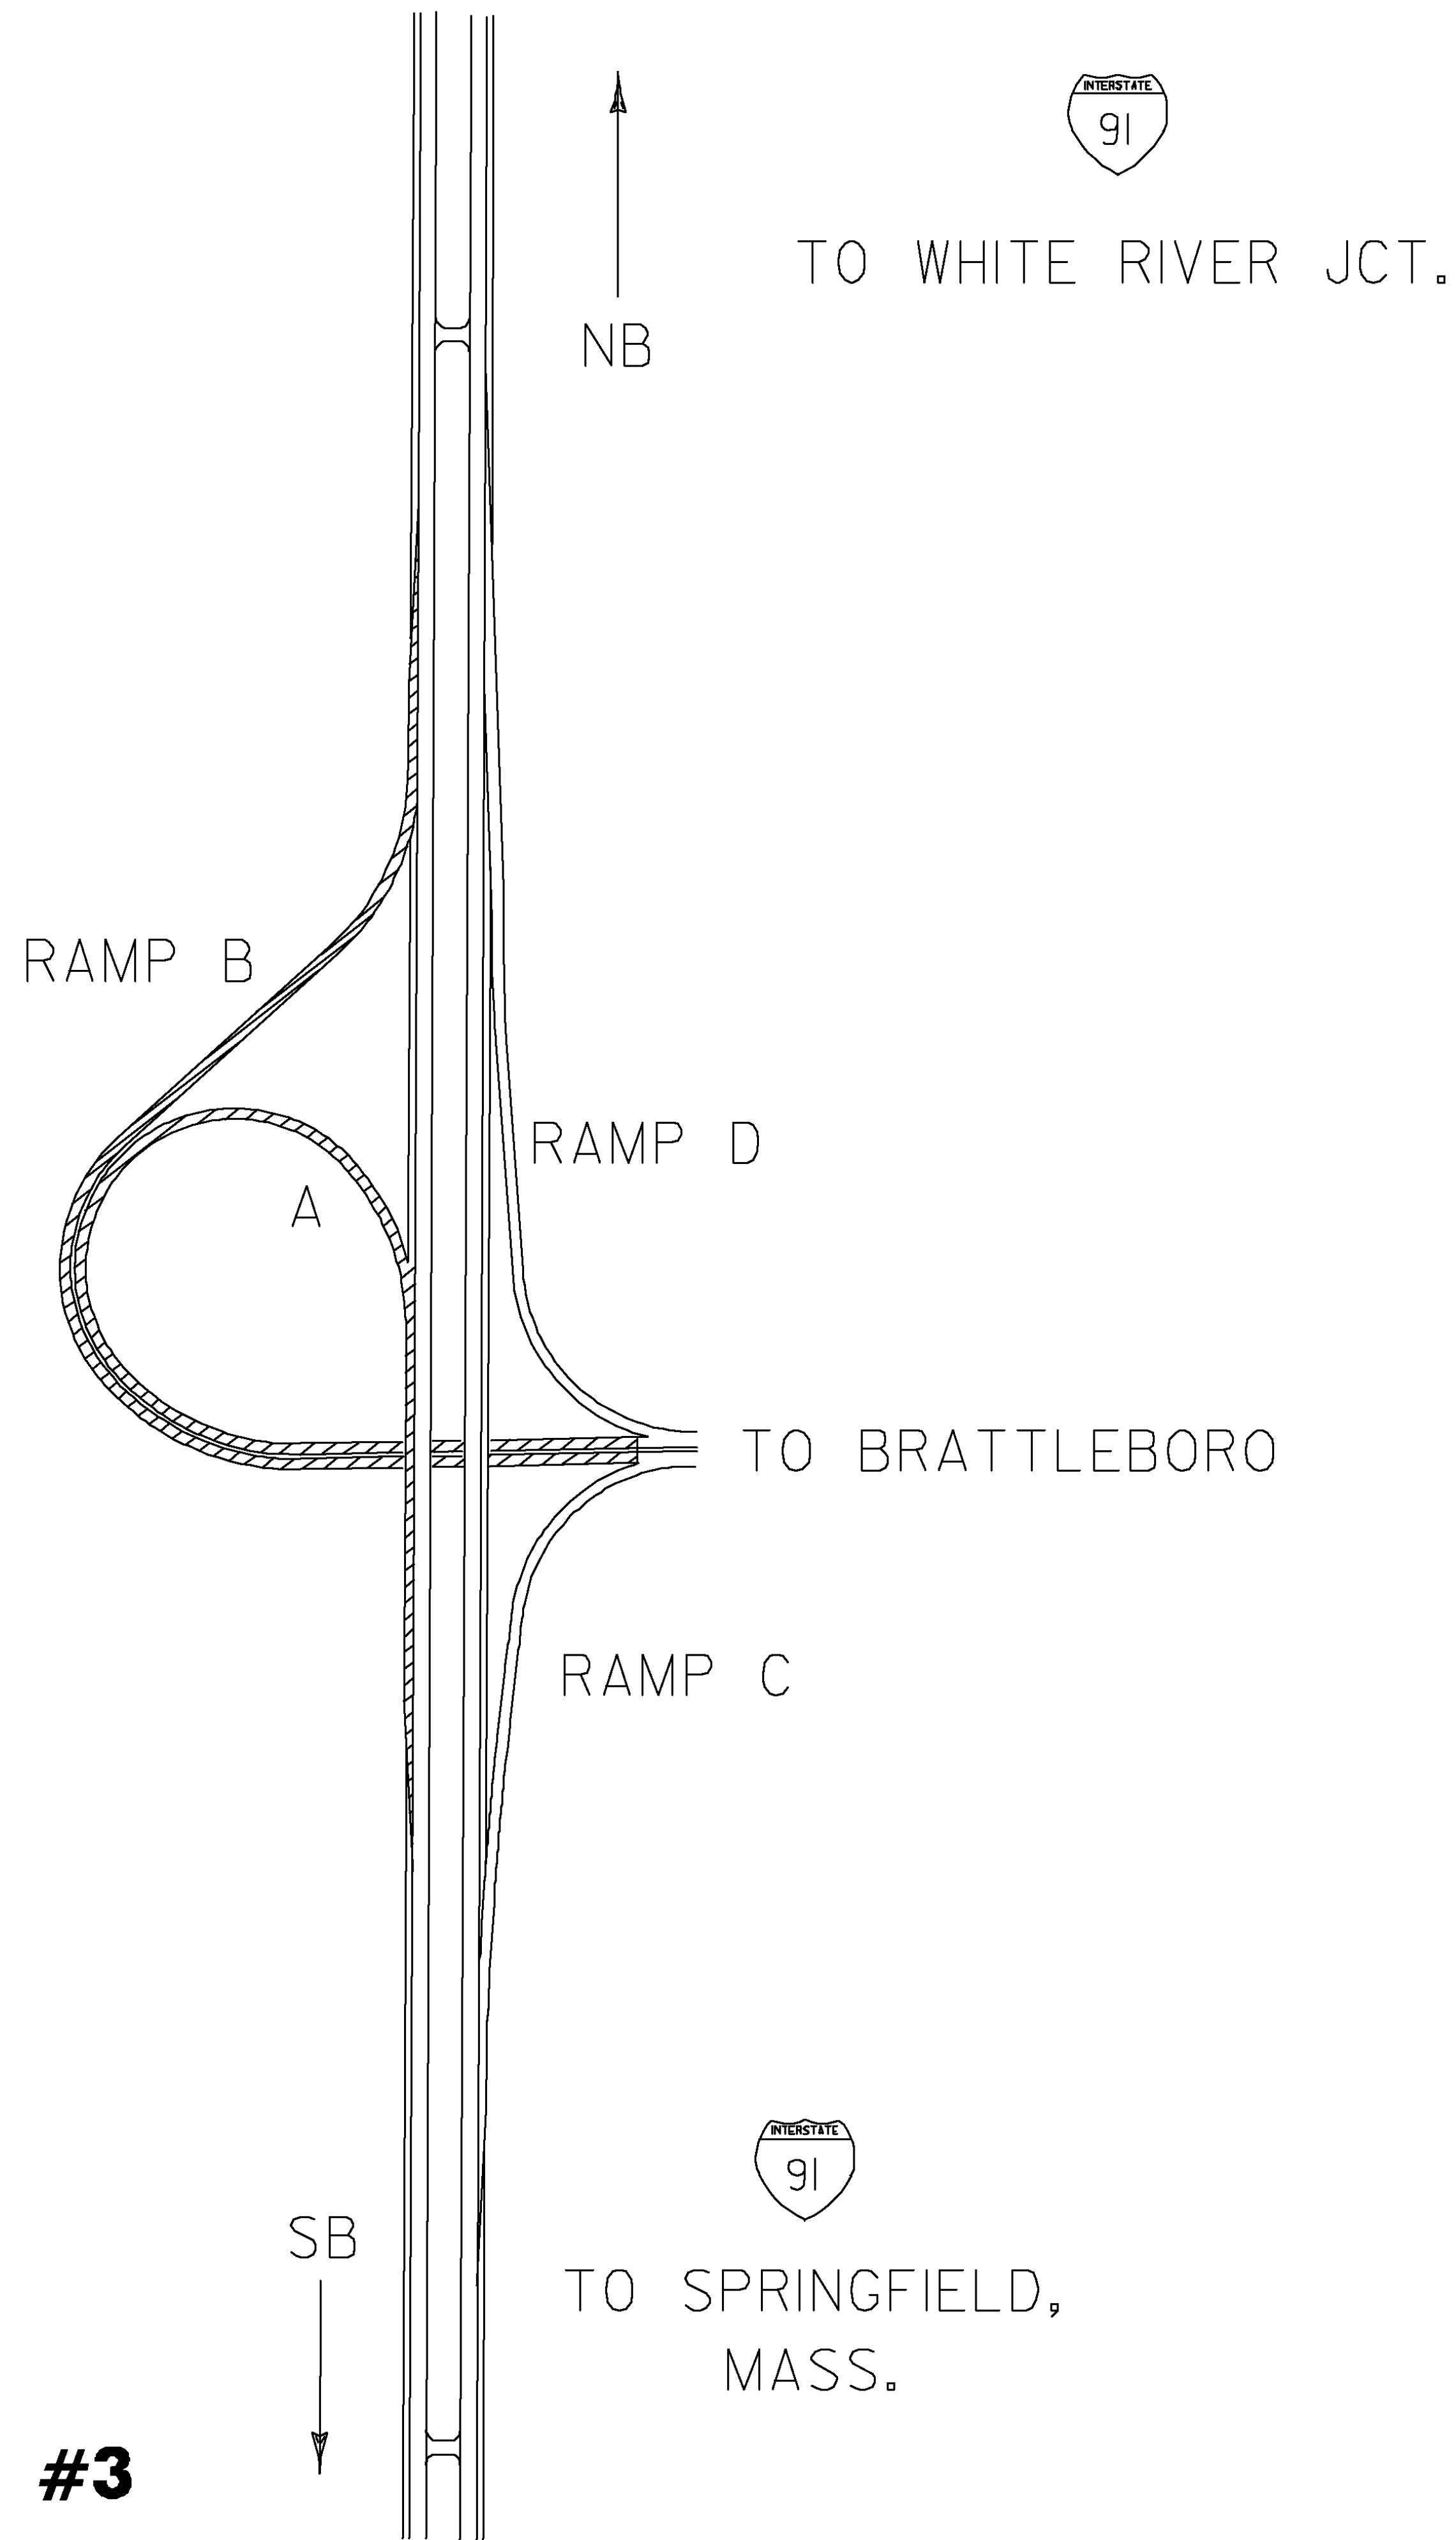

RAMPS REQUIRING CRACK SEALING

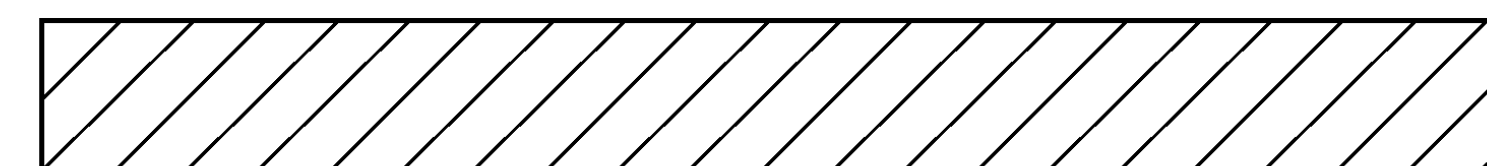

INTERCHANGE
DETAIL
SHEET # 4

PROJECT NAME: STATEWIDE
 PROJECT NUMBER: STP CRAK(28)

FILE NAME: p09k336.dgn
 PROJECT LEADER: FOWLER
 DESIGNED BY: LOCKE
 p09k336Int4.1

PLOT DATE: 26-FEB-2010
 DRAWN BY: LOCKE
 CHECKED BY: PAVT MGMT
 SHEET 9 OF 14

NOT TO SCALE