



DRY SWALE PLAN
 SCALE 1" = 20'-0"
 20 0 20

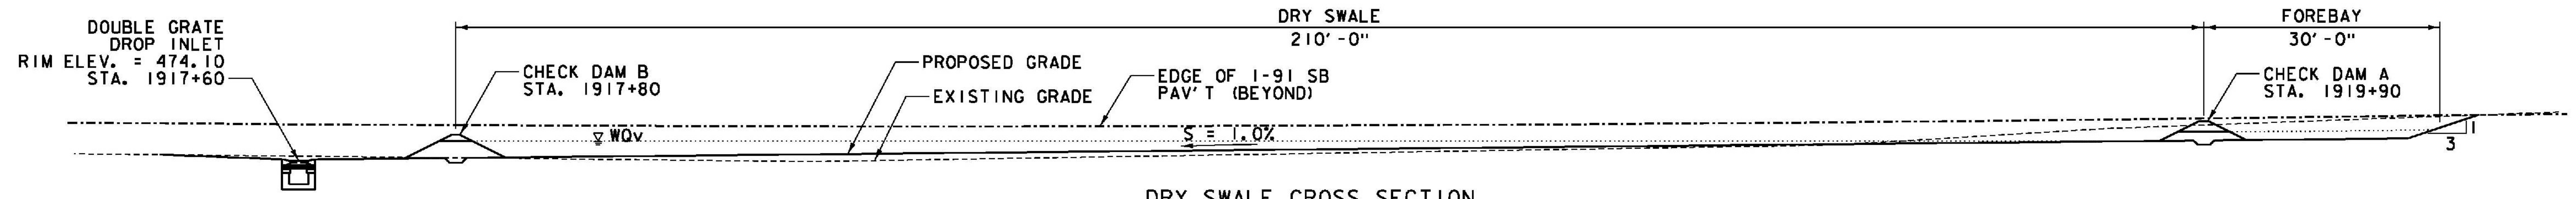

DRY SWALE CROSS SECTION
 SCALE 1" = 10'-0"
 10 0 10

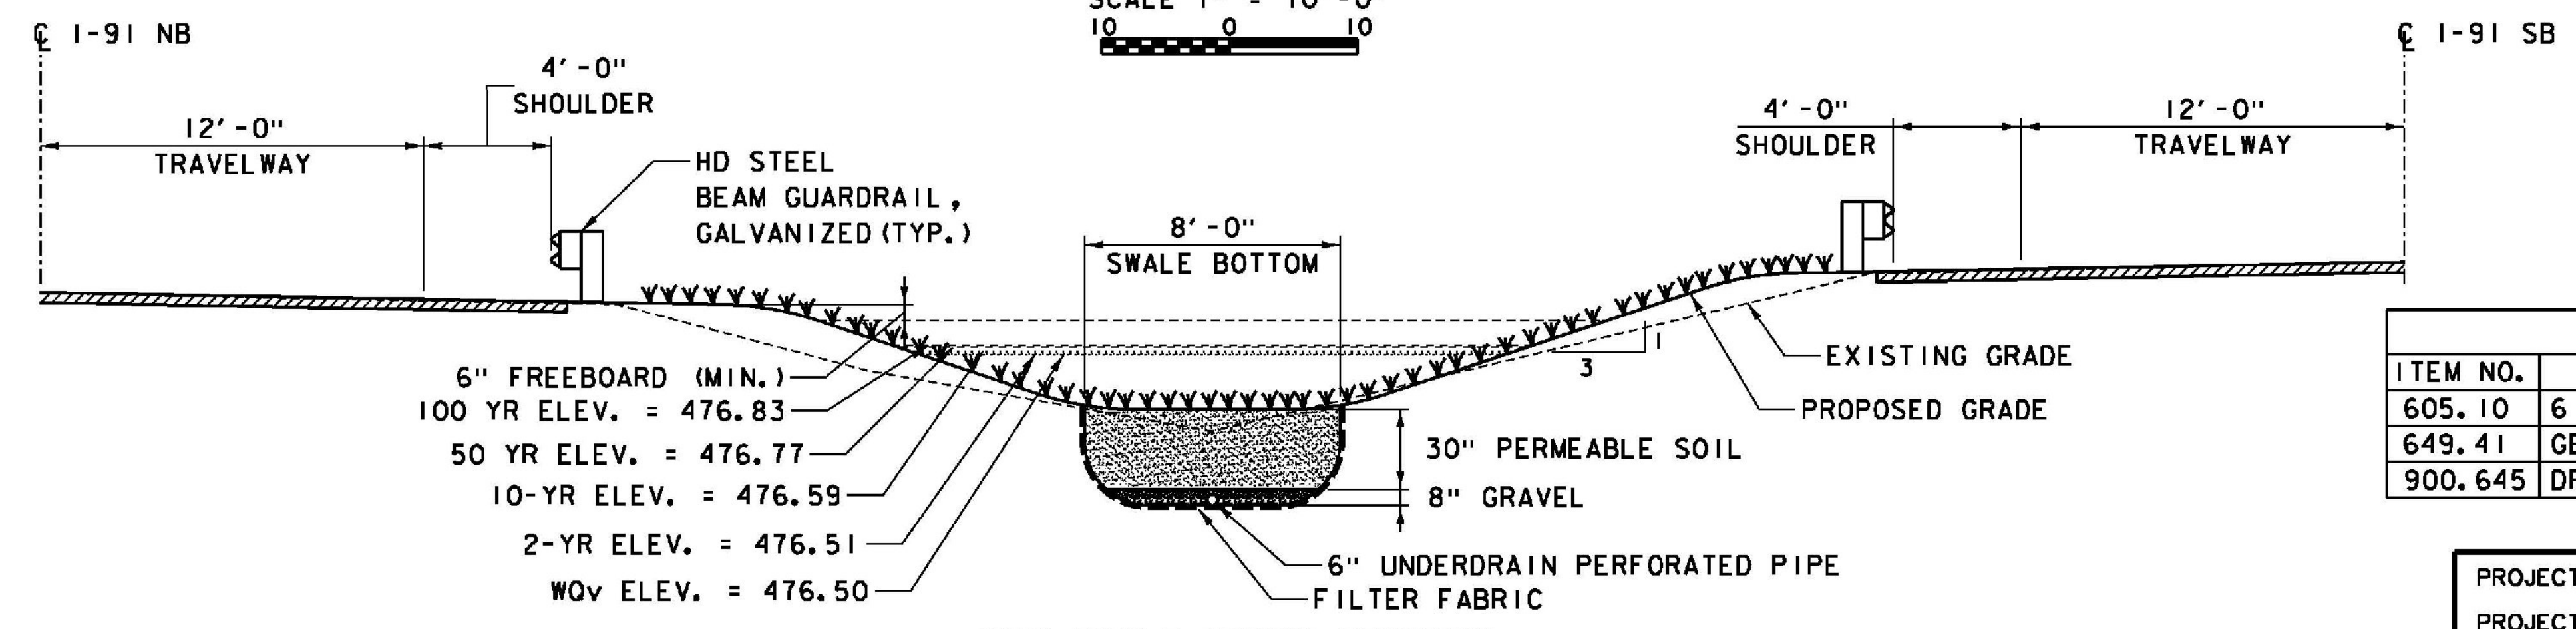

DRY SWALE CROSS SECTION
 (LOOKING DOWN STATION)
 SCALE 1/4" = 1'-0"
 1 0 2 4 6

ITEMS USED ON THIS SHEET	
ITEM NO.	DESCRIPTION
605.10	6 INCH UNDERDRAIN PIPE
649.41	GEOTEXTILE FOR UNDERDRAIN TRENCH LINING
900.645	DRY SWALE

PROJECT NAME: WINDSOR	
PROJECT NUMBER: IM 091-1(64)	
FILE NAME: z10o188RDTL2.dgn	PLOT DATE: 7/30/2015
PROJECT LEADER: J. WILSON	DRAWN BY: S. GUNN
DESIGNED BY: H. FULLER	CHECKED BY: T. MORIN
MISC. ROADWAY DETAILS - SHEET 2	SHEET 8 OF 156