




1920+38.5

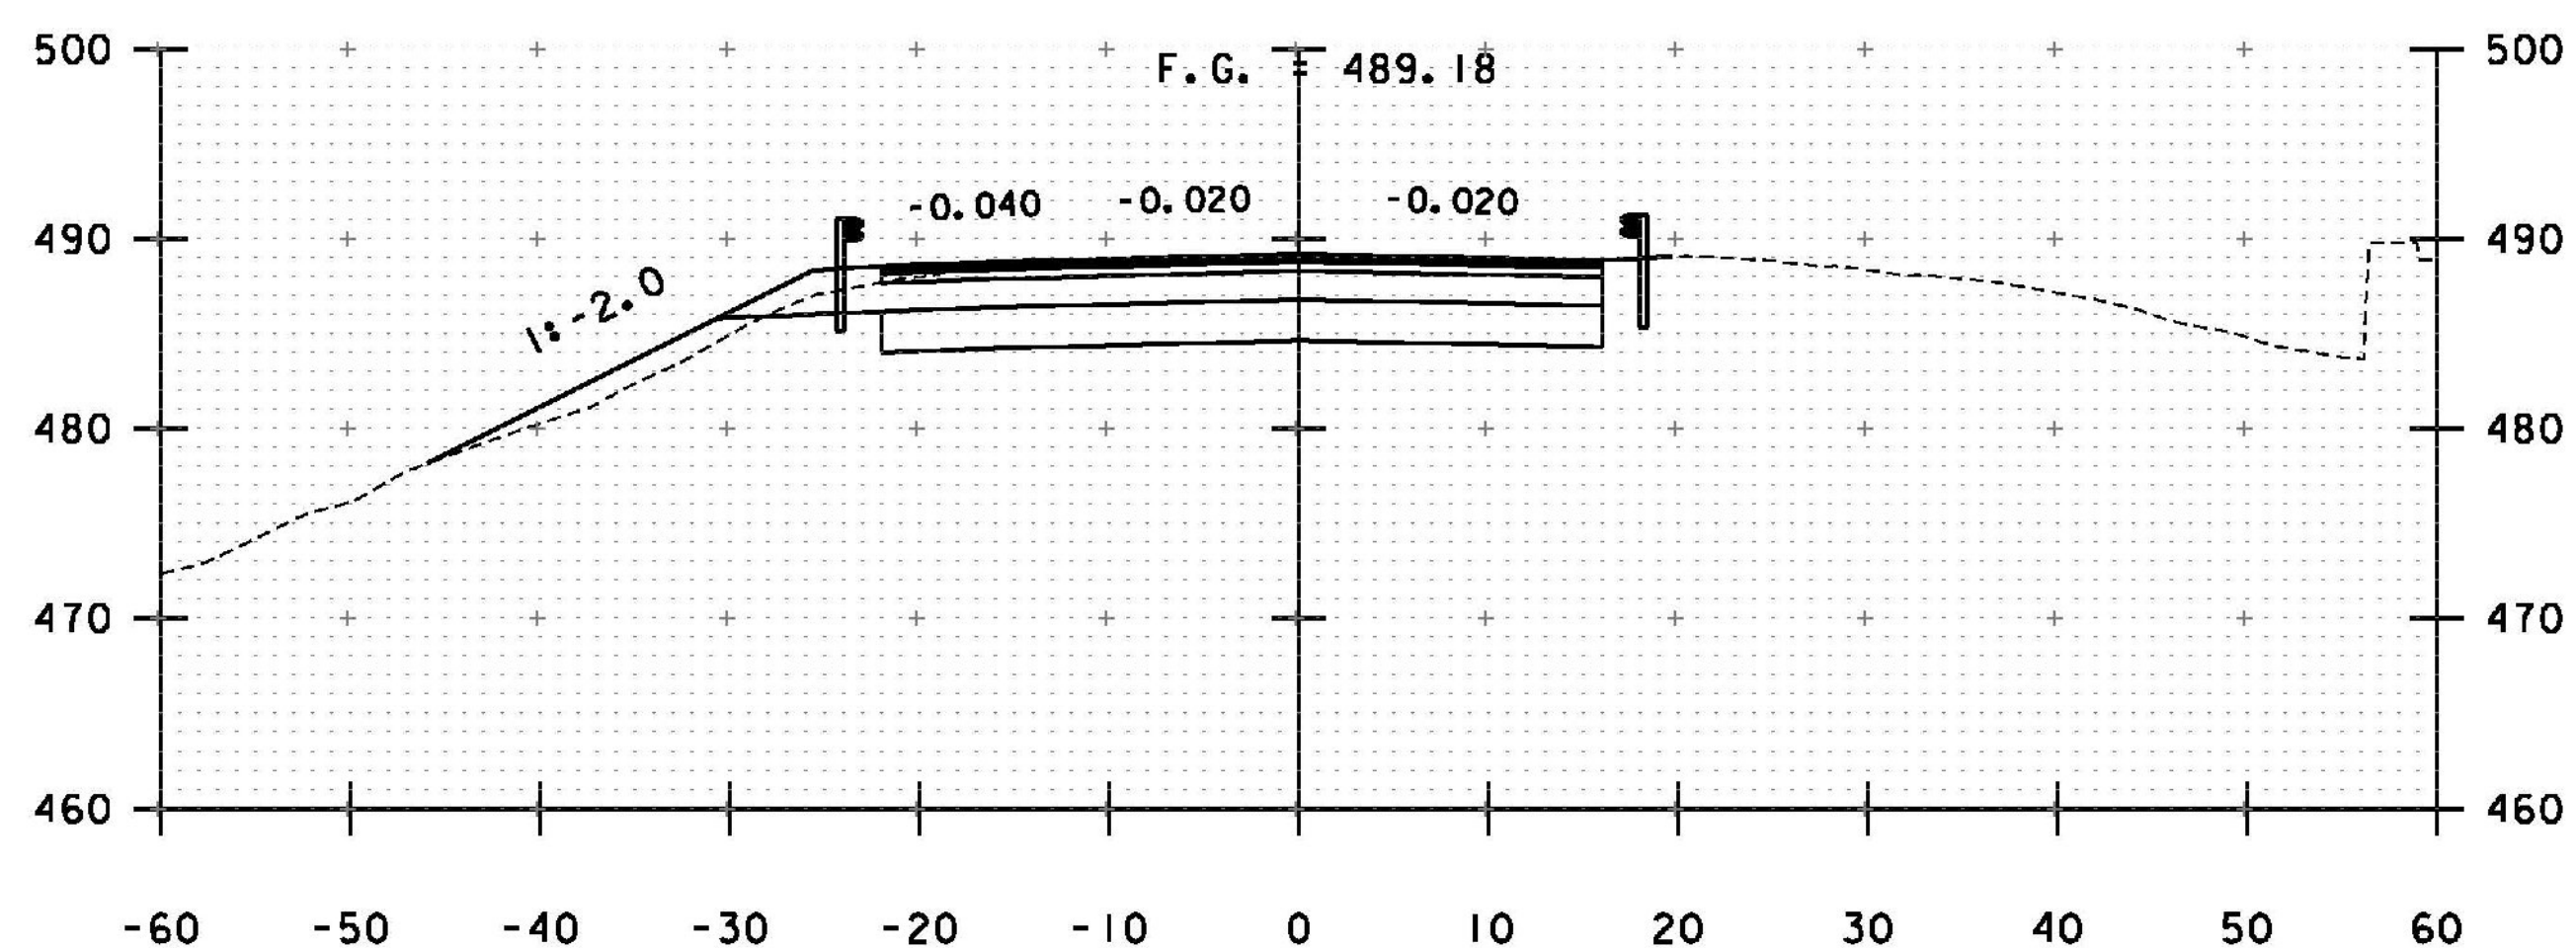

1927+50

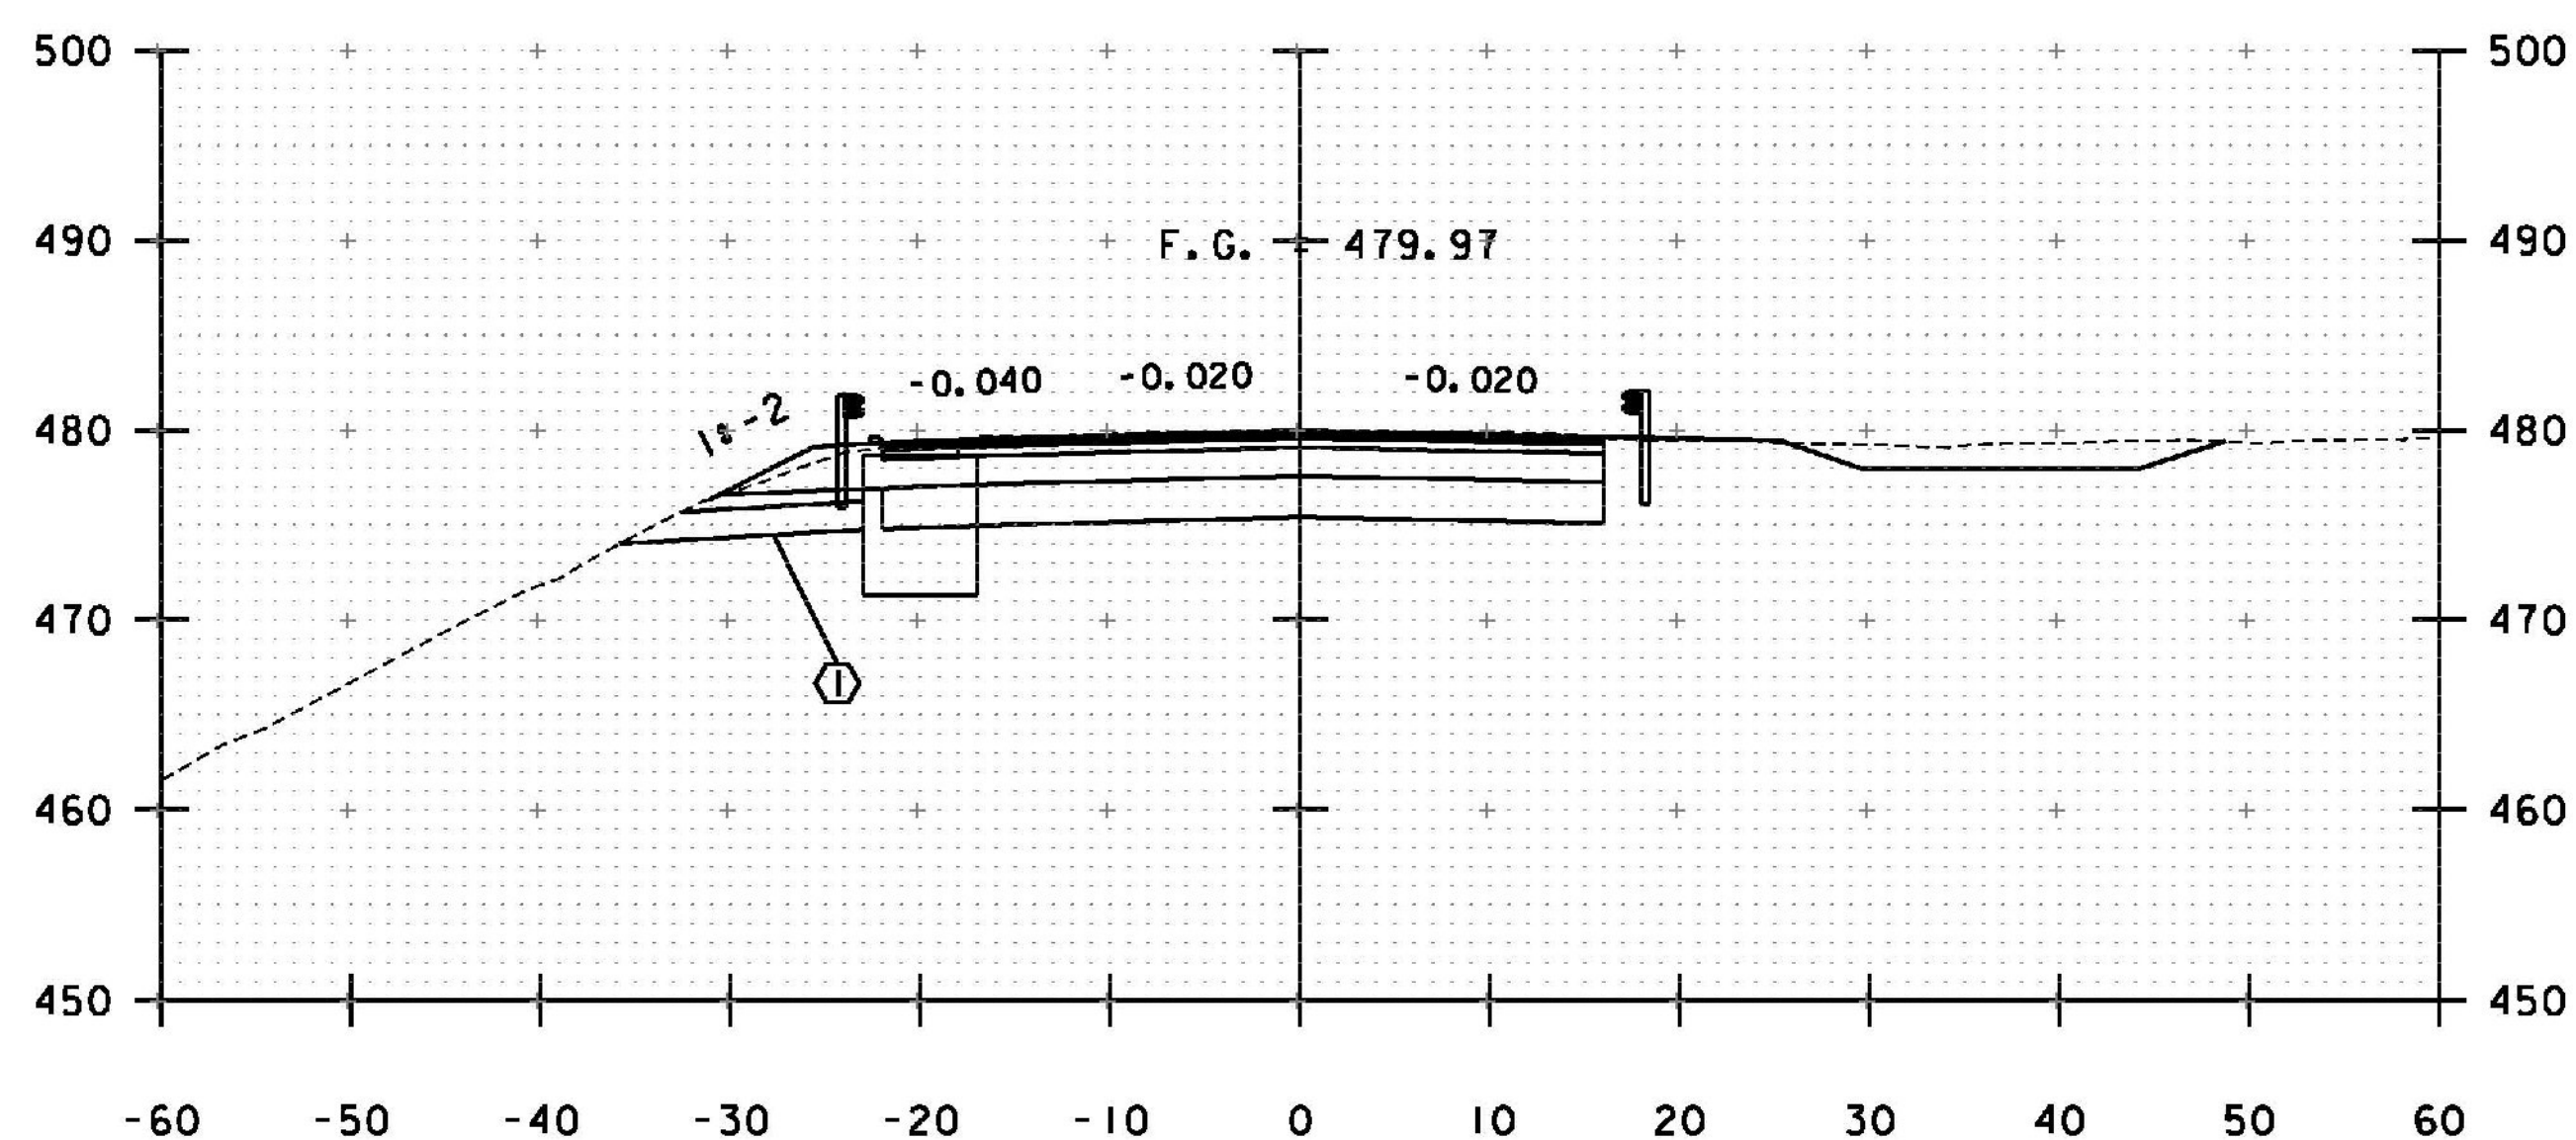

1920+15

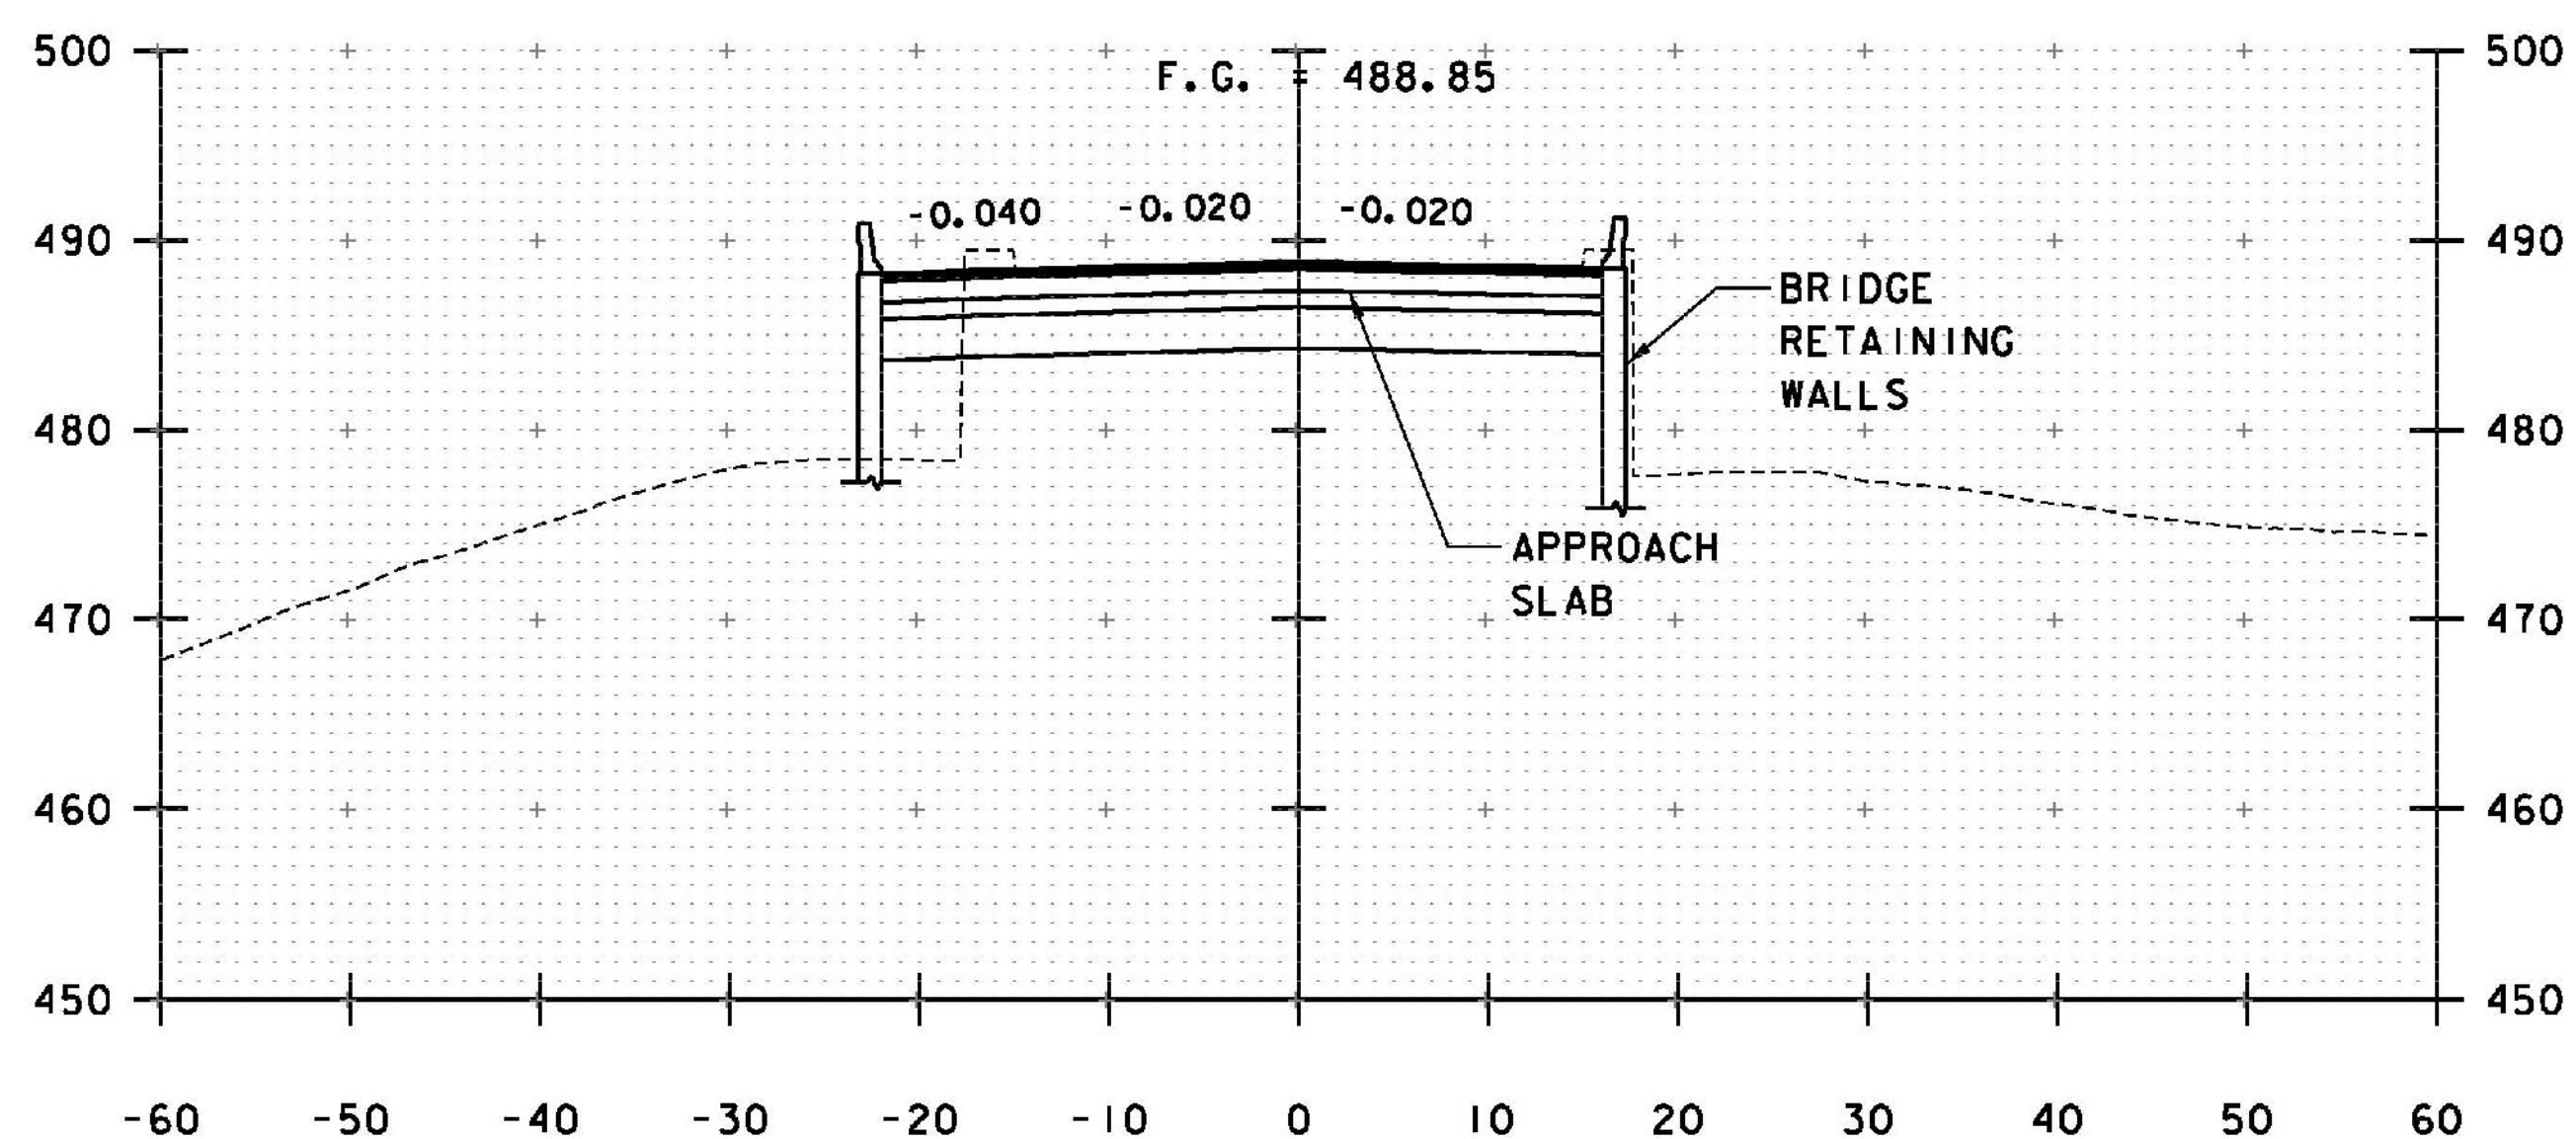

1927+23.5

NOTE:
SEE WP 4 SUBSTRUCTURE DESIGN
PLANS (33S) FOR RETAINING
WALL DETAILS.

PROJECT NAME: WINDSOR	PLOT DATE: 7/30/2015
PROJECT NUMBER: IM 091-1(64)	DRAWN BY: S. GUNN
FILE NAME: z10o188XS SB.dgn	CHECKED BY: T. MORIN
PROJECT LEADER: J. WILSON	SHEET 151 OF 156
DESIGNED BY: H. FULLER	
CROSS SECTIONS- 1-91 SOUTHBOUND 2	