


NO WORK PROPOSED ON THIS SHEET; PROVIDED FOR INFORMATIONAL PURPOSES

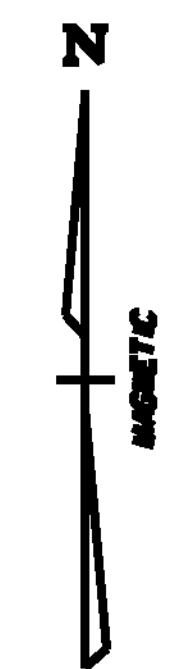

LEGEND

	PROPOSED HANDHOLE		CONSTRUCTION NOTE
	PROPOSED SPLICE VAULT		ACTION ITEM
	PROPOSED COMMUNICATION CONDUIT		EXISTING MANHOLE
	EXISTING LIMIT OF WETLAND		

LAYOUT PLAN
 SCALE 1" = 200'-0"

TABULATION OF CONSTRUCTION METHODOLOGY

CAT TRACTOR PLOW:	0
SPIDER PLOW:	0
TRENCH AND PLACE DUCT OR CONDUIT AS NOTED ON PLAN DRAWINGS:	0
DIRECTIONAL BORE - 8" BSP CASING:	0
HANDHOLES - 2 AT EACH LOCATION:	0
DIG TEST HOLES - LOCATE FOREIGN STRUCTURES:	0
BRIDGE ATTACHMENT:	0
INSTALL CABLE MARKERS:	0
PULL FIBER OPTIC CABLE INTO DUCT:	0
SPLICE VAULT & HANDHOLE SETUP:	0

PROJECT NAME: HARTFORD SHARON	
PROJECT NUMBER: FITS503	
FILE NAME: z06e142LA14.dgn	PLOT DATE: 9/15/2010
PROJECT LEADER: J. YOUNG	DRAWN BY: S. GUNN
DESIGNED BY: J. DURANTE	CHECKED BY: J. YOUNG
LAYOUT PLAN (SHEET 14 OF 14)	SHEET 24 OF 70